
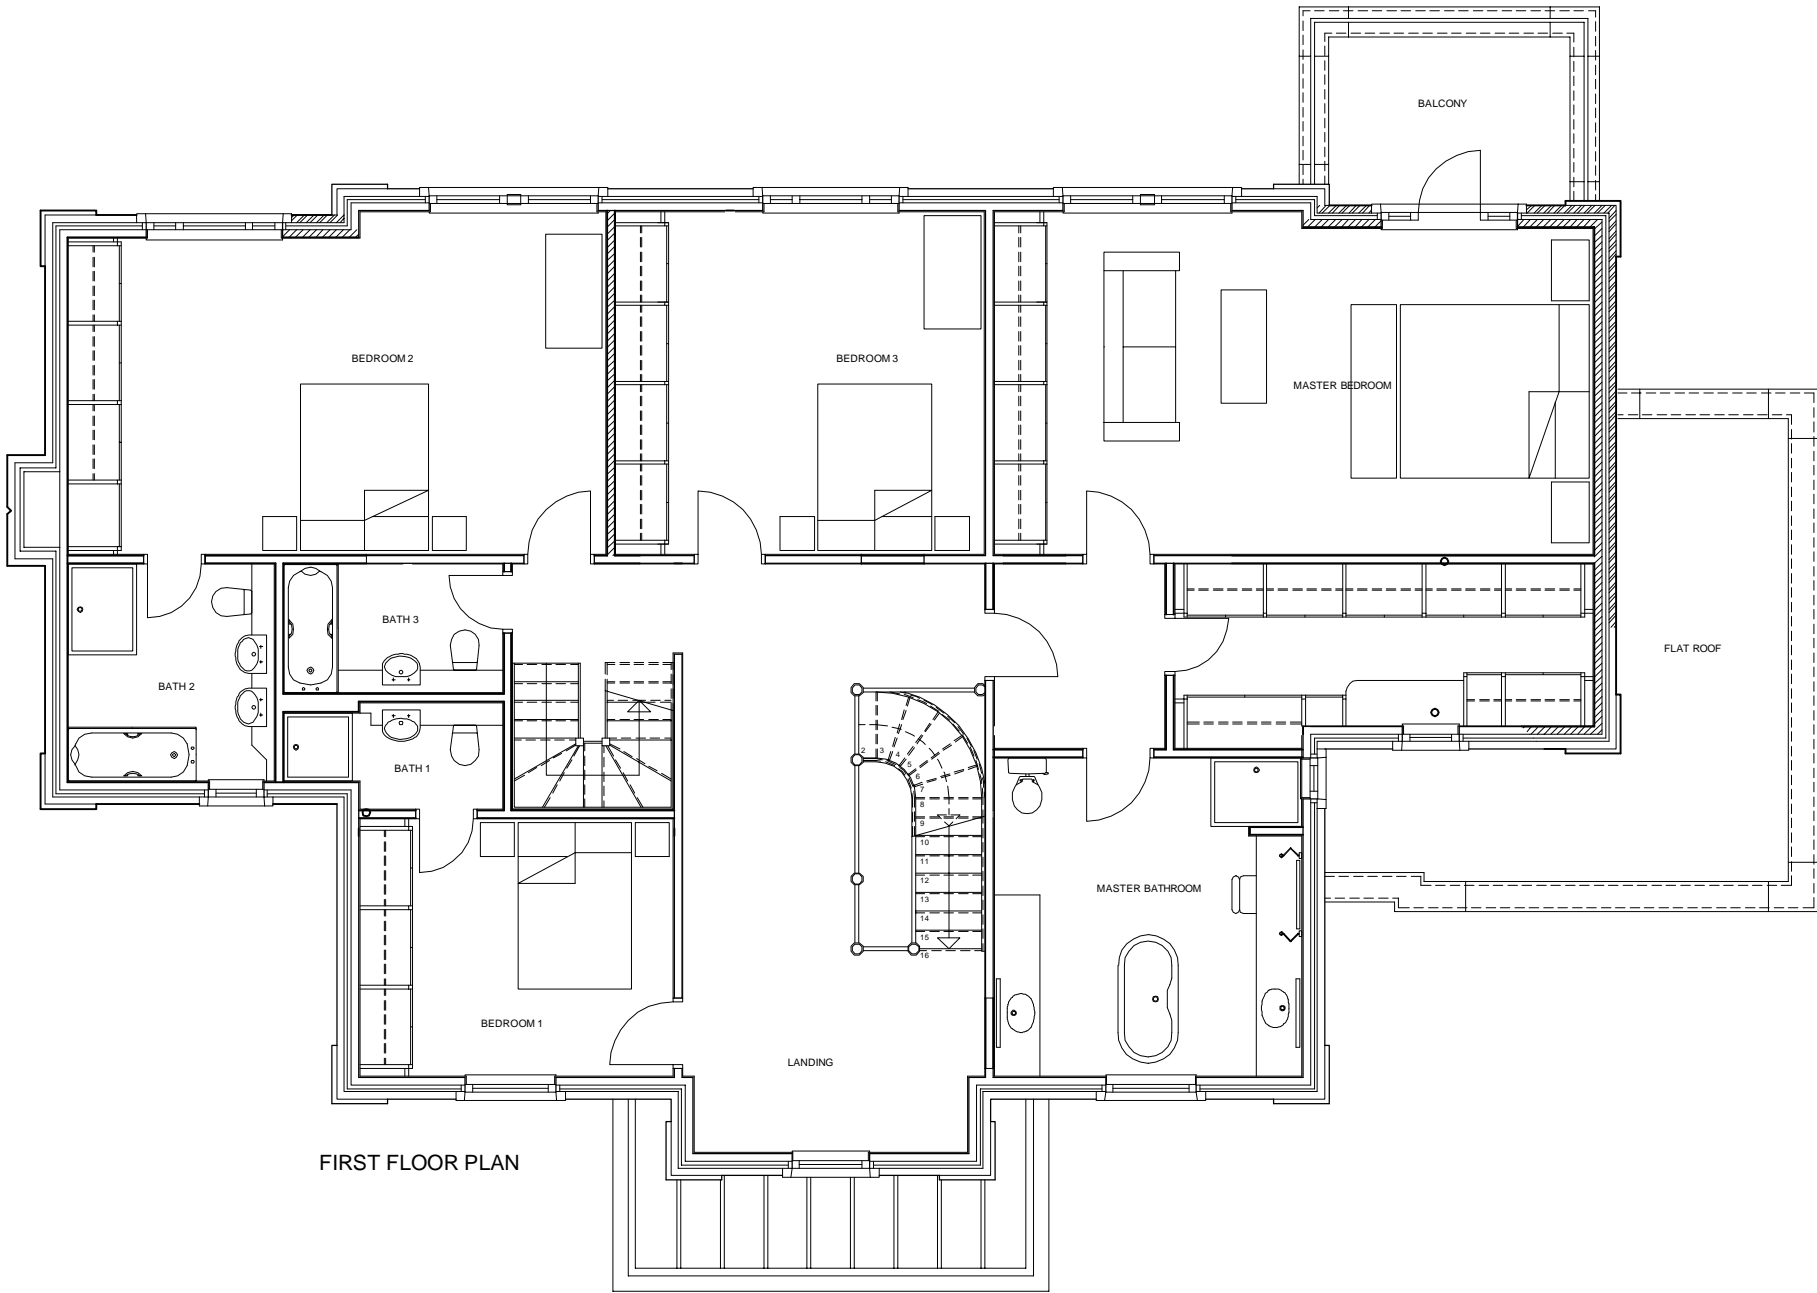


All dimensions are to be checked on site by the main contractor and verified prior to the commencement of any works

 

FIRST FLOOR PLAN

D 23.09.11 stair & master suite revised
C 09.09.11 replanned
B 05.09.11 internal layout revised, stair modified, balcony and door added bed 2
A 27.07.11 preliminary issue

REVISIONS

- ALL DIMENSIONS TO BE CHECKED ON SITE
- TO BE READ WITH ALL CONTRACT DOCUMENTATION
- ANY DISCREPANCIES TO BE REPORTED TO THE CONTRACT ADMINISTRATOR
- DO NOT SCALE - IF IN DOUBT ASK

drawing status

HUNTER PRICE
Chartered Architects
7 MOUNT MEWS HIGH STREET
HAMPTON MIDDLESEX TW12 2SH
tel 020 8213 5893 fax 0700 602 2769
email mail@hnparchitects.co.uk

project title
Mr & Mrs Fafalios
1 HAVERSHAM PLACE
HIGHGATE N6 6NG

drawing title
FIRST FLOOR
LAYOUT PLAN
PROPOSED

project no.	drawing no.	rev	scale	drawn by	date
1762	116	D	1:100@A3	RFH	27.07.11

**HUNTER
PRICE**