


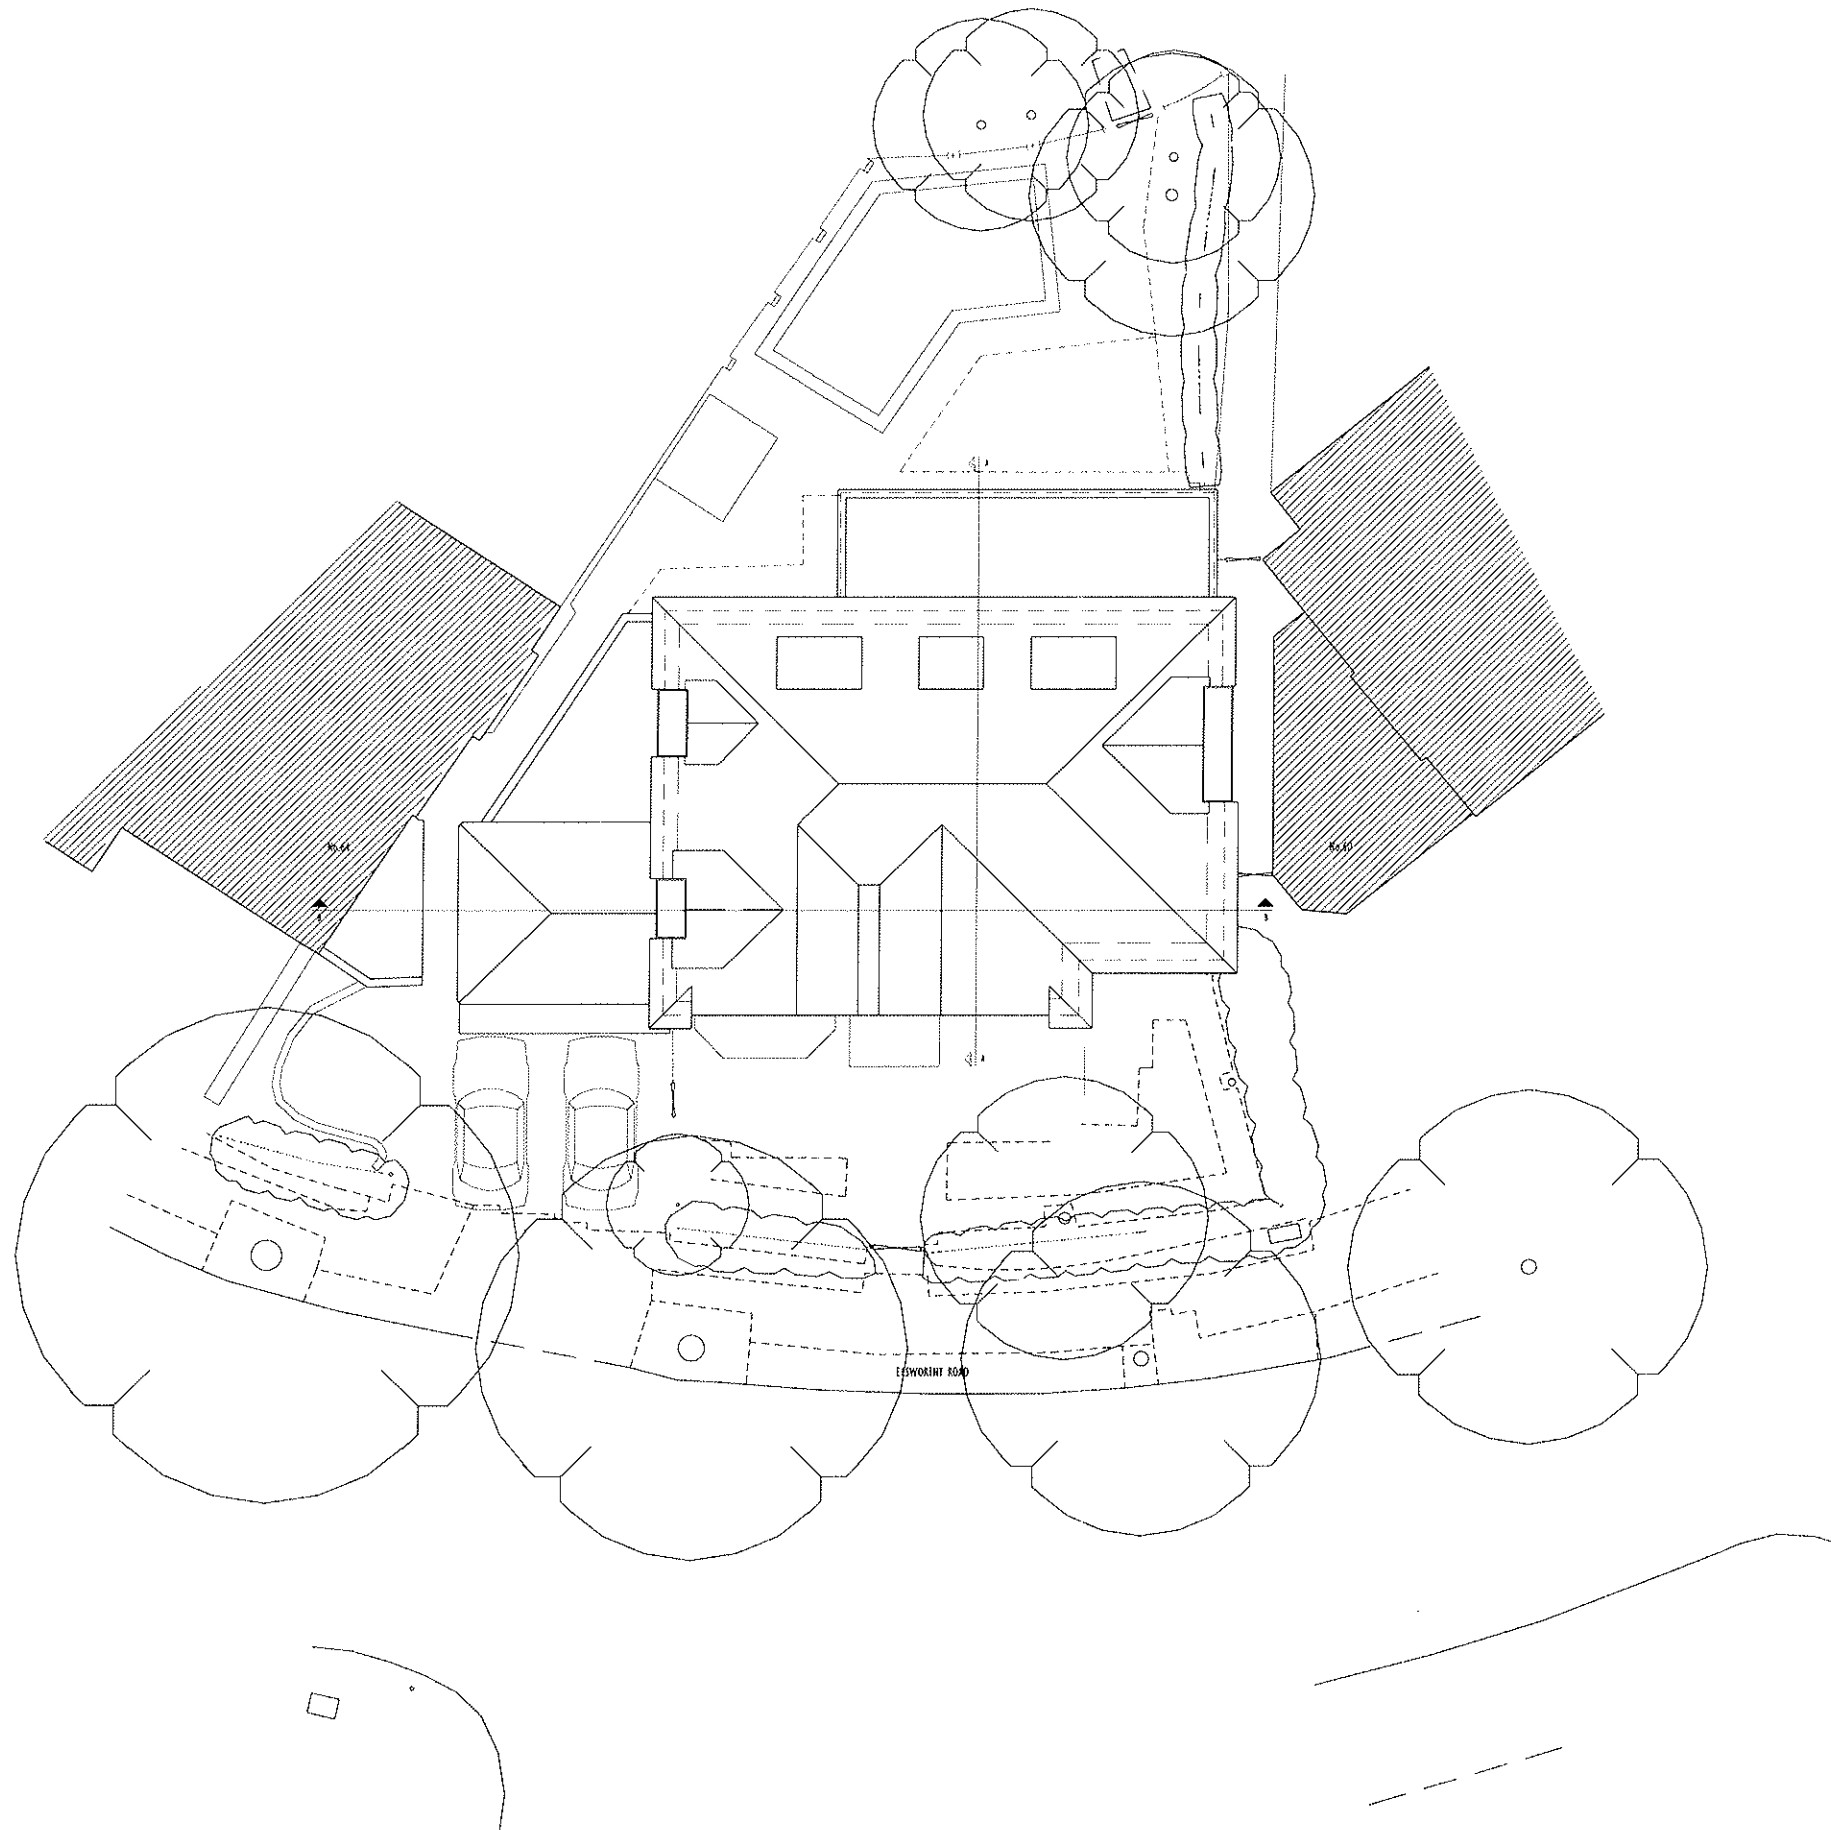

This drawing is protected under Copyright and in no way should any portion of this drawing be reproduced or copied without the permission of the Architect. (Design Copyright Act 1988)

This drawing must not be used for purposes other than that for which it is provided. It is supplied without liability for any errors or omissions.

Do not scale from this drawing. All dimensions to be checked on site. All drawings subject to Statutory Authority Approval.

notes:

|     |             |          |
|-----|-------------|----------|
| 0   | First issue | 27.09.10 |
| no: | rev:        | date:    |

status: **EXISTING**

**w o l f f**  
**A R C H I T E C T S**

16 lambton place  
notting hill  
london w11 2sh  
tel 0207 2293125  
fax 0207 2293253  
info@wolffarchitects.co.uk

|                |                                       |         |       |
|----------------|---------------------------------------|---------|-------|
| project:       | 62 Elsworthy Road,<br>London, NW3 3BU |         |       |
| dwg no:        | 1009-EX-130                           | rev no: | 0     |
| drawing title: | EXISTING<br>SITE PLAN                 |         |       |
| date:          | 22.09.10                              | scale:  | 1/100 |