


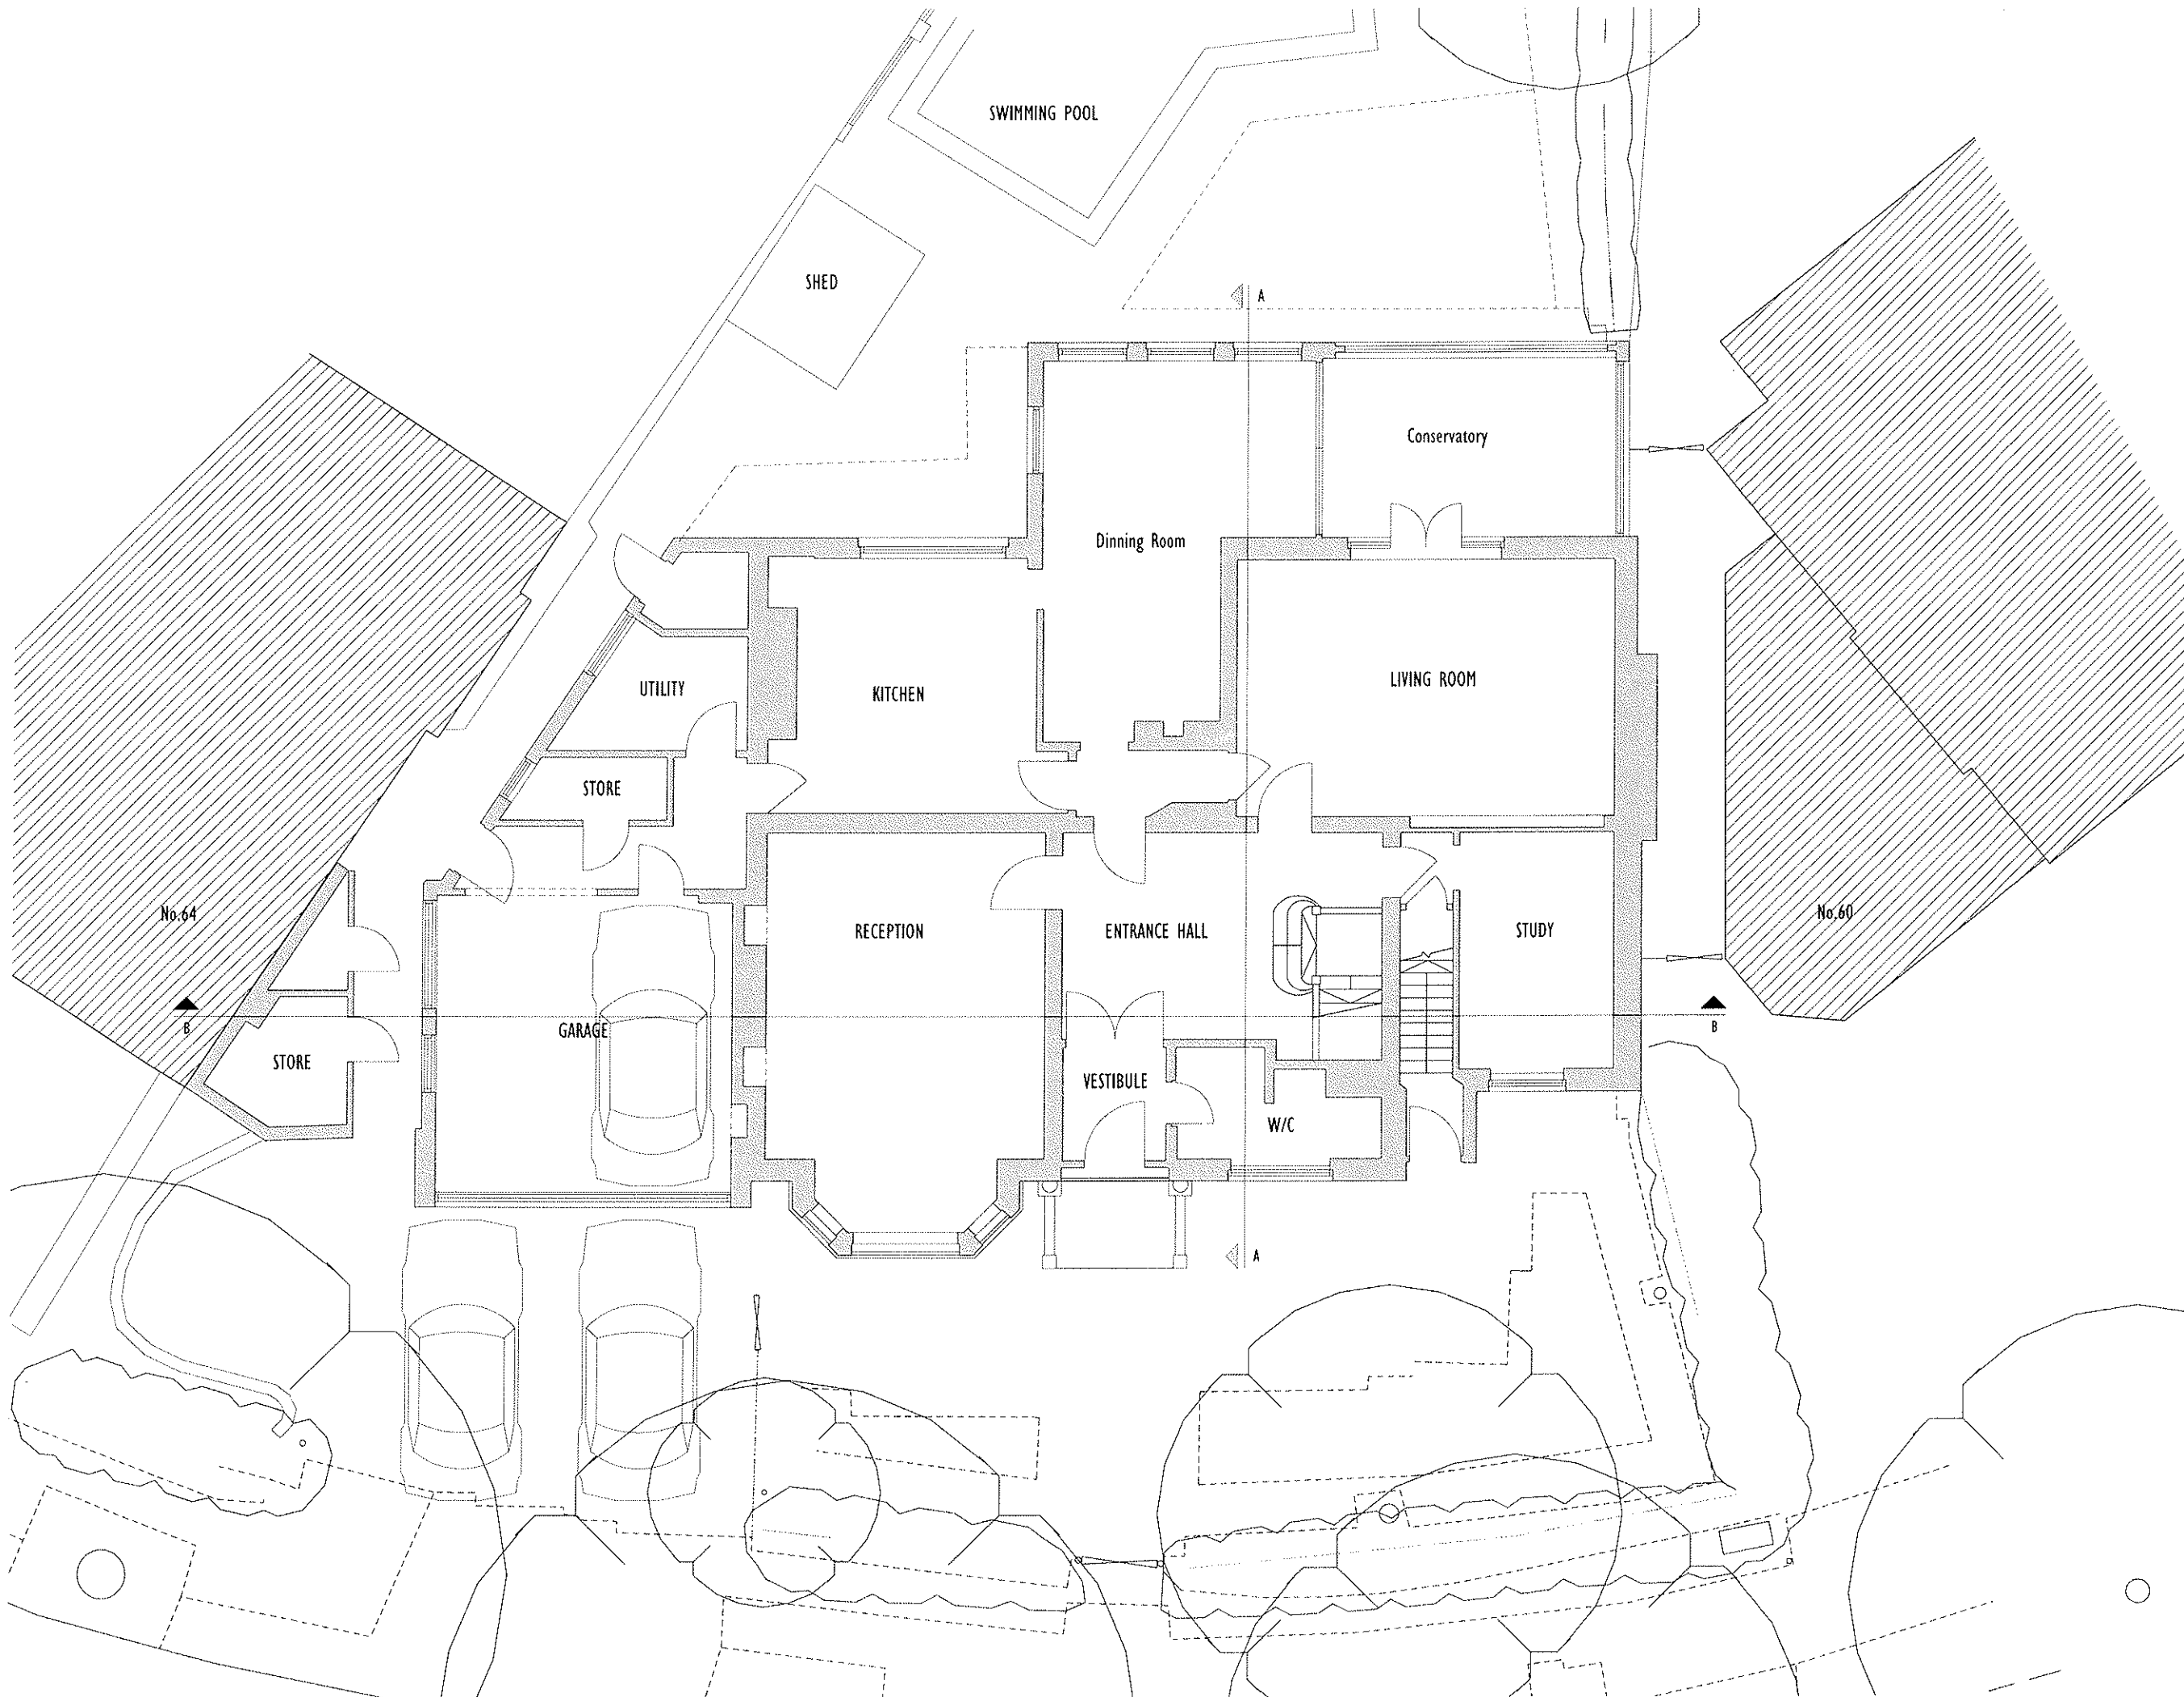

This drawing is prepared under Copyright and as no time should any person of this drawing be reproduced or copied without the permission of the Architect. (Design Copyright Act 1988)

This drawing must not be used for purposes other than that for which it is provided. It is supplied without liability for any errors or omissions.

Do not scale from this drawing. All dimensions to be checked on site. All drawings subject to Statutory Authority Approval.

notes:

0 First issue 27.09.10

no: rev: date:

status: EXISTING

w o l f
a r c h i t e c t s

16 lampton place
notting hill
london w11 2sh
tel 0207 2293125
fax 0207 2293257
info@wolflarchitects.co.uk

project: 62 Elsworthy Road,
London, NW3 3BU

dwg no: 1009-EX-131 rev no: 0

drawing title: EXISTING
GROUND FLOOR PLAN

date: 22.09.10 scale: 1/50