


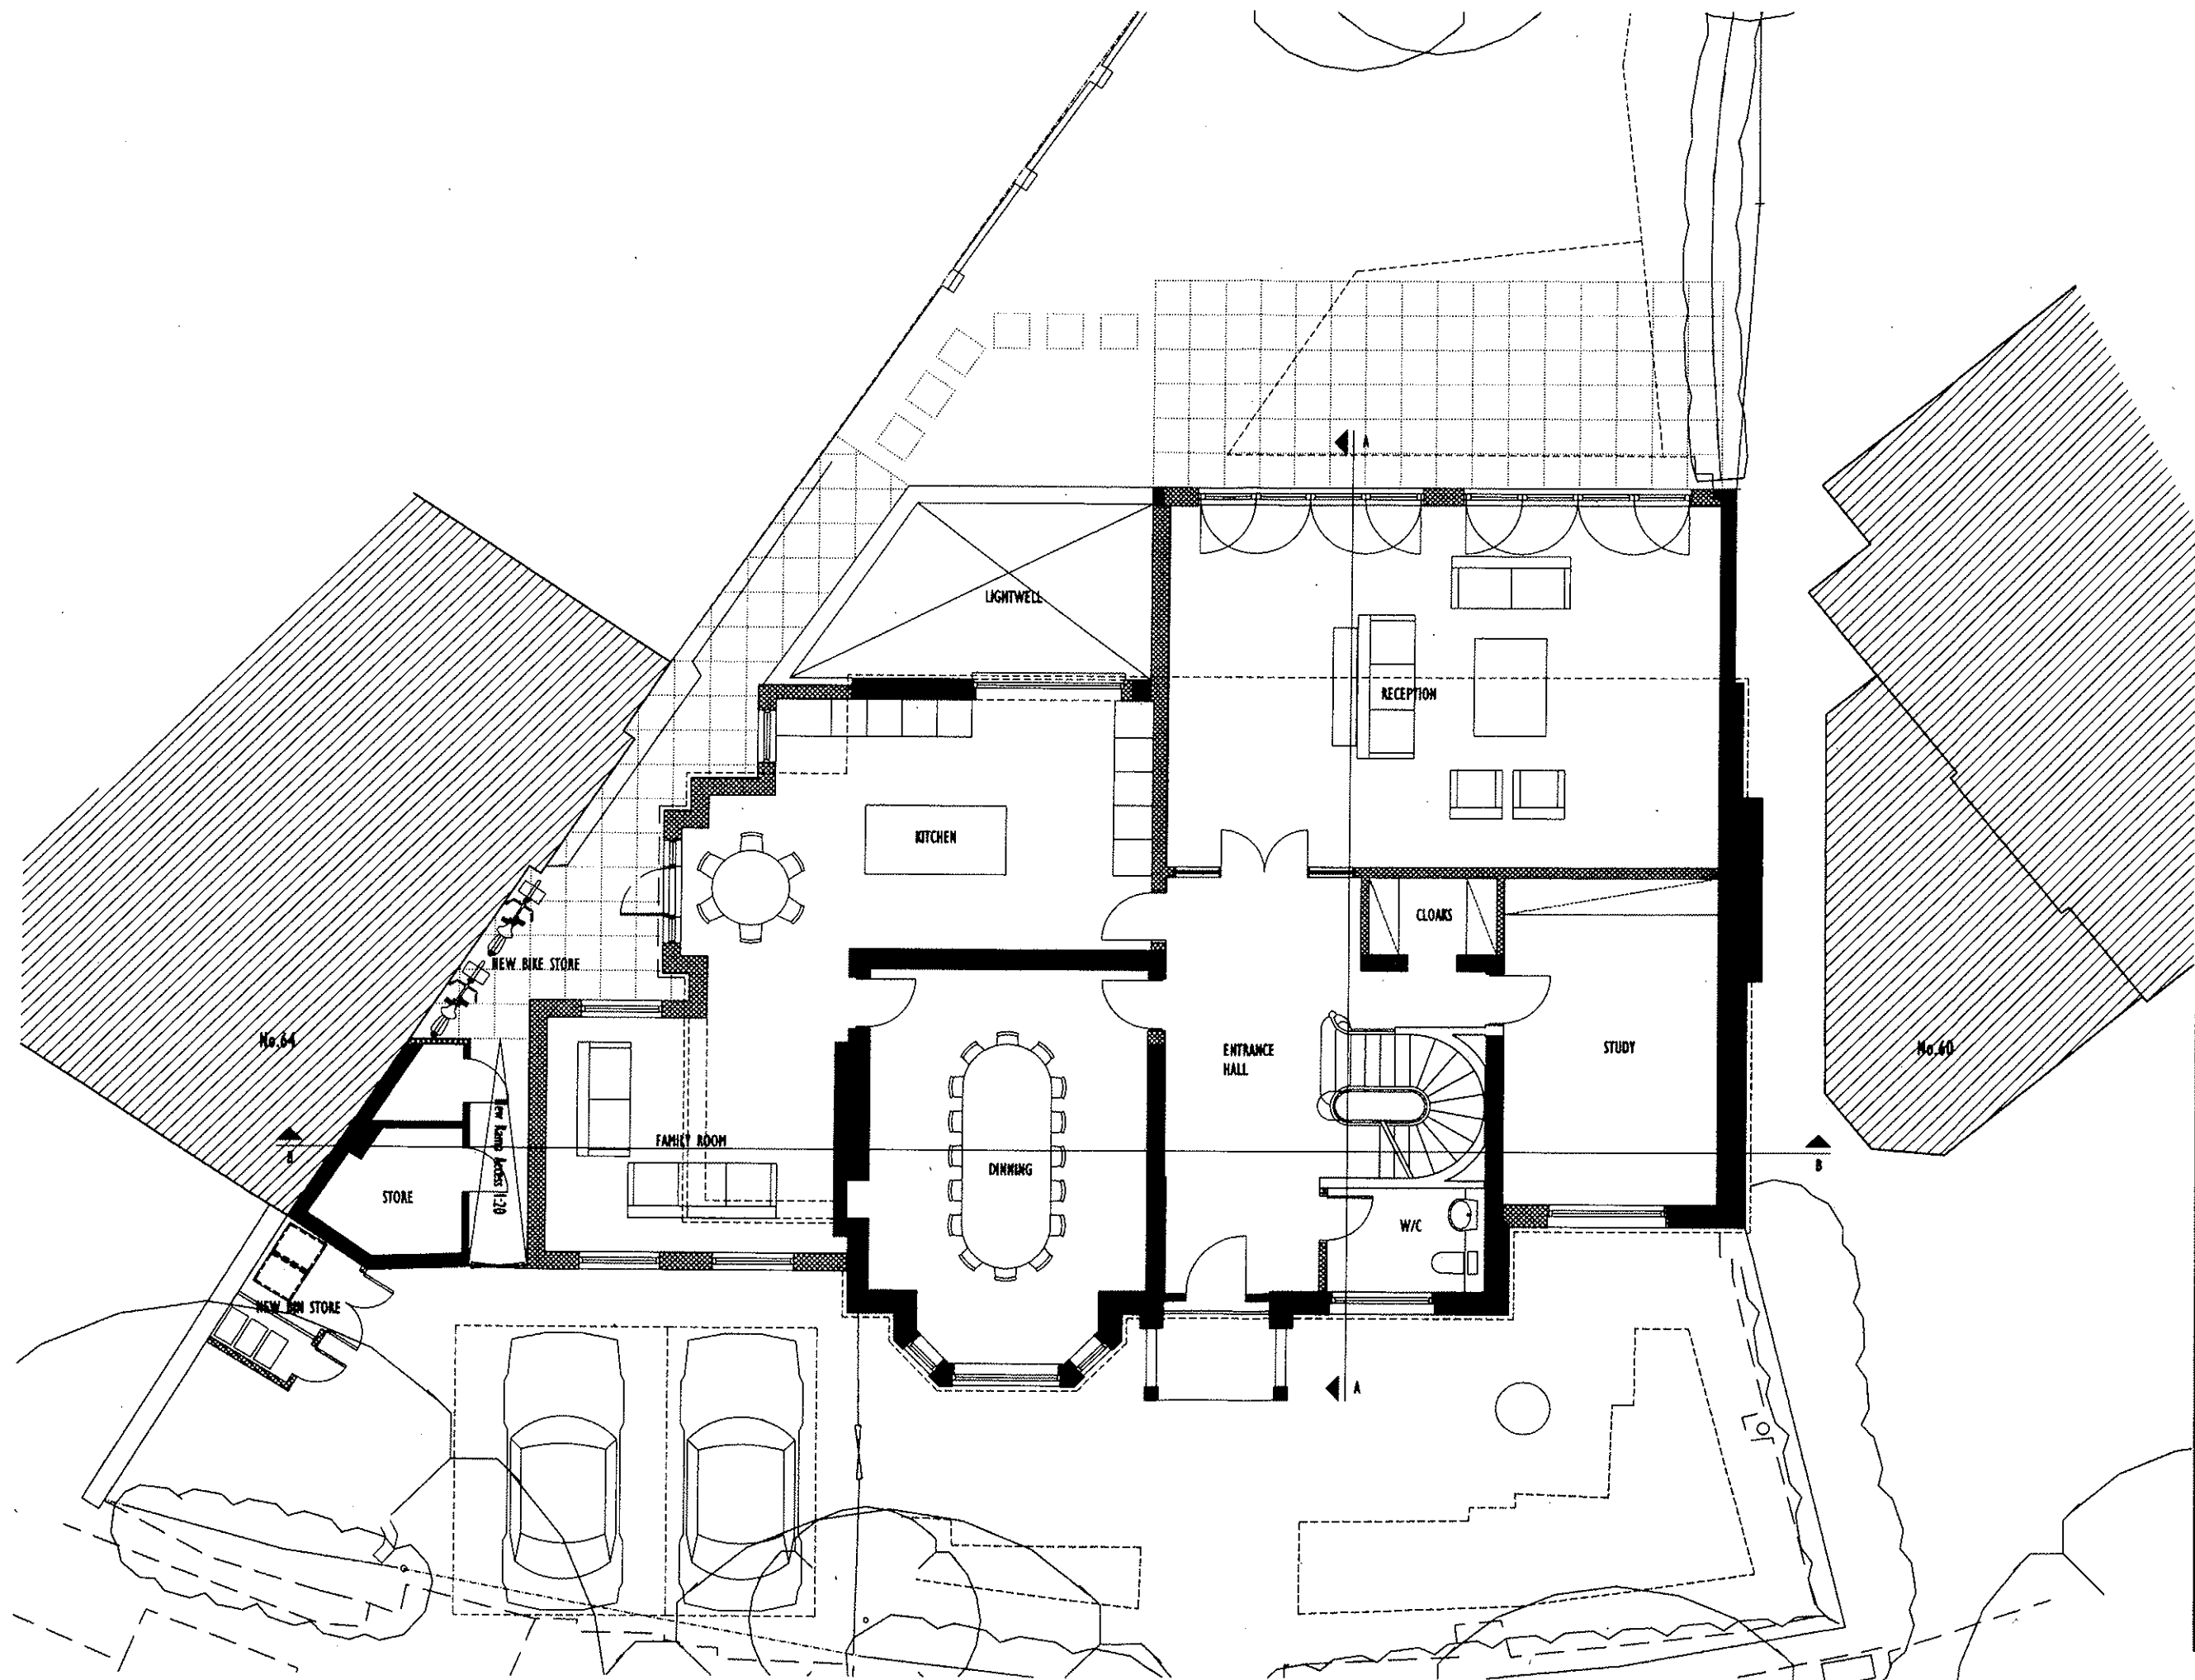

This drawing is protected under Copyright and at no time should any portion of this drawing be reproduced or copied without the permission of the Architect. (Penalty Copyright Act 1988)

This drawing must not be used for purposes other than that for which it is provided. It is supplied without liability for any errors or omissions.

Do not scale from this drawing, all dimensions to be checked on site. All drawings subject to Secretary Authority Approval.

NOES:

B	Front lightwell removed	02.02.11
A	Minor Amendments	29.11.10
0	First issue	27.09.10

NO: FC DATE:

STATUS: **PLANNING**

W O L F F
ARCHITECTS

16 Lambton place
nesting hill
london w11 2sh
tel 02072293125
fax 02072293125
info@wolffarchitects.co.uk

Project:	62 Elsworth Road, London, NW3 3BU		
Dwg No:	1009-PL-233	Rev No:	B
Drawing title:	PROPOSED GROUND FLOOR PLAN		
Date:	22.09.10	Scale:	1/50