






FRONT ELEVATION

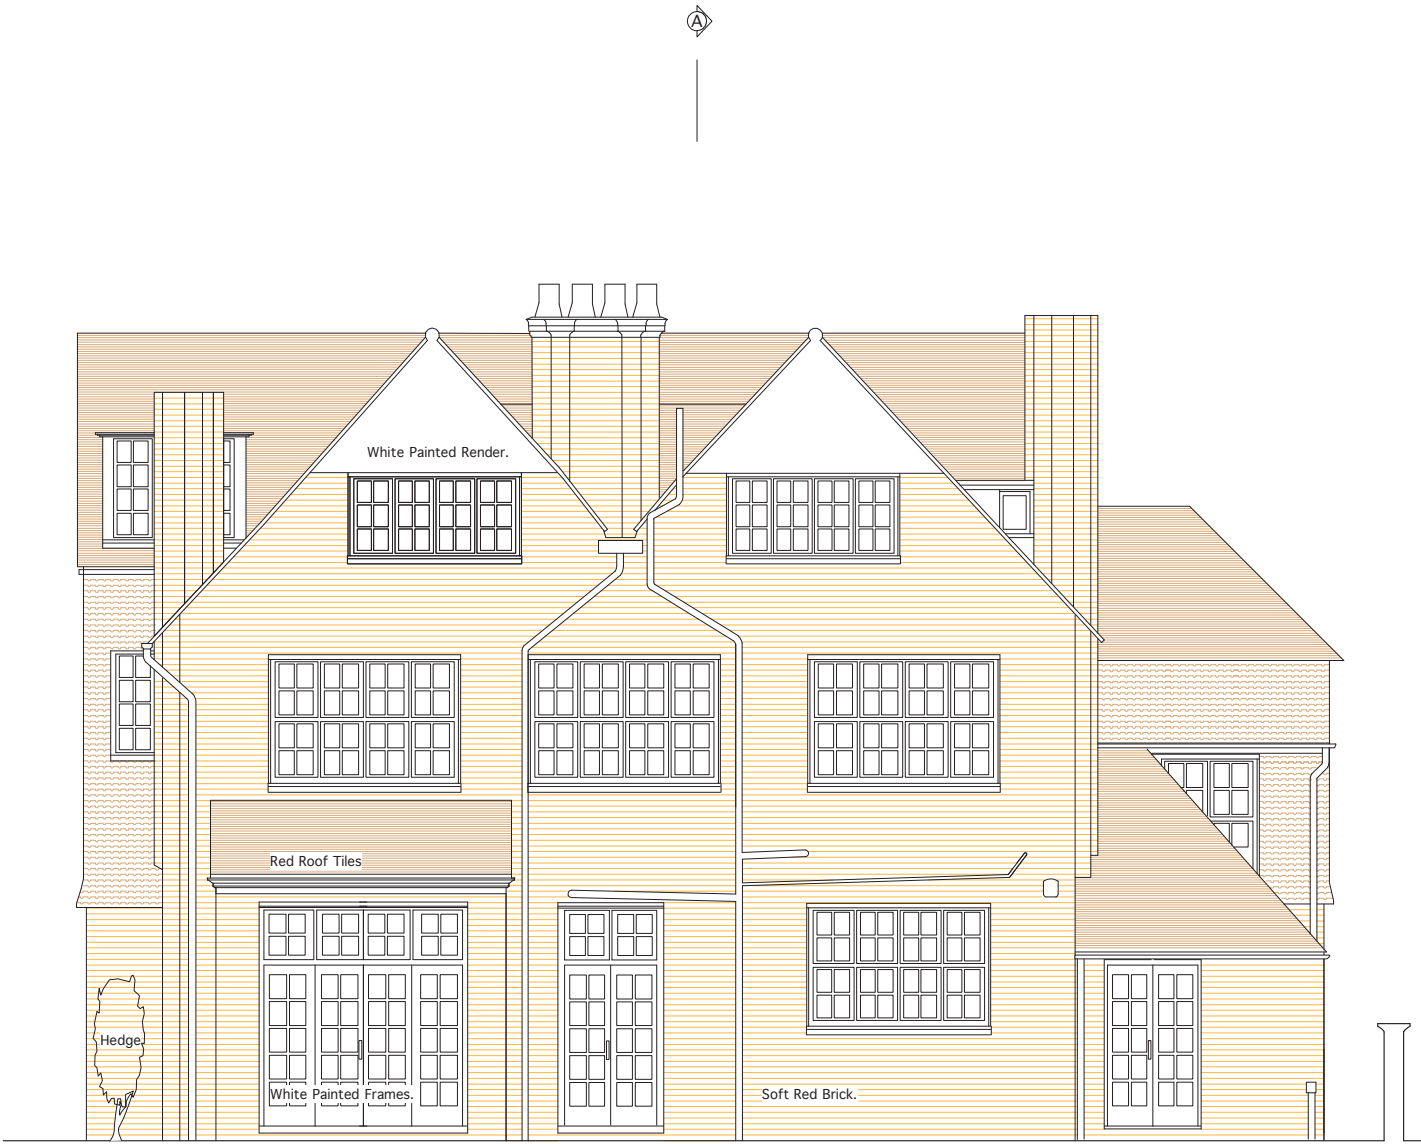

REAR ELEVATION

 

<div>Location</div> <div></div>	<div>Notes</div>	<div><div><div><div>A 19 Dec '07 DM</div><div>Ammmended to suit Local Authority comments and re-submitted</div></div><div><div>July '07 AB</div><div>Planning Application</div></div><div><div>Rev</div><div>Date</div><div>Initials</div><div>Description</div></div></div></div>	<div><div>Greig Ling Architects and Consulting Engineers</div><div>50-52 Great Sutton Street</div><div>London EC1V 0DF</div><div>T 020 7689 5611</div><div>F 020 7689 5612</div><div>info@greiling.com</div><div>www.greiling.com</div></div> <div><div>© Greig Ling Limited. All rights described in Chapter IV of the Copyright, Designs and Patents Act 1988 have been asserted. This drawing is to be read in conjunction with the specification and all relevant drawings.</div><div>Contractor to check all dimensions on site. Do not scale from this drawing.</div><div>Greig Ling Limited: to be advised of any variation between the drawings and site conditions.</div></div>	<div><div>Project</div><div>2 WADHAM GRADENS</div><div>LONDON, NW3</div></div> <div><div>Date</div><div>30 JULY 2007</div><div>Scale</div><div>1:100 @A3</div><div>Status</div><div>PLANNING</div></div> <div><div>Drawn</div><div>DM</div><div>Checked</div><div>AG</div><div>Approved</div></div>	<div><div>Drawing Title</div><div>ELEVATIONS</div><div>FRONT AND REAR</div><div>AS EXISTING</div></div> <div><div>Project Number</div><div>450</div><div>Drawing Number</div><div>(PL)05</div><div>Rev.</div><div>A</div></div> <div><div>Greig-Ling</div></div>
--	------------------	--	--	---	--