


NOTES:
DO NOT SCALE: ALL DIMENSIONS TO BE
CHECKED AND VERIFIED WITH ARCHITECT /
INTERIOR DESIGNER PRIOR TO
CONSTRUCTION

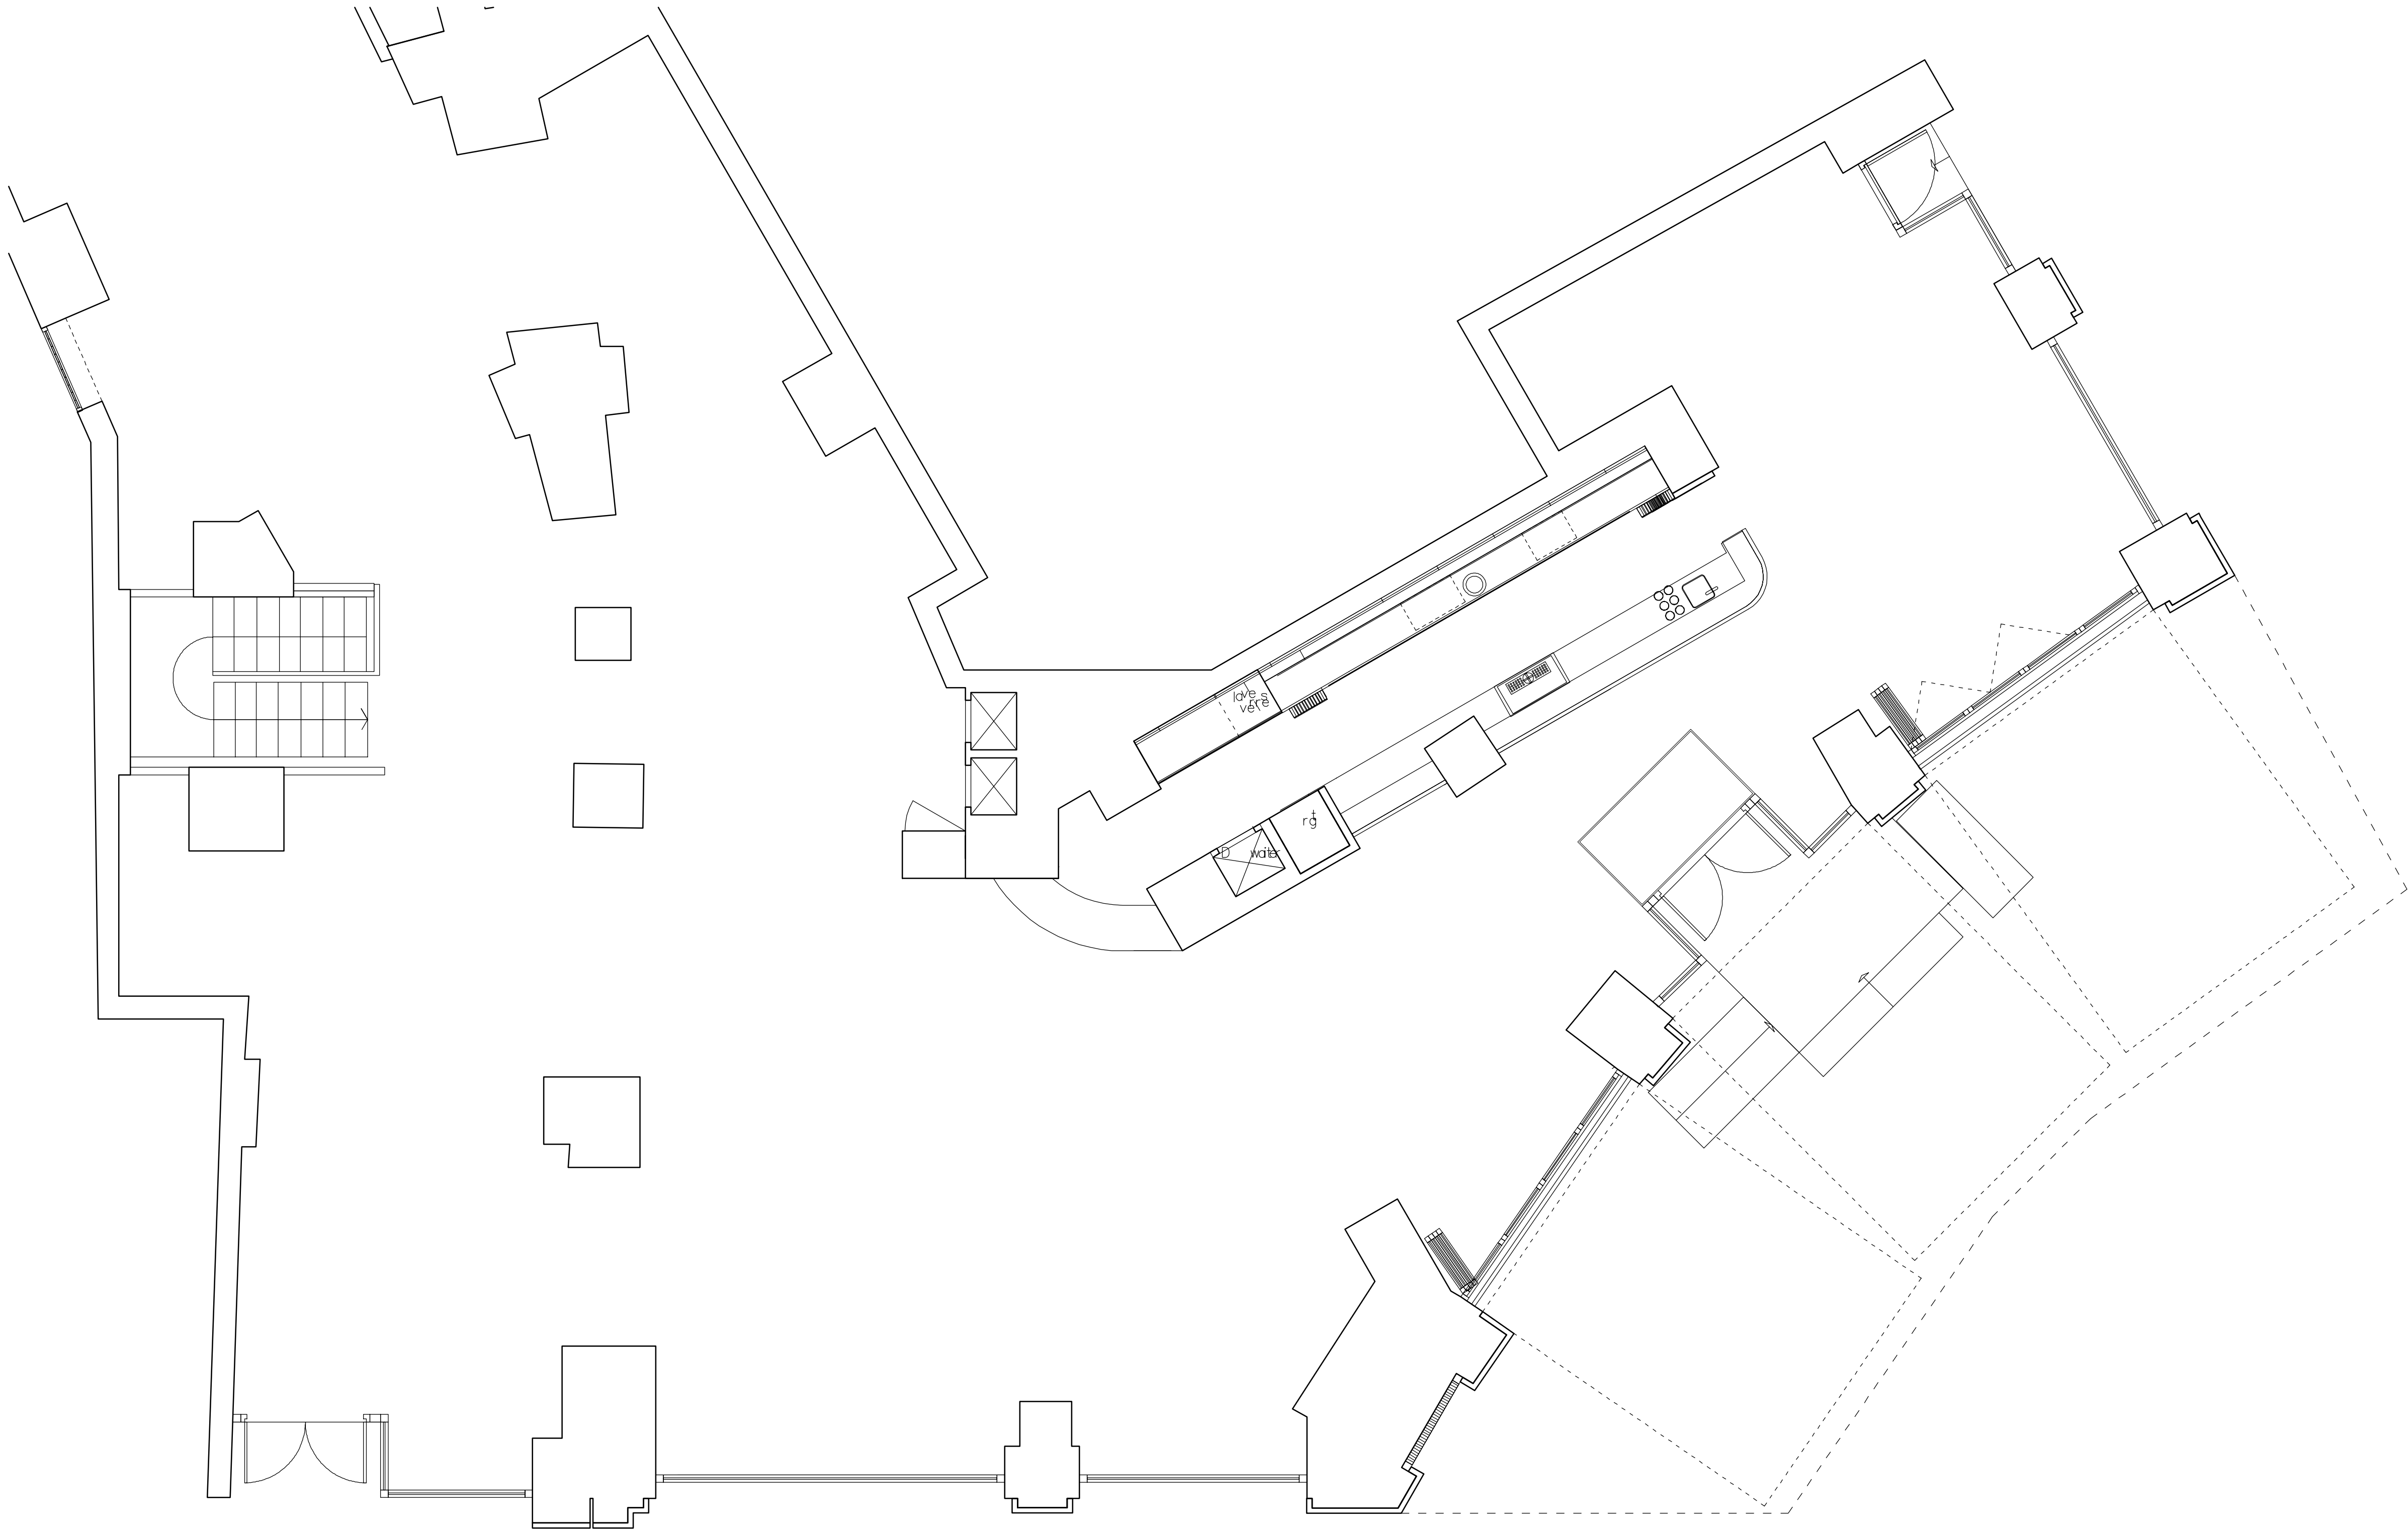

EXISTING GROUND FLOOR PLAN
Scale 1:50 @ A1

PRELIMINARY

DESIGN INTENT ONLY



Unit C10, The Depot
2 Michael Road London SW6 2AD
t: 020 7384 9284 f: 020 7384 9238

COPYRIGHT - R-INTERIORS LIMITED

This drawing shall not be copied, reproduced or forwarded to
any third party without written permission of
R-INTERIORS

Client


Project

Leon de Bruxelles

Drawing Title

Existing Ground Floor Plan

North

 

Scale

1:100 @ A1

Drawn By

SS

Date

June 2011

Status

Project No.

CC

Drawing No.

P000-100

Revision

-