

Note:


Please note that information used to produce these drawings is based on measured survey supplied by others; Heritage Architecture can not be held responsible for any inaccuracies that may exist; Please do not scale drawings; all dimensions should be verified on site.

All DDA design alterations by
Allford Hall Monaghan Morris Architects


Key:

Structure to be altered/demolished


Proposed Alterations

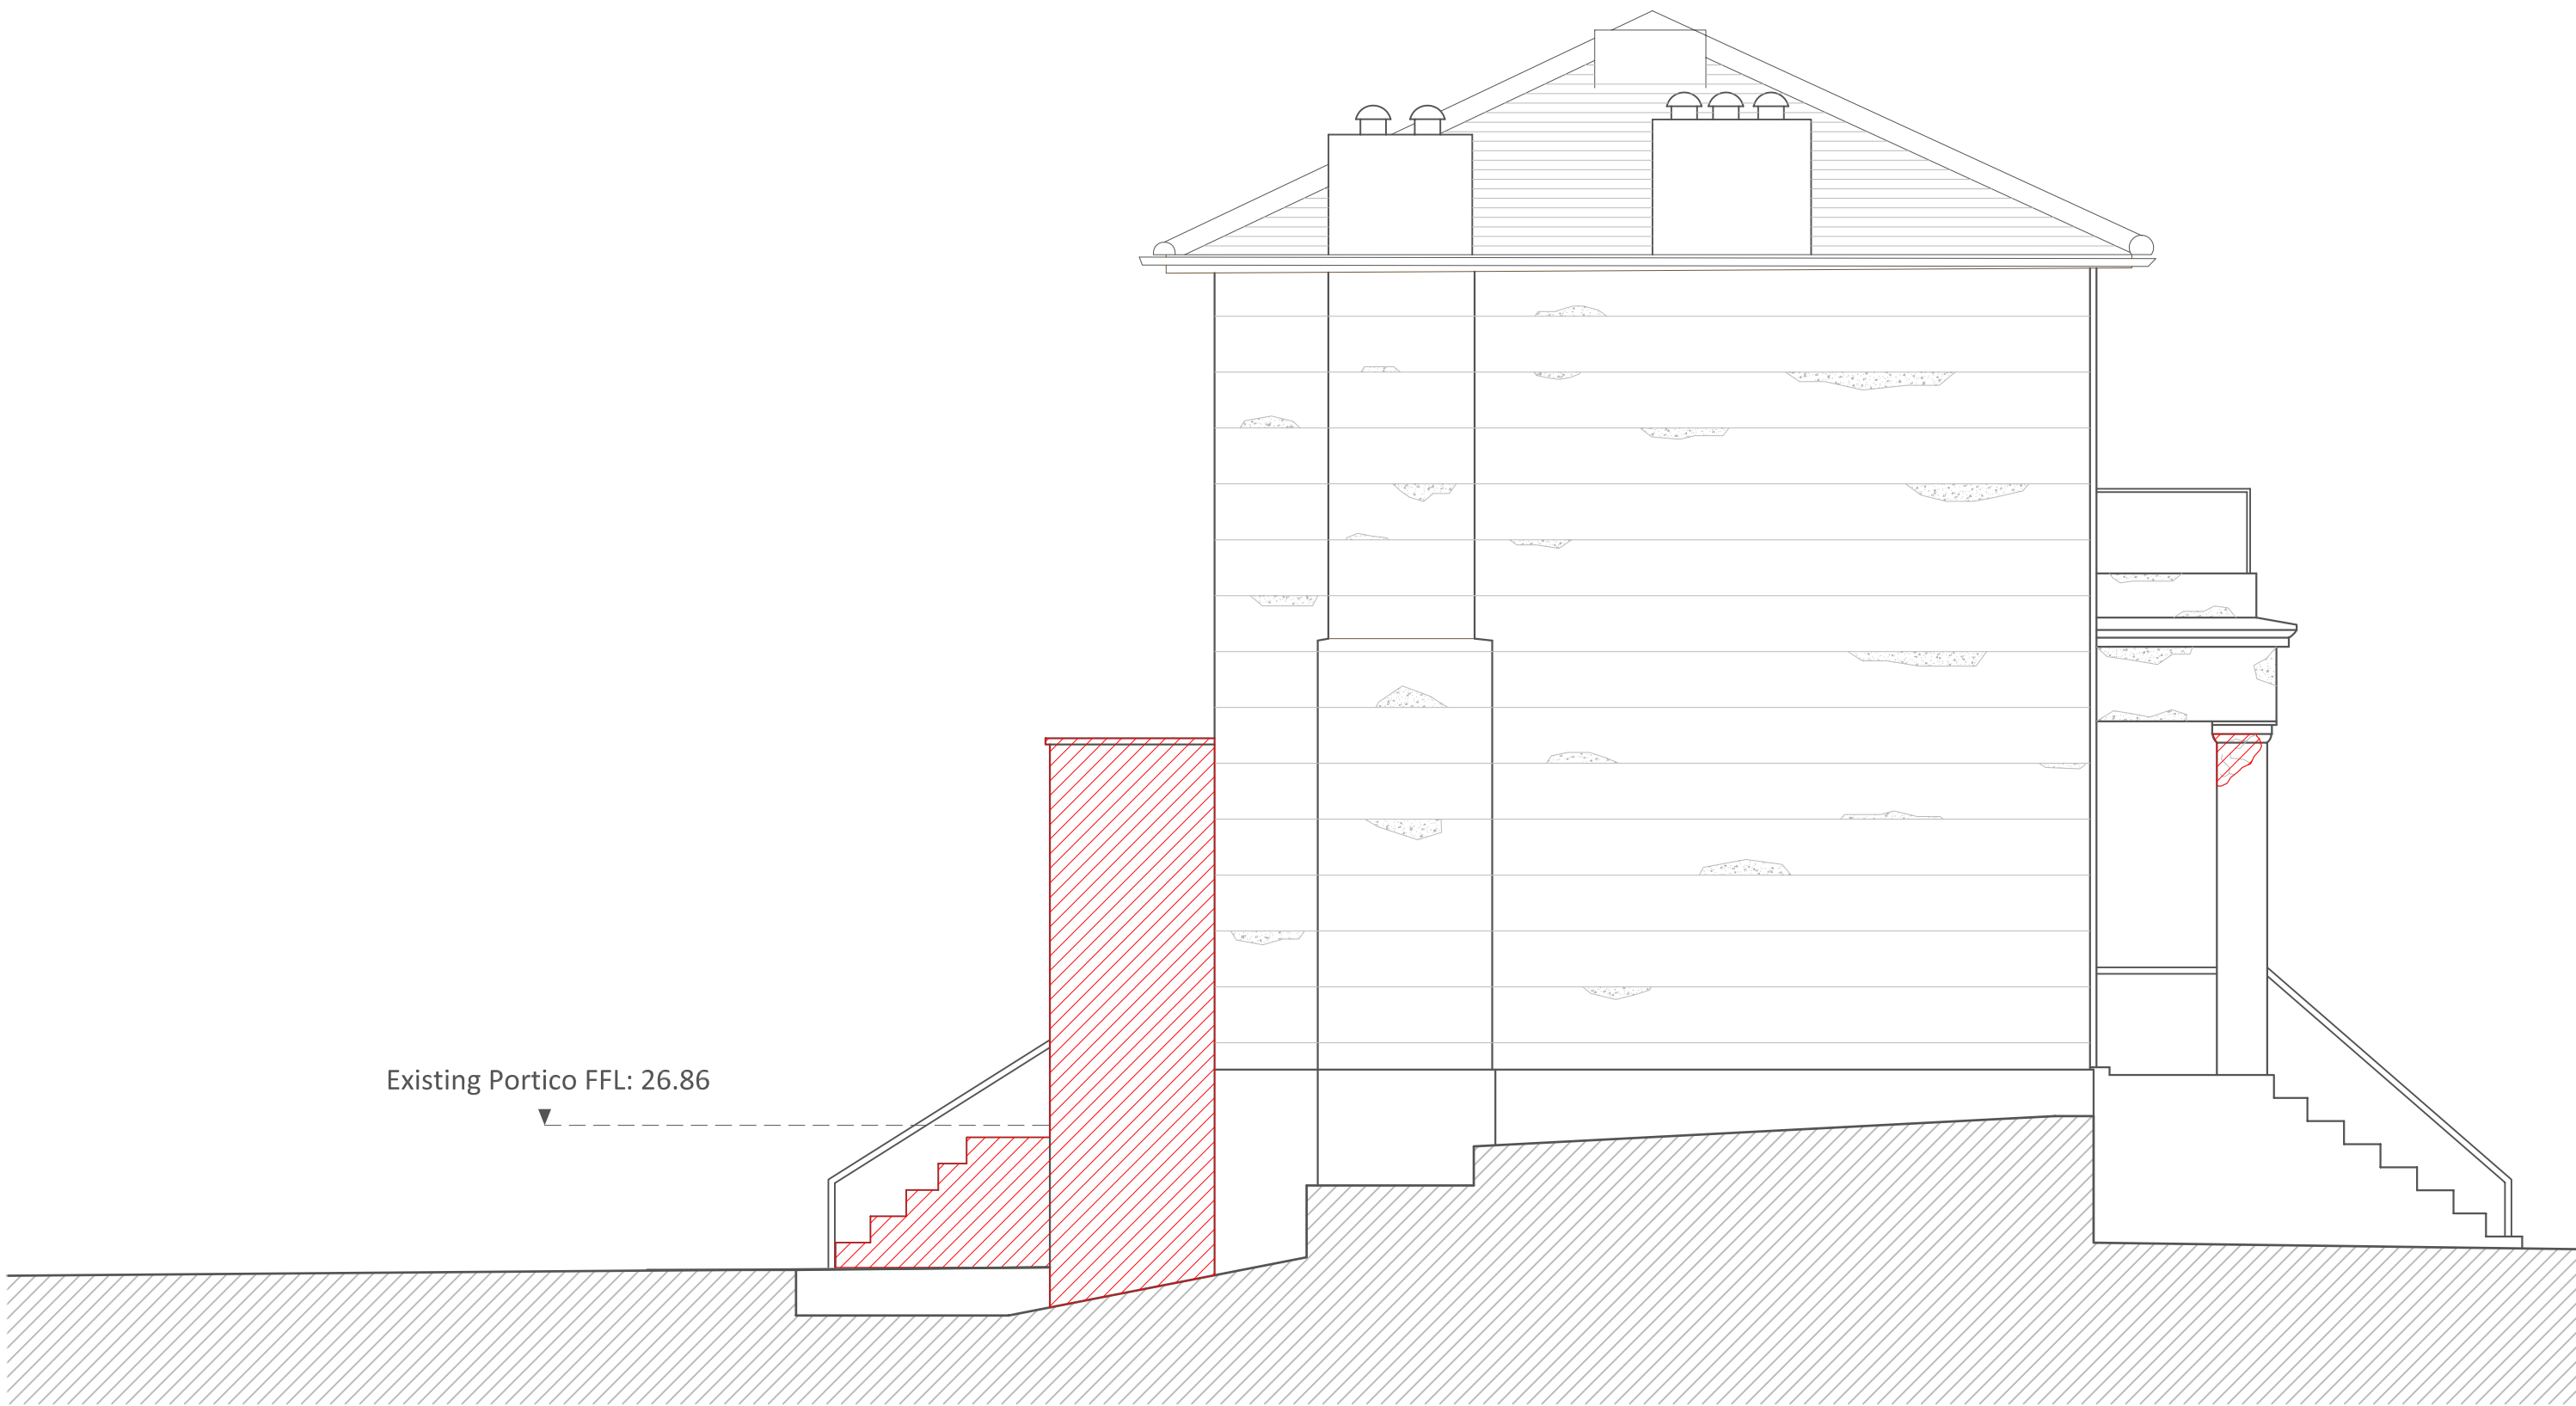


EXISTING EAST ELEVATION DD 1:50

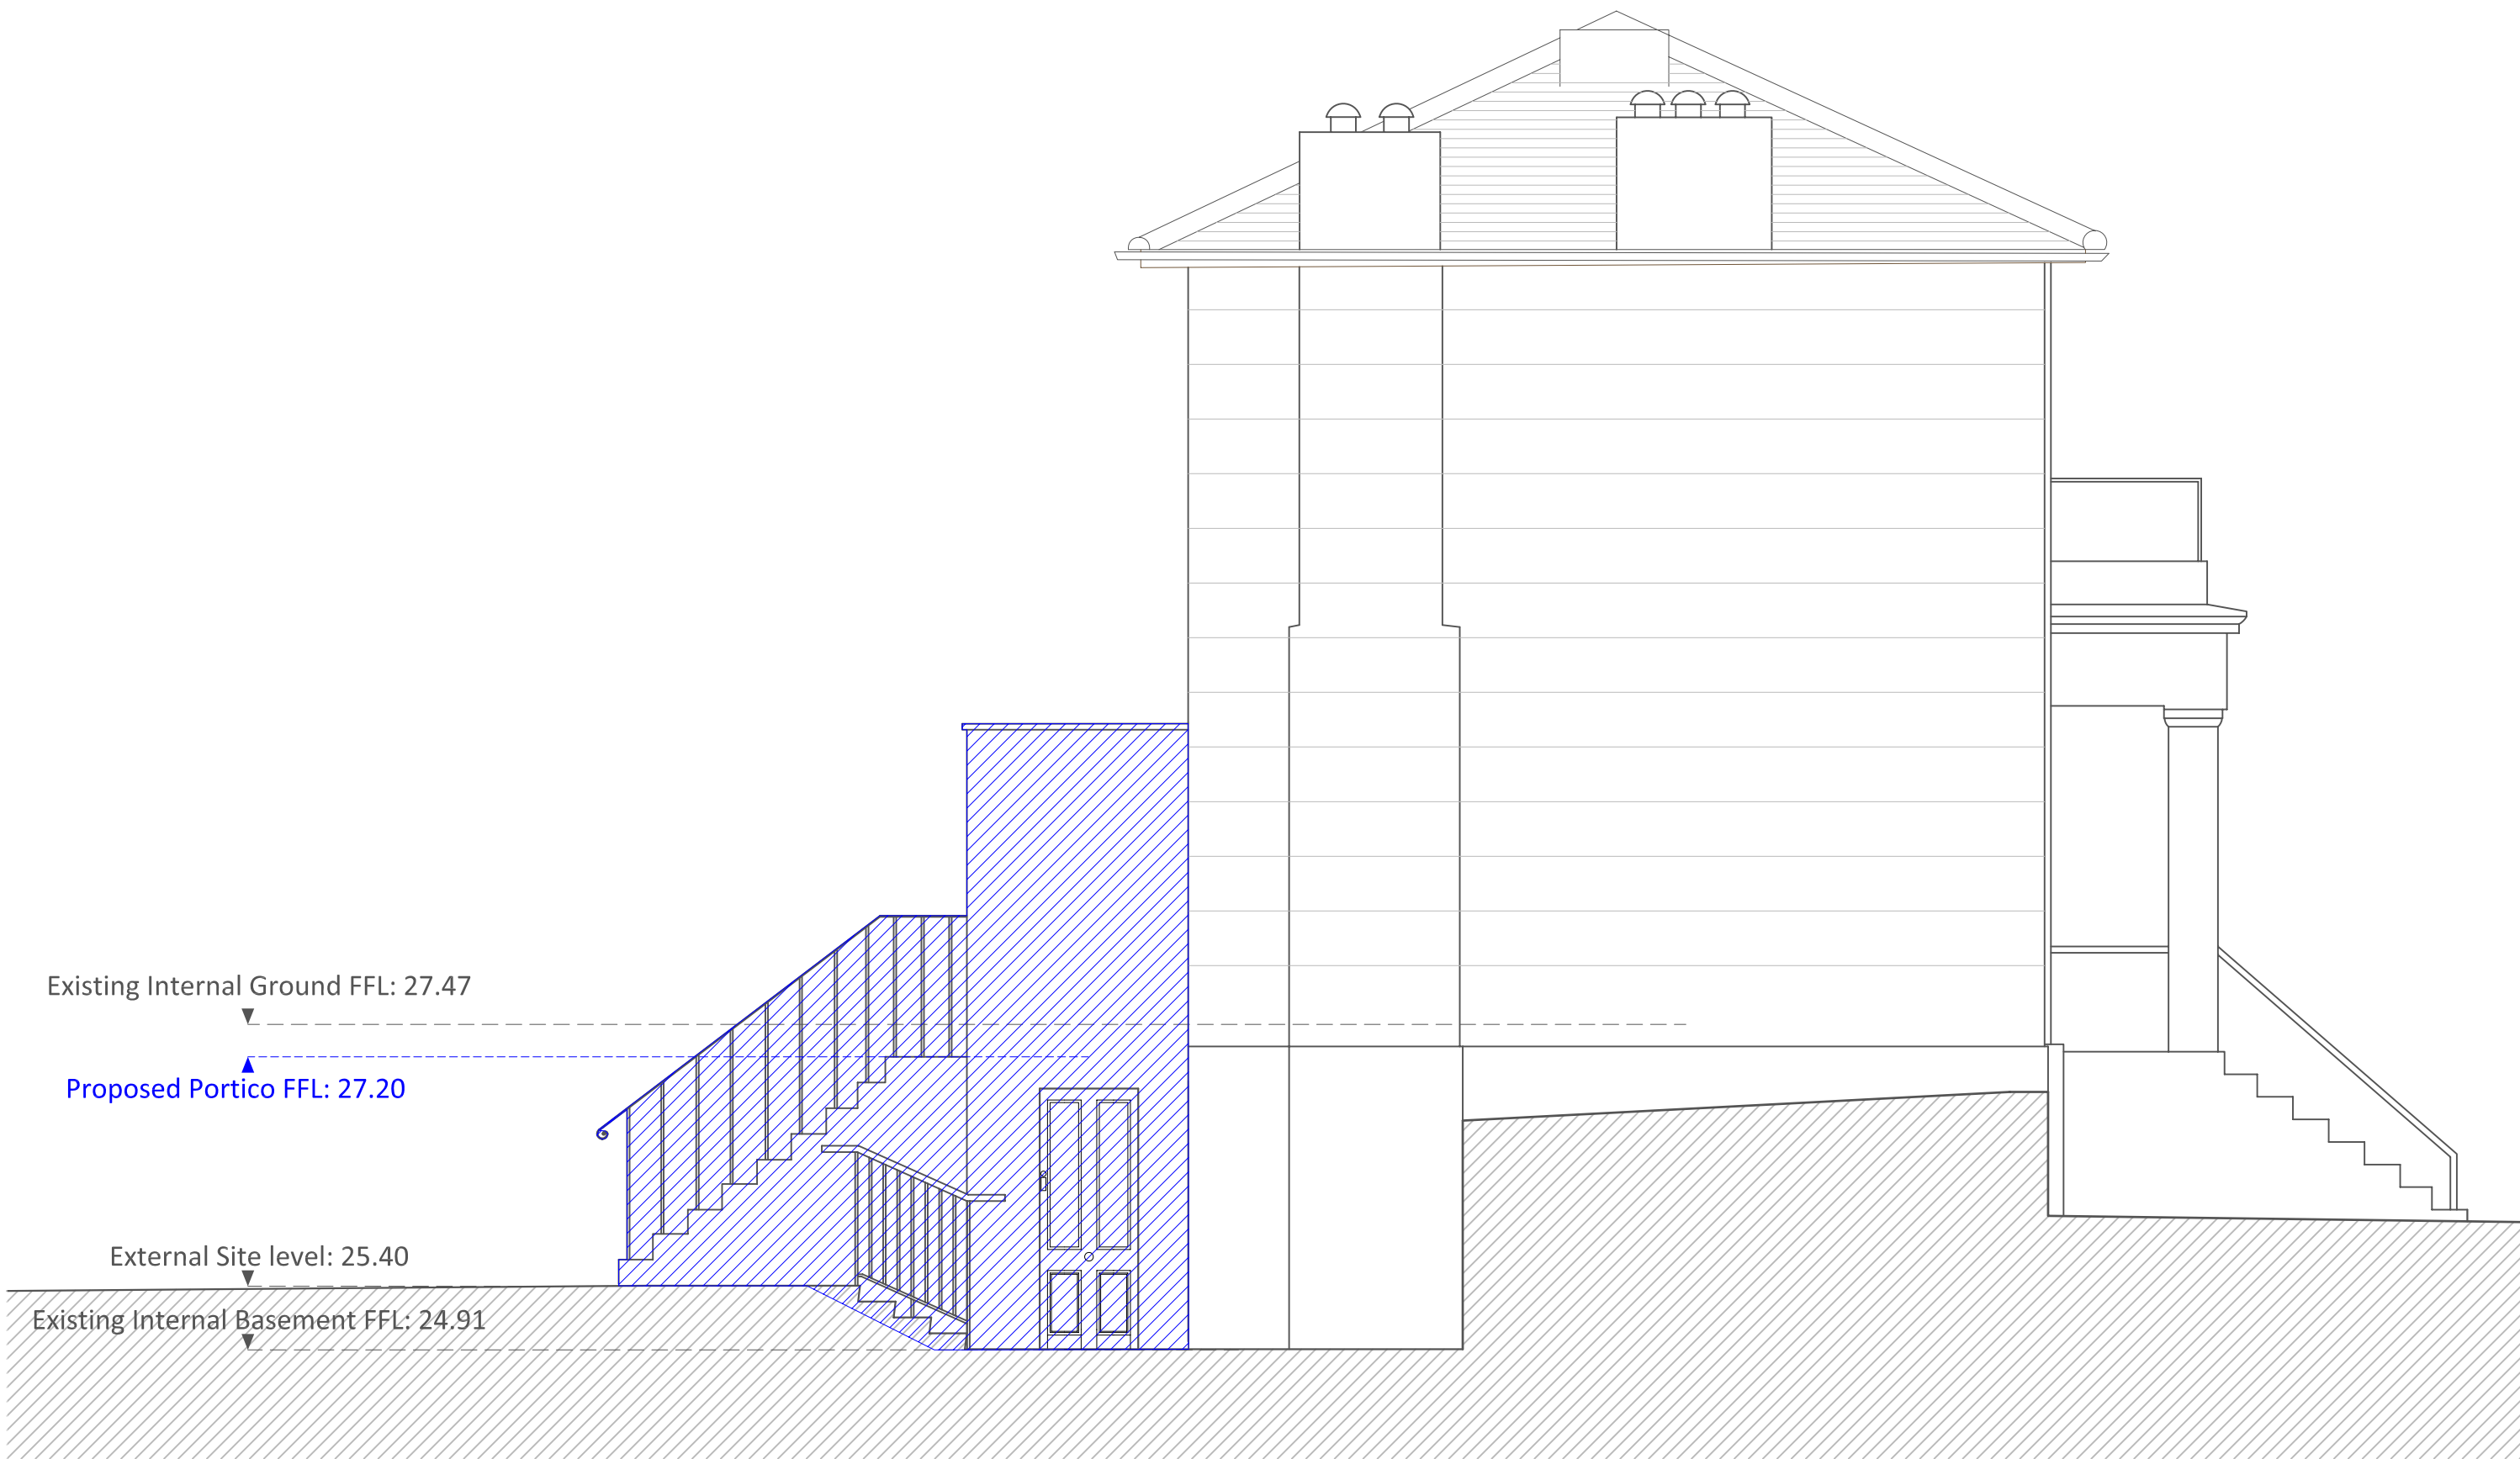

PROPOSED AST ELEVATION DD 1:50

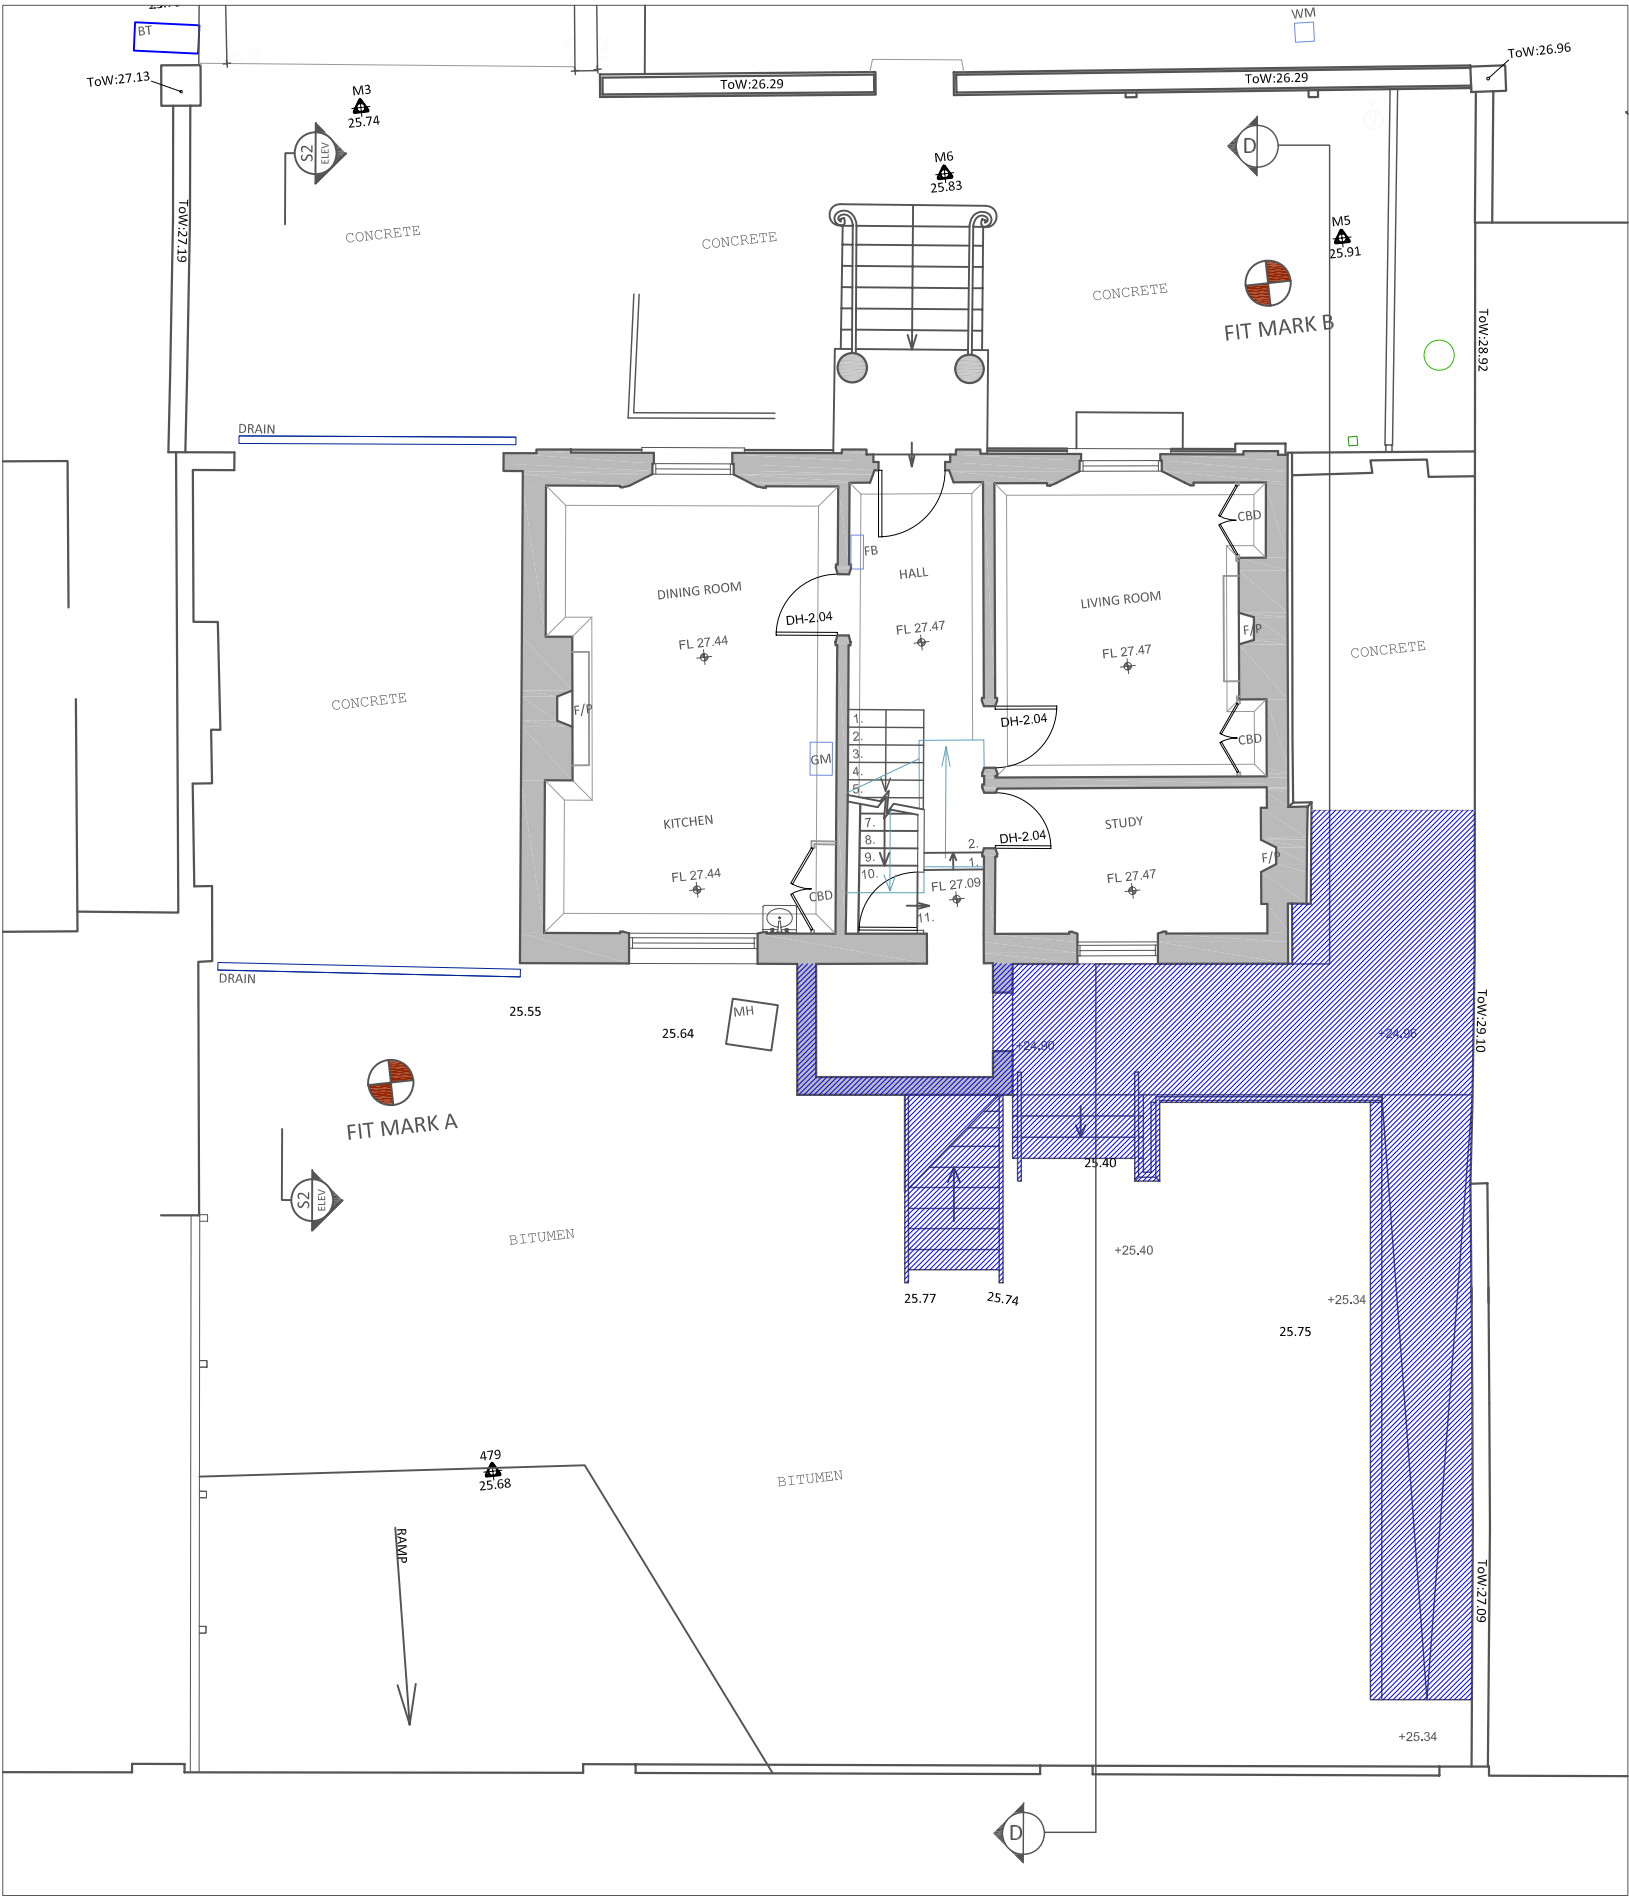

SECTION LOCATION PLAN 1:100

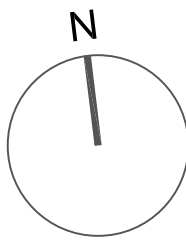

Client **STANLEY SIDINGS**

Project **No1 HAWLEY ROAD**

Job No **N1853**

Dwg **EXISTING & PROPOSED EAST
ELEVATION D-D (DDA ACCESS-STAIRS)**

Dwg No **HR_N1853_016**

Dwg Type **LBC**

Status **FINAL**

Scale	Size	Rev	Date
1:50 at A1	A1	*	SEPT 2011



STEPHEN LEVRANT HERITAGE ARCHITECTURE

62 British Grove, London W4 2NL
E-mail: info@heritageemail.co.uk

T: 0208 748 5501
F: 0208 748 4492