



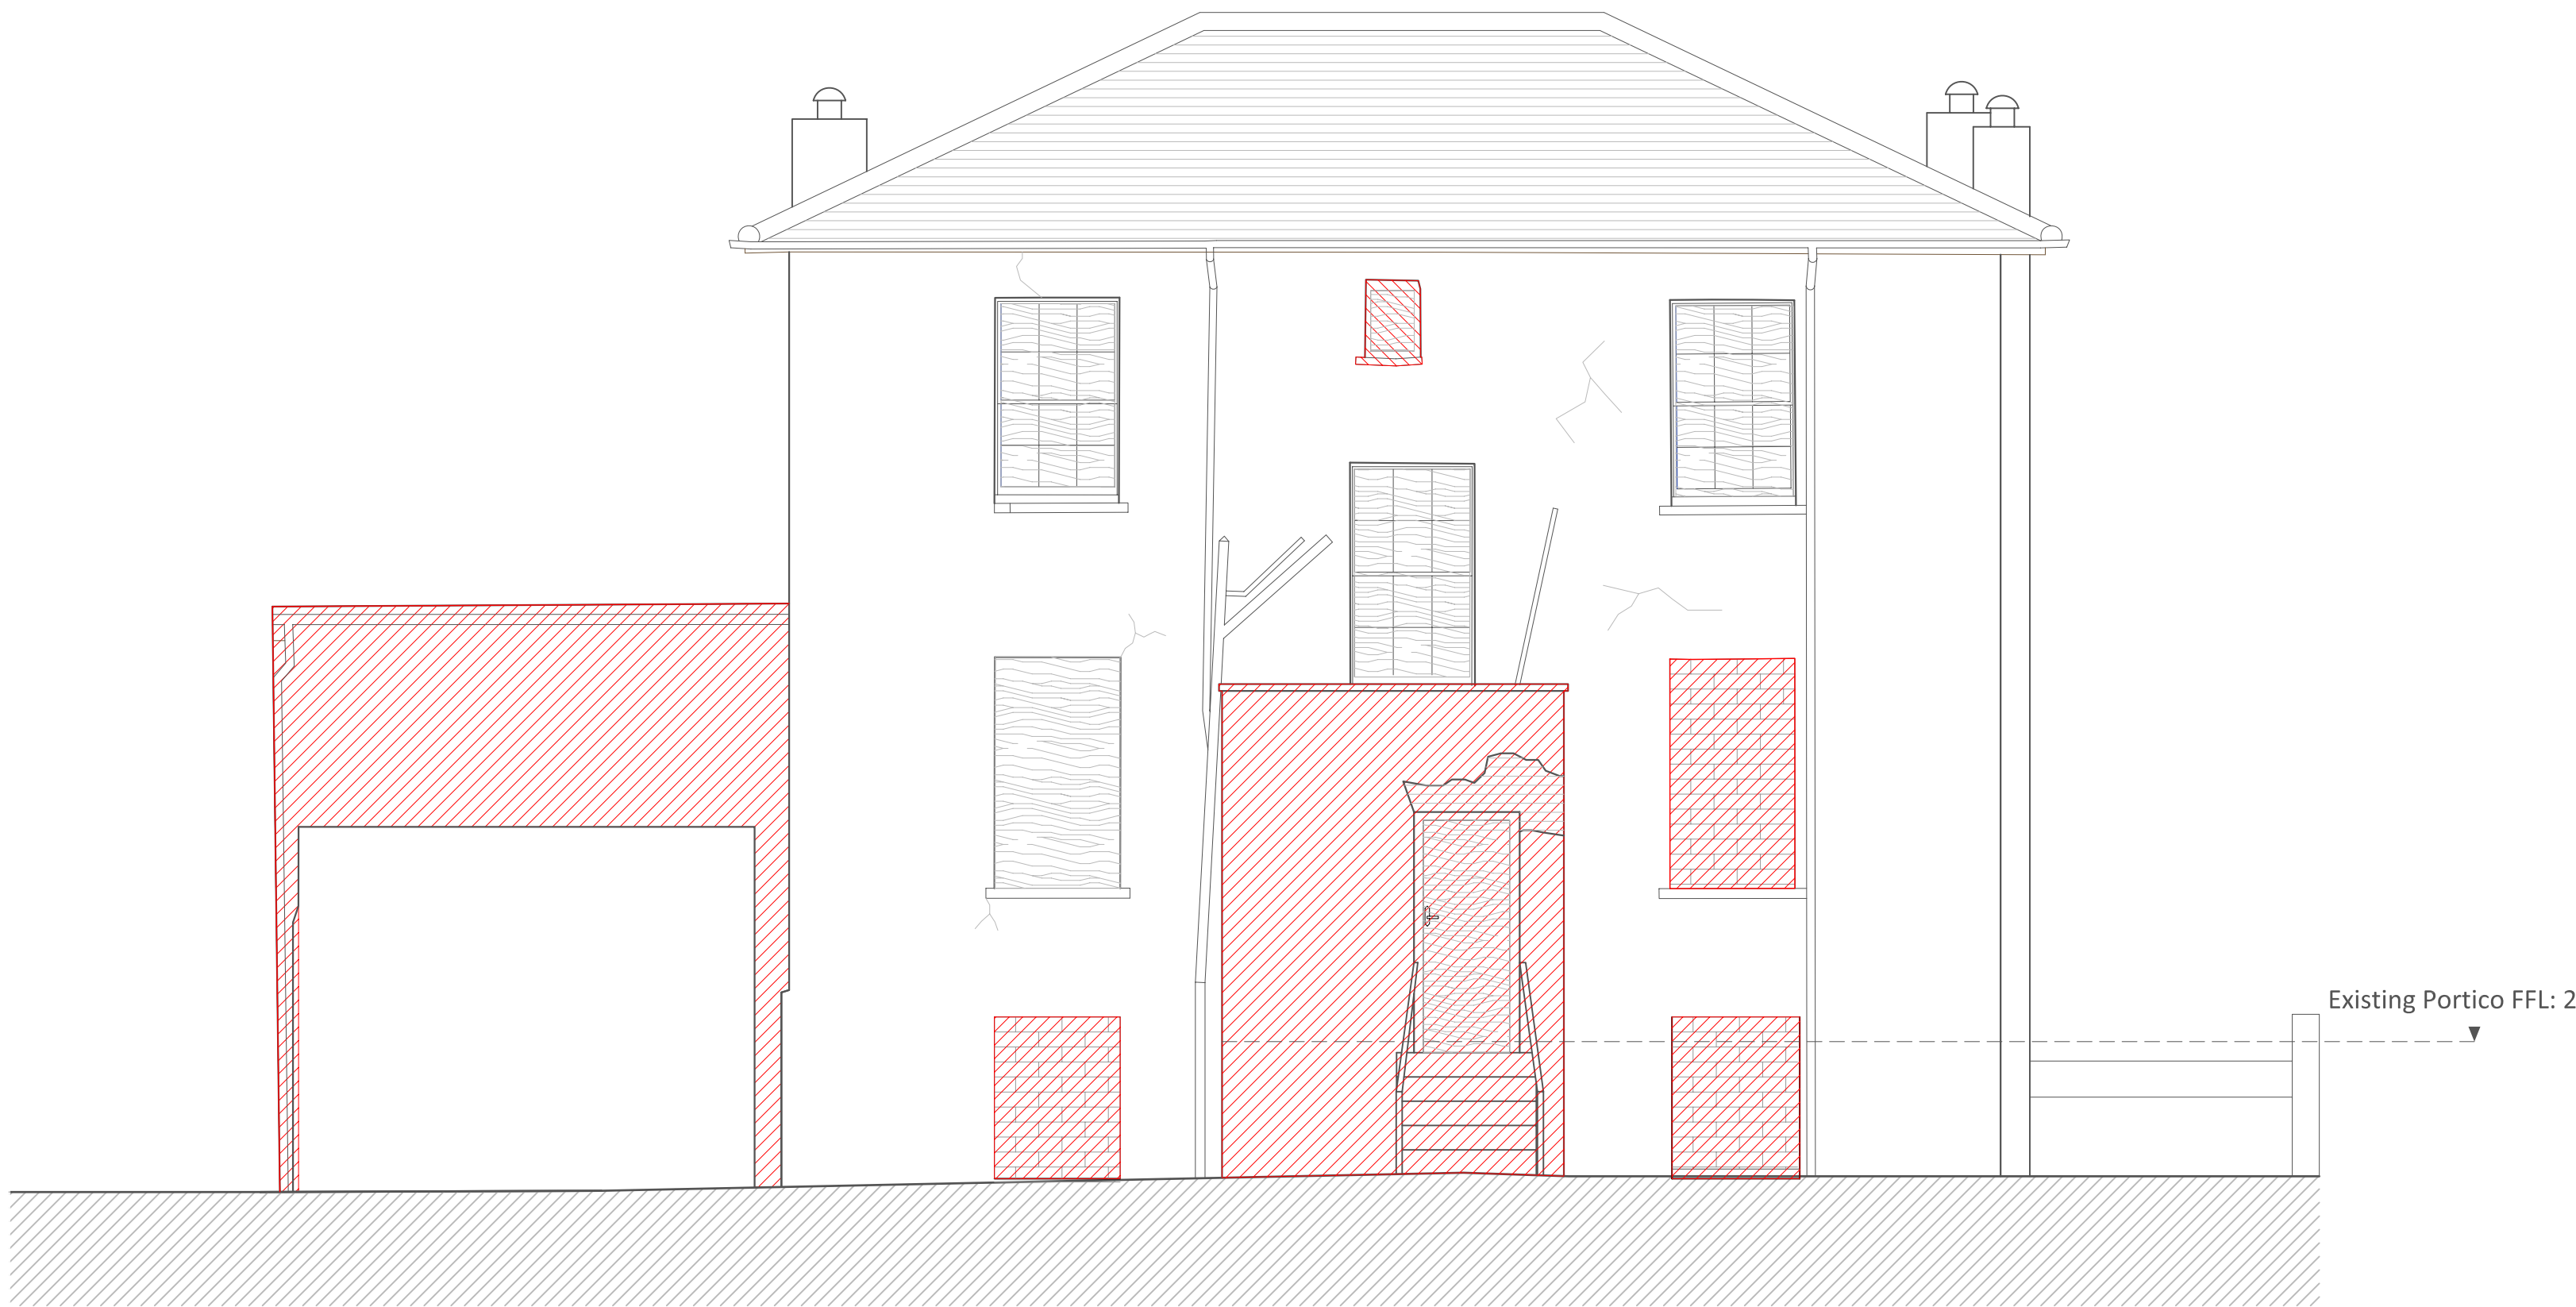

EXISTING REAR ELEVATION B-B 1:50



PROPOSED REAR ELEVATION B-B 1:50

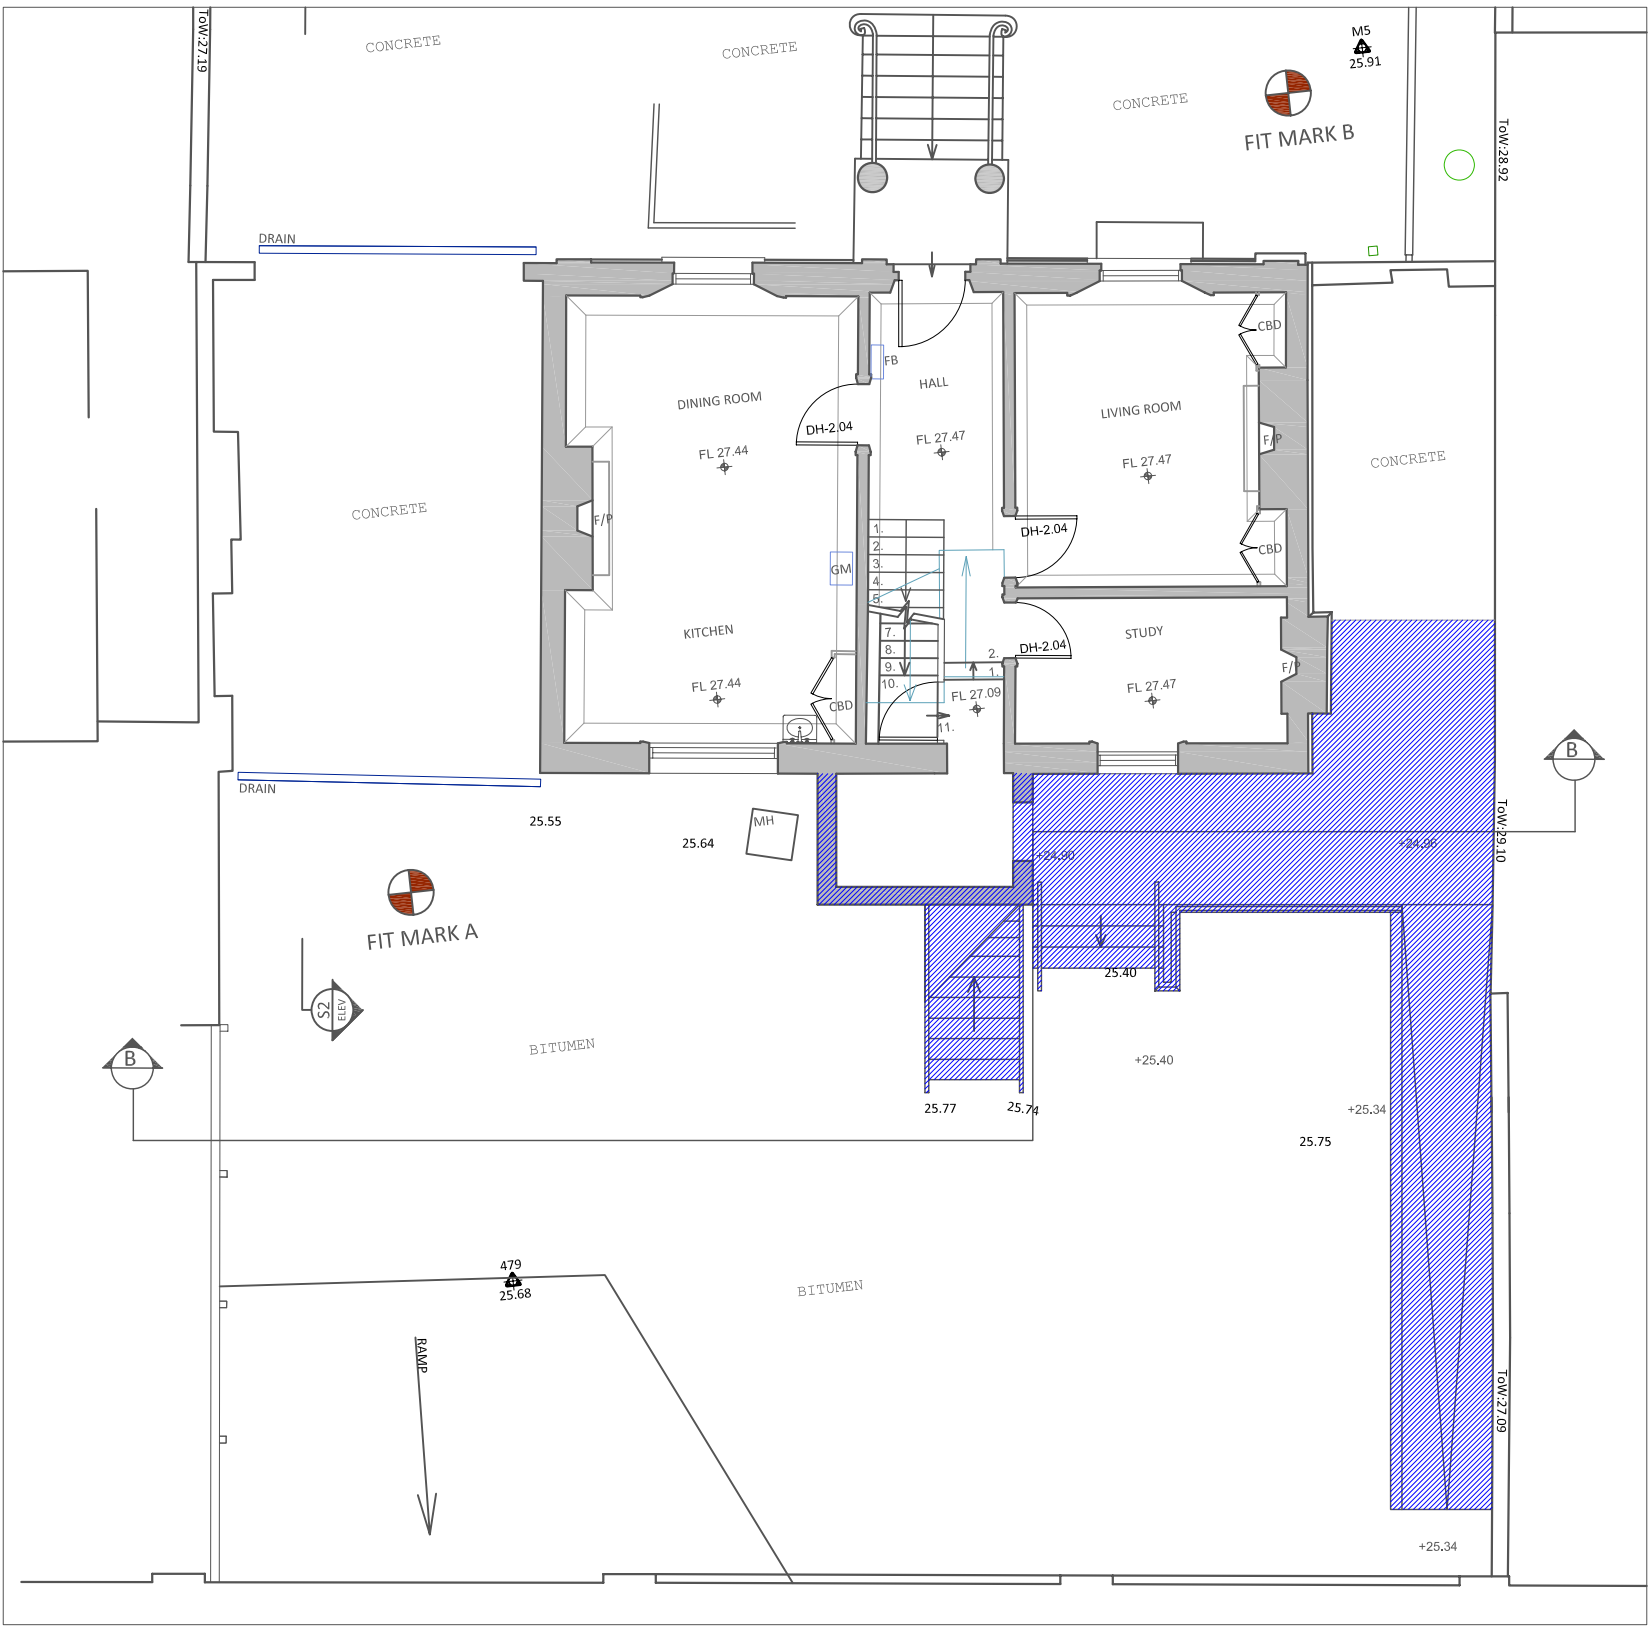

SECTION LOCATION PLAN 1:100

Note:

Please note that information used to produce these drawings is based on measured survey supplied by others; Heritage Architecture can not be held responsible for any inaccuracies that may exist; Please do not scale drawings; all dimensions should be verified on site.

All DDA design alterations by
Allford Hall Monaghan Morris Architects

Key:

 Structure to be altered/demolished

 Proposed Alterations

Client	STANLEY SIDINGS		
Project	No1 HAWLEY ROAD		
Job No	N1853		
Dwg	EXISTING & PROPOSED REAR		
Dwg No	ELEVATION B-B (DDA ACCESS-RAMP)		
Dwg Type	HR_N1853_014		
Status	LBC		
Scale	Size	Rev	Date
1:50 at A1	A1	*	SEPT 2011
			
STEPHEN LEVRANT HERITAGE ARCHITECTURE			
62 British Grove, London W4 2NL T: 0208 748 5501			
E-mail: info@heritageemail.co.uk F: 0208 748 4492			