




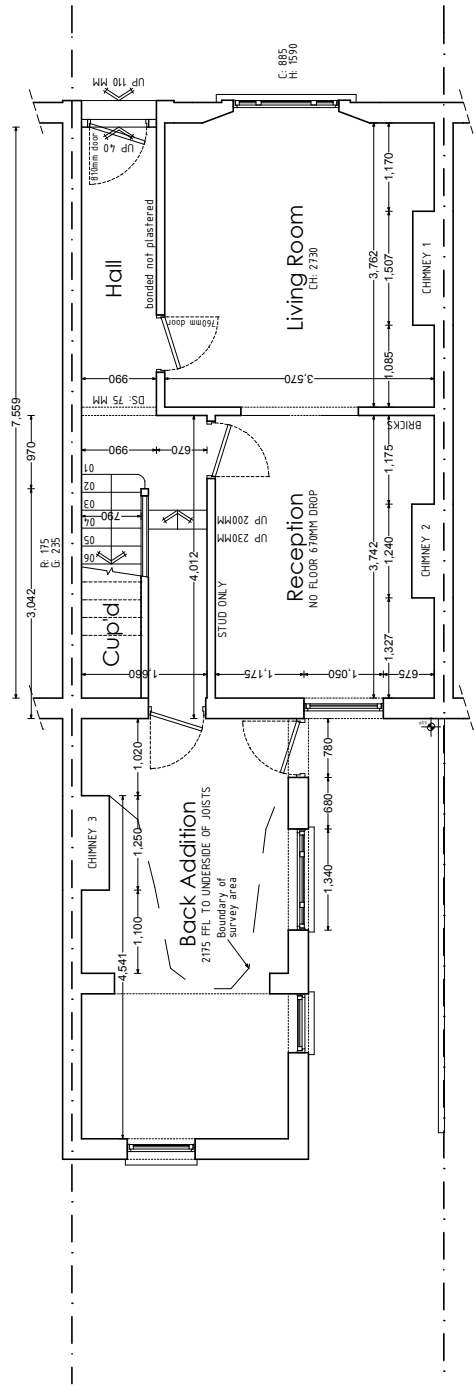

Existing Ground Floor Plan
Scale 1:100 @ A3

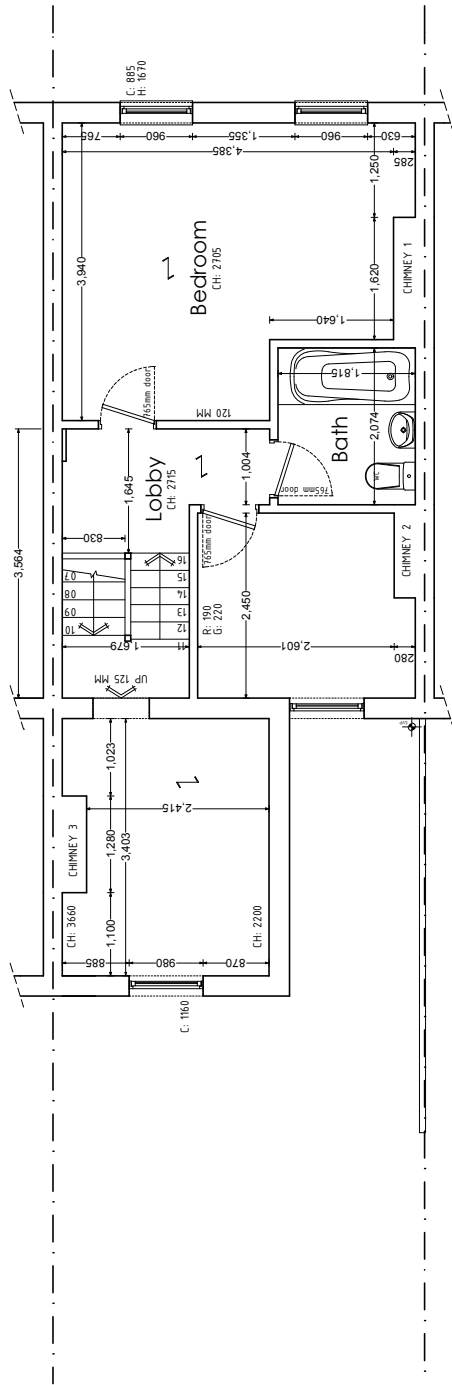


Existing First Floor Plan
Scale 1:100 @ A3

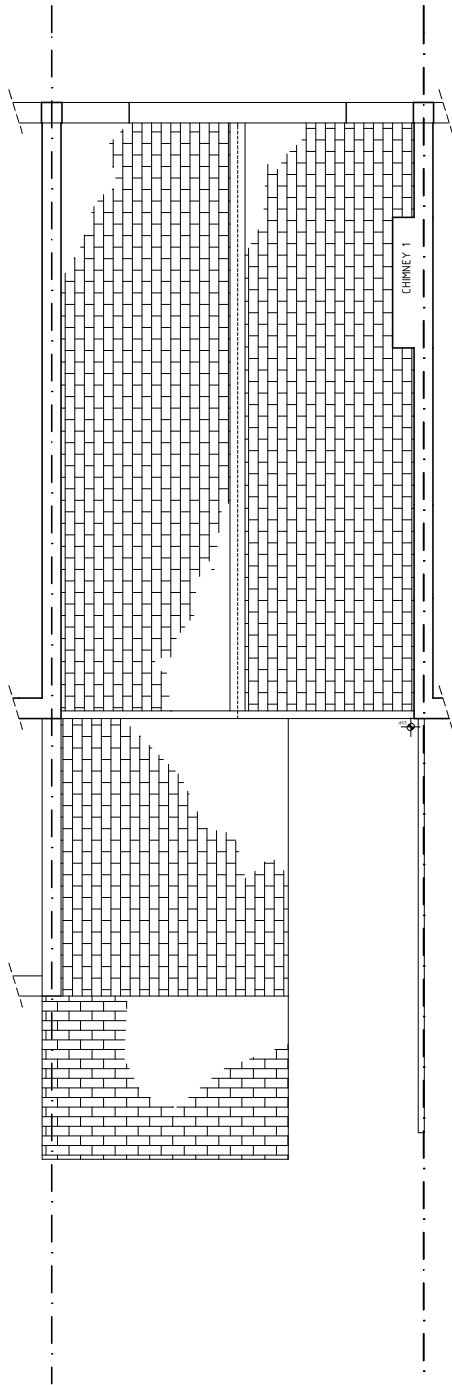

Existing Roof Plan
Scale 1:100 @ A3

PRELIMINARY DESIGN	
Please print sign and date below to approve drawings shown here	
Sign	
Print	
Date	

Notes:
The General contractor is responsible for the verification of all dimensions on site & shall inform the contract administrator of any discrepancies.
Existing foundations, lintels and wall to be exposed if required by Building Control for assessment & upgrading if found inadequate.

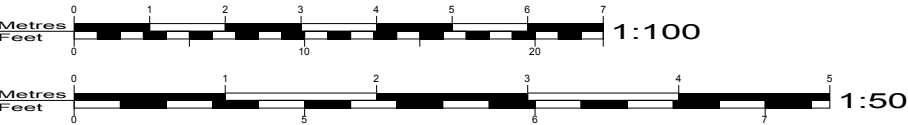

Drawing Title: Existing Floor Plans		Scale: 1:100 @ A3	Project: 2 Hadley Street, London NW1 8SS		50°NOR ARCHITECTURE DESIGN SUSTAINABILITY Contact 0845 450 5909 leigh@50degrees.co.uk © COPYRIGHT 50 DEGREES NORTH DESIGN CONSULTANTS LTD 2010 A3 These drawings represent design intent only & approved drawings will be required from the client prior to any work and/or procurement being undertaken. It is double check.
Job / Drawing Number: E - 001	Rev. F	Status: Planning	Proposed Works Refurbishment of the existing host building and a new ground floor part single, part two storey rear/side extension.		
Revisions D - 110428 - Issued to planning E - 110919 - Issued to planning F - 111010 - Issued to planning		Client: Trustees of 2 Hadley Street			