



This drawing has been based on information supplied by client.  
Do not scale.  
All dimensions are to be checked on site and any discrepancies reported.


0 1 2 3 4 5

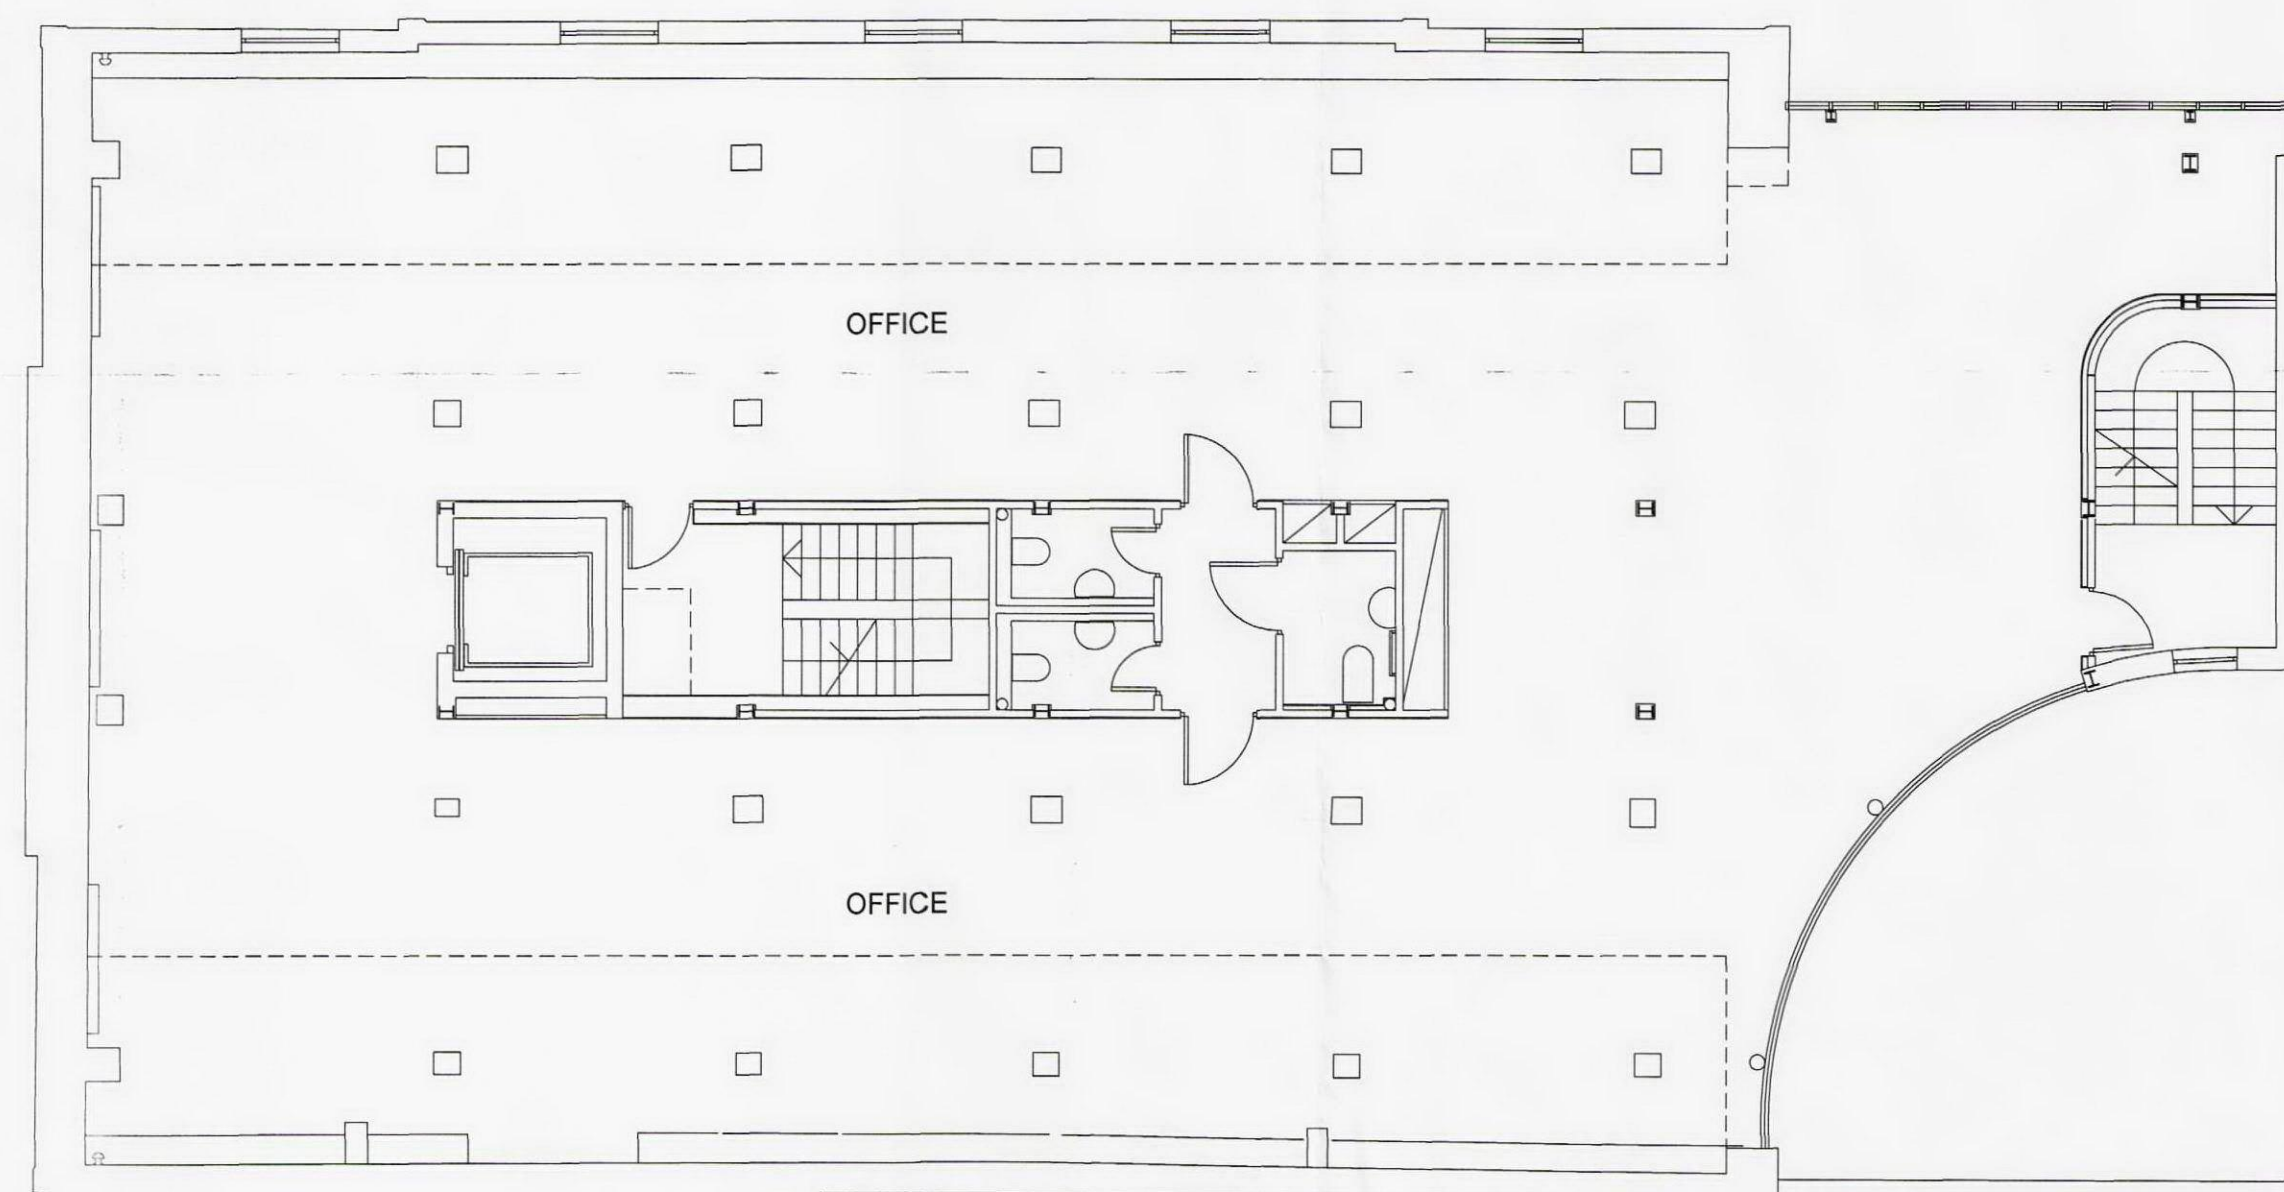


THIRD FLOOR

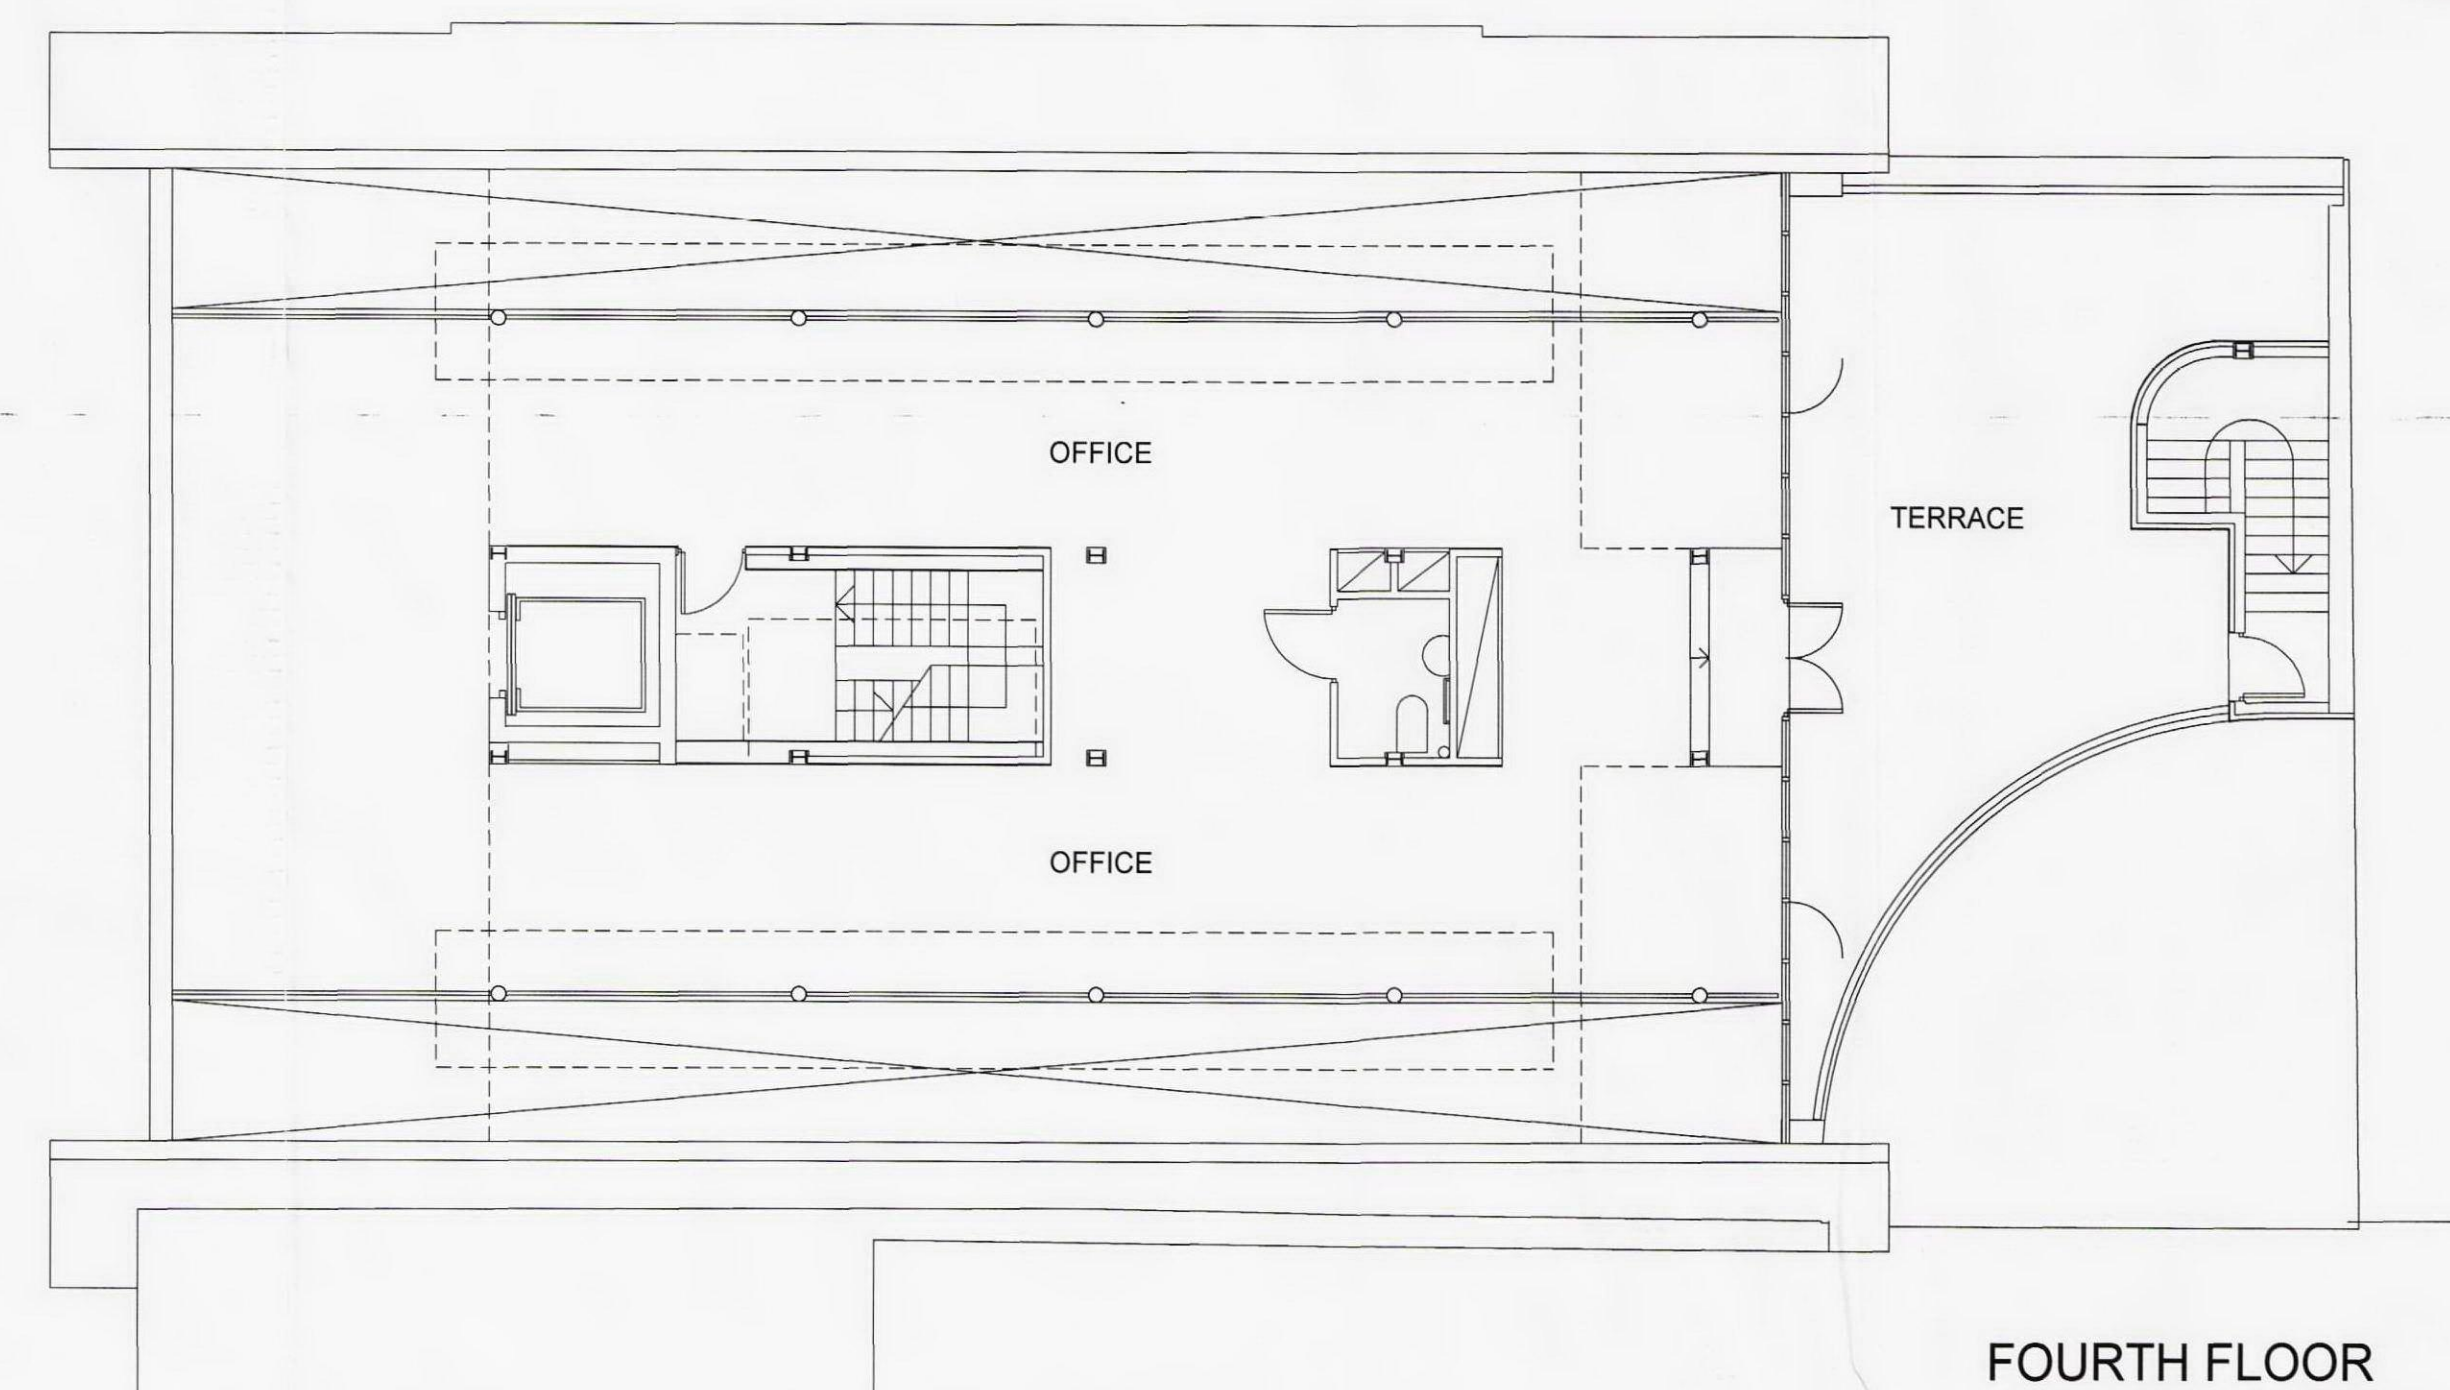

FOURTH FLOOR

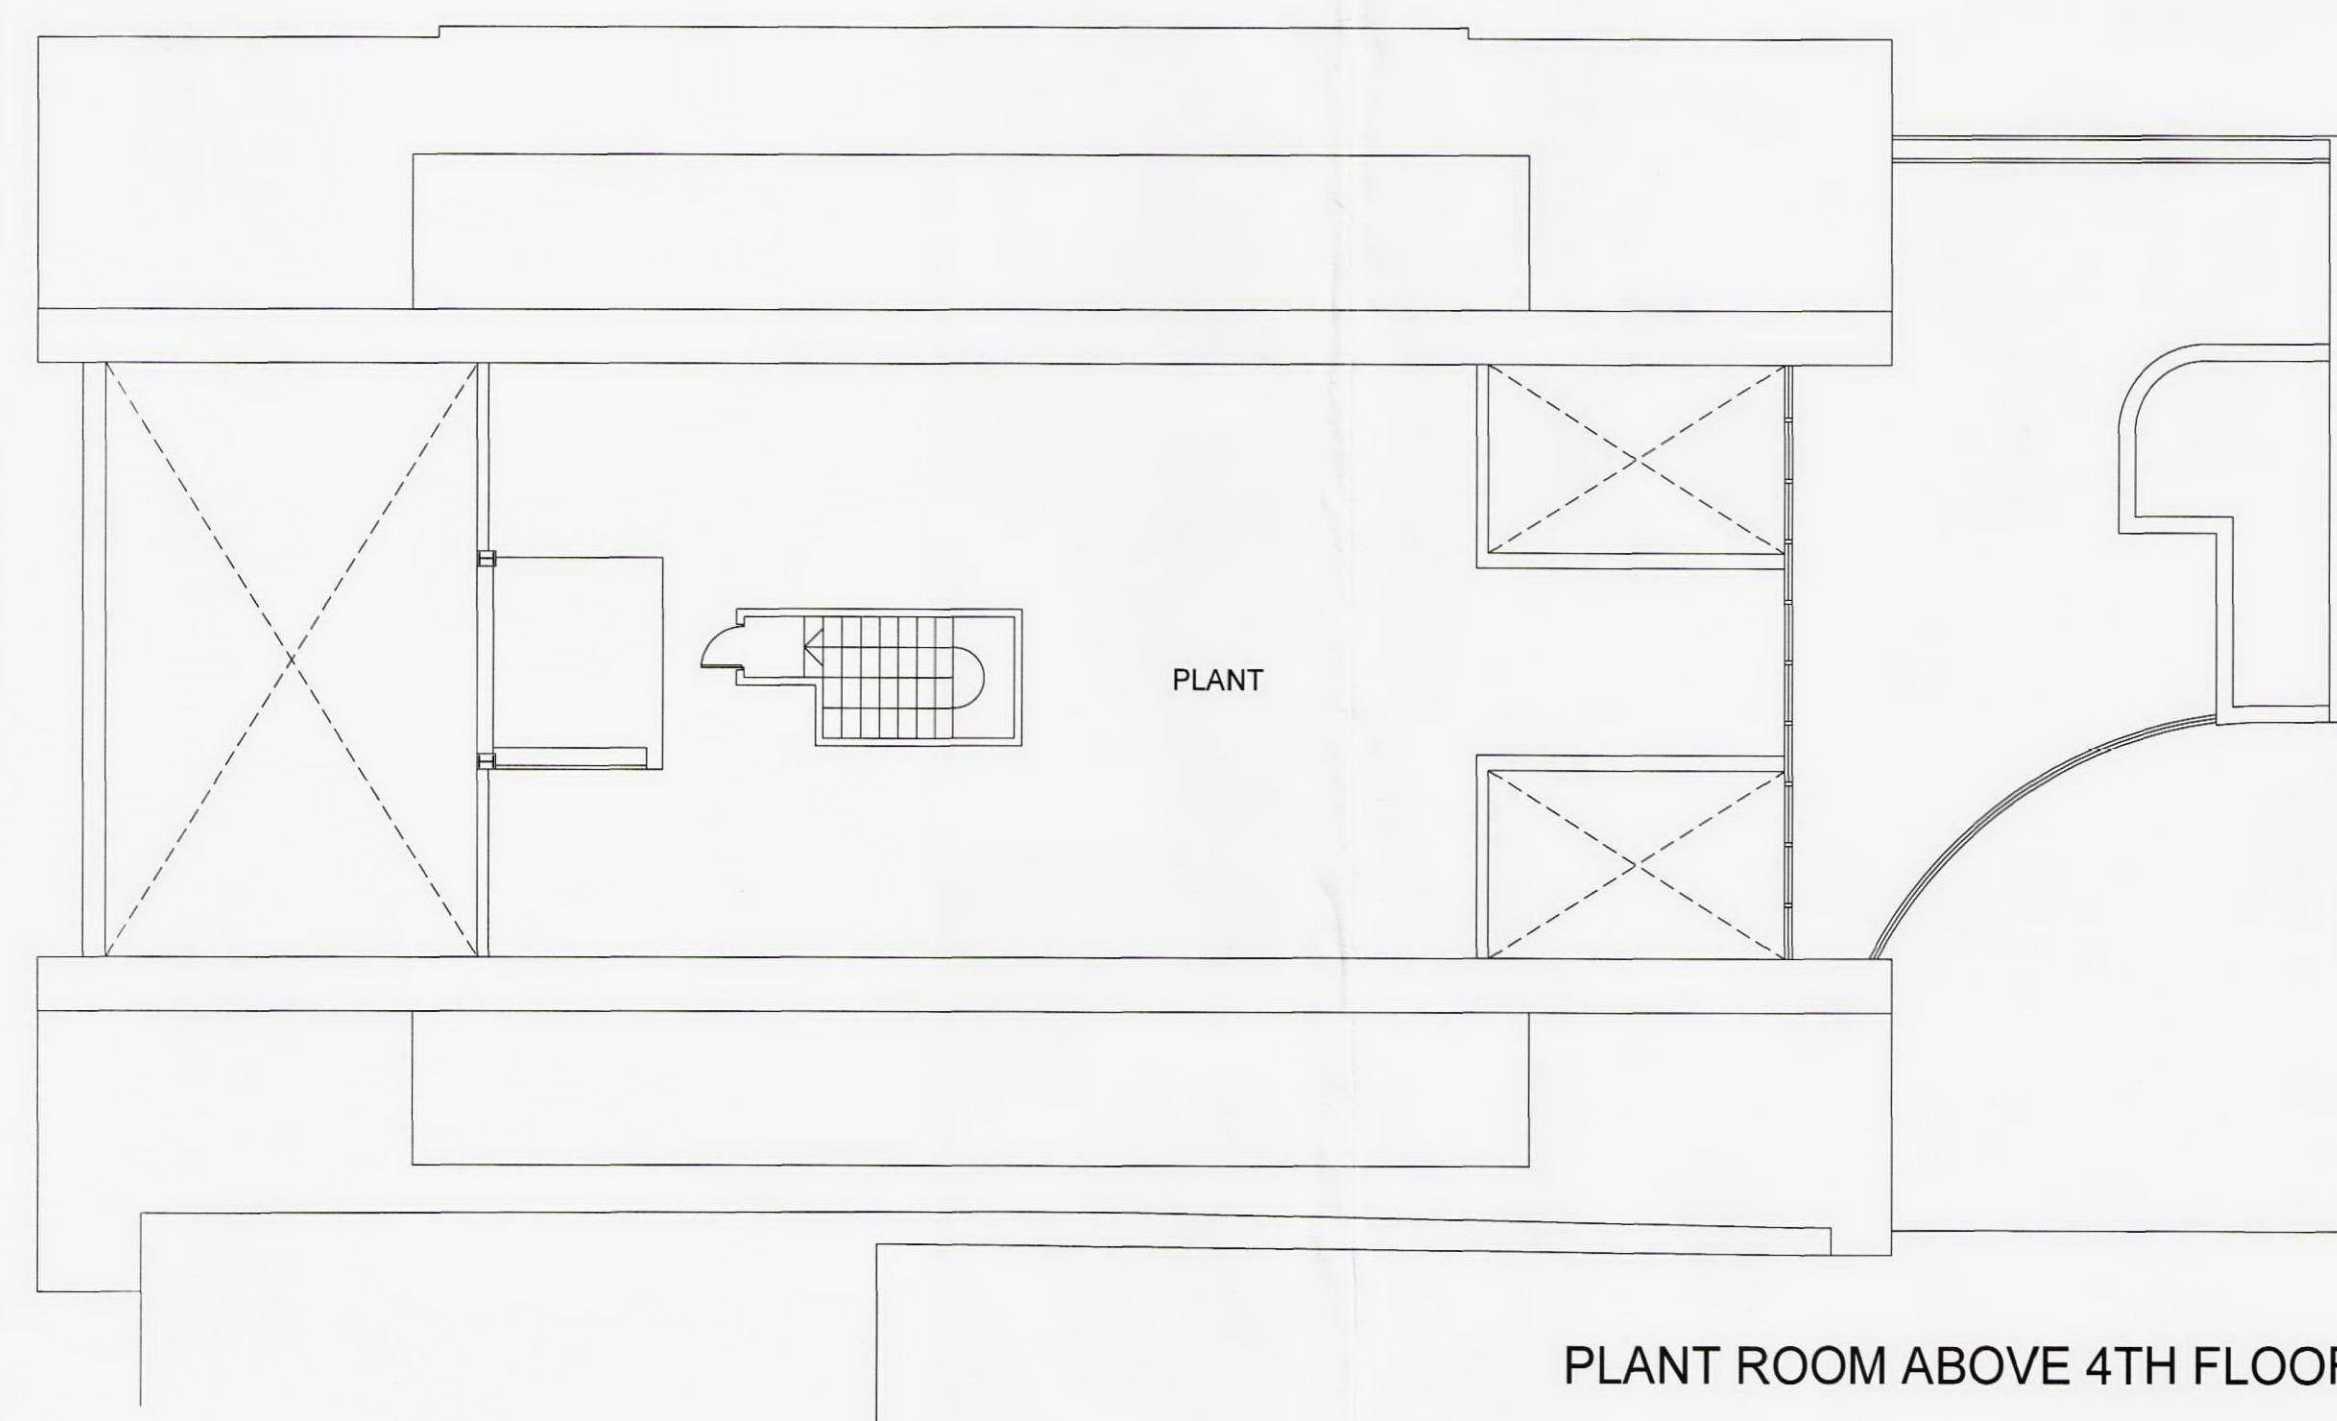

PLANT ROOM ABOVE 4TH FLOOR

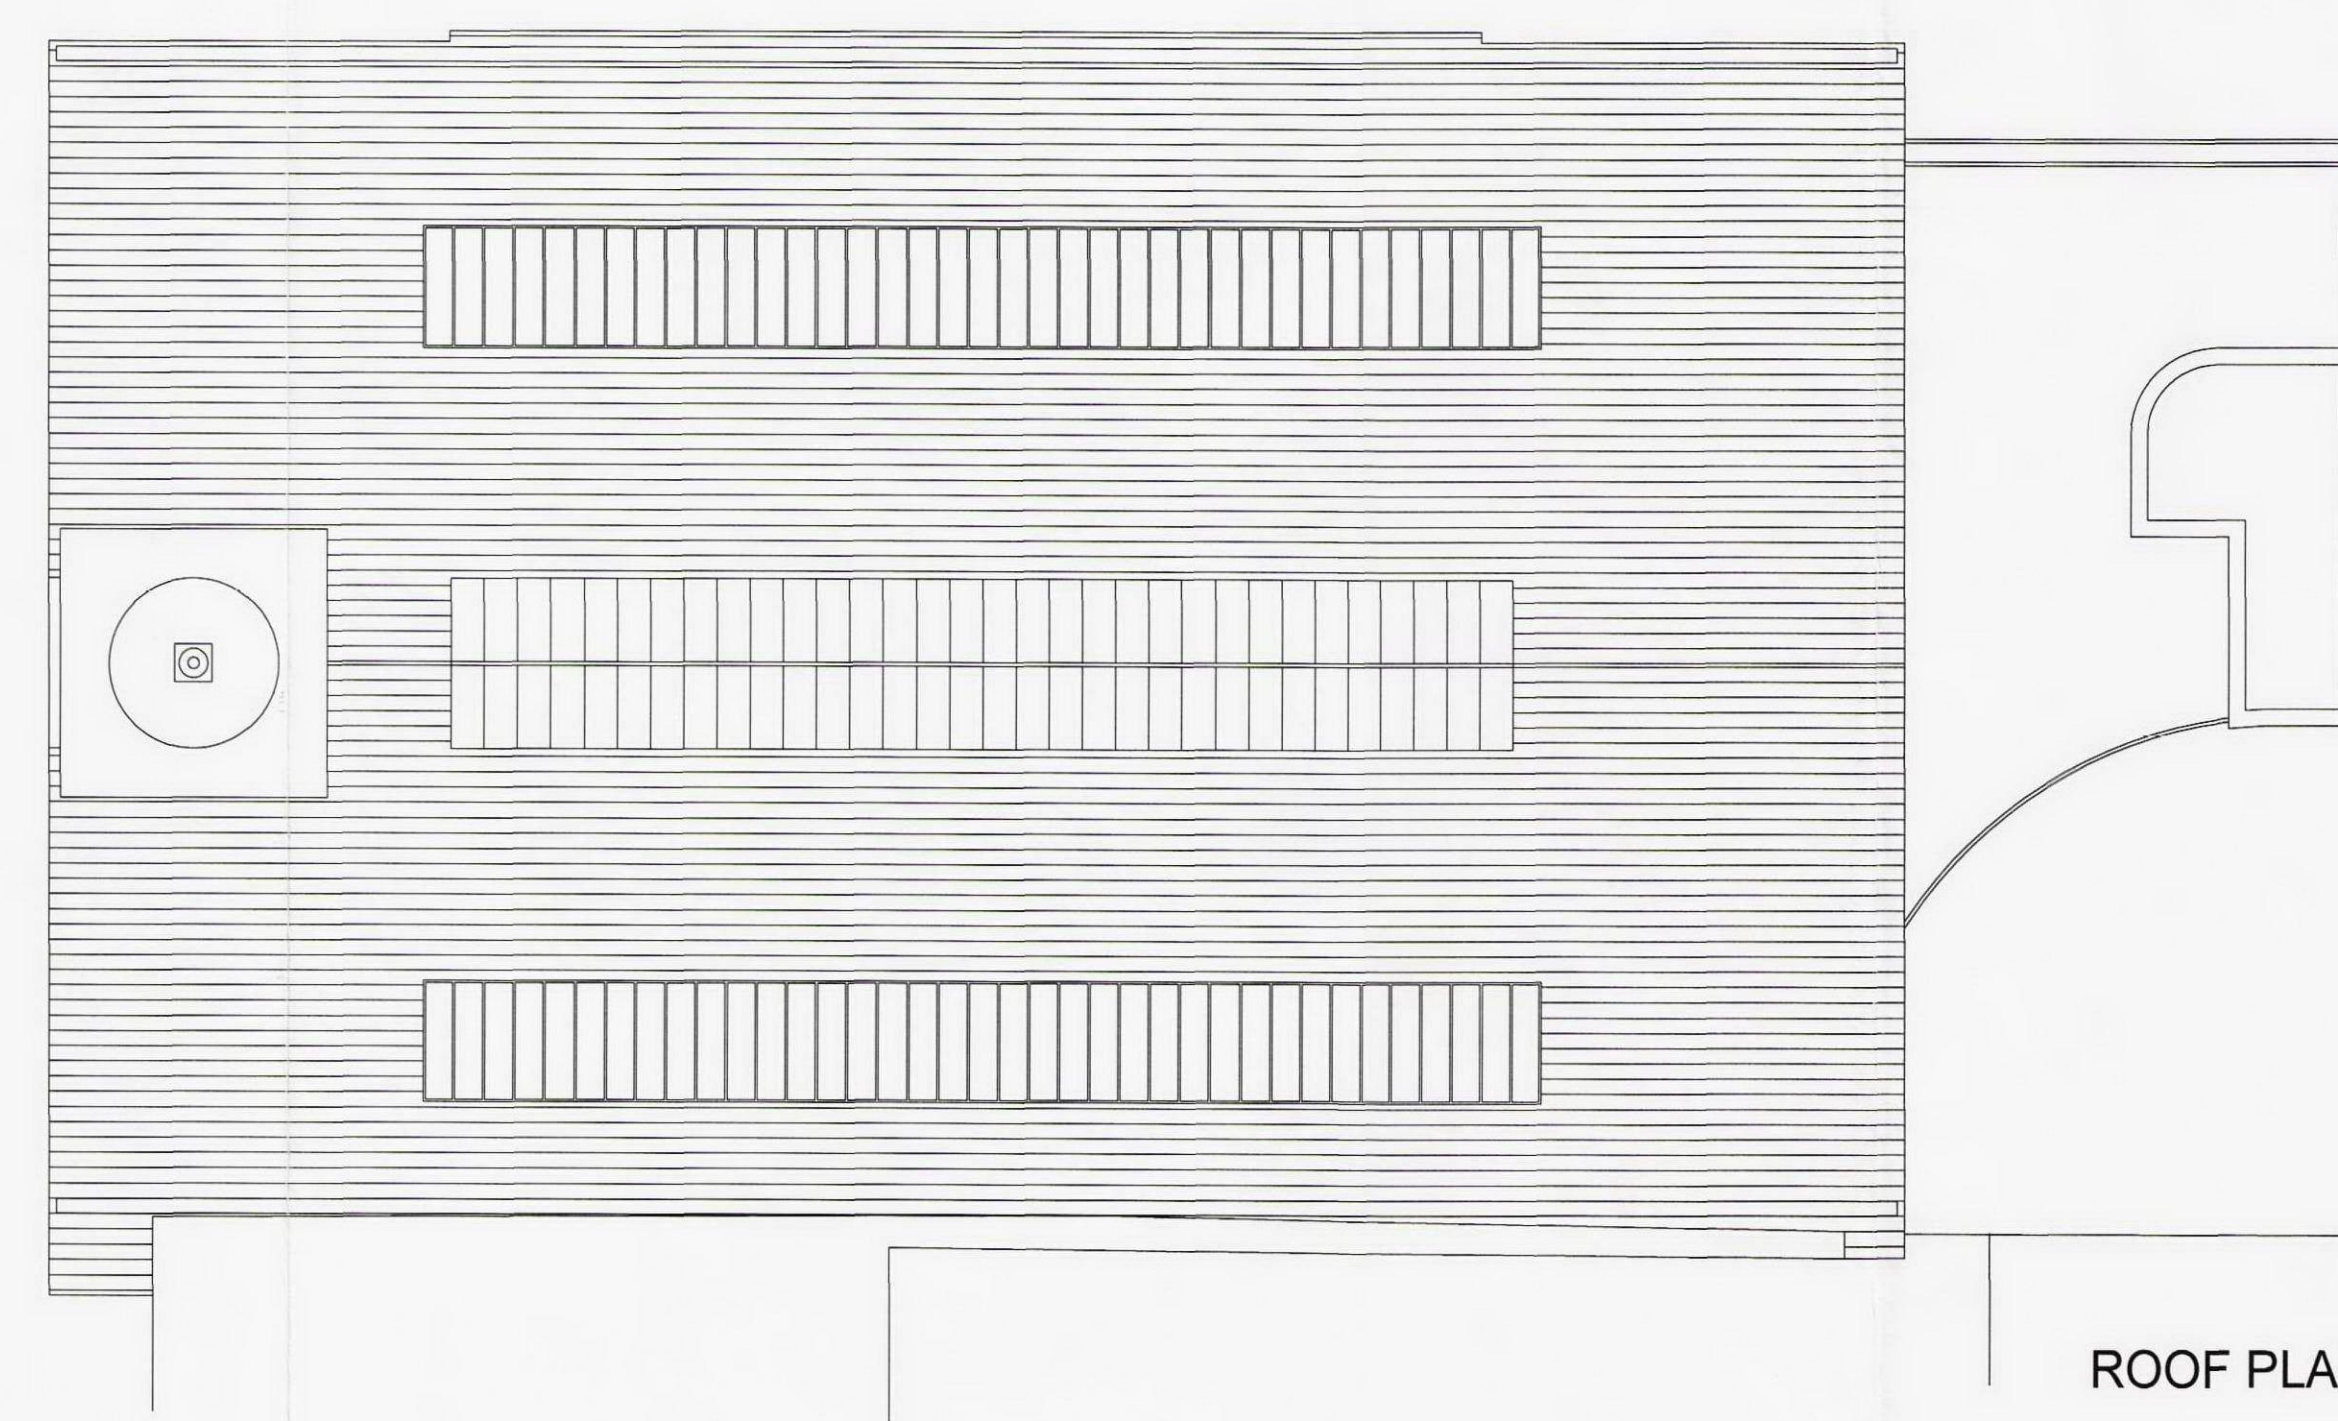

ROOF PLAN

RECEIVED  
22 SEP 2011

Revisions		
Project		
WREN HOUSE HATTON GARDEN LONDON		
Title		
EXISTING PLANS SHEET 2		
Date	Drawn	Checked
SEPT 2011	CB	
Scales		
1:100 @ A1		
Drawing No		Rev
1116/03		