




PROPOSED ELEVATIONS

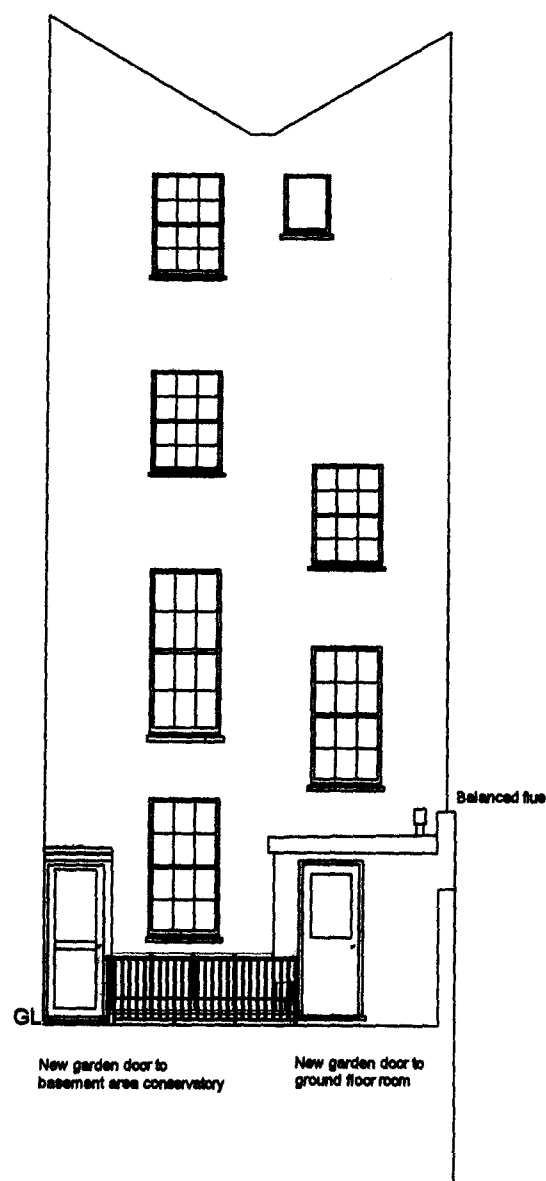


Rear elevation

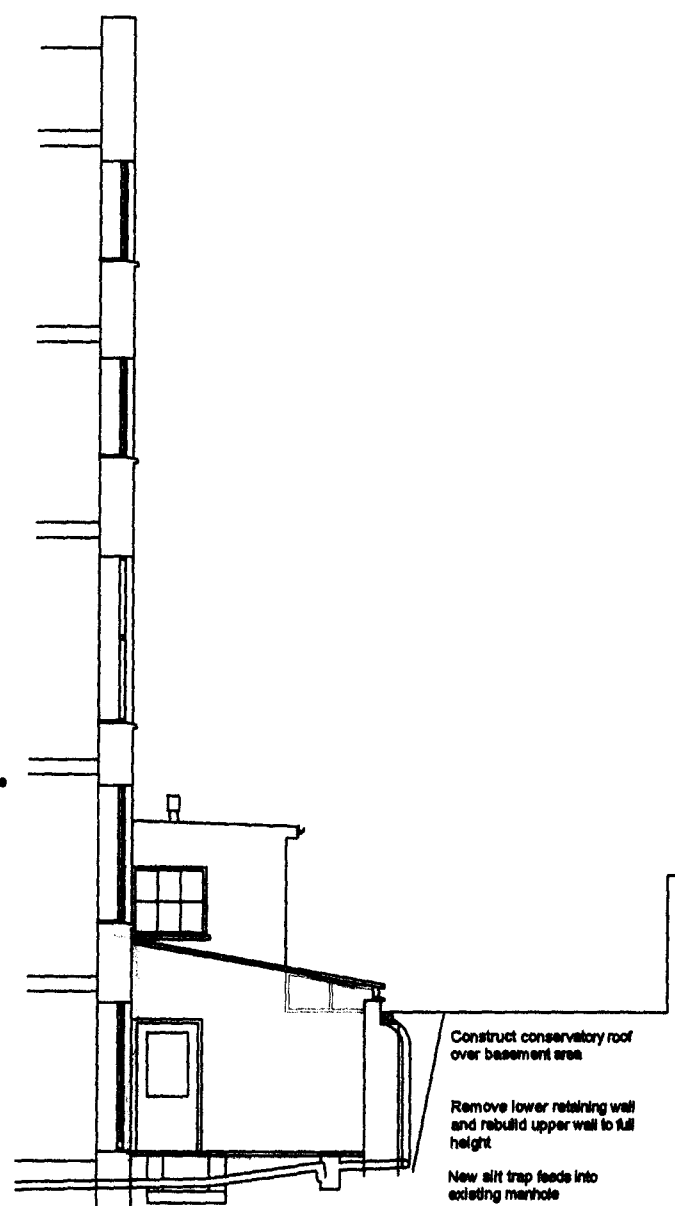

Section facing south

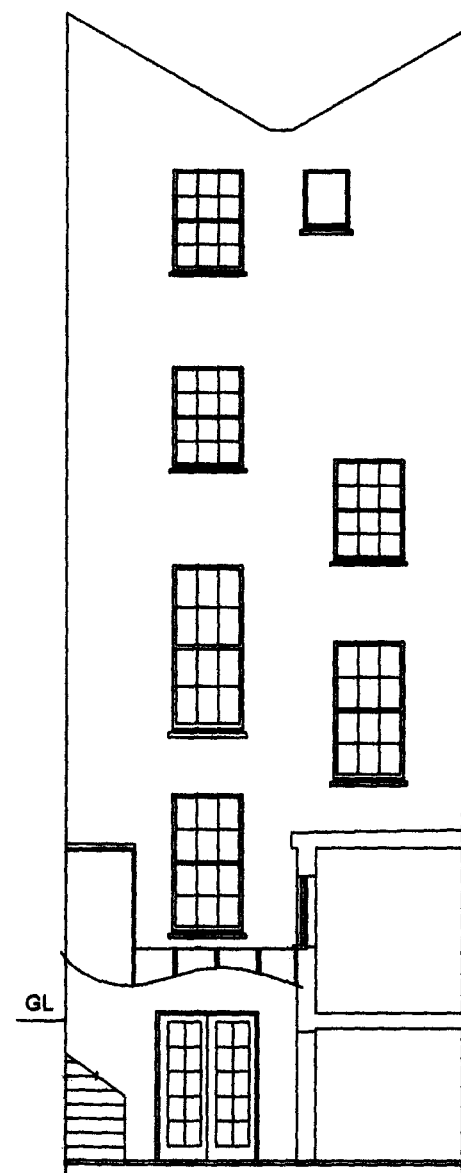

Rear section

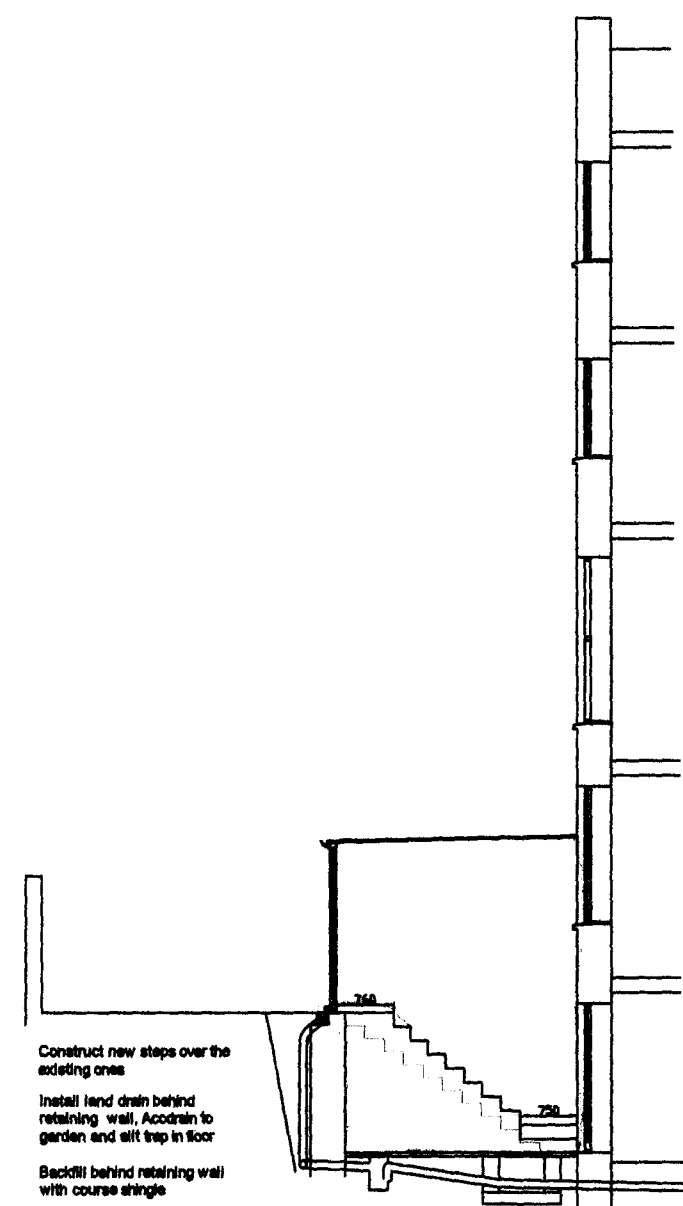

Section facing north

103 Judd Street London WC1H 9NE  
Extension and alterations  
Proposed elevations and sections

Scale 1:100 at A3  
Date May 11

Drawn by 323/L63

NORTH LONDON PLANS  
54 Graeme Road  
Enfield Middlesex EN1 3UT  
020 8967 7621 & 0786 663 6492