



Ventilation: slots to be cut out of stainless steel access panel as indicated.


Access panel fixed flush with nominal 1mm gap around panel. Provision for future mechanical ventilation to be made beneath access panel.

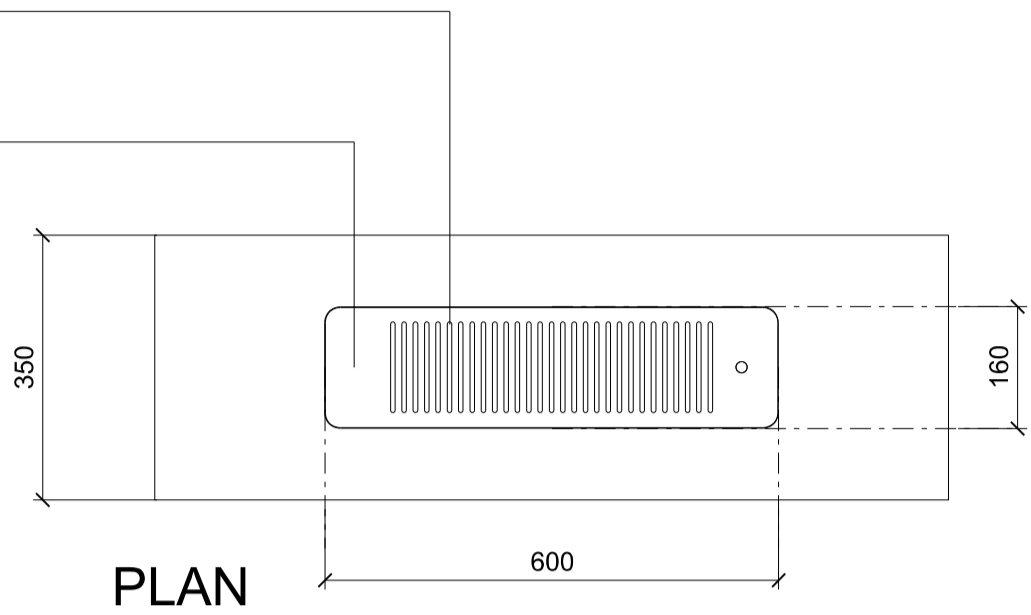


PLAN

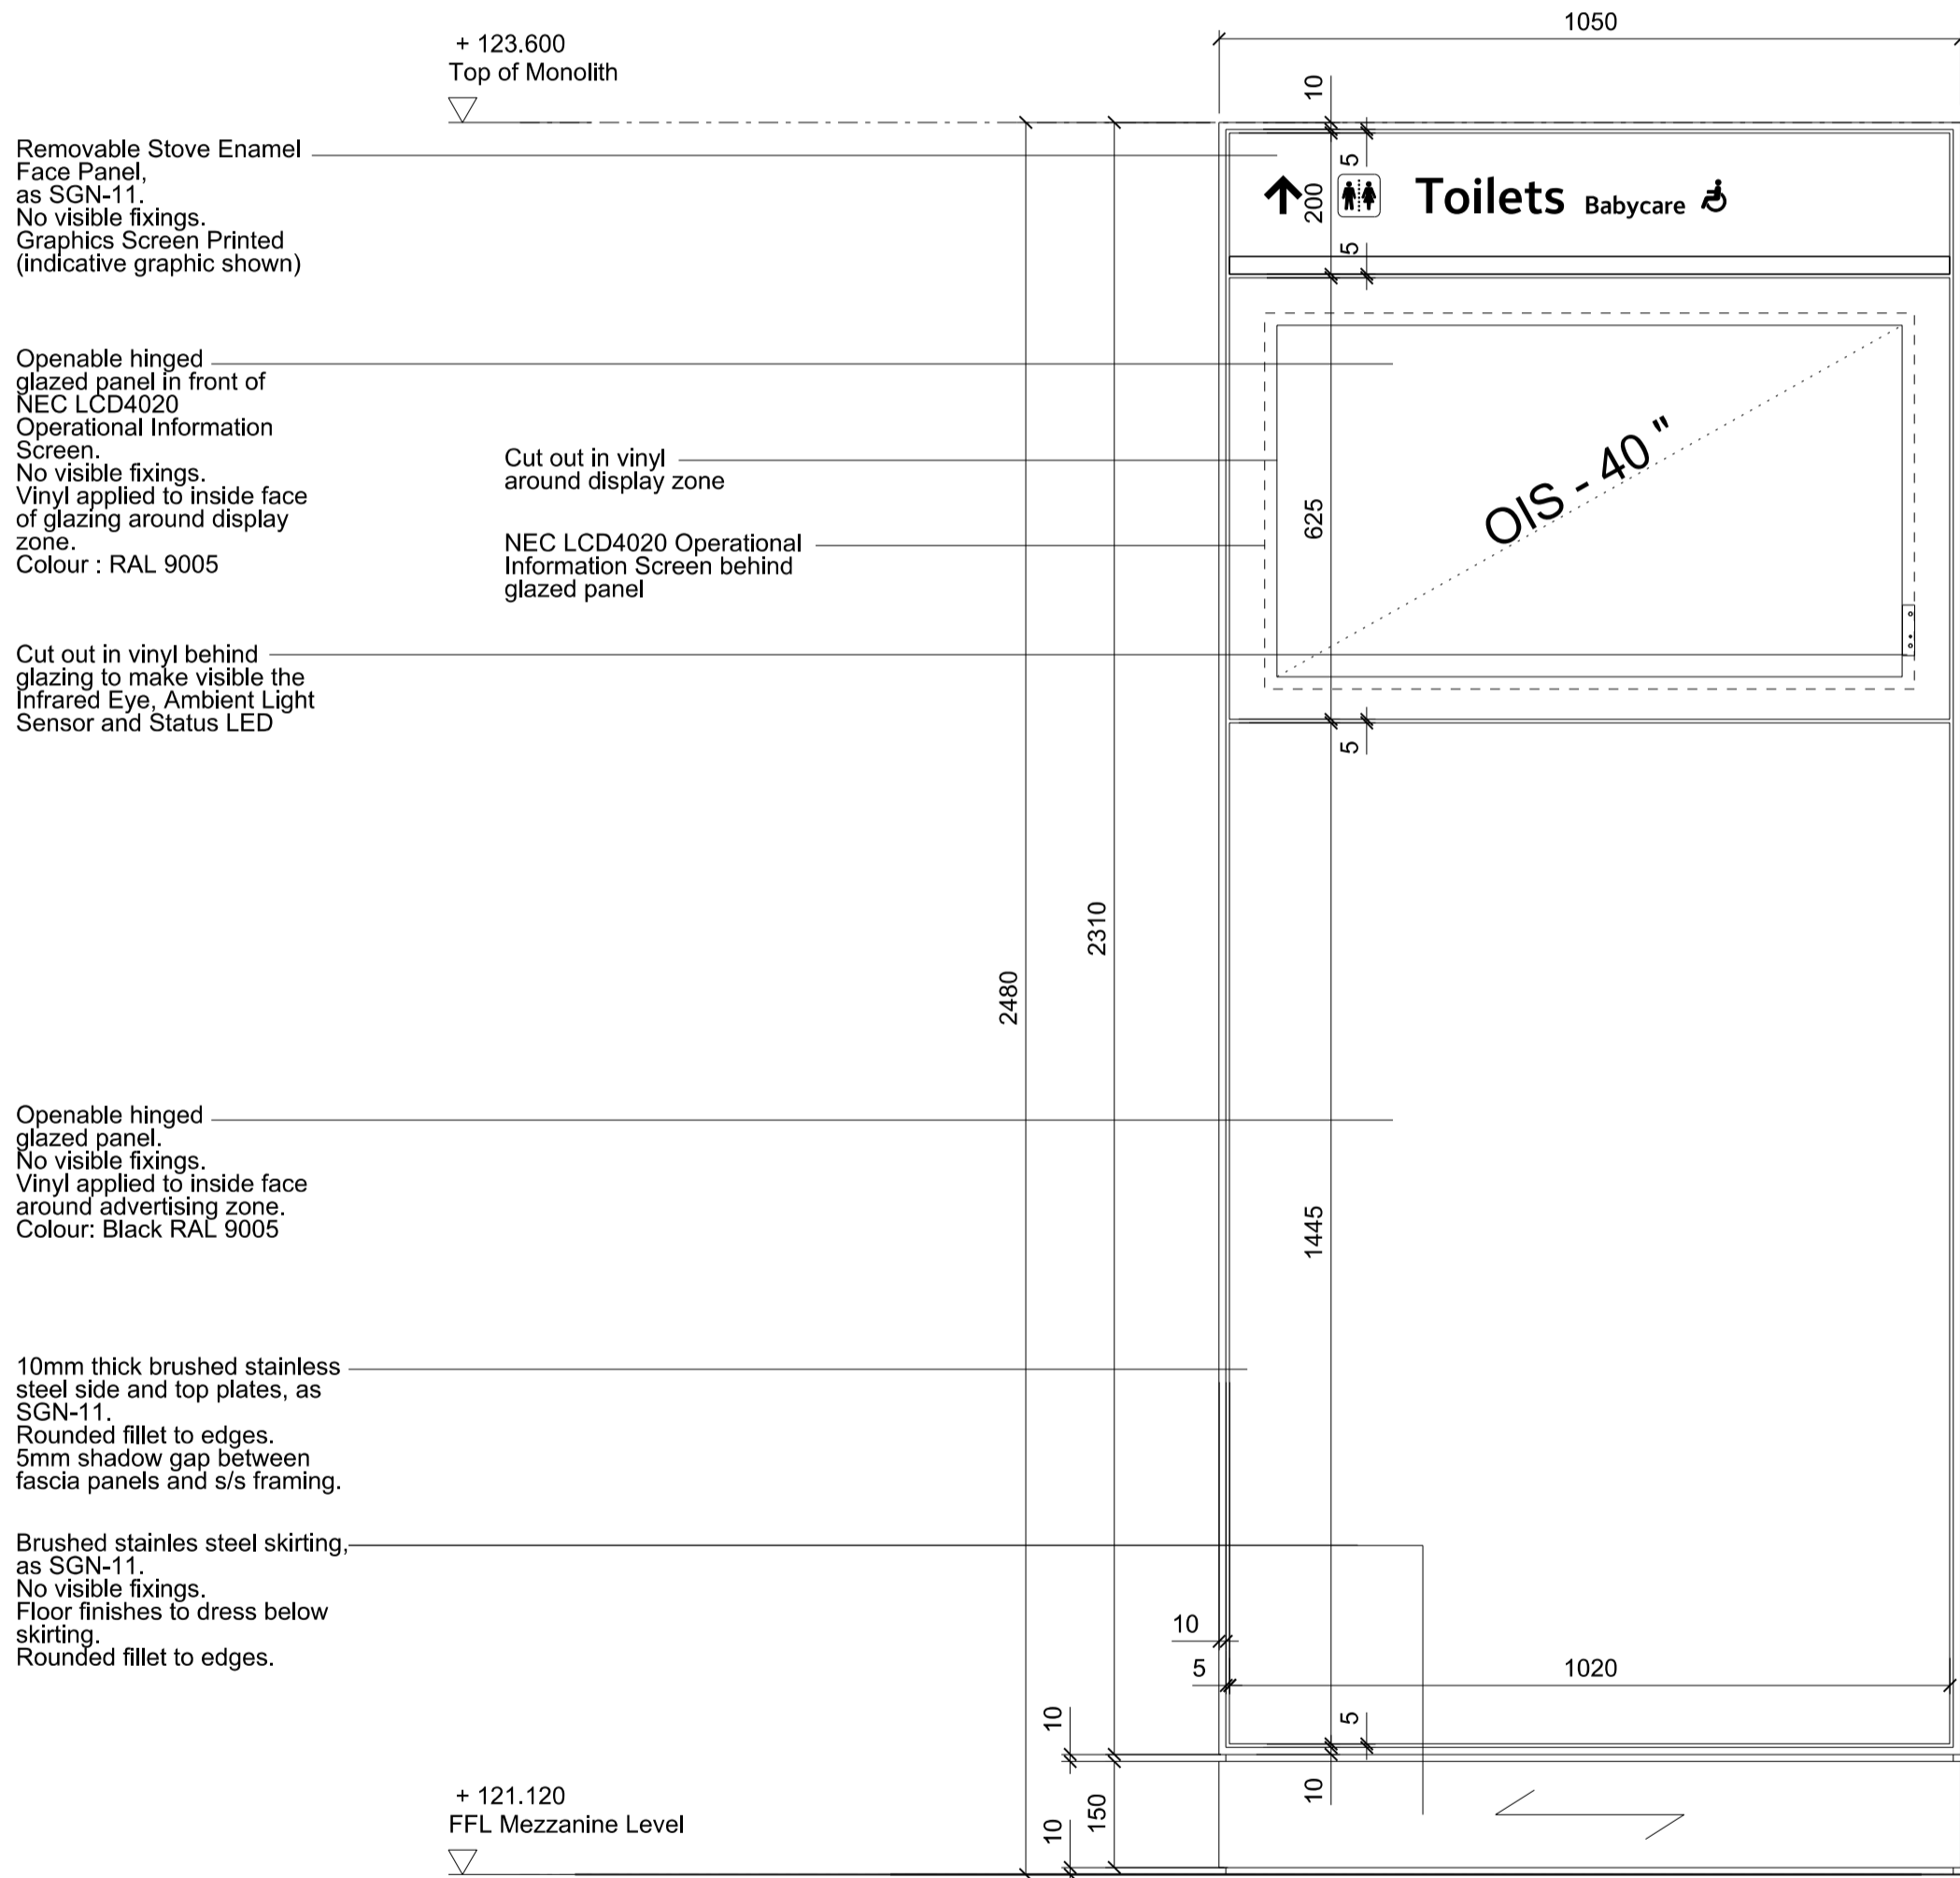

NORTH ELEVATION

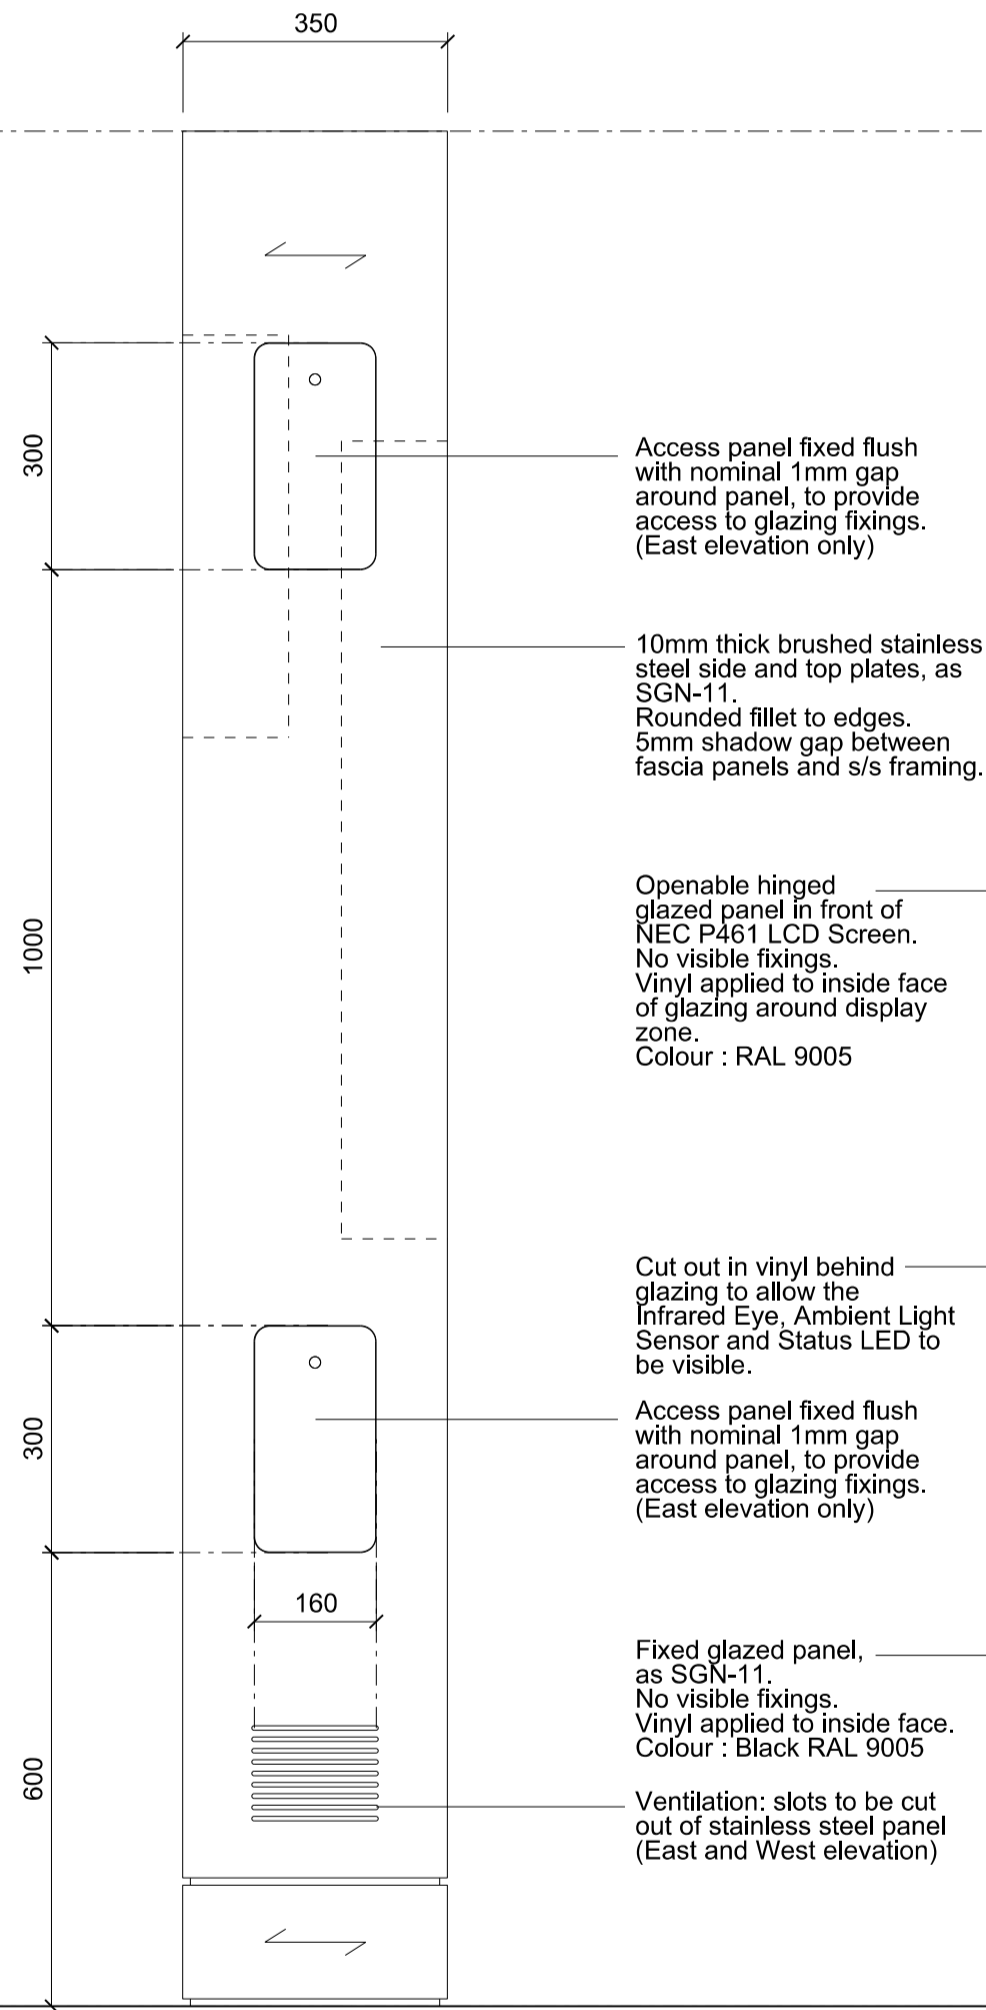



SIDE ELEVATION

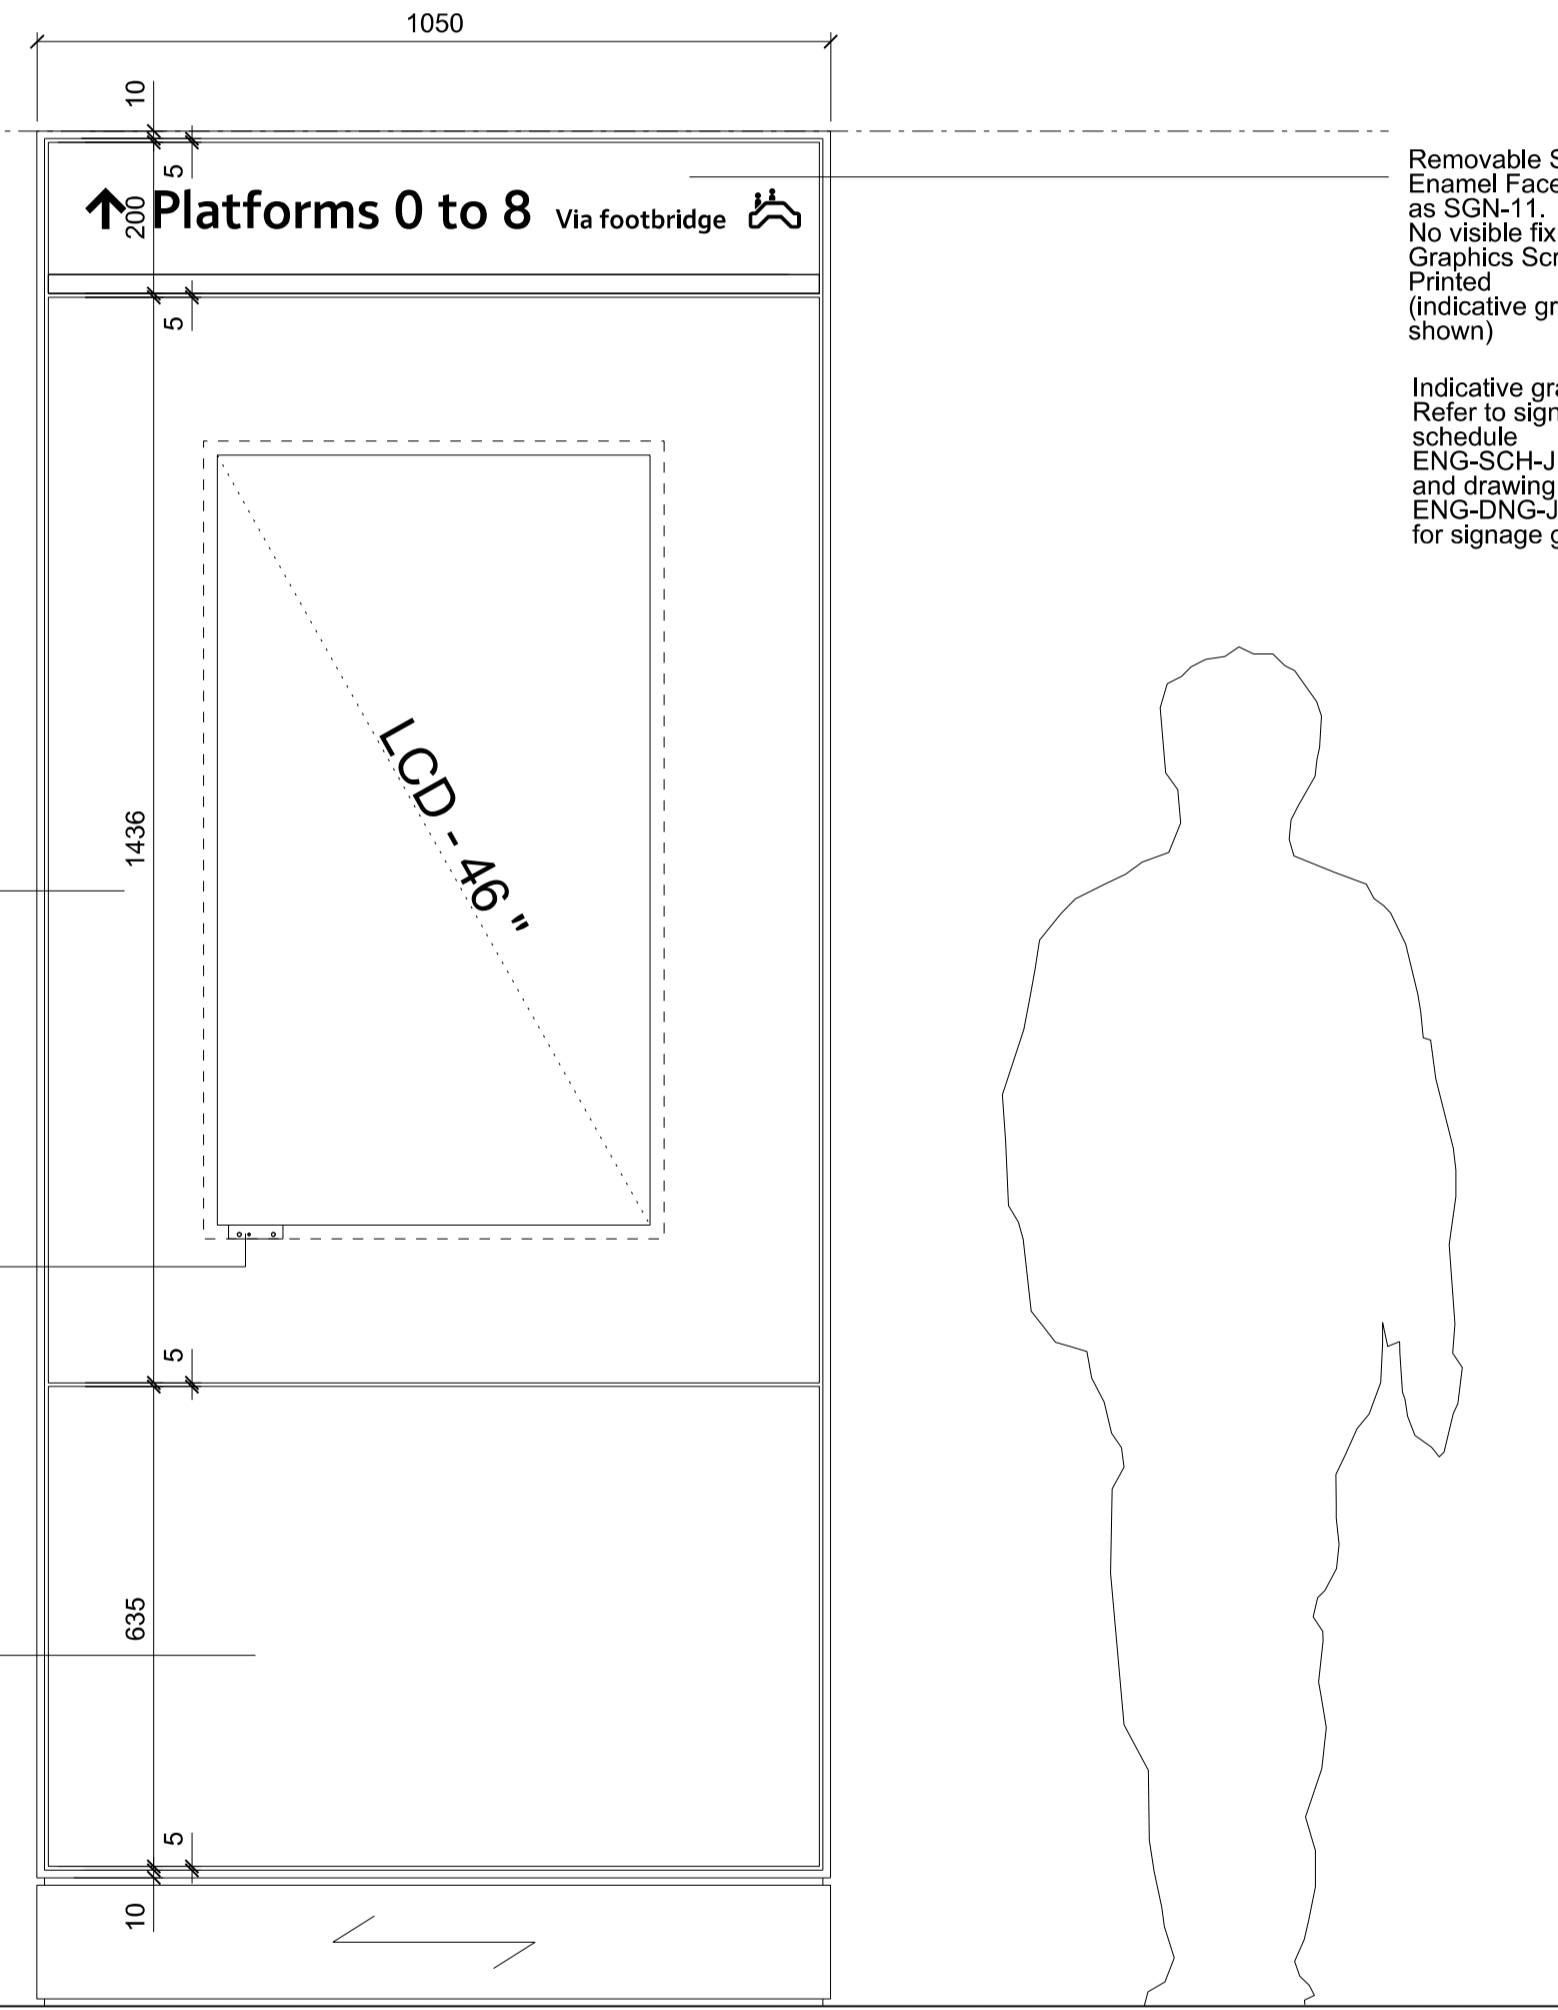

SOUTH ELEVATION

01 MONOLITH : ELEVATIONS - SCALE 1:10

General Notes:
- All glazing must have achieved the classification of P1A, in accordance with BS EN 356 and must have a minimum PVB interlayer of 1.52mm.
- All glazing must have an anti-reflective coating on the surface of the glass.
- Integration of the screens and the bracket/support design for the assets to be coordinated with the supplier
- For all monolith types, refer to schedule ENG-SCH-JMP-PA-CBSA-0003.

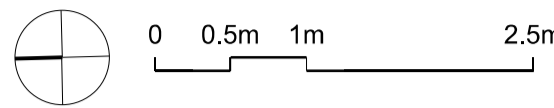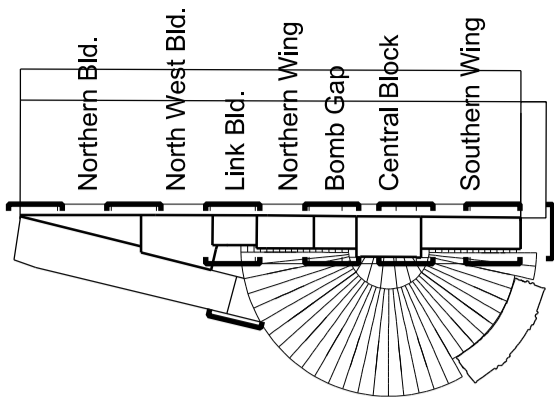

Notes
Drawings are based on survey data and may not accurately represent what is physically present.
Do not scale from this drawing. All dimensions are to be checked on site and any discrepancies noted in writing to the Employer's Representative. All dimensions are in millimetres unless noted otherwise.
Where there appears to be ambiguity between the drawings and other information, the Contractor shall seek the advice of the Employer's Representative for clarification.
Refer to drawing KX6-CAG-0000 for general notes and abbreviations. For detail of Architectural Specification codes (shown on drawings as 'LIN-01', for example) refer to the Technical Reference Sheet.
Drawings to be read in conjunction with the Architectural Specification and other relevant information, including the schedules and Engineer's documents. For individual repair locations, details and scope, refer to the repair schedule and Architectural Specification as applicable.
Half tone line work shows scope by others. Refer to detail drawings for further scope definition.
Refer to GA plans for finished floor levels
Lighting shown as indicative only. Refer to M&E engineer's information for lighting details and location

For setting out of monoliths refer to drawings ENG-DNG-JMP-PA-CAP-0071, 0072, 0073, 0076, 0077 and 0079

General Note:

For detailed design of the integration of assets into the station signage e.g. EDNE panelsand CCTV refer to the services and comms' documentation.

Refer to Signage Schedule for Details: ENG-SCH-JMP-PA-CBSA-0002

Refer to Drawings numbers: PA-CAD-0100 to 0119
Refer to these drawings for Signage only.
Graphics to be agreed by NR and signage consultant
Refer to signage drawing for indicative graphics ENG-DNG-JMP-PA-CAD-0099

03	27/05/11	UR	JW	SG
For Construction				
02	01/04/11	JMP	JW	SG
For Construction				
01	21/01/11	JMP	PC	SG
For Information				
Issue	Date	By	Chkd	Appd

Client

Author

JOHN MCASLAN + PARTNERS

7-9 William Road
London NW1 3ER
T +44 (0)20 7313 6000
F +44 (0)20 7313 6001
www.mcaslan.co.uk

Architect
Landscape

Job Title
**King's Cross Station
Redevelopment Programme
Package 6**

Drawing Title
**King's Cross Station
Wayfinding Signage
Programme Architect
Monolith Type D**

Scale at A1 1:10
CCMS No

Drawing Status
For Construction

JMP/Job No	Drawing No	Rev.
1243.14	PA-CAD-0120	03