


View of the interior of Annex no.1 C Hawley Road. The building as a heavily altered shell, with little or no historic fabric remaining. Its demolition will improve the context and setting of the listed No.1 Hawley Road.

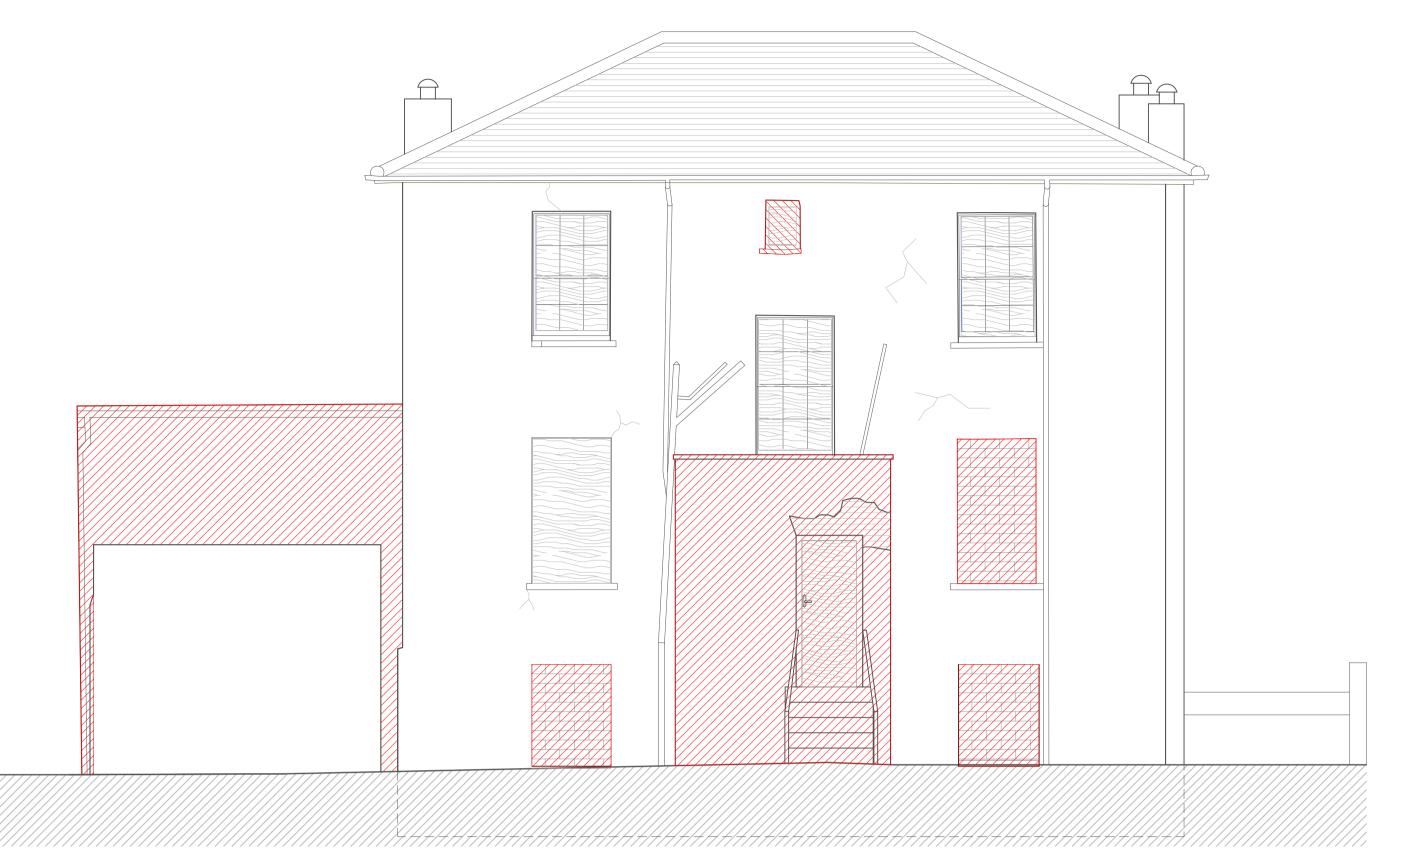

EXISTING REAR ELEVATION 1:50



PROPOSED REAR ELEVATION 1:50

Please note that information used to produce these drawings is based on measured survey supplied by others; Heritage Architecture can not be held responsible for any inaccuracies that may exist; Please do not scale drawings; all dimensions should be verified on site.

Key:

Walls to be removed

New walls/partitions

— Excavated area for DDA

STANLEY SIDINGS

Project No1 HAWLEY ROAD

Job No **N1853**

Dwg EXISTING & PROPOSED REAR ANNEX NO.1 C REMOVAL

Dwg No HR_N1853_002

Dwg Type LBC

Status FINAL



62 British Grove, London W4 2NL T: 0208 748 5501 E-mail: info@heritagemail.co.uk F: 0208 748 4492