


EXISTING EAST ELEVATION 1:50

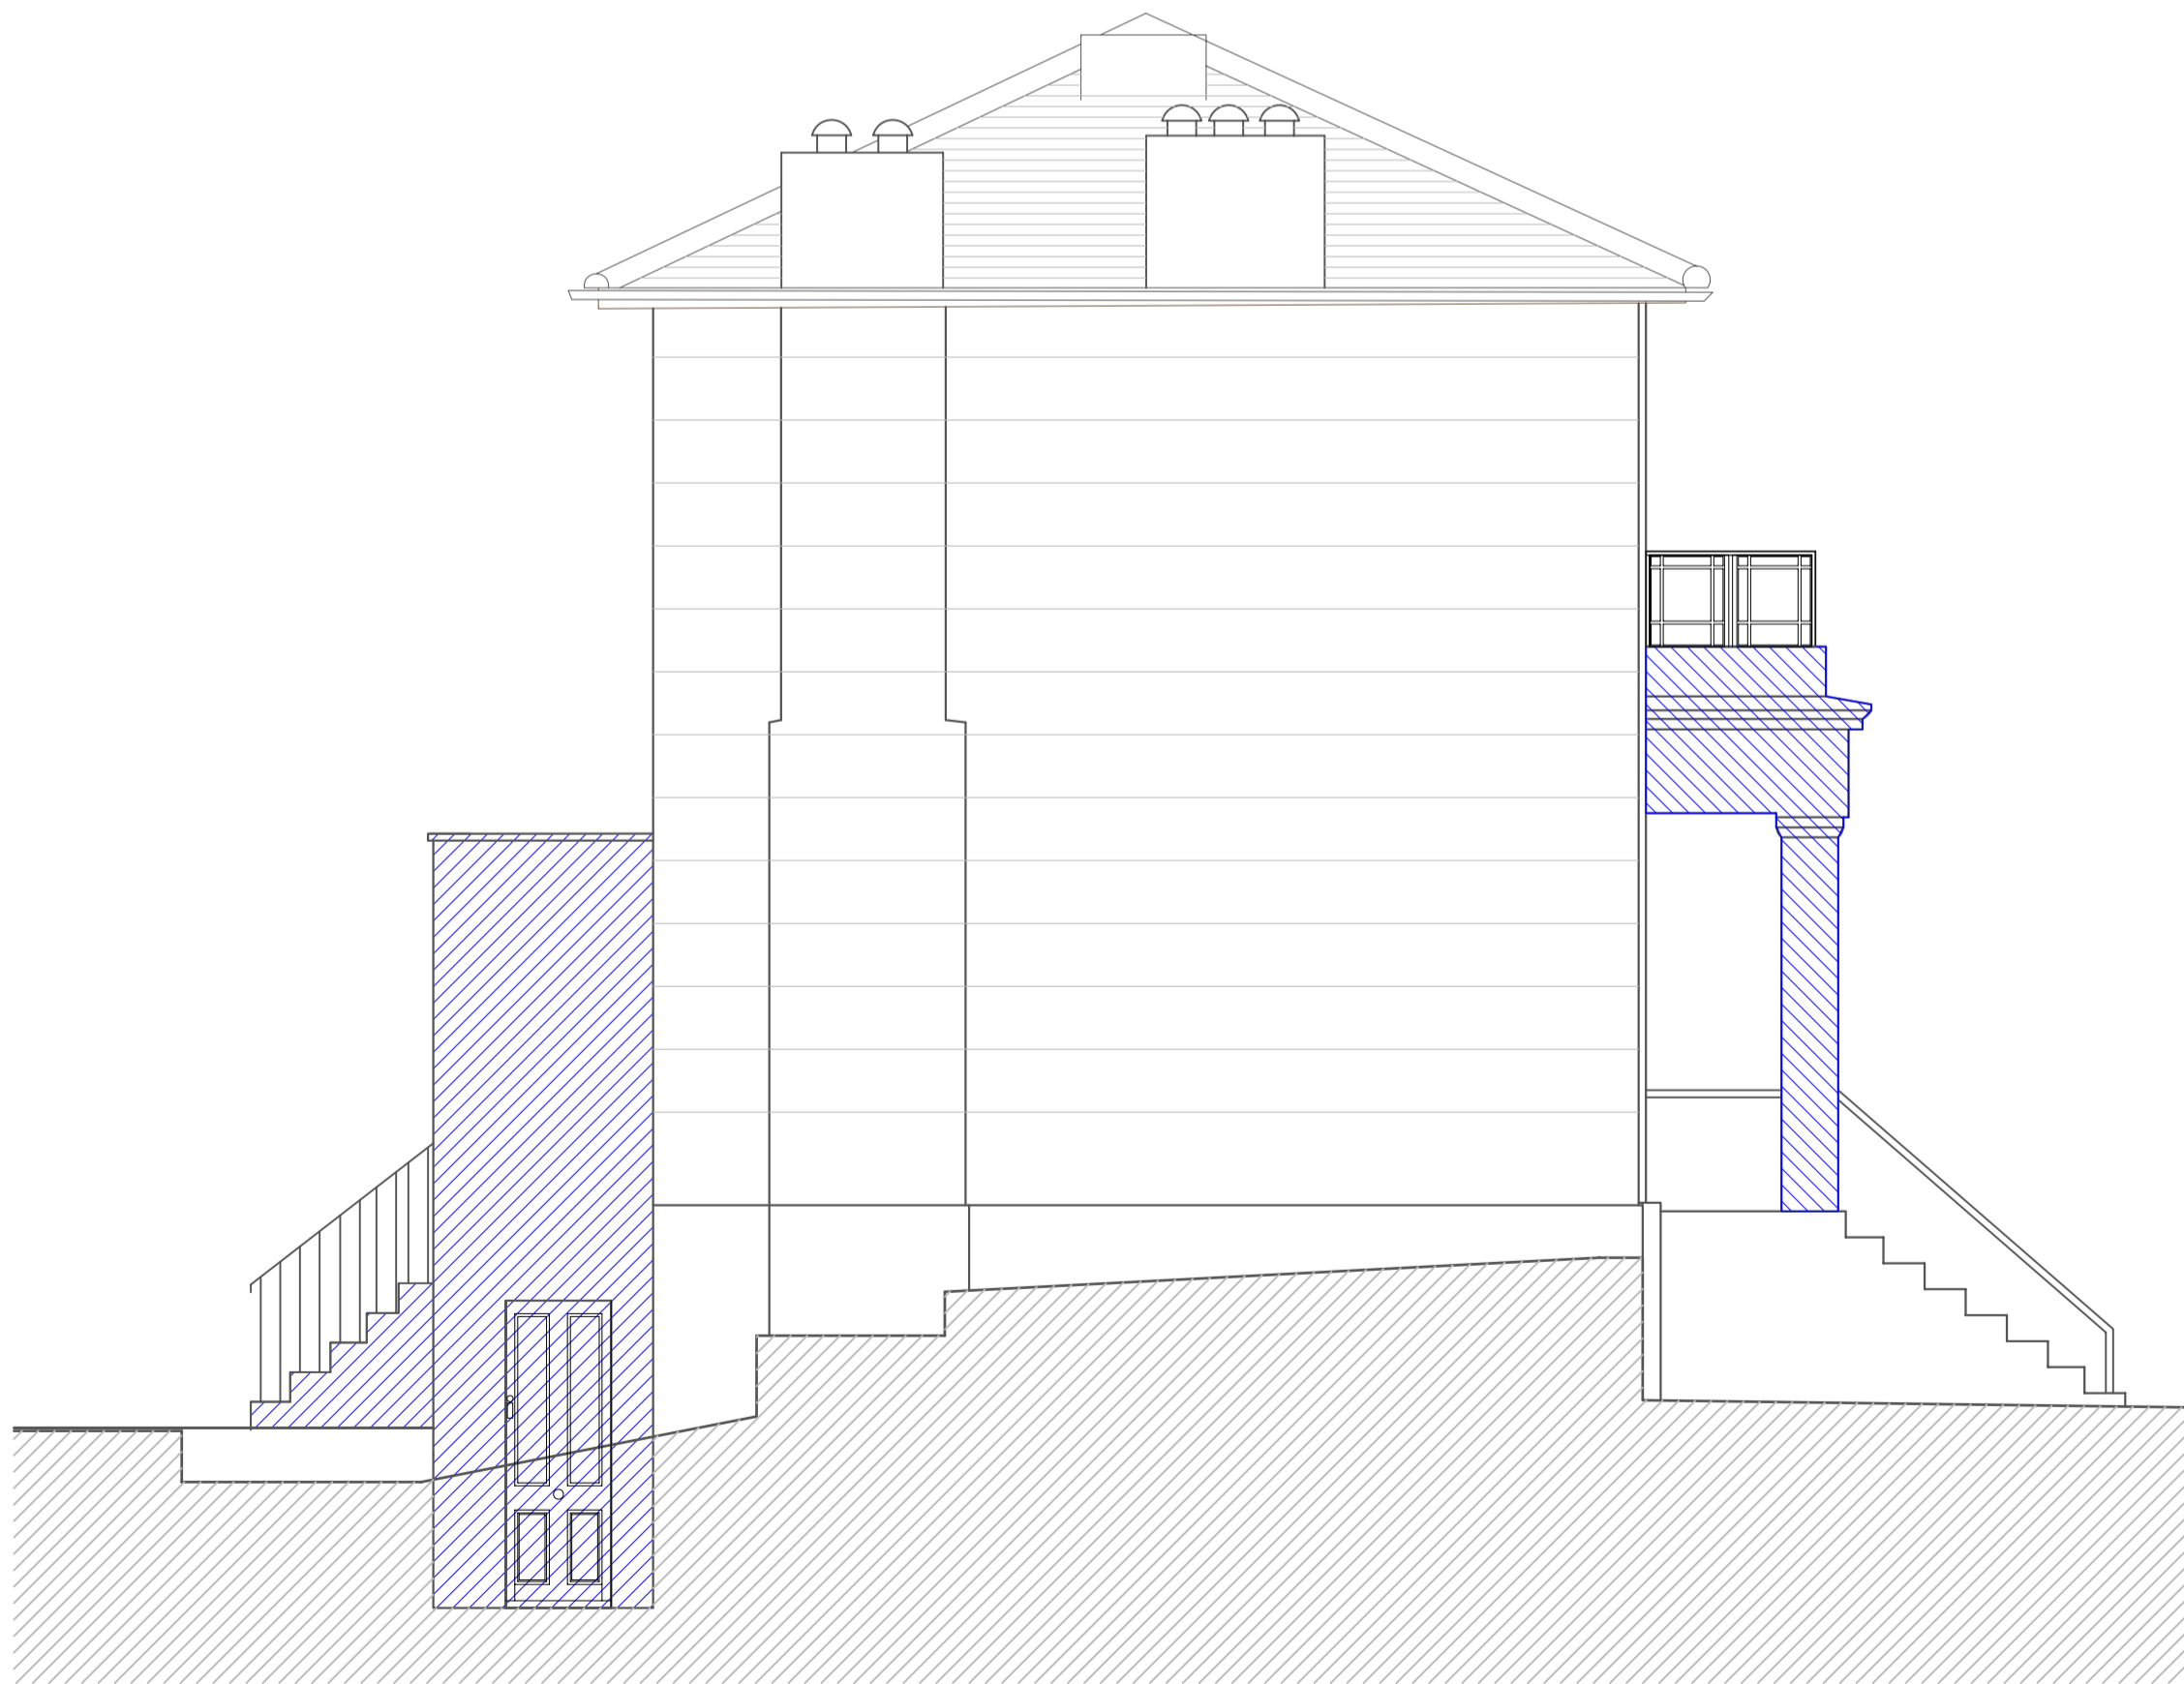

PROPOSED EAST ELEVATION 1:50

Note:

Please note that information used to produce these drawings is based on measured survey supplied by others; Heritage Architecture can not be held responsible for any inaccuracies that may exist; Please do not scale drawings; all dimensions should be verified on site.

Key:

- Structure to be removed and reinstated to match existing
- New walls/partitions

Client	STANLEY SIDINGS		
Project	No1 HAWLEY ROAD		
Job No	N1853		
Dwg	EXISTING & PROPOSED		
Dwg No	HR_N1853_007		
Dwg Type	LBC		
Status	FINAL		
Scale	Size	Rev	Date
1:50 @ A1	A1	*	SEPT 2011



STEPHEN LEVRANT HERITAGE ARCHITECTURE  
62 British Grove, London W4 2NL T: 0208 748 5501  
E-mail: info@heritageemail.co.uk F: 0208 748 4492