

EXISTING ROOF PLAN

NOTES

Rev	QA Check	Description	Date
-	-	-	-
-	-	-	-
-	-	-	-
-	-	-	-
-	-	-	-
-	-	-	-

© Copyright Coupdeville Architects Ltd 2011



COUPDEVILLE
Architects

Unit 1A
Woodstock Studio
36 Woodstock Grove
London
W12 8LE


TEL: 0208 614 2880
E-MAIL: info@coupdeville.net
www.coupdeville.net

DRAWN	-	CLIENT:	-
CHECKED	-		
SCALE	A3 1:100		


EXISTING SERIES

ADDRESS:
54 ACHILLIES RD, NW6

JOB No	DRAWING NUMBER
950	EX-03

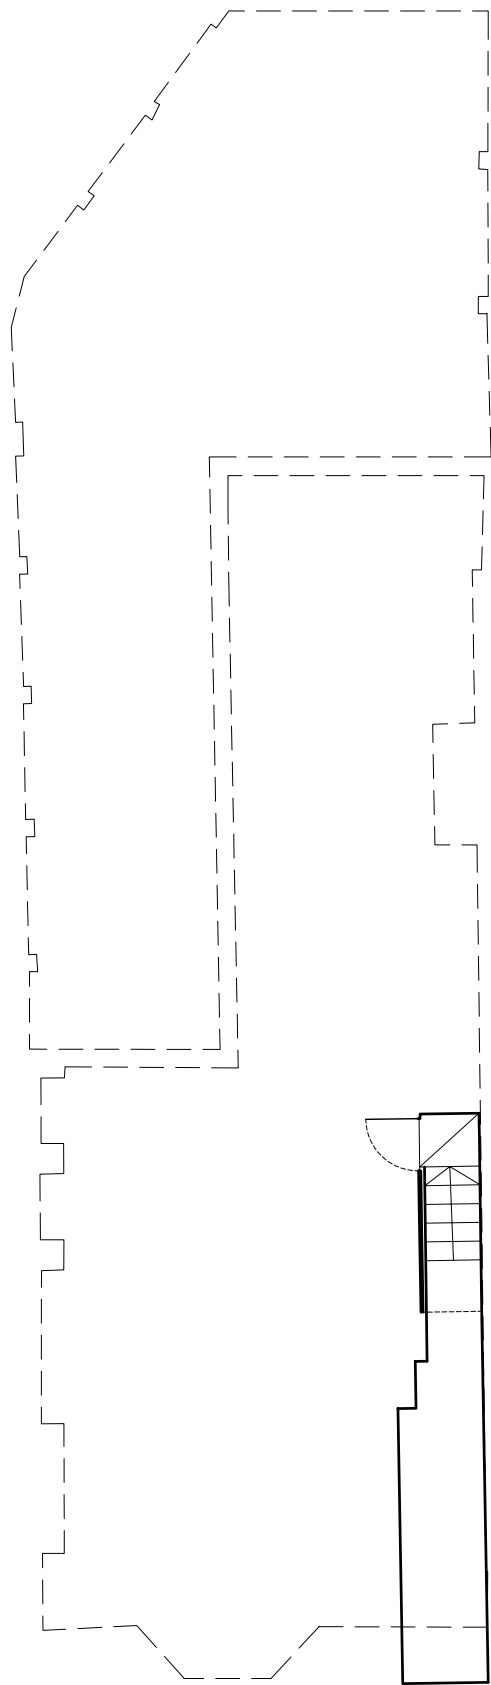

EXISTING BASEMENT PLAN

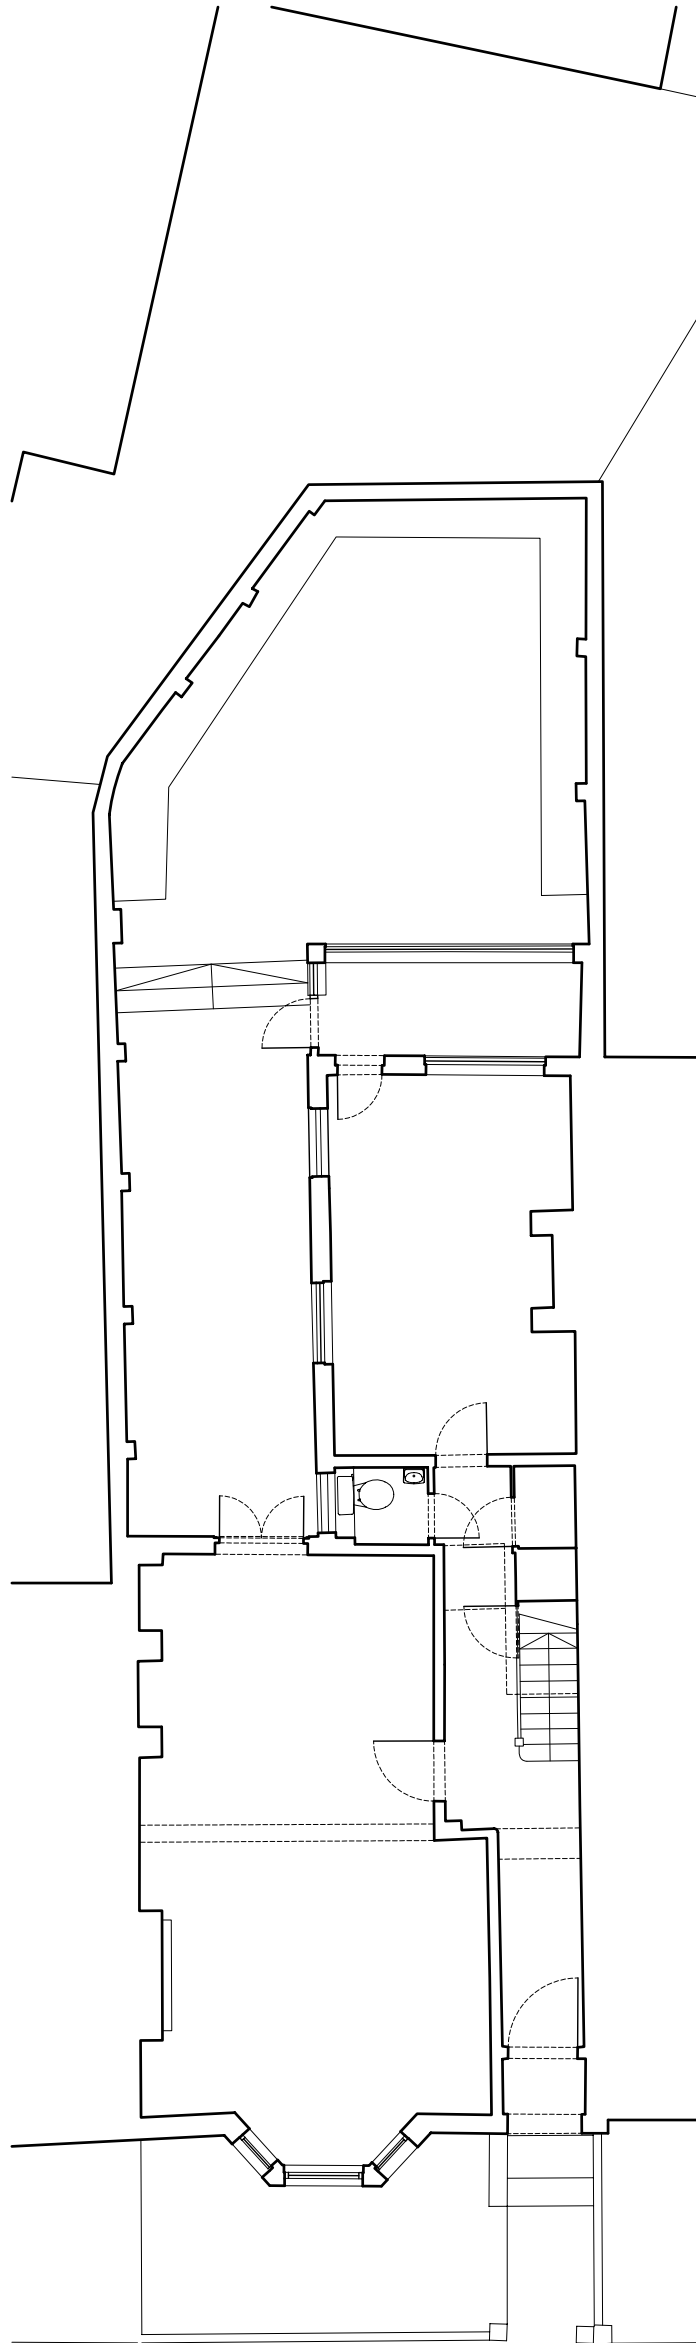

EXISTING GROUND FLOOR PLAN

NOTES

Rev	QA Check	Description	Date
-	-	-	-
-	-	-	-
-	-	-	-
-	-	-	-
-	-	-	-
-	-	-	-

Copyright Coupdeville Architects Ltd 2011


COUPDEVILLE
Architects

Unit 1A
Woodstock Studios
36 Woodstock Grove
London
W12 8LE


TEL 0208 811 2660
E-MAIL info@coupdeville.net
www.coupdeville.net

DRAWN	-	CLIENT:	-
CHECKED	-		
SCALE@A3	1:100		

EXISTING SERIES	
ADDRESS: 54 ACHILLIES RD, NW6	
JOB No	DRAWING NUMBER
950	EX-01
A3 Sheet	

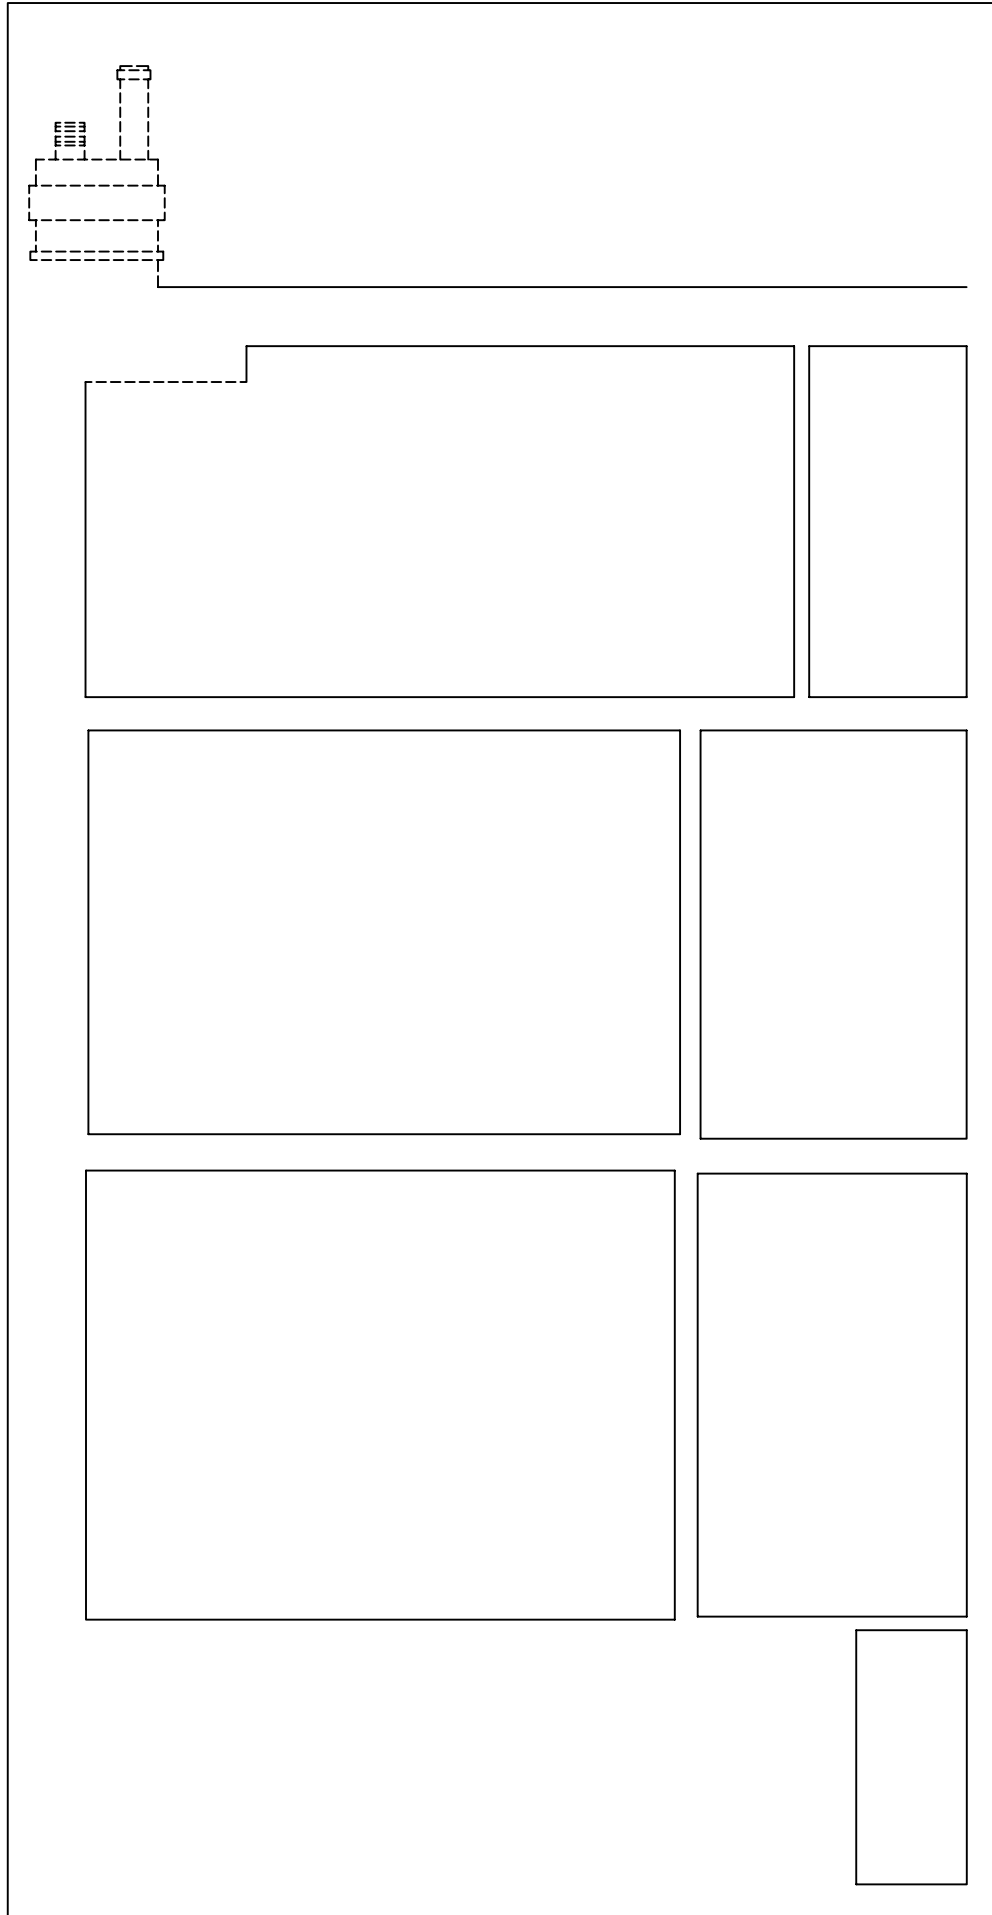

SECTION A-A

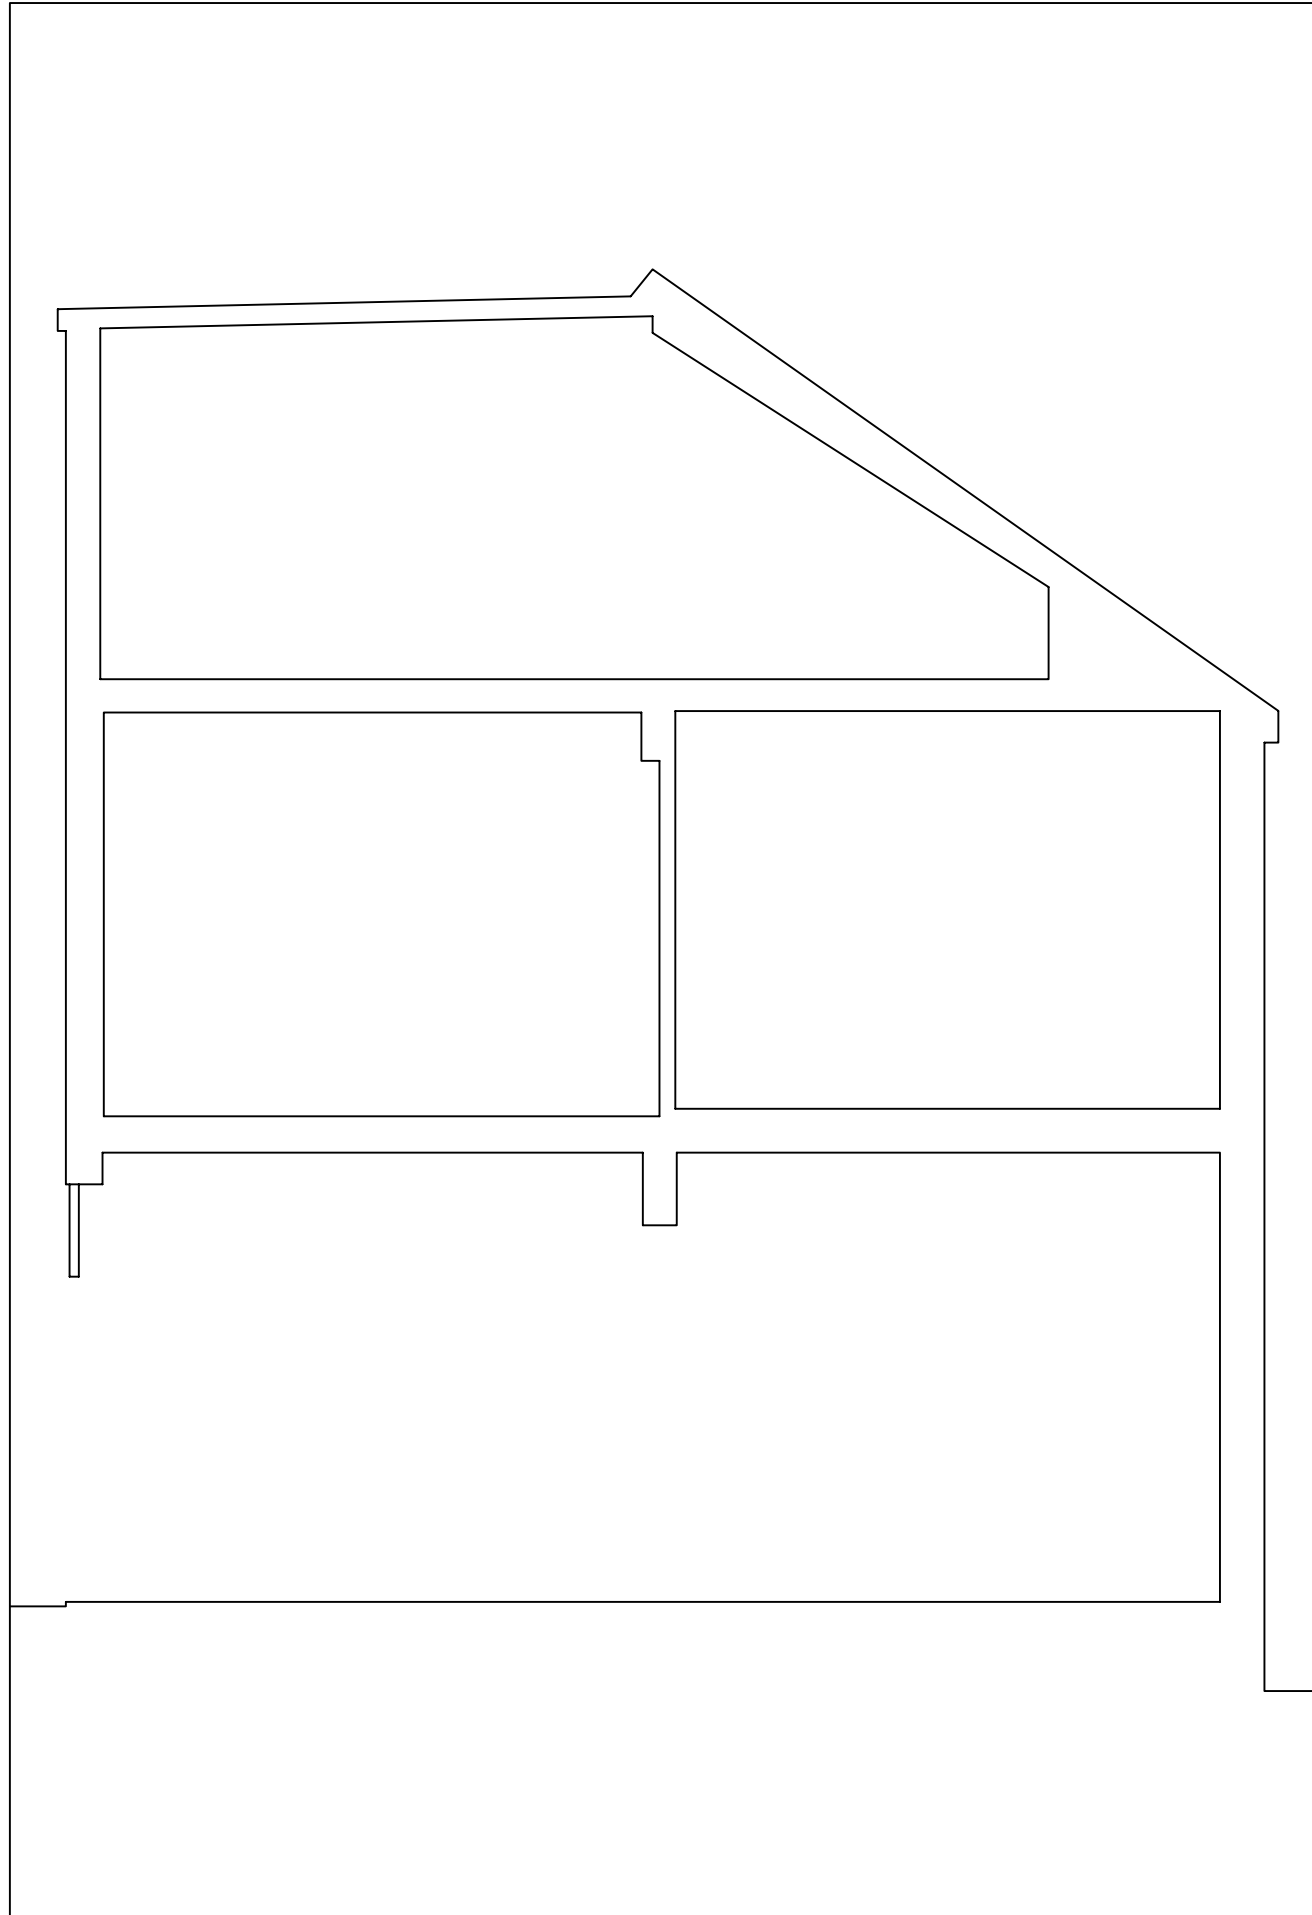

SECTION B-B

NOTES

Rev	QA Check	Description	Date
-	-	-	-
-	-	-	-
-	-	-	-
-	-	-	-
-	-	-	-
-	-	-	-
-	-	-	-
-	-	-	-

© Copyright Coupdeville Architects Ltd 2011
 0. 1. 2. 3. 4. 5. 6. 7. 8. 9. 10.

COUPDEVILLE
Architects

Unit 1A
Woodstock Studios
36 Woodstock Grove
London
W12 8LE

TEL 0208 811 2660
E-MAIL info@coupdeville.net
www.coupdeville.net

DRAWN		-	CLIENT: -
CHECKED		-	
SCALE@A3	1:50		

EXISTING SERIES

ADDRESS:
54 ACHILLIES RD, NW6

JOB No	DRAWING NUMBER
950	EX-04