


- Material Key:**
1. Brick
  2. Metal Panels
  3. Louvers
  4. Glass
  5. Metal Balustrade
  6. Brick Lattice
  7. Glass Balustrade
  8. White Opaque Glass

- General Notes**
1. Dimensions are in millimetres unless stated otherwise.
  2. Levels are in metres AOD unless stated otherwise.
  3. Dimensions govern. Do not scale off drawing.
  4. All dimensions to be verified on site before proceeding.
  5. All discrepancies to be notified in writing to make architects.
- © make ltd. 2006

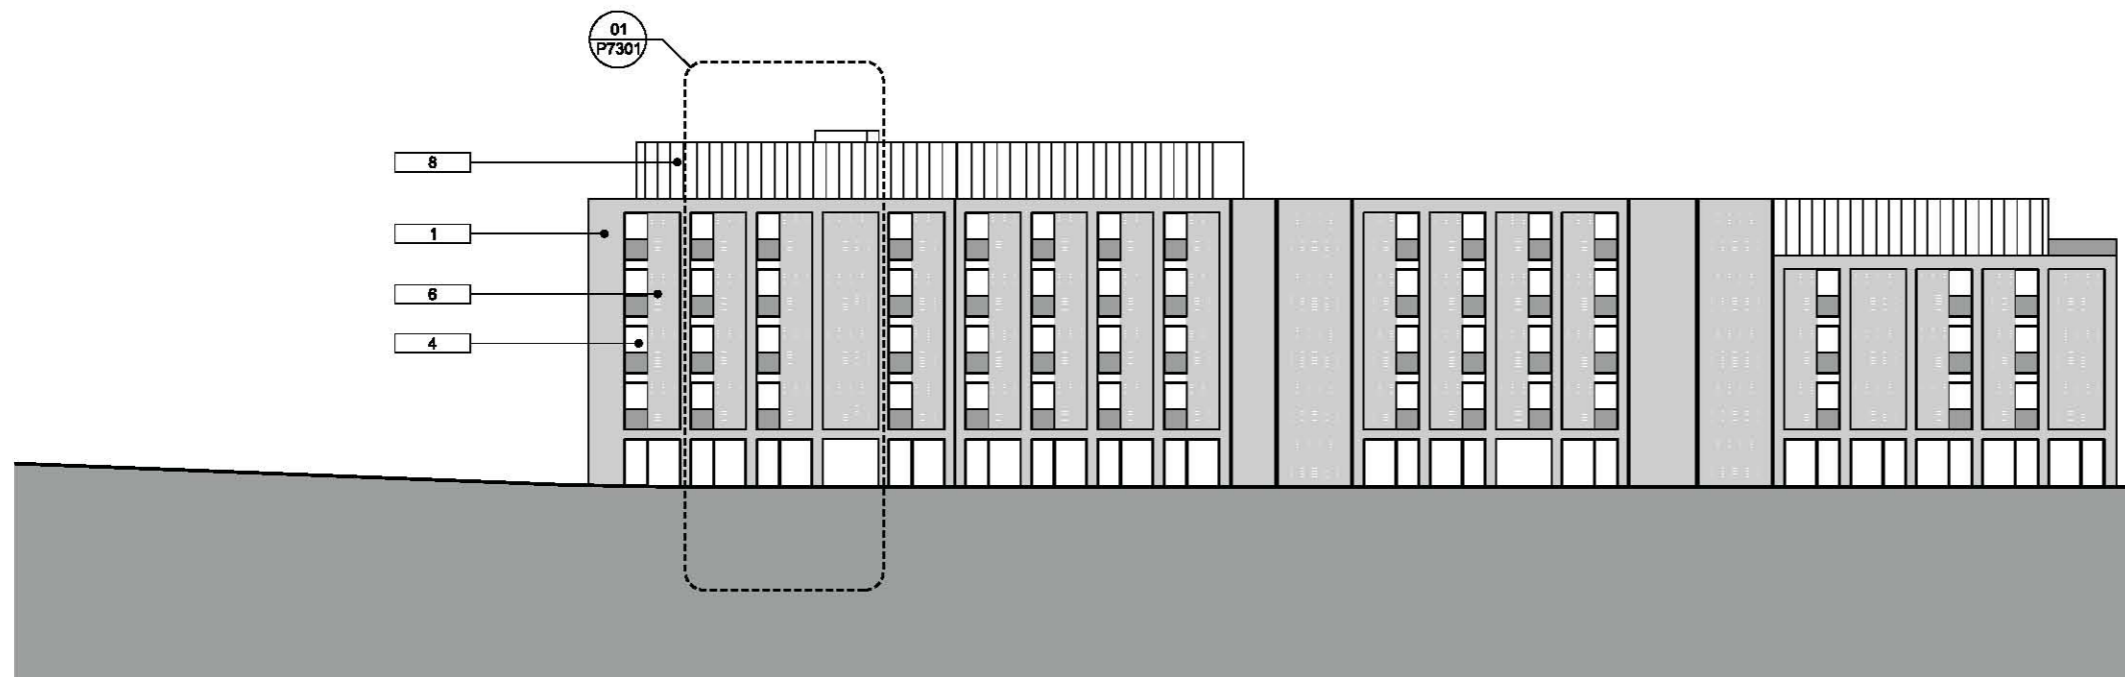

- Top of Building Level  
AOD +16.460
- Level 05  
AOD +11.300
- Level 04  
AOD +8.300

Ground Level  
AOD +0.000

North Elevation




Rev	Date	Reason For Issue	Chk
-----	------	------------------	-----

**make**

55-65 Whitfield Street  
London W1T 4HE  
tel +44 (0) 20 7636 5151  
fax +44 (0) 20 7636 5252  
info@makearchitects.com  
www.makearchitects.com

Client  
**Stanley Sidings Limited**

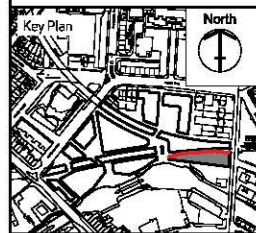

Project  
**Camden Lock Village**

Drawing Title  
**Area D  
North Elevation**

Scale 1:200  
Paper Size @A1  
Date 30.09.11

Project No. <b>0180</b>	Draw No. <b>P7100</b>	Rev. No.
----------------------------	--------------------------	----------