



NOTES / SPECIFICATION

- (A) POWDER COATED PRESSED METAL CAPPING DETAIL (TERRACOTA ONLY)
- (B) LAPPED CLAY TILE CLADDING
- (C) POWDER COATED PRESSED METAL WINDOW SURROUNDS
- (D) TRANSLUCENT GLAZED BALUSTRADE TO BALCONY
- (E) PRECAST CONCRETE BALCONY UPSTAND
- (F) BRICKWORK
- (G) TRANSLUCENT GLAZED WINDOW PANEL (MASTER BEDROOM ONLY)
- (H) POWDER COATED METAL WINDOW FRAMES

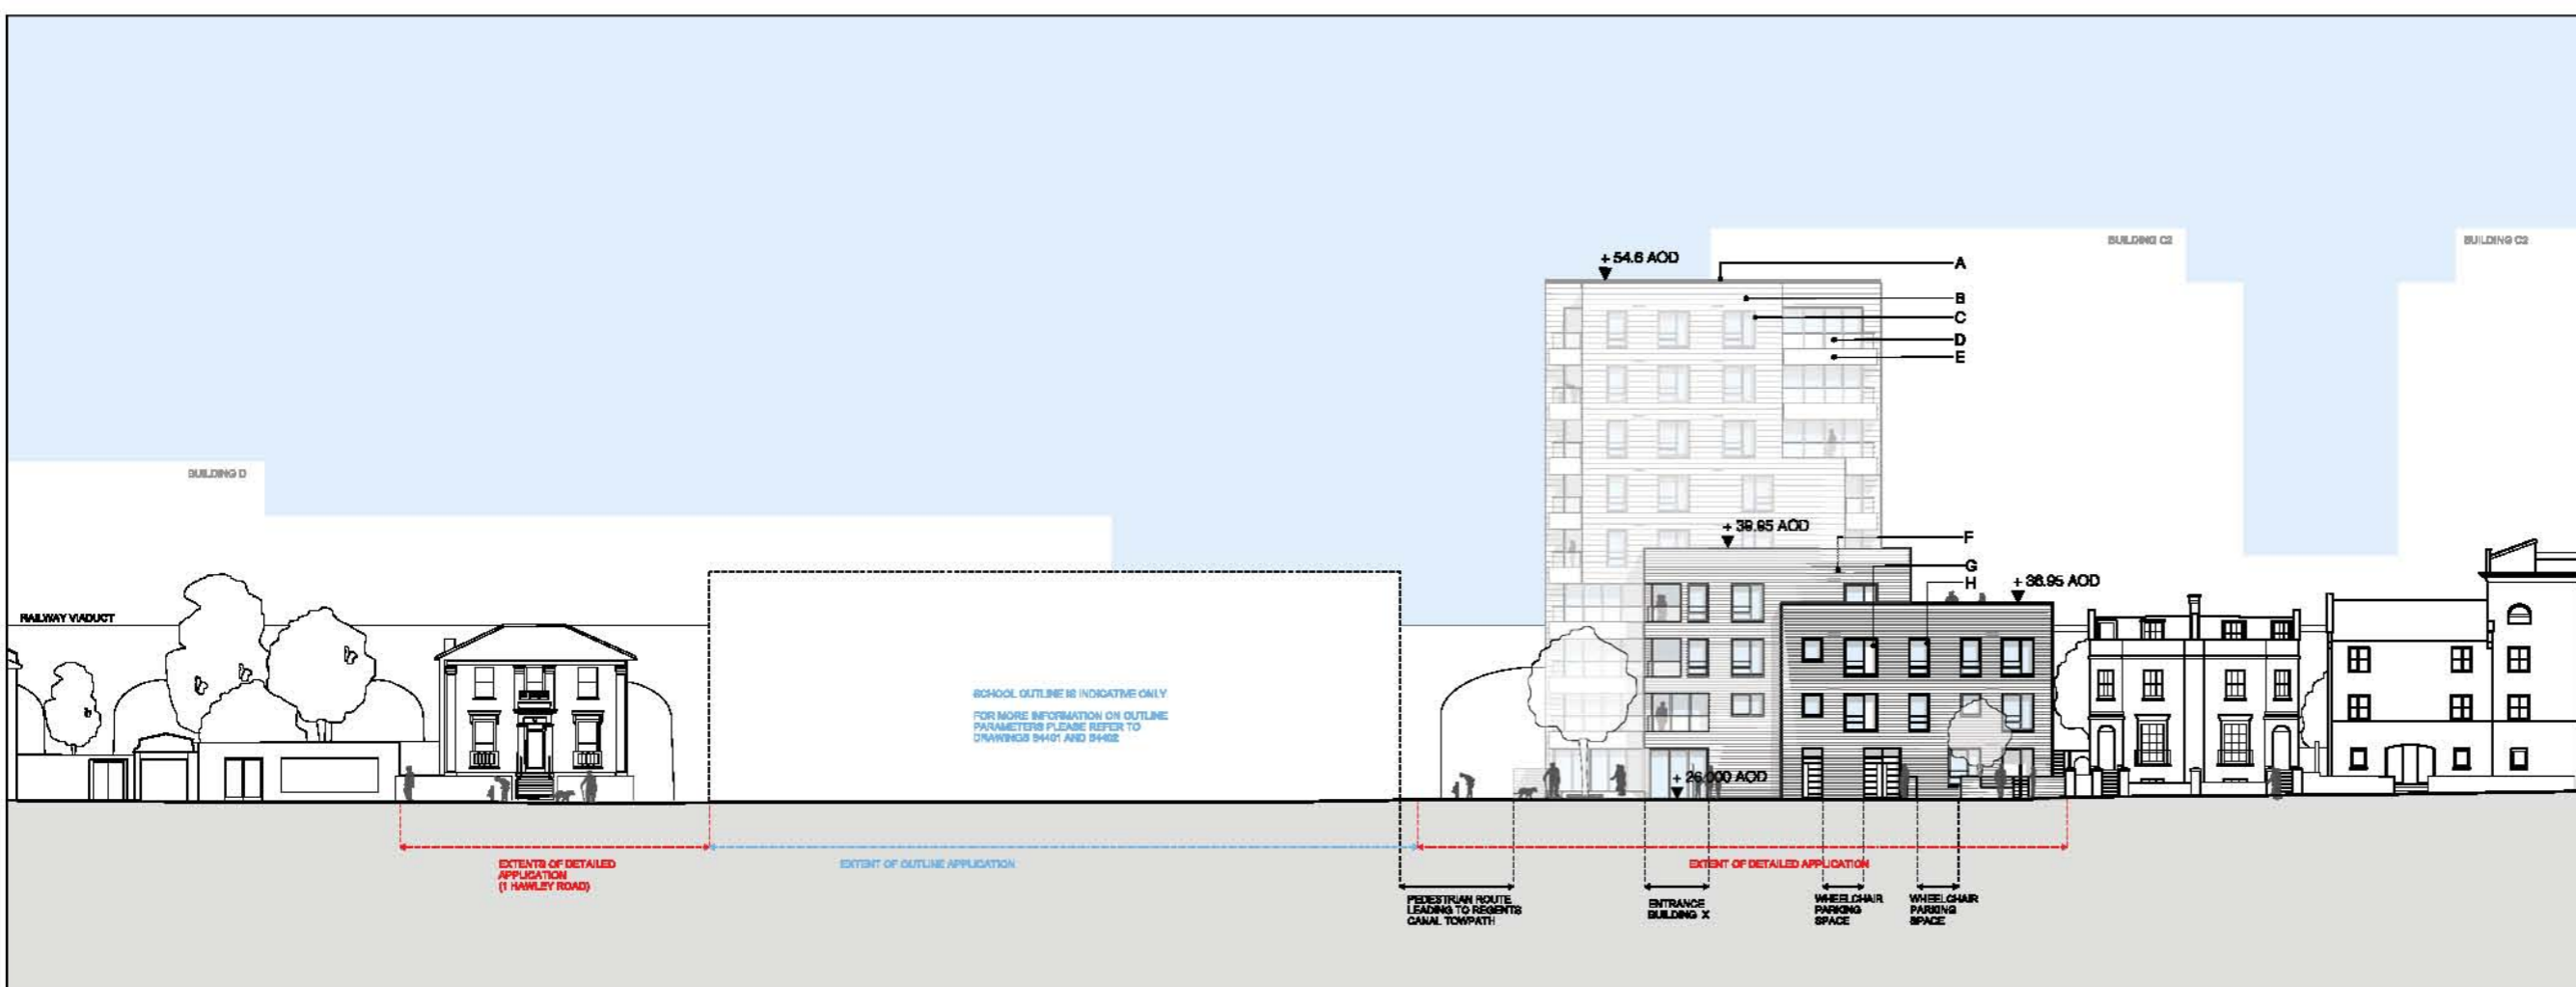

01 NORTH ELEVATION

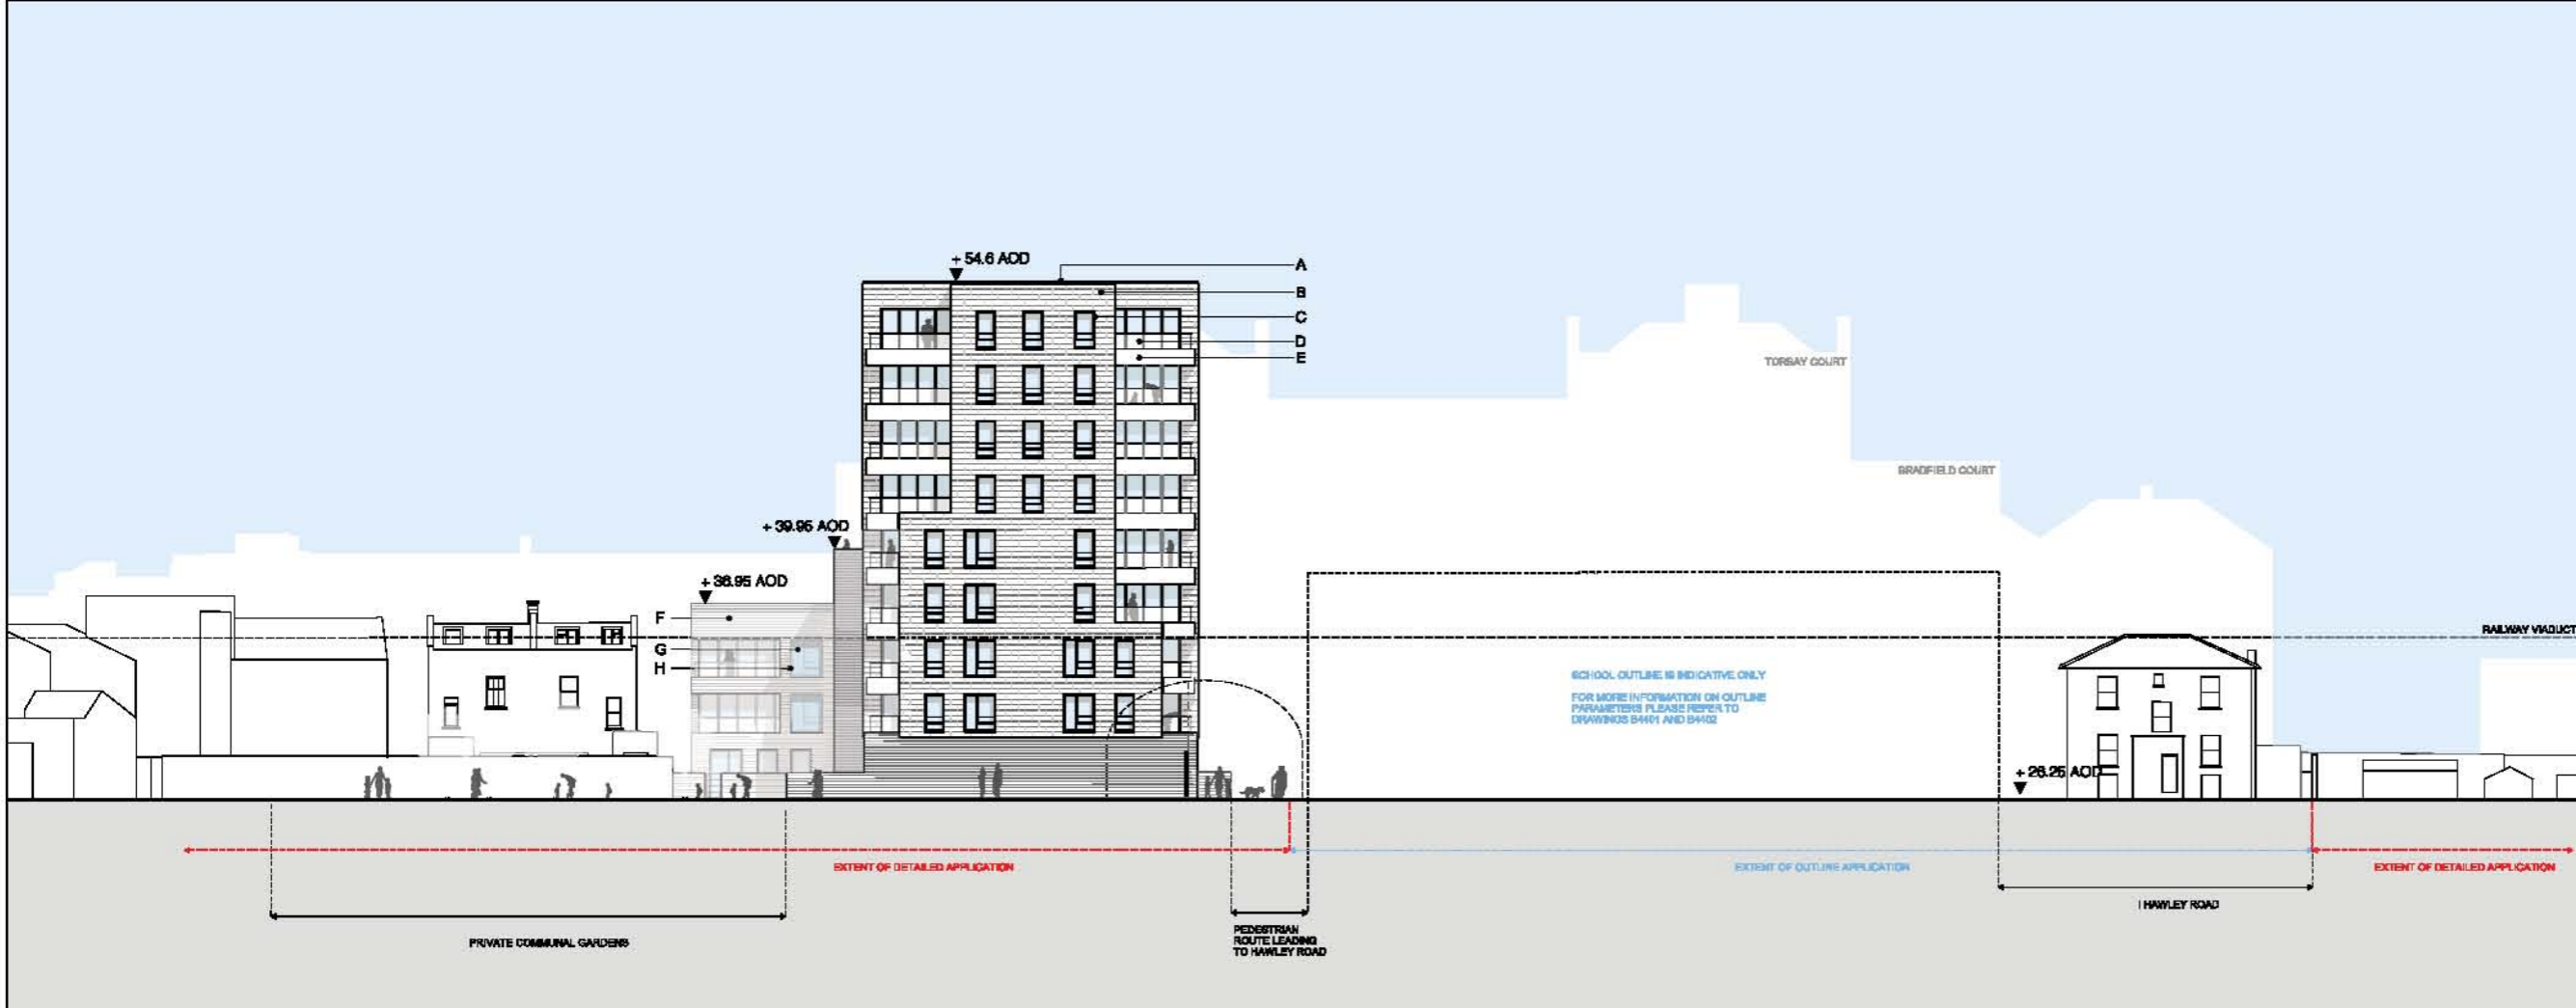


02 SOUTH ELEVATION

REV	DATE	DESCRIPTION
A	16/09/11	REVISION FOLLOWING CLIENT REVIEW
-	17/09/11	ISSUED FOR INFORMATION

NOTE

- Do not scale from this drawing, other than for Planning purposes.
- All dimensions to be checked on site by the contractor and such dimensions to be his responsibility.
- Report all drawing errors, omissions and discrepancies to the architect.
- This document may be issued in an unrecorded CAD format; to enable others to use it as background information to make alterations and/or additions. In that instance the file will be accompanied by a PDF version. It is for those making such alterations and additions to ensure that they make use of current background information. A/H/M LMI accepts no liability for any such alterations or additions to the background information or relying on it in the absence of background information which comes prior to alterations or additions being made.

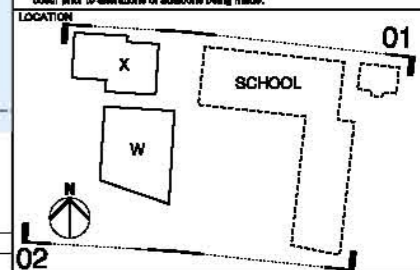

ALLFORD HALL MONAGHAN MORRIS
 ARCHITECTS LIA
 AND FLOOR, BLOCK C, 5-25 OLD STREET LONDON EC1V 9SL
 TEL: 020 7261 6281 FAX: 020 7261 5123 WEB: WWW.AHM.CO.UK

Job title: HAWLEY WHARF

drawing title / location: PROPOSED ELEVATIONS NORTH AND SOUTH

drawn by	checked	scale	status
MM		1:200@A1; 1:400@A3	PLANNING
project	zone	source	CSIS ref
09175	S	-	P
drawing no.	revision		
B4100	A		