

STARBUCKS COFFEE COMPANY
 2401 UTAH AVENUE SOUTH
 SEATTLE, WASHINGTON 98134
 (206) 318-1575

THESE PLANS AND SPECIFICATIONS, AS WELL AS STARBUCKS' NAME AND LOGO, TRADEMARKS AND DESIGN ARE THE EXCLUSIVE PROPERTY OF STARBUCKS CORPORATION. ANY REPRODUCTION, MODIFICATION, DISSEMINATION AND/OR USE OF THESE MATERIALS (OR ANY PORTION OF THEM) WITHOUT STARBUCKS' PRIOR WRITTEN CONSENT IS STRICTLY PROHIBITED.

THIS DRAWING HAS BEEN REVIEWED, AND WHERE REQUIRED, UPDATED, TO COMPLY WITH THE CURRENT CON REGULATIONS (CONSTRUCTION DESIGN & MANAGEMENT) 13. EVOLVE (DESIGN) LIMITED ARE EMPLOYED BY STARBUCKS COFFEE COMPANY AS COMPETENT DESIGNERS AS REQUIRED IN THE ABOVE MENTIONED REGULATIONS.

THIS DRAWING HAS ALSO BEEN REVIEWED, AND WHERE REQUIRED, UPDATED, TO COMPLY WITH BUILDING REGULATIONS PART A TO PART P.

EVOLVE (DESIGN) LIMITED, SUITE NO.6, NO.1 WEST STREET DANWELL, NORTH SOMERSET, UK. BS28 6DA
 T. 0044(0)1934 822764 F. 0044(0)1934 822764

| REV DATE | PD | DESCRIPTION |
|-------------|----|-------------------------------------|
| 1 25.6.2010 | SA | FURNITURE EXTERIOR LIGHTING DETAILS |
| 2 1.7.2010 | SA | OFF FURNITURE BREWER STAND UP TABLE |
| 3 9.7.2010 | SA | MEZZANINE SEATING |
| 4 19.7.2010 | SA | MULLION NOTE REMOVED |
| 5 23.7.2010 | EV | PLANNING REVISION |

PROJECT: **NEW OXFORD STREET**
112-116 NEW OXFORD STREET
 LONDON
 COUNTRY: ENGLAND

STORE #: 12164
 PROJECT #: 08163-002
 CONCEPT: EB LH
 PALETTE: ARTISAN
 ISSUE DATE: 10 JUNE 2010
 DM: KENNA GIUZIO
 PD: SARAH ALLEN
 CHECKED: KENNA GIUZIO

SHEET TITLE
EXISTING UNAUTHORISED AND UNAUTHORISED STORE FRONT ELEVATIONS - SOUTHERN

SCALE: 1:100 @ A3
 (DO NOT SCALE DRAWINGS)

SHEET NUMBER **A2.0**

PAINT SCHEDULE:

| COLOR CODE | DESCRIPTION | MATERIAL | MANUFACTURER | FORMULA | REMARKS |
|------------|--------------|----------|--------------|-------------|----------------------------------|
| P250 | WALL/CEILING | PAINT | ICI | 30YY 50/176 | "HISTORIC TAN" LOCALLY SUPPLIED |
| P154 | WALL/CEILING | PAINT | ICI | 50YY 74/069 | "MEETING HOUSE" LOCALLY SUPPLIED |
| RAL 9004 | STAIR RAIL | PAINT | RAL | 9004 | "SIGNALSCHWARZ" LOCALLY SUPPLIED |

GENERAL PAINT NOTES:

- A. PAINT SUBSTITUTIONS ARE NOT ALLOWED.
- B. SUBMIT TWO (2) SETS OF 8 1/2" x 11" BRUSH-OUTS OF ALL PAINT COLORS AND FINISHES TO STARBUCKS FOR APPROVAL PRIOR TO PAINTING.
- C. ALL WOOD AND METAL SURFACES SHALL BE PAINTED SEMI-GLOSS, UNLESS OTHERWISE NOTED. ALL ACCENT AND TRIM PAINT TO BE SEMI-GLOSS OR EQUAL, UNLESS OTHERWISE NOTED. ALL WALL AND CEILING PAINTS TO BE EGGSHELL OR EQUAL, UNLESS OTHERWISE NOTED.
- D. WALL RECEIVING VINYL MURAL WALLCOVERING SHALL BE SMOOTH AND PVC PRIMED. MURALS TO BE SEALED. SEALER IS PROVIDED WITH MURAL.

NOTES:


- 1. GENERAL CONTRACTOR TO PERMIT, SUPPLY AND INSTALL SIGNAGE. SIGNAGE CONTRACTOR TO VERIFY SIGNAGE COMPLIANCE WITH LOCAL CODES AND OBTAIN PERMIT AND LANDLORD APPROVAL.
- 2. PROVIDE 75mm HIGH BLACK ACRYLIC STORE ADDRESS ON GLAZING.
- 3. GENERAL CONTRACTOR SHALL COORDINATE WITH ELECTRICAL CONTRACTOR TO FURNISH AND INSTALL ELECTRICAL CIRCUIT INCLUDING ALL CONDUIT, WIRE, CONNECTIONS, AND BREAKER AT PANELBOARD NECESSARY TO SERVE SIGNAGE.
- 4. SIGNAGE CONTRACTOR TO SUPPLY SHOP DRAWINGS TO STARBUCKS, CONSTRUCTION MANAGER AND TO THE GENERAL CONTRACTOR AS NEEDED. NOTIFY STARBUCKS CONSTRUCTION MANAGER IMMEDIATELY IF SHOP DRAWINGS OR INSTALLATION IS IN DISCREPANCY WITH STARBUCKS ARCHITECTURAL DRAWINGS.
- 5. GENERAL CONTRACTOR TO COORDINATE AND SCHEDULE SIGNAGE INSTALLATION WITH THE SIGNAGE CONTRACTOR. STARBUCKS CONSTRUCTION MANAGER TO PROVIDE GENERAL CONTRACTOR WITH SIGNAGE CONTRACTOR CONTACT INFORMATION.
- 6. GENERAL CONTRACTOR TO PROVIDE FIRE TREATED WOOD STUD BLOCKING, OR EQUIVALENT TO SUPPORT SIGNAGE.

SIGNAGE SCHEDULE


PIN MOUNTED METAL LETTER SIGNAGE TO BE DARK BRONZE



1 **LAWFUL STORE FRONT ELEVATION**

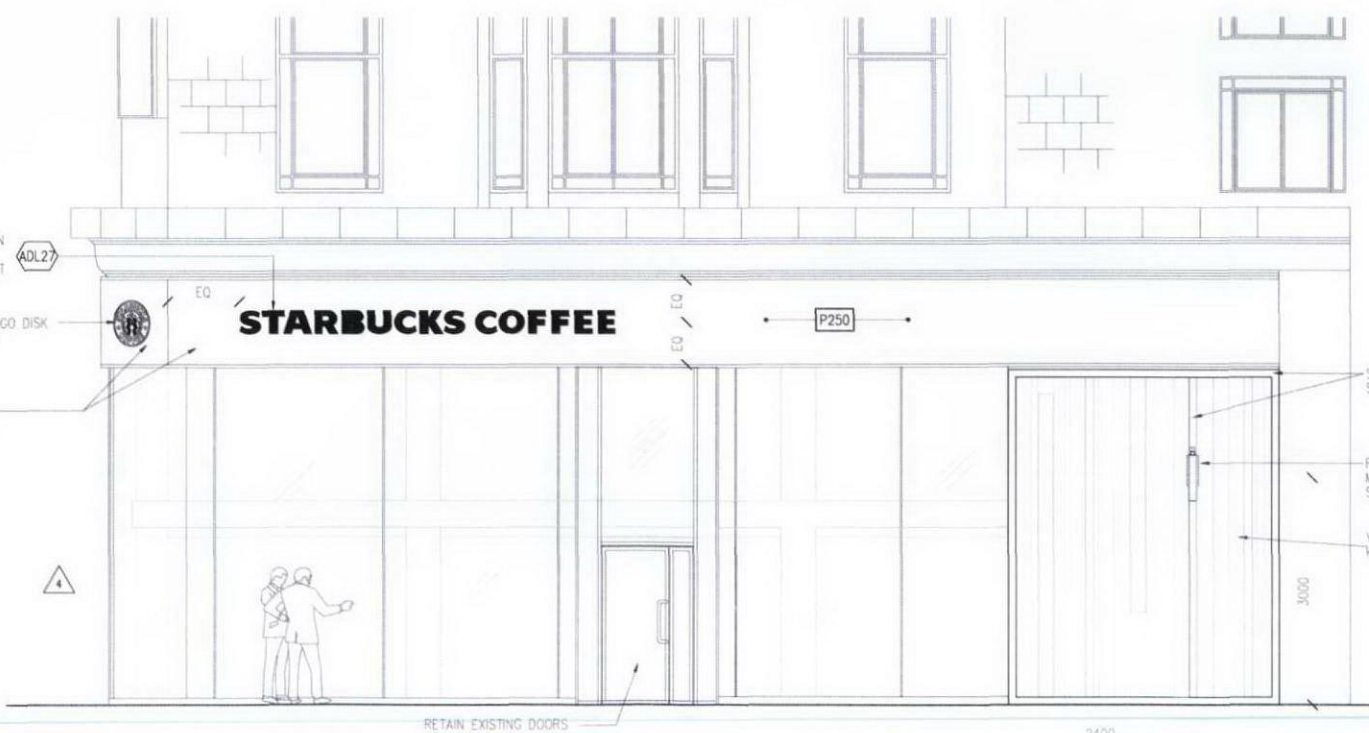

2 **EXISTING UNAUTHORISED STORE FRONT ELEVATION**

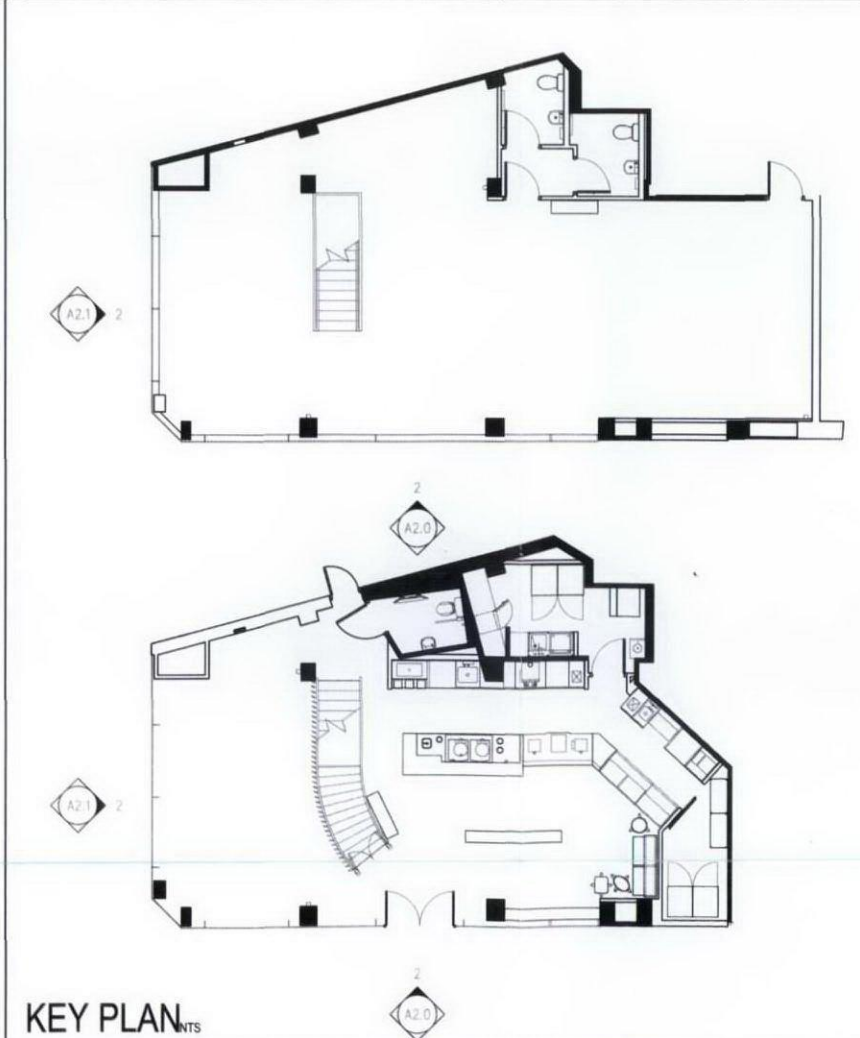

KEY PLAN