



1 LAWFUL STORE FRONT ELEVATION



2 EXISTING UNAUTHORISED STORE FRONT ELEVATION

PAINT SCHEDULE:

COLOR CODE	DESCRIPTION	MATERIAL	MANUFACTURER	FORMULA	REMARKS
P250	WALL/CEILING	PAINT	ICI	30YY 50/176	"HISTORIC TAN" LOCALLY SUPPLIED
P154	WALL/CEILING	PAINT	ICI	50YY 74/089	"MEETING HOUSE" LOCALLY SUPPLIED
RAL 9004	STAIR AND MEZZANINE RAIL	PAINT	RAL	9004	"SIGNALSCHWARZ" LOCALLY SUPPLIED

GENERAL PAINT NOTES:

- A. PAINT SUBSTITUTIONS ARE NOT ALLOWED.
- B. ~~REMOVE EXISTING PAINTING!~~ BRUSH-OUTS OF ALL PAINT COLORS AND FINISHES TO STARBUCKS
- C. ALL WOOD AND METAL SURFACES SHALL BE PAINTED SEMI-GLOSS, UNLESS OTHERWISE NOTED. ALL ACCENT AND TRIM PAINT TO BE SEMI-GLOSS OR EQUAL, UNLESS OTHERWISE NOTED. ALL WALL AND CEILING PAINTS TO BE EGGSHELL OR EQUAL, UNLESS OTHERWISE NOTED.
- D. WALL RECEIVING VINYL MURAL WALLCOVERING SHALL BE SMOOTH AND PVC PRIMED. MURALS TO BE SEALED. SEALER IS PROVIDED WITH MURAL.

SIGNAGE SCHEDULE


SIGNAGE SCHEDULE:

ITEM#	QTY	DESCRIPTION
ADL27	2	300MM METAL PIN MOUNT LETTERS


ADDITIONAL ITEMS

NOTES:

- 1 GENERAL CONTRACTOR TO PERMIT, SUPPLY AND INSTALL SIGNAGE. SIGNAGE CONTRACTOR TO VERIFY SIGNAGE COMPLIANCE WITH LOCAL CODES AND OBTAIN PERMIT AND LANDLORD APPROVAL.
- 2 PROVIDE 75mm HIGH BLACK ACRYLIC STORE ADDRESS ON GLAZING.
- 3 GENERAL CONTRACTOR SHALL COORDINATE WITH ELECTRICAL CONTRACTOR TO FURNISH AND INSTALL ELECTRICAL CIRCUIT INCLUDING ALL CONDUIT, WIRE, CONNECTIONS, AND BREAKER AT PANELBOARD NECESSARY TO SERVE SIGNAGE.
- 4 SIGNAGE CONTRACTOR TO SUPPLY SHOP DRAWINGS TO STARBUCKS CONSTRUCTION MANAGER AND TO THE GENERAL CONTRACTOR AS NEEDED. NOTIFY STARBUCKS CONSTRUCTION MANAGER IMMEDIATELY IF SHOP DRAWINGS OR INSTALLATION IS IN DISCREPANCY WITH STARBUCKS ARCHITECTURAL DRAWINGS.
- 5 GENERAL CONTRACTOR TO COORDINATE AND SCHEDULE SIGNAGE INSTALLATION WITH THE SIGNAGE CONTRACTOR. STARBUCKS CONSTRUCTION MANAGER TO PROVIDE GENERAL CONTRACTOR WITH SIGNAGE CONTRACTOR CONTACT INFORMATION.
- 6 GENERAL CONTRACTOR TO PROVIDE FIRE TREATED WOOD STUD BLOCKING, OR EQUIVALENT TO SUPPORT SIGNAGE.

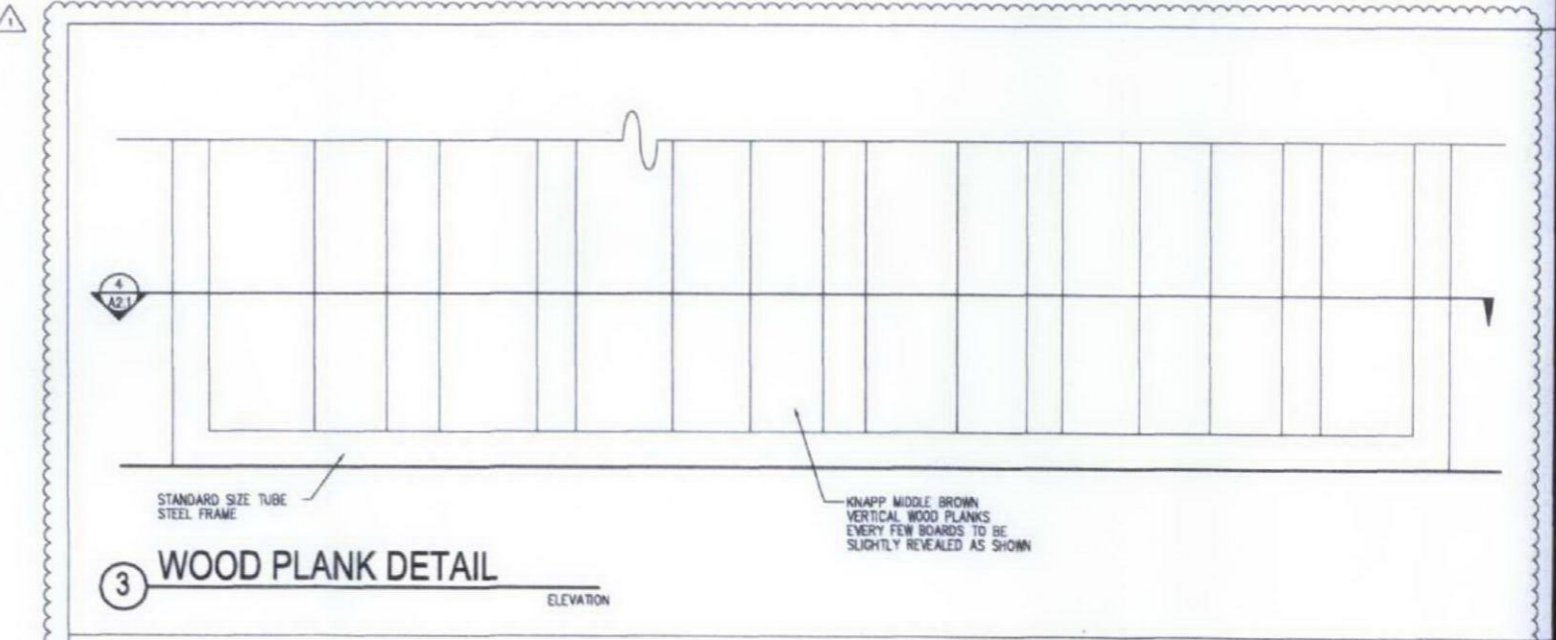

3 WOOD PLANK DETAIL ELEVATION

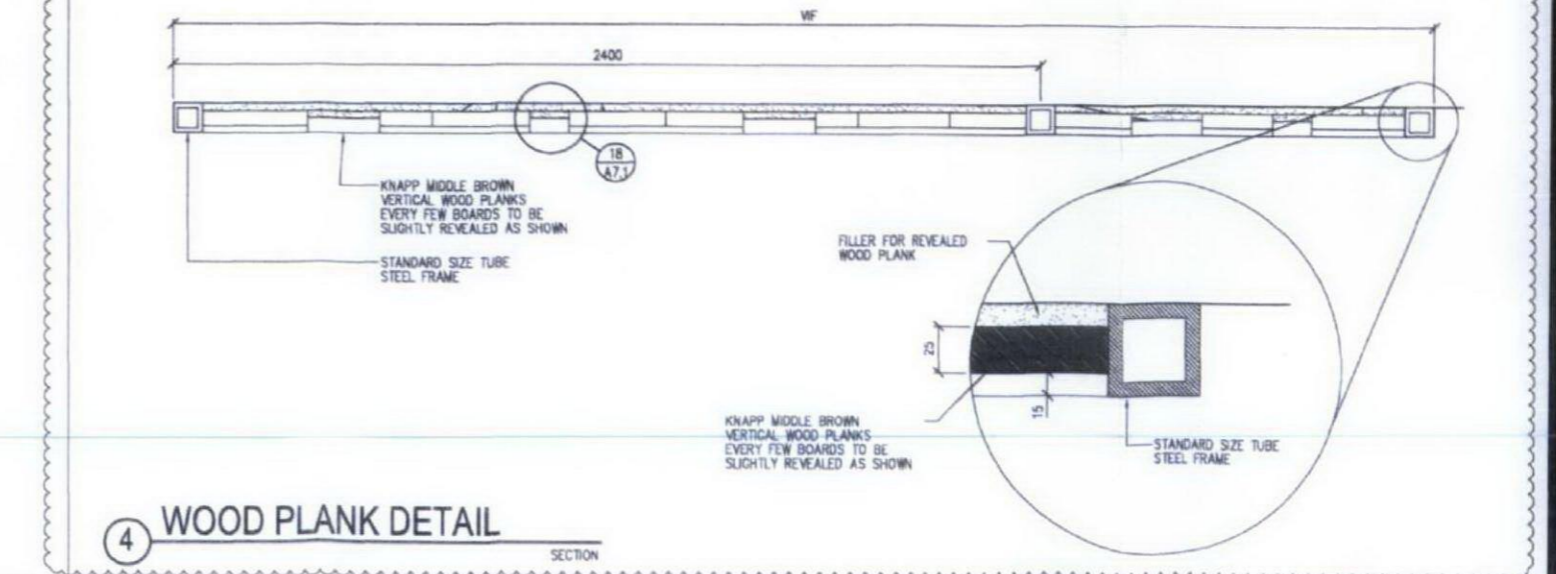

4 WOOD PLANK DETAIL SECTION



STARBUCKS COFFEE COMPANY
2401 UTAH AVENUE SOUTH
SEATTLE, WASHINGTON 98134
(206) 318-1575

THESE PLANS AND SPECIFICATIONS, AS WELL AS STARBUCKS NAME AND LOGO, TRADEMARKS AND DESIGN ARE THE EXCLUSIVE PROPERTY OF STARBUCKS CORPORATION. ANY REPRODUCTION, MODIFICATION, DISCLOSURE AND/OR USE OF THESE MATERIALS FOR ANY PURPOSES WITHOUT STARBUCKS' PRIOR WRITTEN CONSENT IS STRICTLY PROHIBITED.

THIS DRAWING HAS BEEN REVIEWED, AND WHERE NECESSARY, APPROVED, TO COMPLY WITH BUILDING REGULATIONS PART A TO PART P.
EVOLVE DESIGN LIMITED, SUITE 10.0, 101 WEST STREET, DANWELL, NORTH SOMERSET, UK, BS20 8DA
T: 01454 823784 F: 01454 823784
REGISTERED IN ENGLAND 10345483
REGISTERED OFFICE: CHARTERHOUSE, 3 REDCROFT ROAD, WESTON 3 WARE, WYBRISTOL, BS23 1YE

REV DATE	PD	DESCRIPTION
24.6.2010	SA	FURNITURE EXTERIOR LIGHTING DETAILS

PROJECT: **NEW OXFORD STREET**
112-116 NEW OXFORD STREET
LONDON
COUNTRY: ENGLAND

STORE #: 12164
PROJECT #: 08163-002
CONCEPT: EB LH
PALETTE: ARTISAN
ISSUE DATE: 10 JUNE 2010
DM: KENNA GIUZZO
PD: SARAH ALLEN
CHECKED: KENNA GIUZZO

SHEET TITLE
EXISTING AUTHORISED AND UNAUTHORISED STORE FRONT ELEVATIONS - WESTERN

SCALE: 1:100 @ A3
(DO NOT SCALE DRAWINGS)

SHEET NUMBER **A2.1**