


EXISTING NORTH WEST ELEVATION

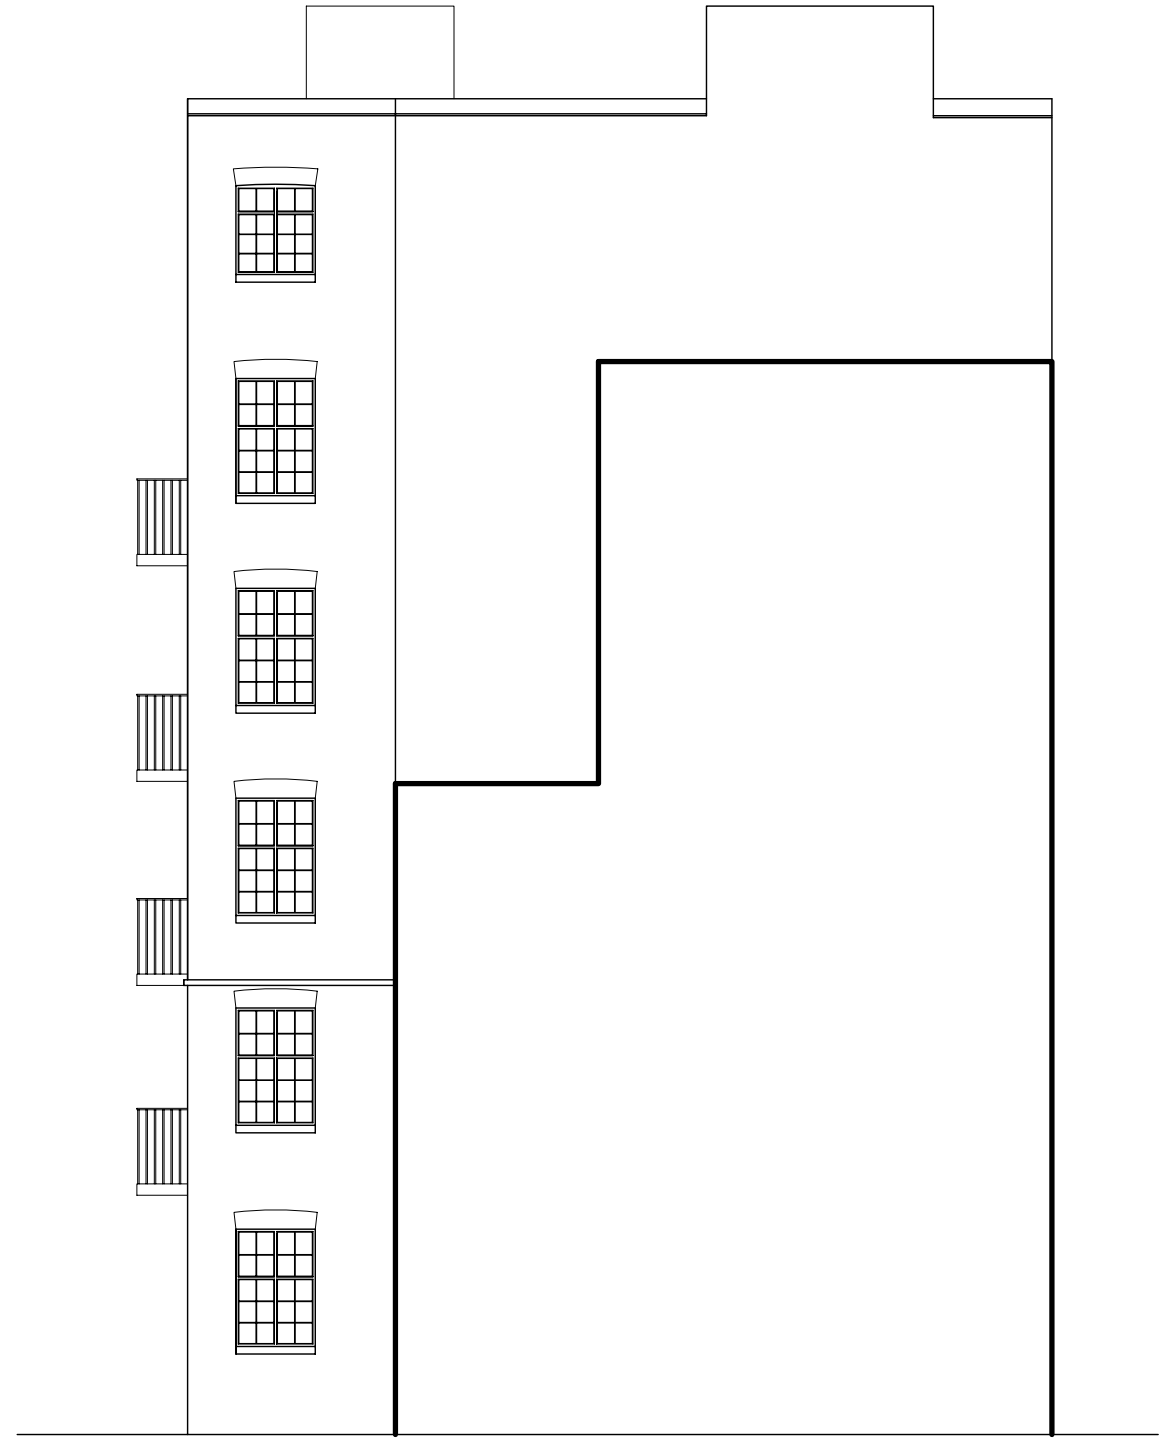

EXISTING SOUTH WEST ELEVATION

revisions
 project
 1 Grafton Chambers
 Grafton Place
 NW1 1LN
 client
 Granger Residential Management Ltd
 drawing title
 Existing NW & SW Facing Elevations



date Aug 2011 number H9410PA/547/002
 scale 1:100 @A3 revision -