



EXISTING WINDOW ELEVATION
 ABOVE THE PROPOSED DOORS SCALE
 1:20
 EXISTING WINDOW PHOTOGRAPH
 BELOW

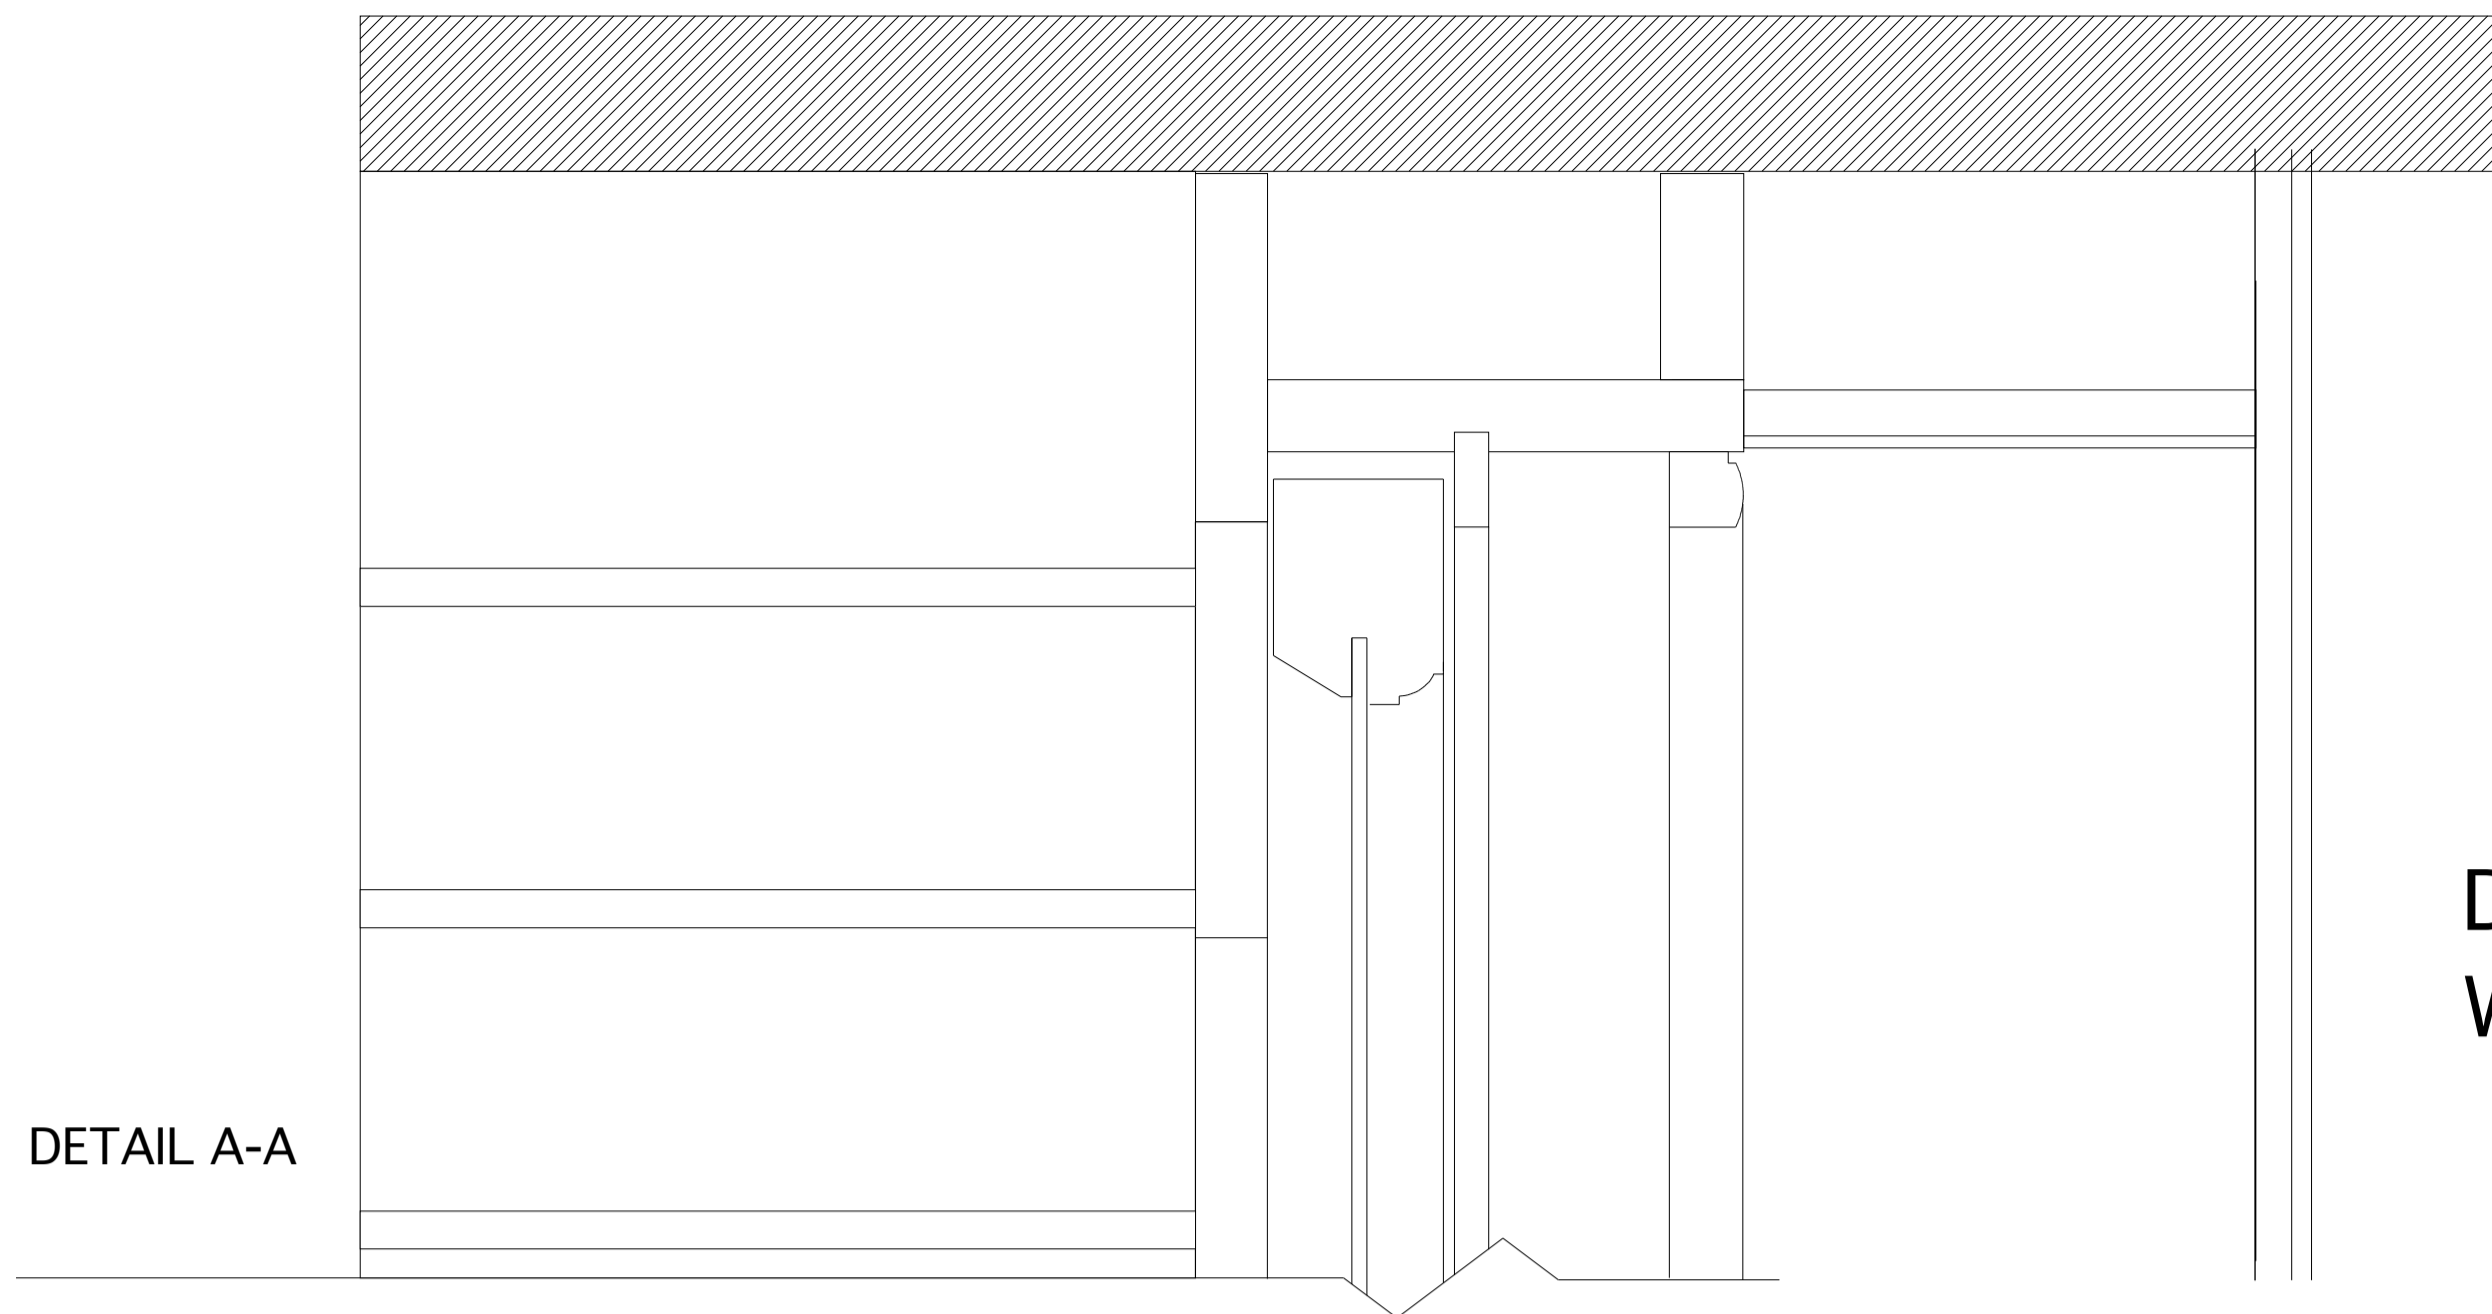


DETAIL A-A

DETAIL 1
 WINDOW HEAD 1 : 2

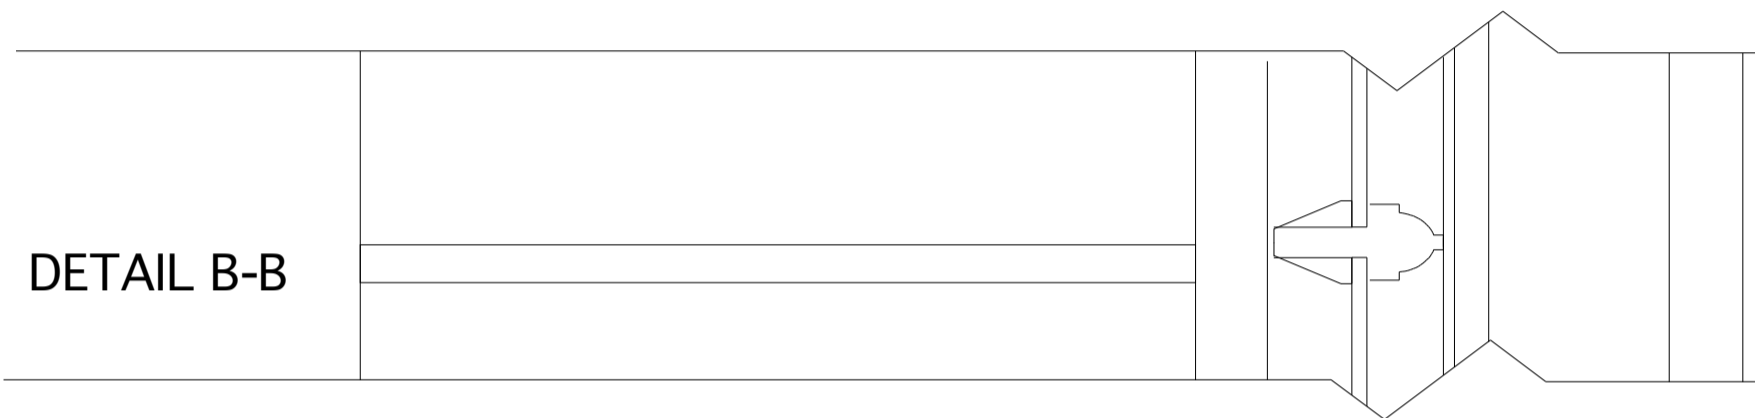

DETAIL B-B

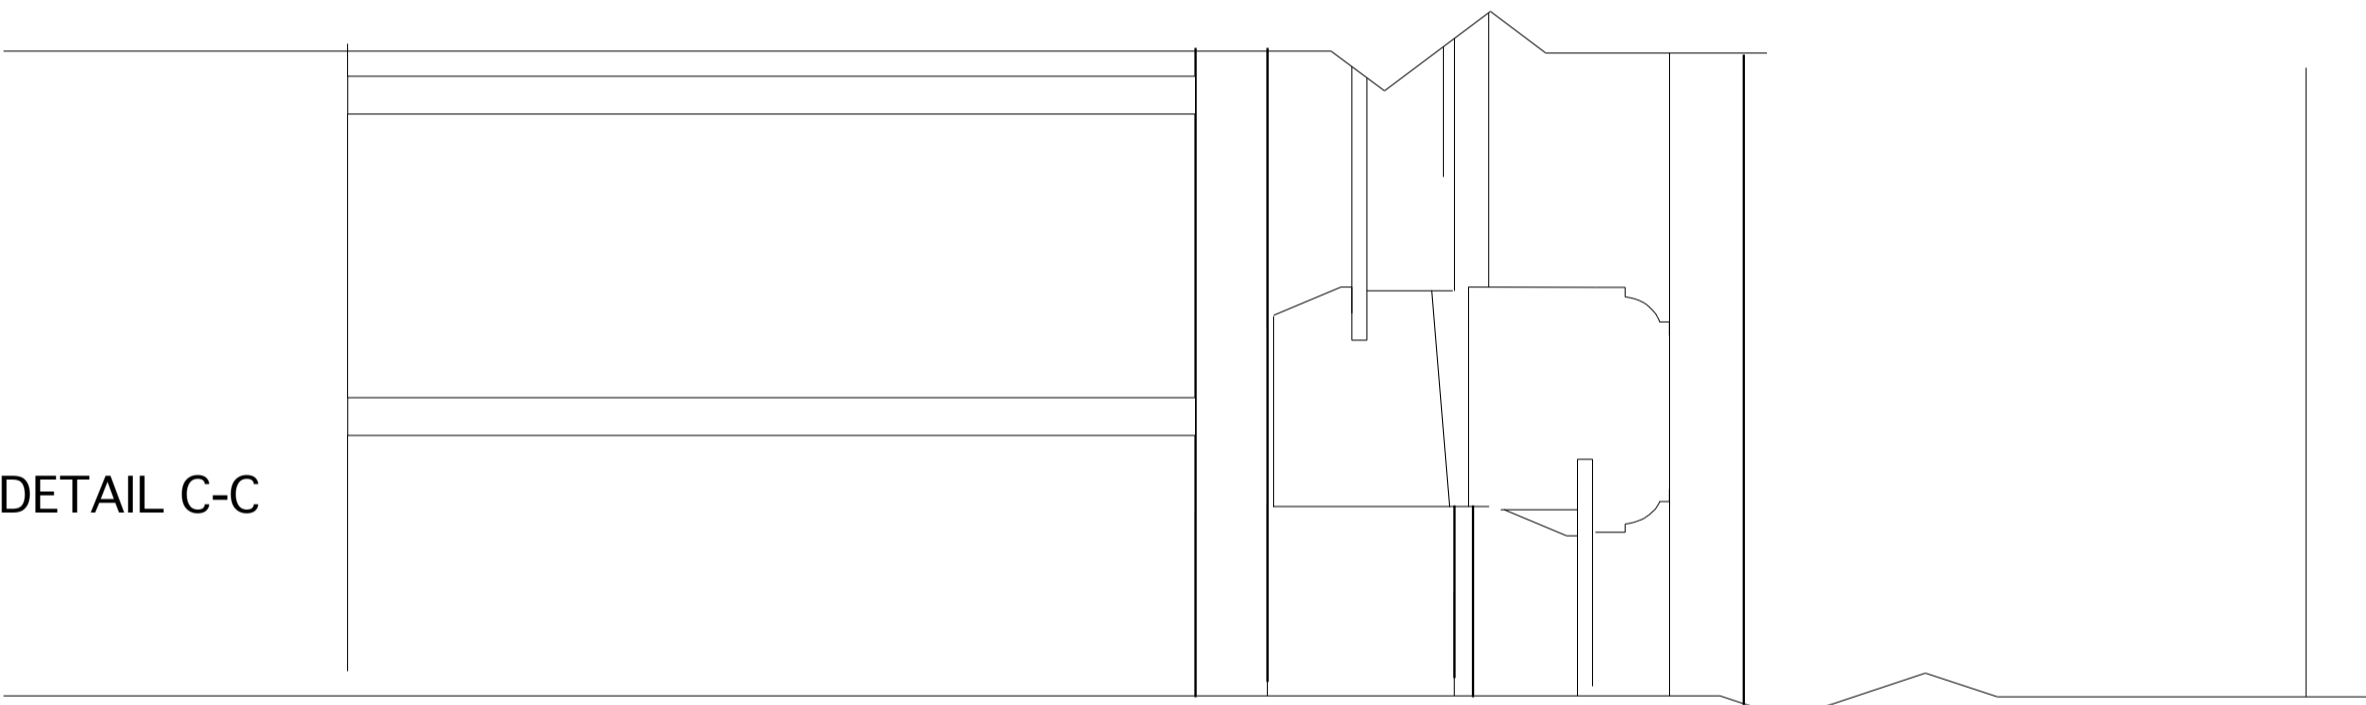

DETAIL C-C



DETAIL D-D

DETAIL 1
 WINDOW CILL 1 : 2

| | | |
|--|----------------|----------|
| no. | revision | date |
| dwg type GENERAL ARRANGEMENT | | |
| dwg status PLANNING | | |
| Sacks Maguire Architects 155A Regents Park Road, London NW1 8BB Telephone 020 7722 9298 Fax 020 7586 9059 | | |
| Project 1 HAMSTEAD SQUARE NW3 1AB | | |
| Title EXISTING SOUTH ELEVATION WINDOW DETAILS, 1:2 AND 1:20 | | |
| Client MR D CROOK | | |
| scale | drawn | date |
| 1:20 @ A1 & 1:2 @ A1 | | Oct 11 |
| job number | drawing number | revision |
| 510 | BD03 | - |