




BASEMENT FLOOR PLAN
AS EXISTING 1 : 100

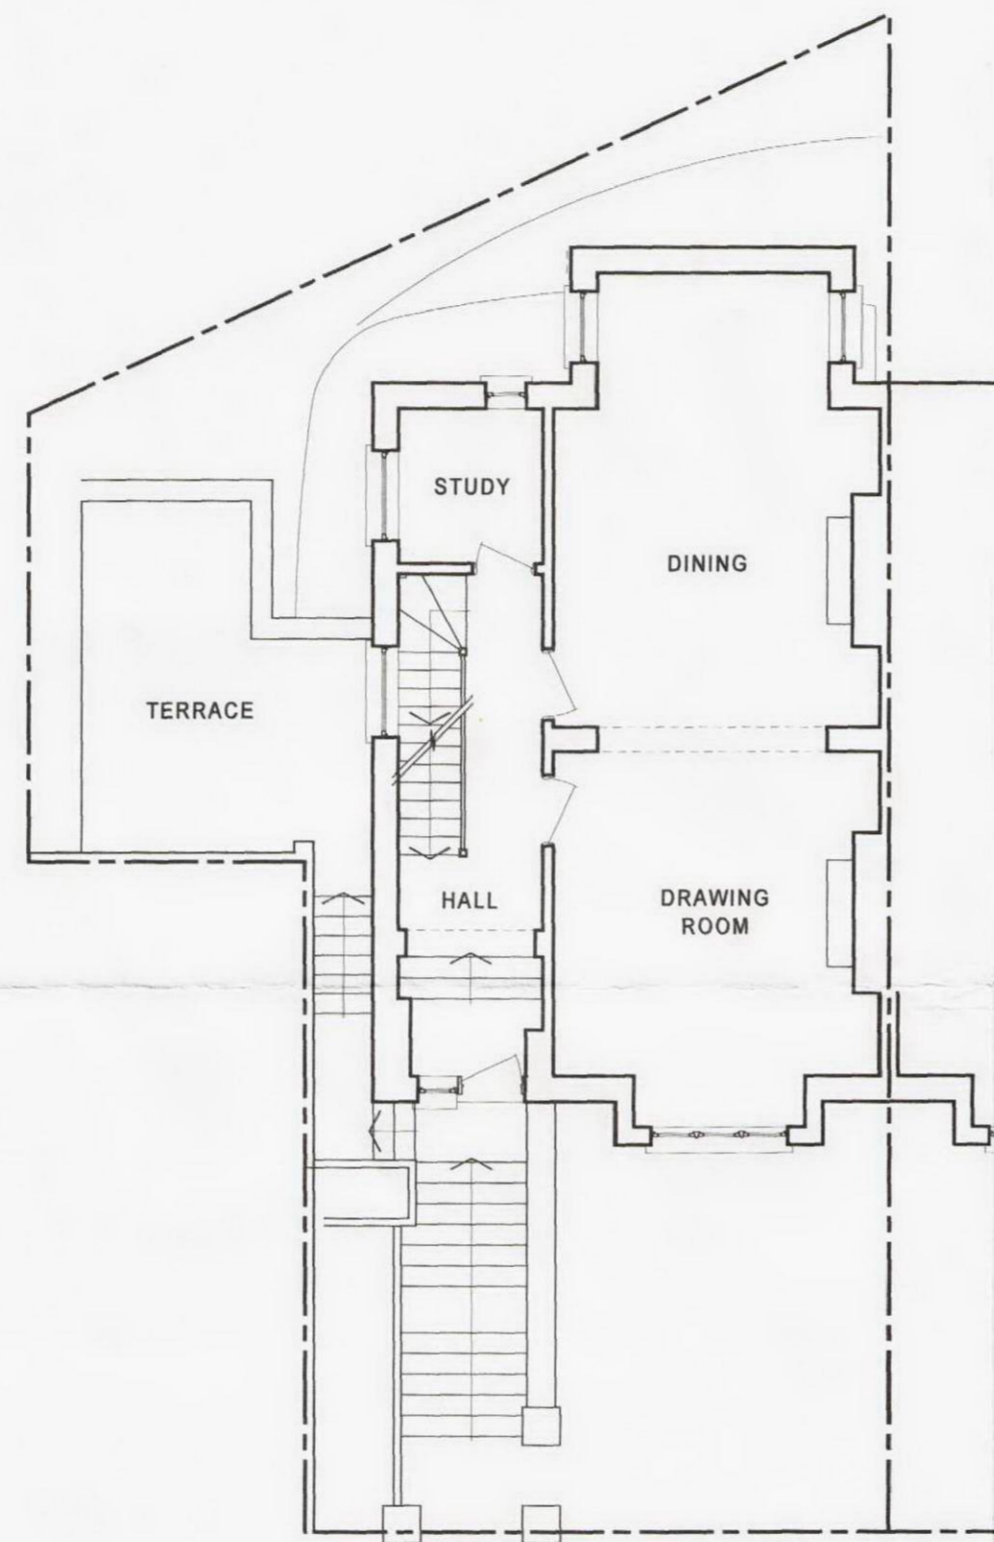

GROUND FLOOR PLAN
AS EXISTING 1 : 100

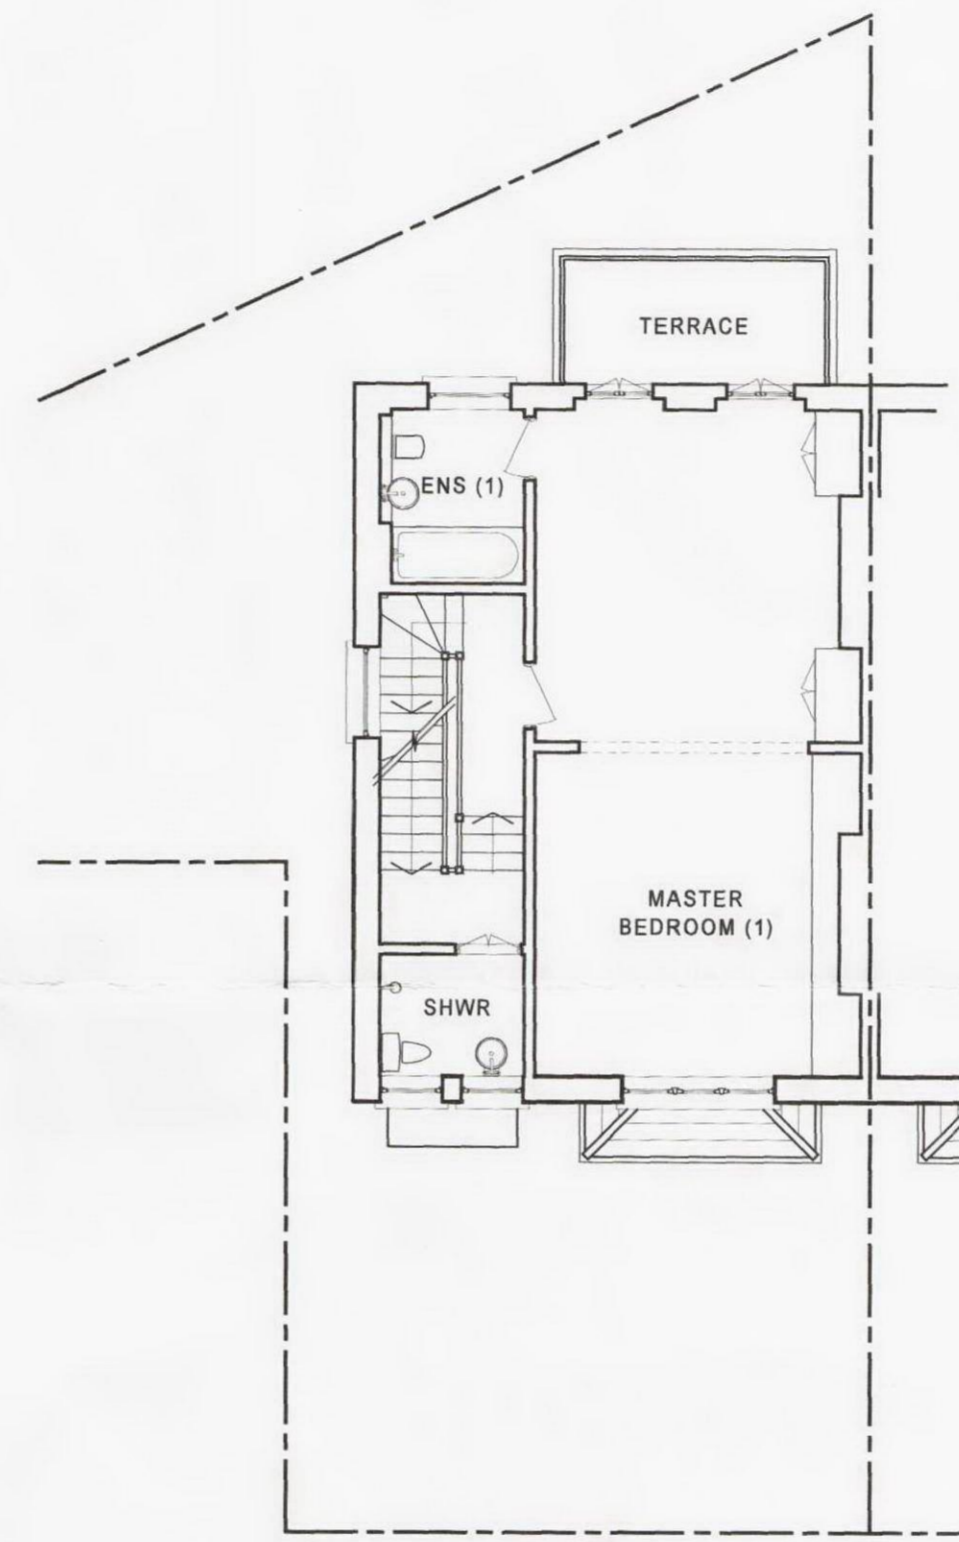

FIRST FLOOR PLAN
AS EXISTING 1 : 100

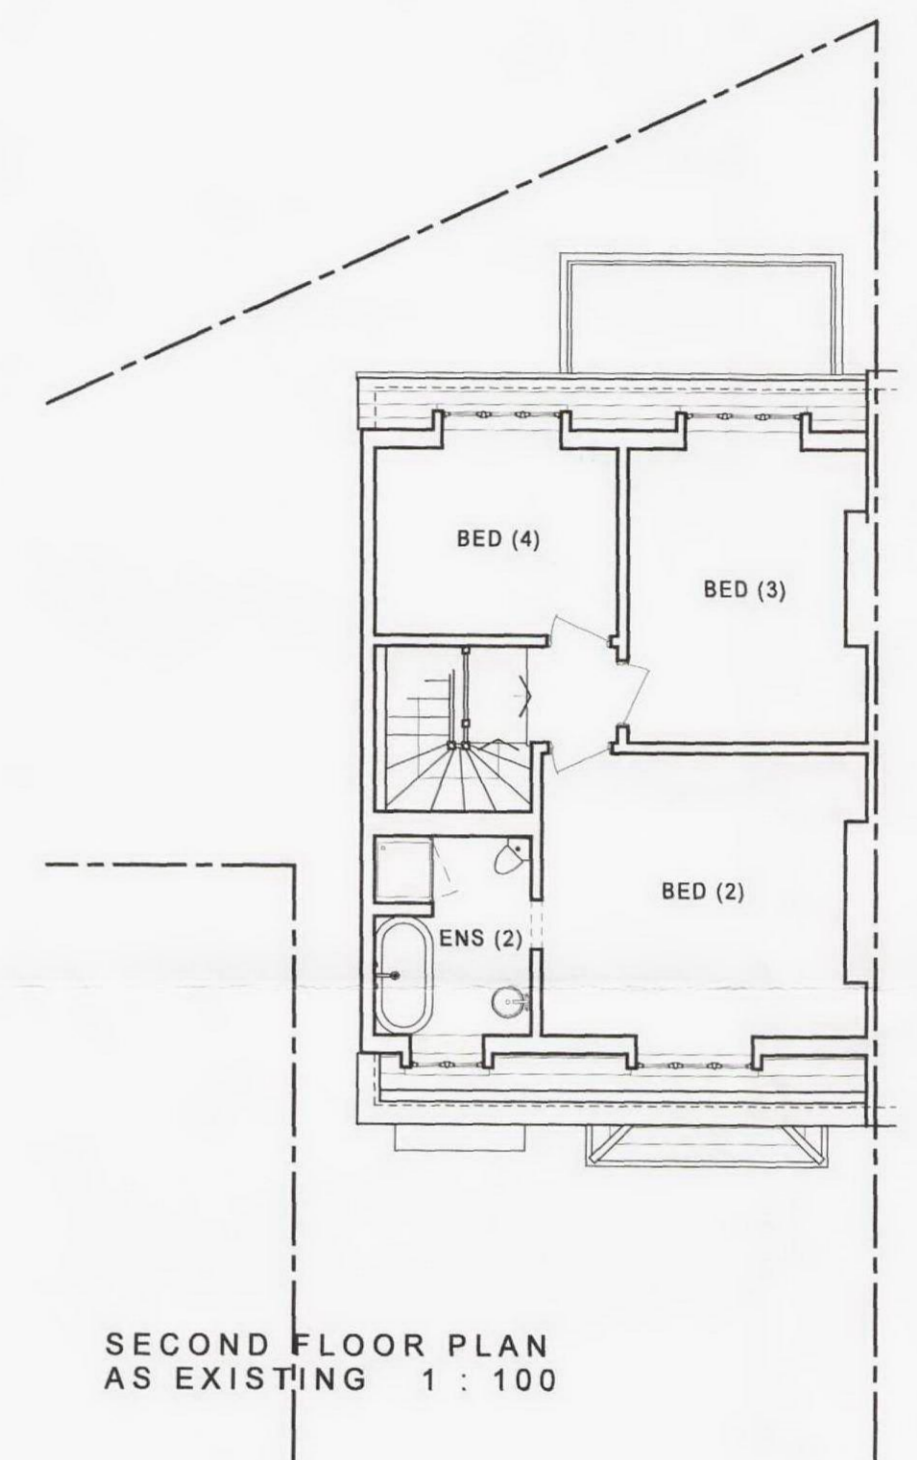

SECOND FLOOR PLAN
AS EXISTING 1 : 100

25.08.11	PLANNING APPLICATION	A
21.07.11	INFORMATION	-
DATE	DESCRIPTION	REV
PROJECT	10 HOLLY HILL HAMPSTEAD NW3 6SE FOR MR R. MacGREGOR	
DRAWING	PLANS AS EXISTING	
SCALE	1:100 AT A2	DATE JULY 2011
DRAWING NO.	306.S01(A)	
neal tuson architects chartered architects & designers 11 Blackheath Village Blackheath London SE3 9LA t 020 8318 5222 e info@ntarch.co.uk		

