

Residential Land
5A Greville Place
Private Residence

6.0 Design Proposal

6.1 Comparative Proposal in Context



View from North-East to site - Existing



View from North-East to site - Proposed

Residential Land
5A Greville Place
Private Residence

- 6.0 Design Proposal
- 6.2 Comparative Proposal in Context




View from South-West to site - Existing



View from South-West to site -Proposed



Front Elevation - Greville Place

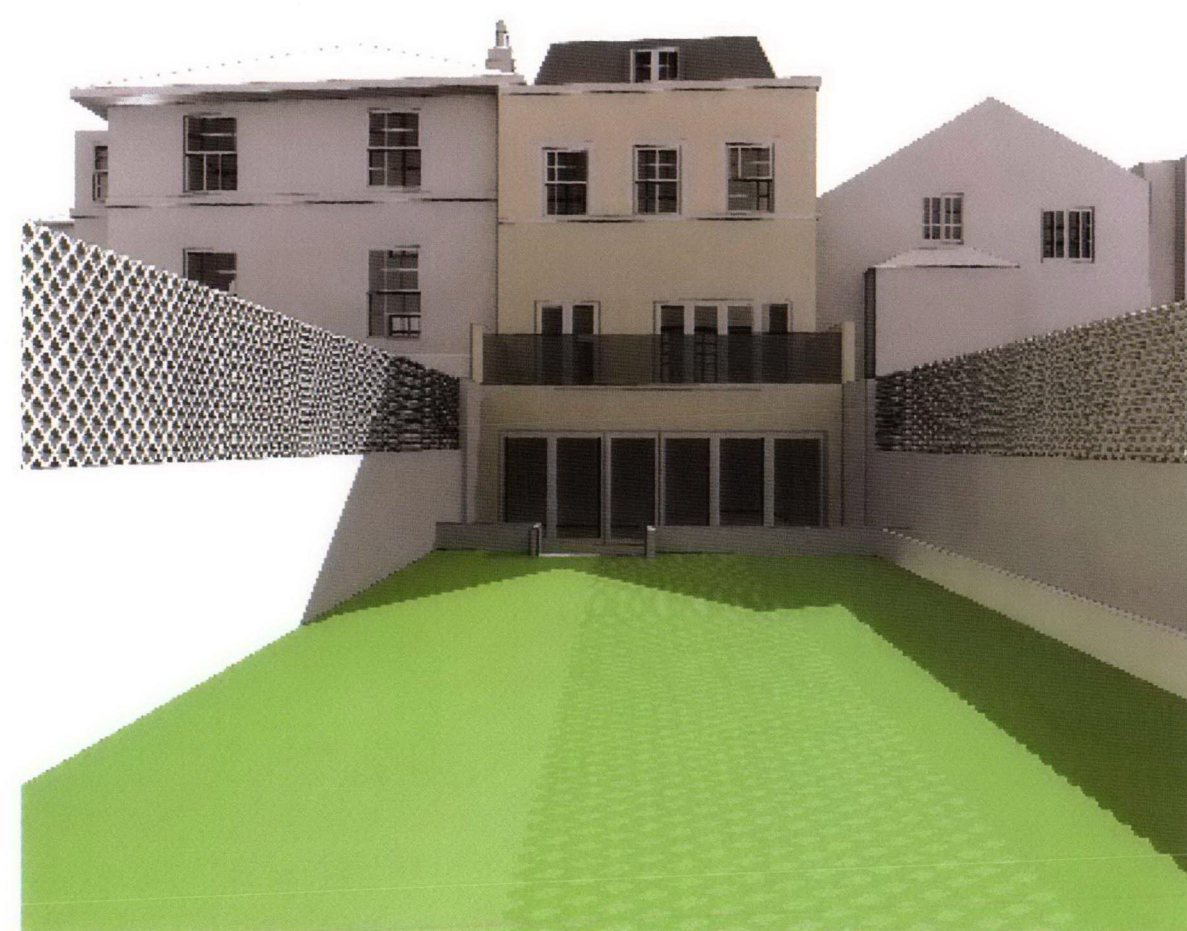

Rear Elevation - From Garden

Residential Land
5A Greville Place
Private Residence

7.0 Appendix
7.1 Architectural Drawings

Information contained within this drawing is the sole copyright of Harper_Downie Ltd and is not to be reproduced without express permission. No implied license exists. This drawing not to be used for any transfer or valuation purposes. Do not scale from this drawing. All dimensions & levels are to be checked on site by the contractor issued for purposes indicated only. Drawing errors and omissions to be reported to the architect.

Notes

Revisions

hd
Harper_Downie
design architecture
Gate House
No1 St John's Square
London EC1M 4DH
T +44(0)20 74 90 76 74
F +44(0)20 74 90 49 41
E studio@harperdownie.com
www.harperdownie.com


Client
Residential Land

Project
Greville Place

Drawing Title
Location Plan

Status	Drawn	Checked
Scale	1:500 @ A1, 1:1000 @ A3	Date 10th June
Drwg. No.	569_LP_01	Revision -



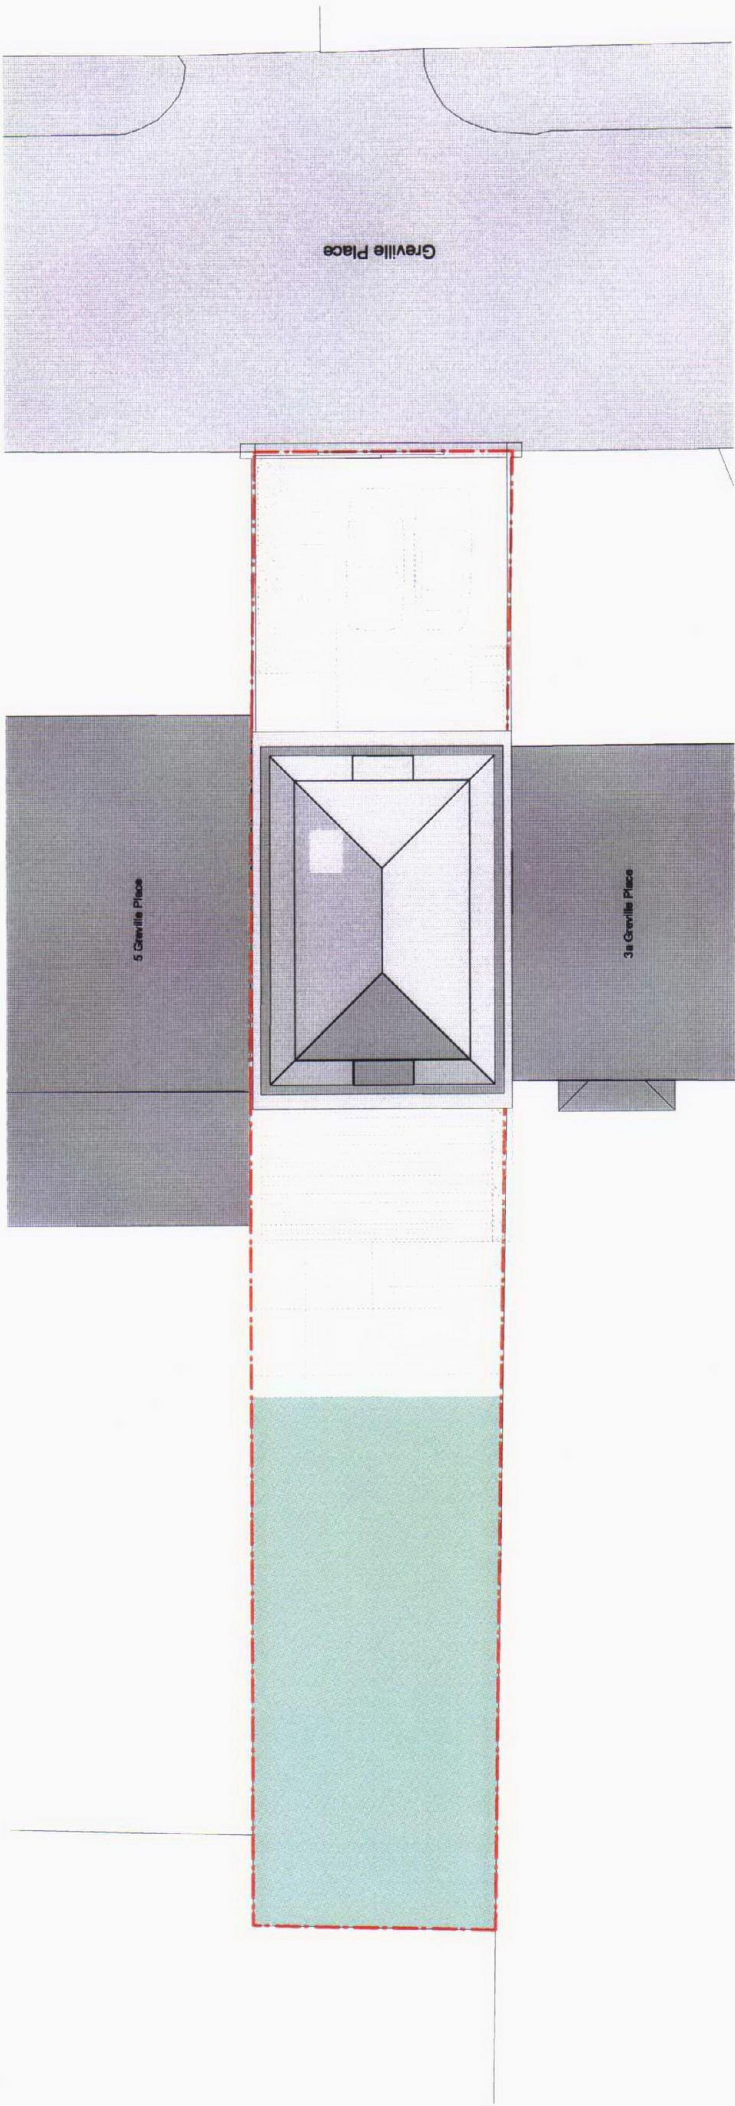

Information contained within this drawing is the sole copyright of Harper Downie
and is not to be used for any other purpose without the written consent of Harper
Downie. The drawing may be used for land transfer or valuation purposes. Do not
scale from this drawing. All dimensions & levels are to be taken from the site
survey and not from the drawing. Any errors or omissions shall be
reported to the architect.

Notes

Revisions

HD

Harper Downie
design architecture

5a Greville Place
No 1 St John's Square
London ECLM 4DH
T +44(0)20 74 90 76 74
F +44(0)20 74 90 49 41
E studio@harperdownie.com
www.harperdownie.com

Client
Residential Land

Project
Greville Place

Drawing Title
Site Plan

Status
Drawn
Checked

Scale
1:100 @ A1, 1:200 @ A3


Date
10th June

Dwg. No.
569_SP_01


Revision

Information contained within this drawing is the sole copyright of Harper_Downie Ltd and is not to be reproduced without express permission. No implied licence exists. This drawing not to be used for land transfer or valuation purposes. Do not scale from this drawing. All dimensions & levels are to be checked on site by the contractor. Issues for purposes indicated only. Drawing errors and omissions to be reported to the architect.

Notes

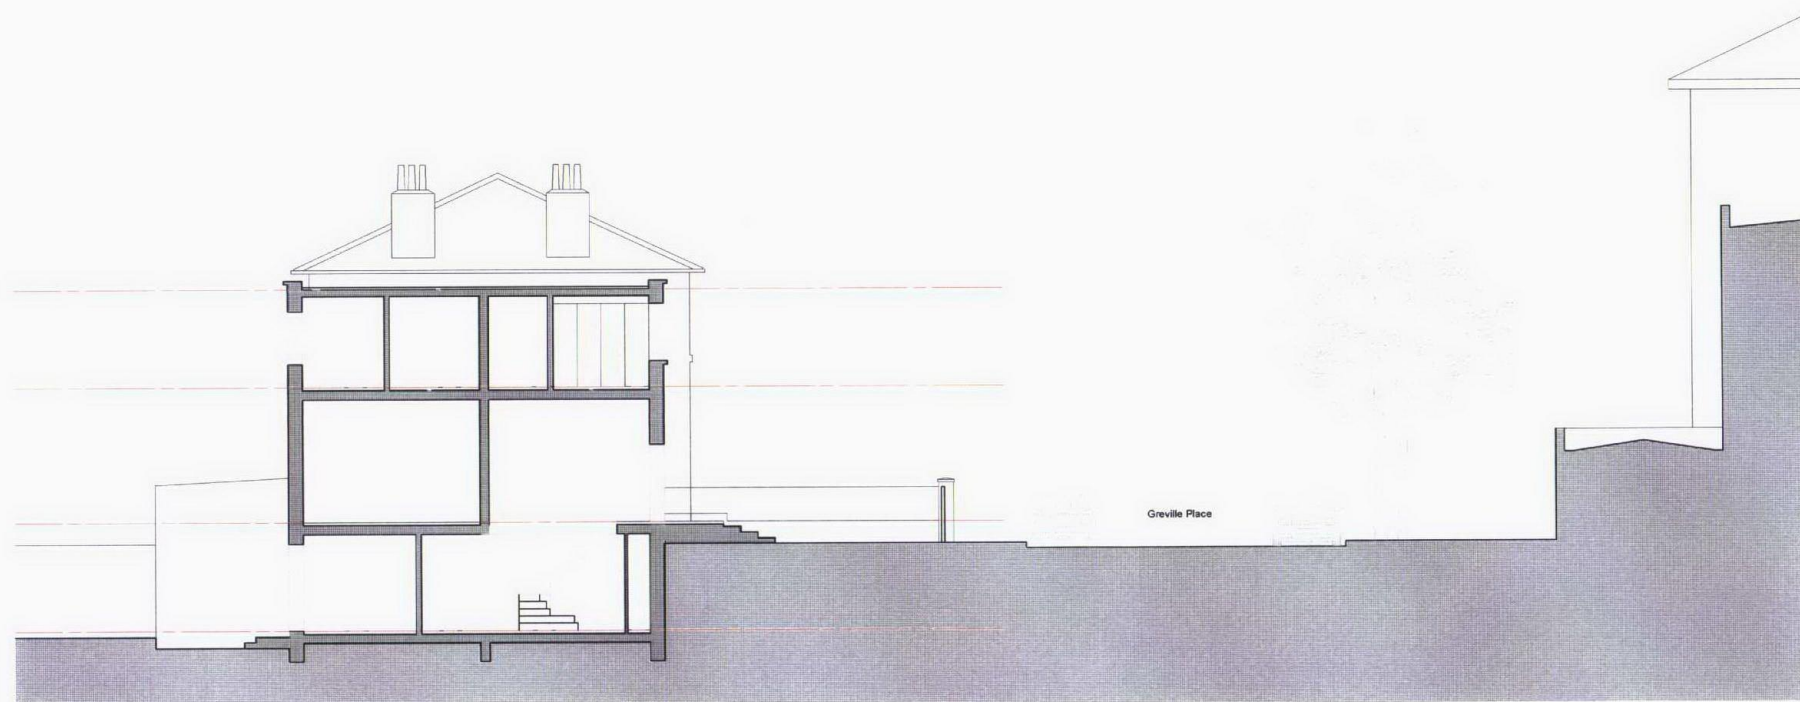

A Existing Site Section
1:100 @ A1, 1:200 @ A3

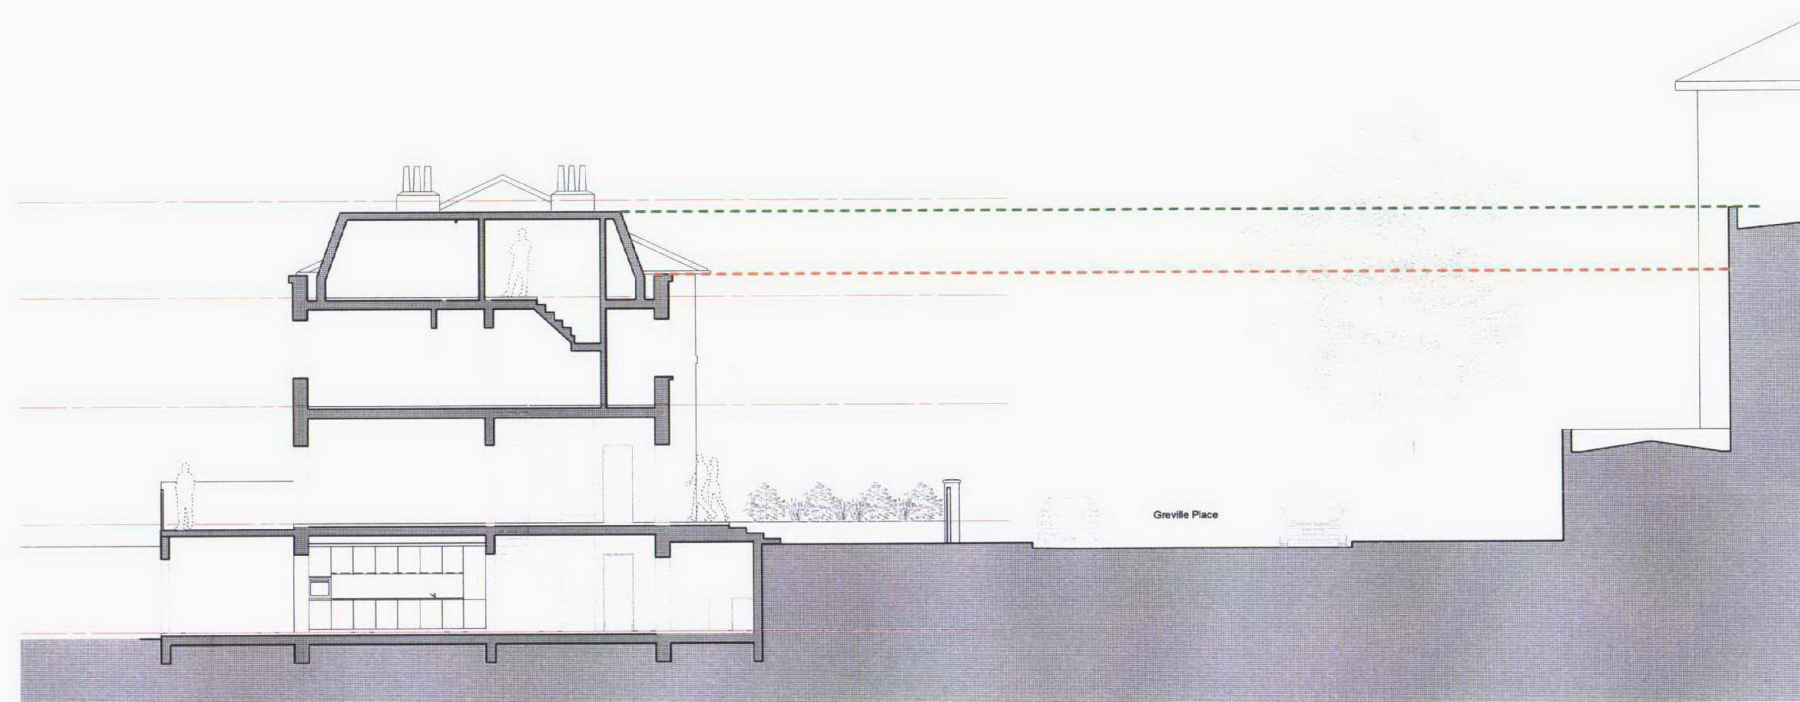

B Proposed Site Section
1:100 @ A1, 1:200 @ A3



hd

Harper_Downie
design architecture

Gate House
No 1 St John's Square
London EC1M 4DH
T +44(0)20 74 90 76 74
F +44(0)20 74 90 49 41
E studio@harperdownie.com
www.harperdownie.com

Client
Residential Land

Project
Greville Place

Drawing Title
Existing & Proposed Site Sections

Status	Drawn	Checked
Scale	1:100 @ A1, 1:200 @ A3	Date 14th June
Drwg. No.	569_SS_01	Revision -

Information contained within this drawing is the sole copyright of Harper_Downie Ltd. and is not to be reproduced without express permission. No implied licence exists. This drawing not to be used for and transfer or valuation purposes. Do not scale from this drawing. All dimensions & levels are to be checked on site by the contractor. Issued for purposes indicated only. Drawing errors and omissions to be reported to the architect.

Notes


Revisions

hd
Harper_Downie
design architecture
Gate House
No1 St John's Square
London EC1M 4DH
T +44(0)20 74 90 76 74
F +44(0)20 74 90 49 41
E studio@harperdownie.com
www.harperdownie.com


Client
Residential Land
Project
Greville Place

Drawing Title
Plans
Ground Floor

Status	Drawn	Checked
Scale	1:50 @ A1, 1:100 @ A3	Date 10th June
Drwg. No	589_GA_00	Revision -

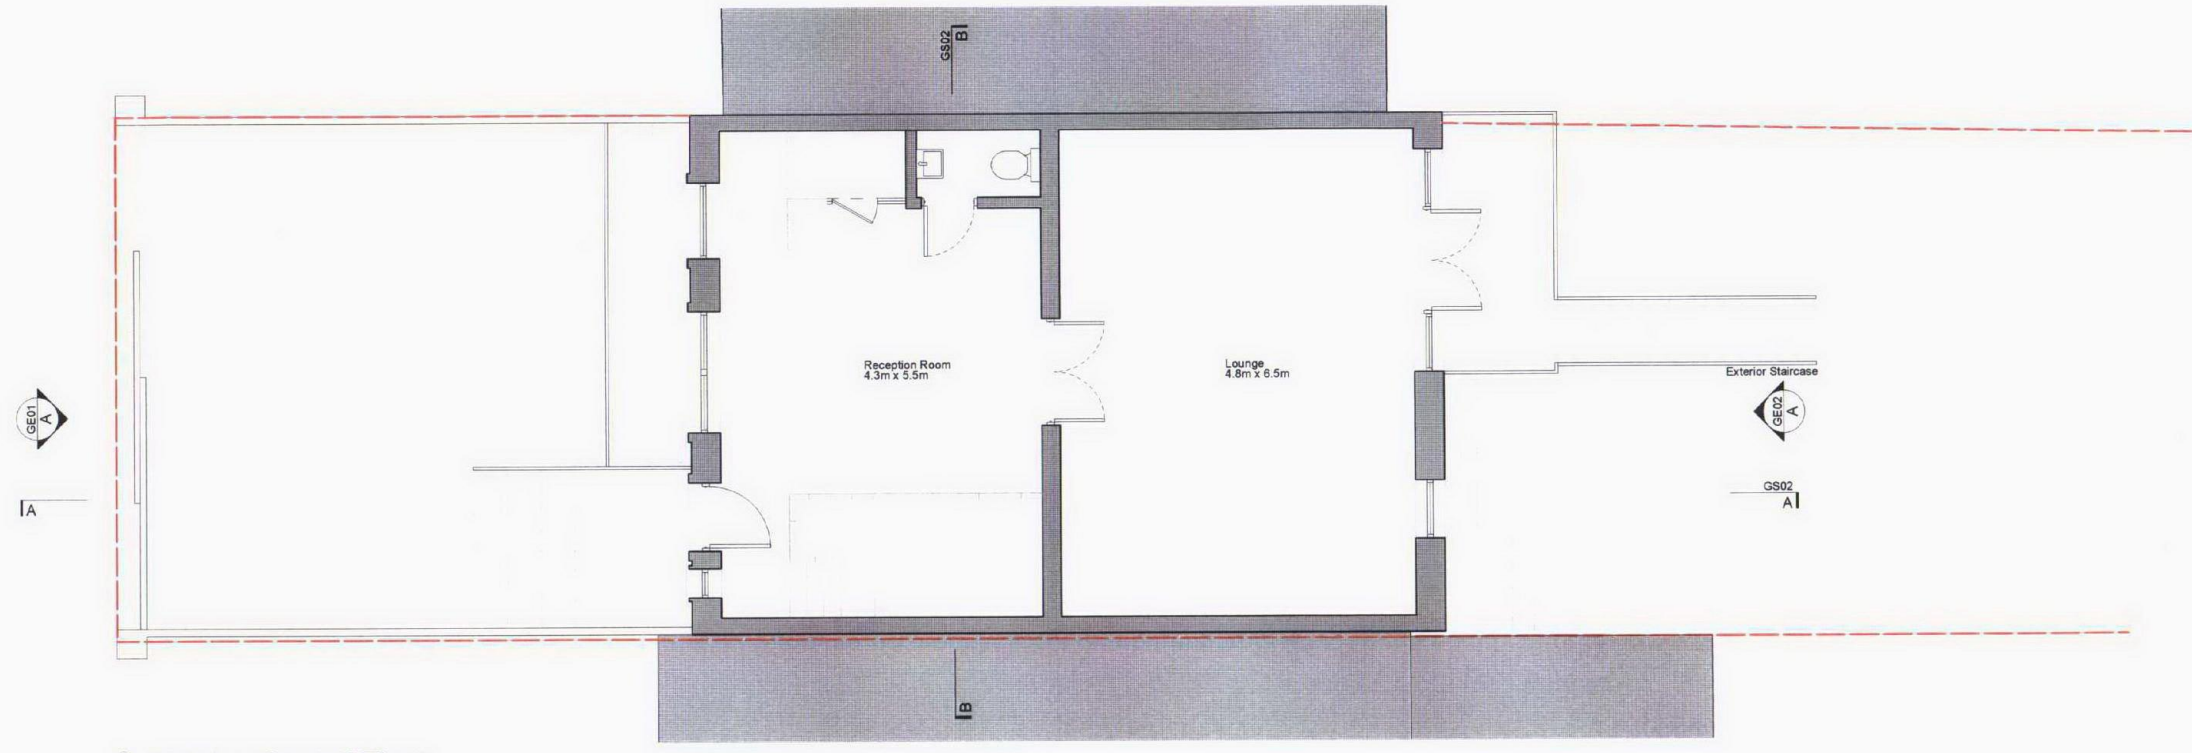

A Existing Ground Floor
1:100 @ A3

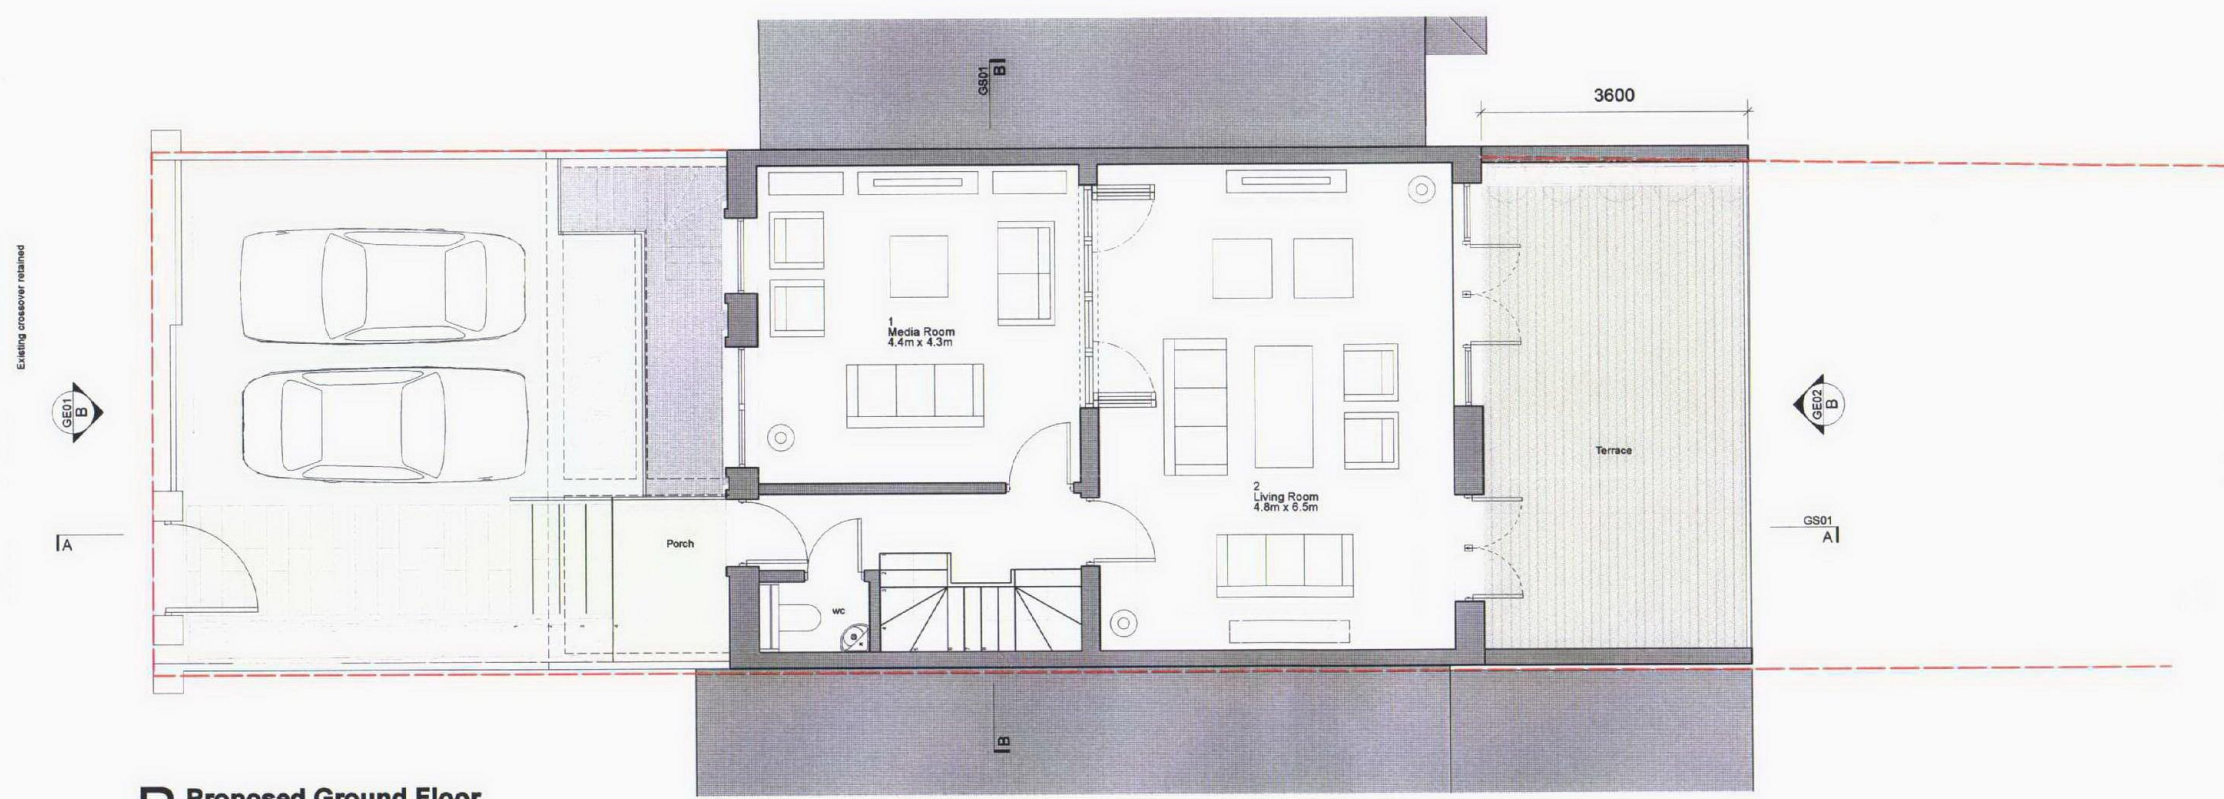

B Proposed Ground Floor
1:100 @ A3



Information contained within this drawing is the sole copyright of Harper_Downie Ltd and is not to be reproduced without express permission. No implied license exists. This drawing not to be used for land transfer or valuation purposes. Do not scale from this drawing. All dimensions & levels are to be checked on site by the contractor. Issued for purposes indicated only. Drawing errors and omissions to be reported to the architect.

Notes

Revisions

hd

Harper_Downie
design architecture

Gate House
No 1 St John's Square
London EC1M 4DH
T +44(0)20 74 90 76 74
F +44(0)20 74 90 49 41
E studio@harperdownie.com
www.harperdownie.com

Client
Residential Land

Project
Greville Place


Drawing Title
Plans
First Floor

Status Drawn Checked


Scale 1:50 @ A1, 1:100 @ A3 Date 10th June

Drwg. No. 569_GA_01 Revision

A Existing First Floor
1:100 @ A3

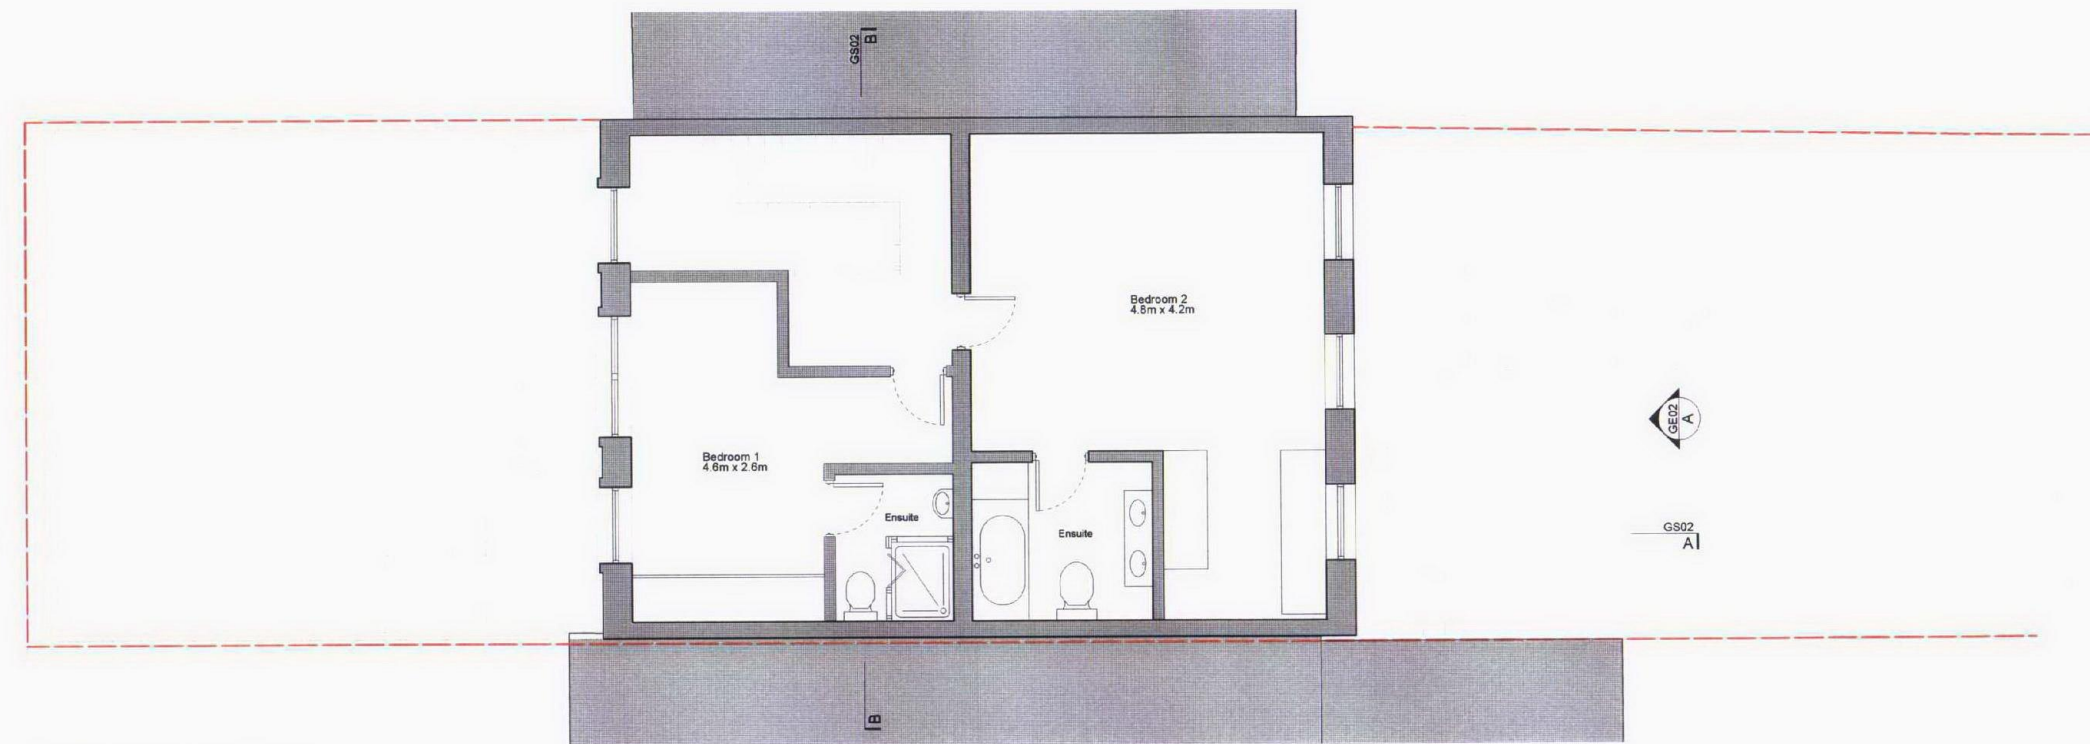

B Proposed First Floor
1:100 @ A3

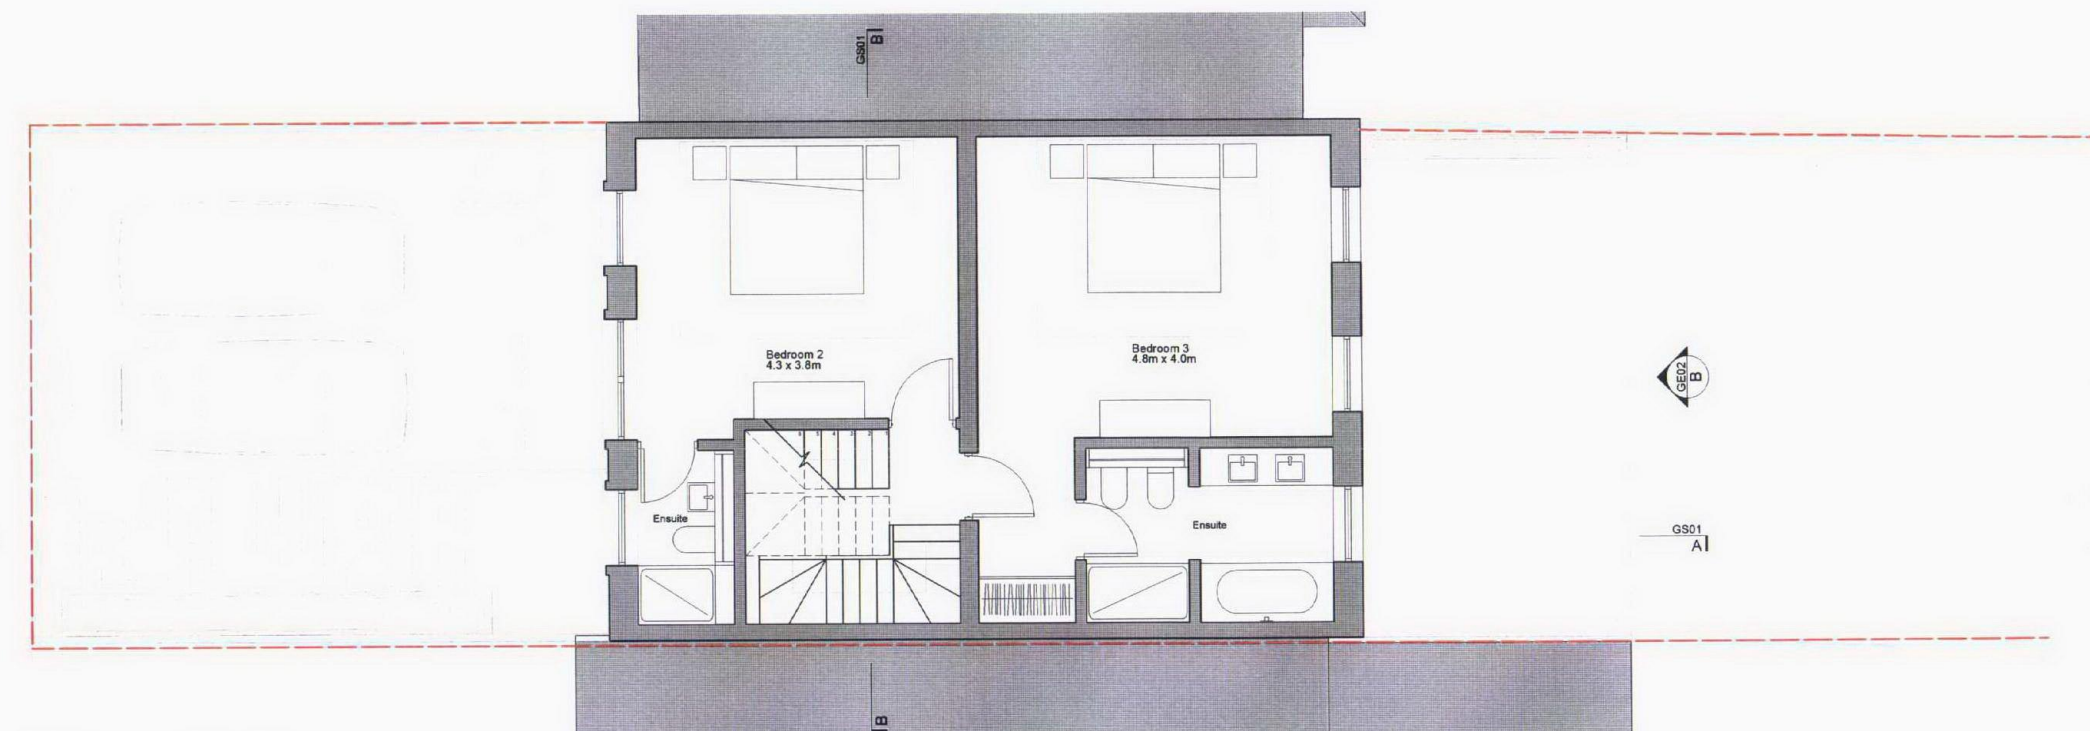

0 1 2 3 4 5 10m

Information contained within this drawing is the sole copyright of Harper_Downie Ltd and is not to be reproduced without express permission. No implied licence exists. This drawing not to be used for land transfer or valuation purposes. Do not scale from this drawing. All dimensions & levels are to be checked on site by the contractor. Issued for purposes indicated only. Drawing errors and omissions to be reported to the architect.

Notes

Revisions

hd

Harper_Downie
design architecture

Gate House
No1 St John's Square
London EC1M 4DH
T +44(0)20 74 90 76 74
F +44(0)20 74 90 49 41
E studio@harperdownie.com
www.harperdownie.com

Client
Residential Land


Project
Greville Place

Drawing Title
Plans
Second Floor & Roof Plan


Status Drawn Checked

Scale 1:50 @ A1, 1:100 @ A3 Date 10th June

Drwg. No. 569_GA_02 Revision

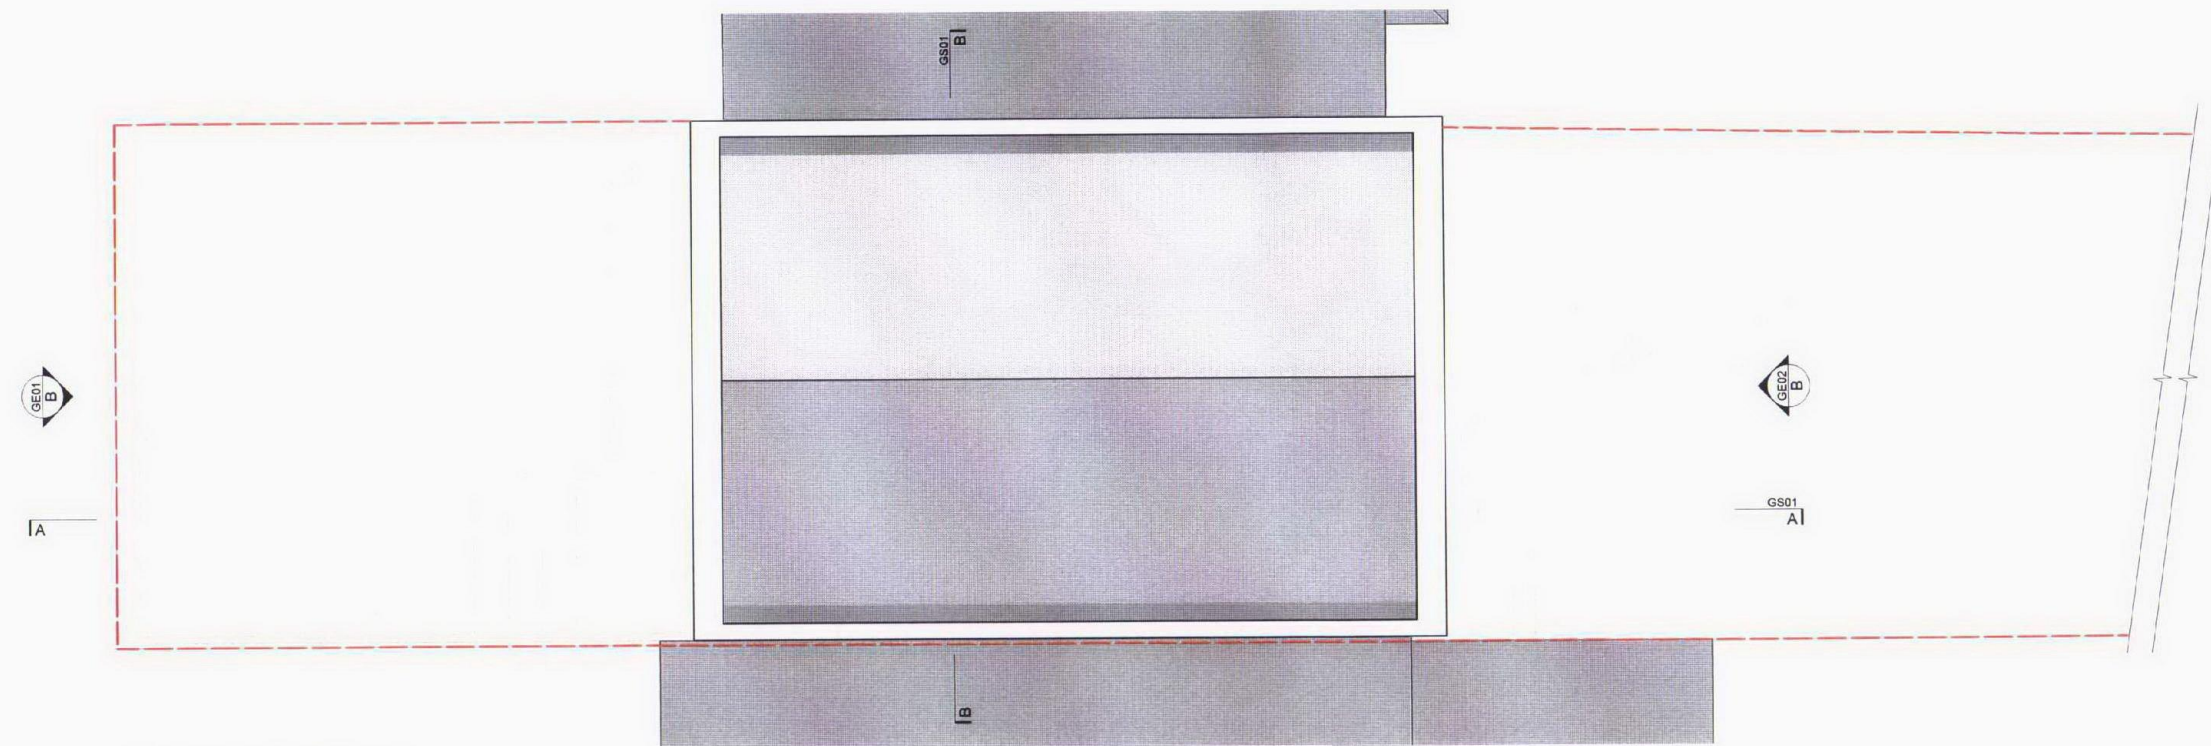

A Existing Roof Level
1:100 @ A3

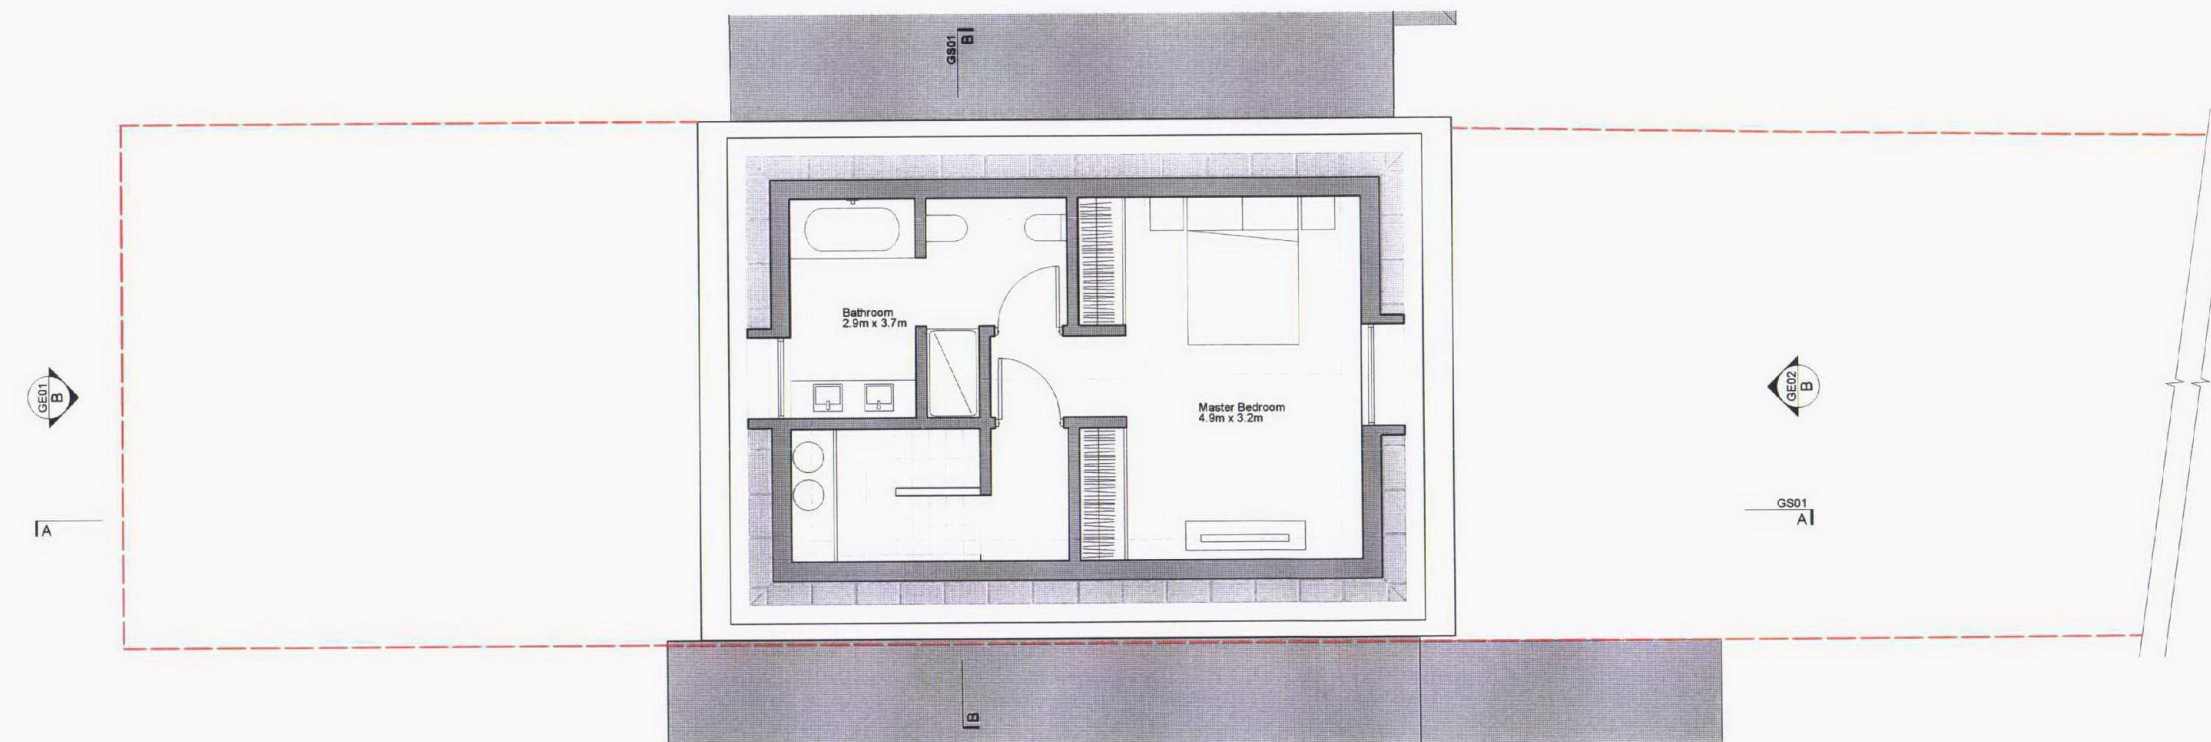

B Proposed Second Floor
1:100 @ A3



Information contained within this drawing is the sole copyright of Harper_Downie Ltd. and is not to be reproduced without express permission. No implied license exists. This drawing not to be used for land transfer or valuation purposes. Do not scale from this drawing. All dimensions & levels are to be checked on site by the contractor. Issued for purposes indicated only. Drawing errors and omissions to be reported to the architect.

Notes


Revisions

hd
Harper_Downie
design architecture
Gate House
No1 St John's Square
London EC1M 4DH
T +44(0)20 74 90 76 74
F +44(0)20 74 90 49 41
E studio@harperdownie.com
www.harperdownie.com


Client
Residential Land
Project
Greville Place

Drawing Title
Plans
Roof Plans

Status	Drawn	Checked
Scale	1:50 @ A1, 1:100 @ A3	Date 10th June
Drwg. No.	569_GA_RF	Revision -

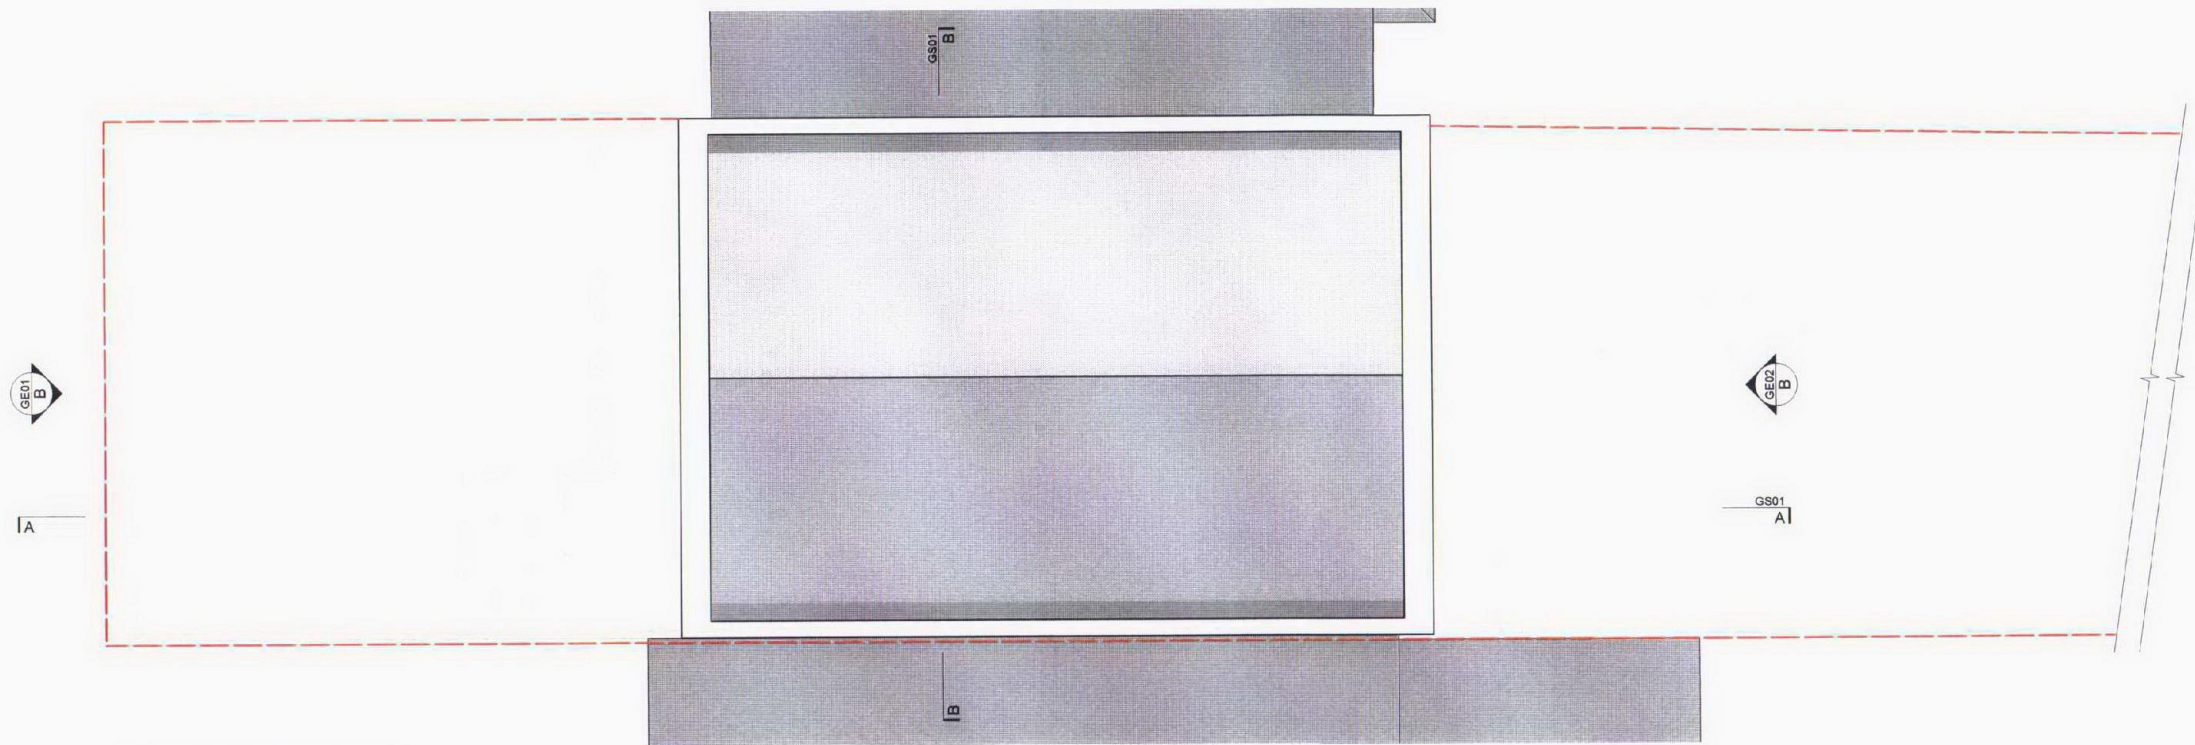

A Existing Roof Level
1:100 @ A3

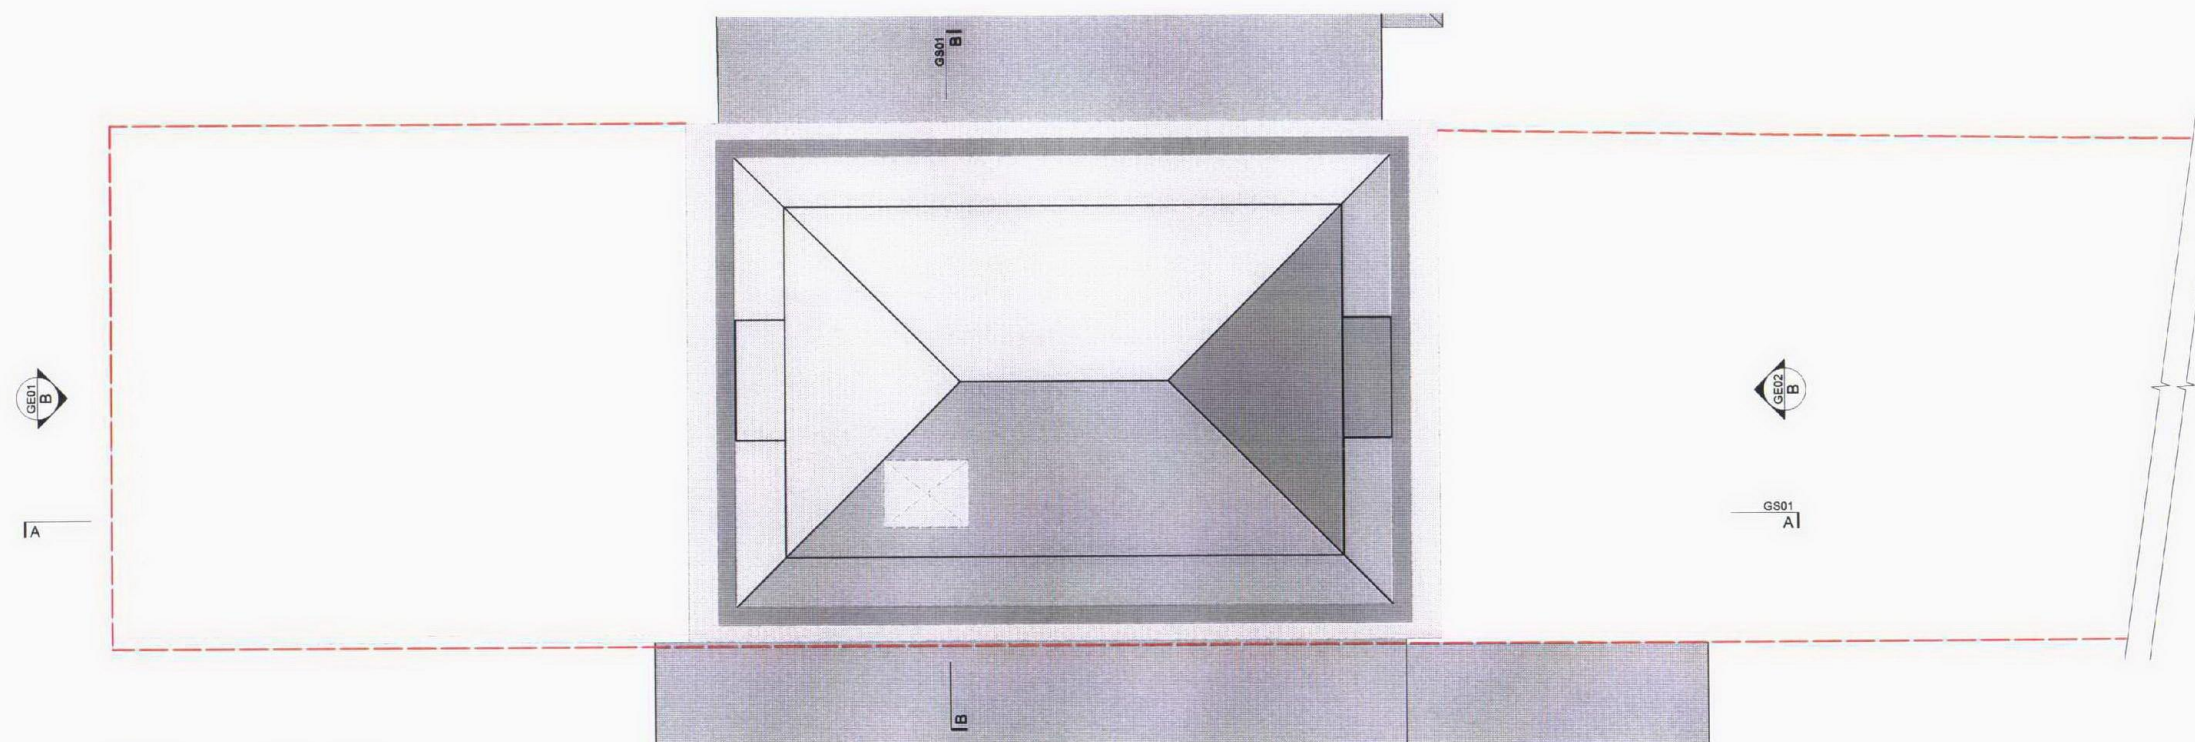

B Proposed Roof Plan
1:100 @ A3

