

Information contained within this drawing is the sole copyright of Harper_Downie Ltd. and is not to be reproduced without express permission. No implied licence exists. This drawing not to be used for land transfer or valuation purposes. Do not scale from this drawing. All dimensions & levels are to be checked on site by the contractor. Issued for purposes indicated only. Drawing errors and omissions to be reported to the architect.

Notes

Revisions

hd

Harper_Downie
design architecture

Gate House
No1 St John's Square
London EC1M 4DH
T +44(0)20 74 90 76 74
F +44(0)20 74 90 49 41
E studio@harperdownie.com
www.harperdownie.com

Client
Residential Land


Project
Greville Place

Drawing Title
Plans
Lower Ground Floor


Status Drawn Checked

Scale 1:50 @ A1, 1:100 @ A3 Date 10th June

Drwg. No. 569_GA_LG Revision

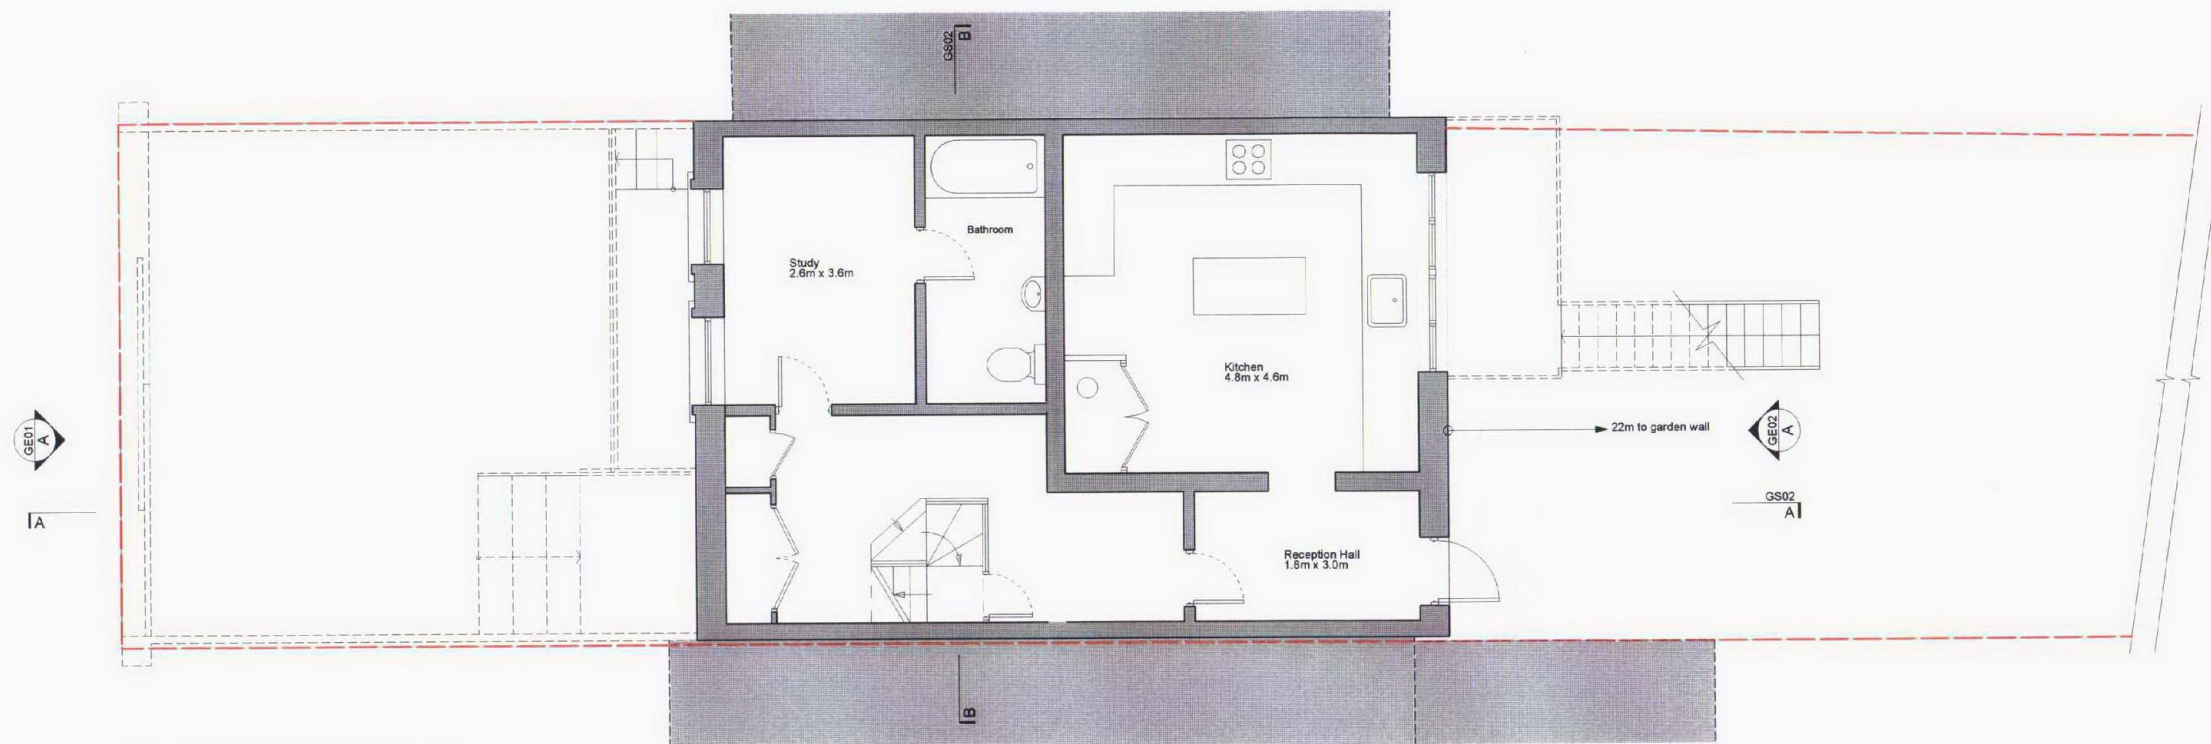

A Existing Lower Ground
1:100 @ A3

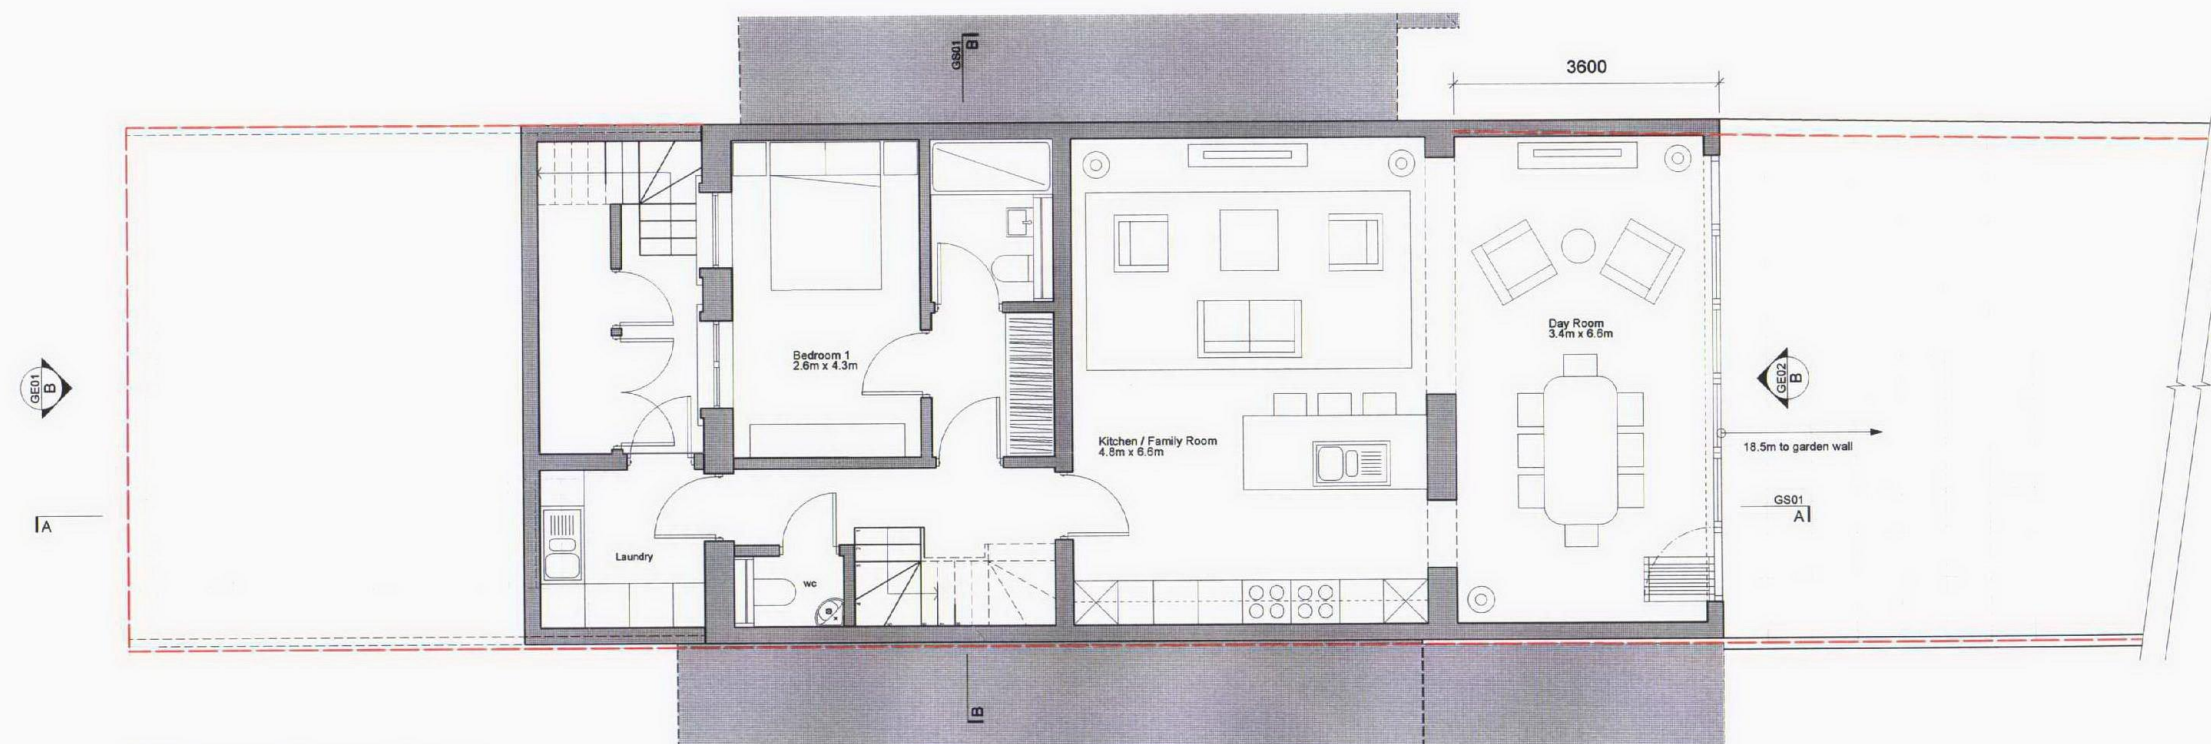

B Proposed Lower Ground
1:100 @ A3



Information contained within this drawing is the sole copyright of Harper_Downie Ltd. and is not to be reproduced without express permission. No implied license exists. This drawing not to be used for land transfer or valuation purposes. Do not scale from this drawing. All dimensions & levels are to be checked on site by the contractor. Issued for purposes indicated only. Drawing errors and omissions to be reported to the architect.

Notes



A Existing Street Elevation
1:100 @ A3



B Proposed Street Elevation
1:100 @ A3

Revisions

hd

Harper_Downie
design architecture

Gate House
No1 St John's Square
London EC1M 4DH
T +44(0)20 74 90 76 74
F +44(0)20 74 90 49 41
E studio@harperdownie.com
www.harperdownie.com

Client:
Residential Land

Project:
Greville Place

Drawing Title:
General Elevations

Status	Drawn	Checked
Scale:	1:50 @ A1, 1:100 @ A3	Date: 10th June
Drwg. No:	569_GE_01	Revision: -

Information contained within this drawing is the sole copyright of Harper_Downie Ltd and is not to be reproduced without express permission. No implied licence exists. This drawing not to be used for land transfer or valuation purposes. Do not scale from this drawing. All dimensions & levels are to be checked on site by the contractor. Issued for purposes indicated only. Drawing errors and omissions to be reported to the architect.

Notes



A Existing Rear Elevation
1:100 @ A3



B Proposed Rear Elevation
1:100 @ A3

hd

Harper_Downie
design architecture

Gate House
No1 St John's Square
London EC1M 4DH
T +44(0)20 74 90 76 74
F +44(0)20 74 90 49 41
E studio@harperdownie.com
www.harperdownie.com

Client
Residential Land

Project
Greville Place

Drawing Title
General Elevations


Status Drawn Checked

Scale 1:50 @ A1, 1:100 @ A3 Date 10th June


Drwg. No. 569_GE_02 Revision -

Information contained within this drawing is the sole copyright of Harper Downie Ltd and is not to be reproduced without express permission. No implied license exists. This drawing not to be used for land transfer or valuation purposes. Do not scale from this drawing. All dimensions & levels are to be checked on site by the contractor issued for purposes indicated only. Drawing errors and omissions to be reported to the architect.

Notes

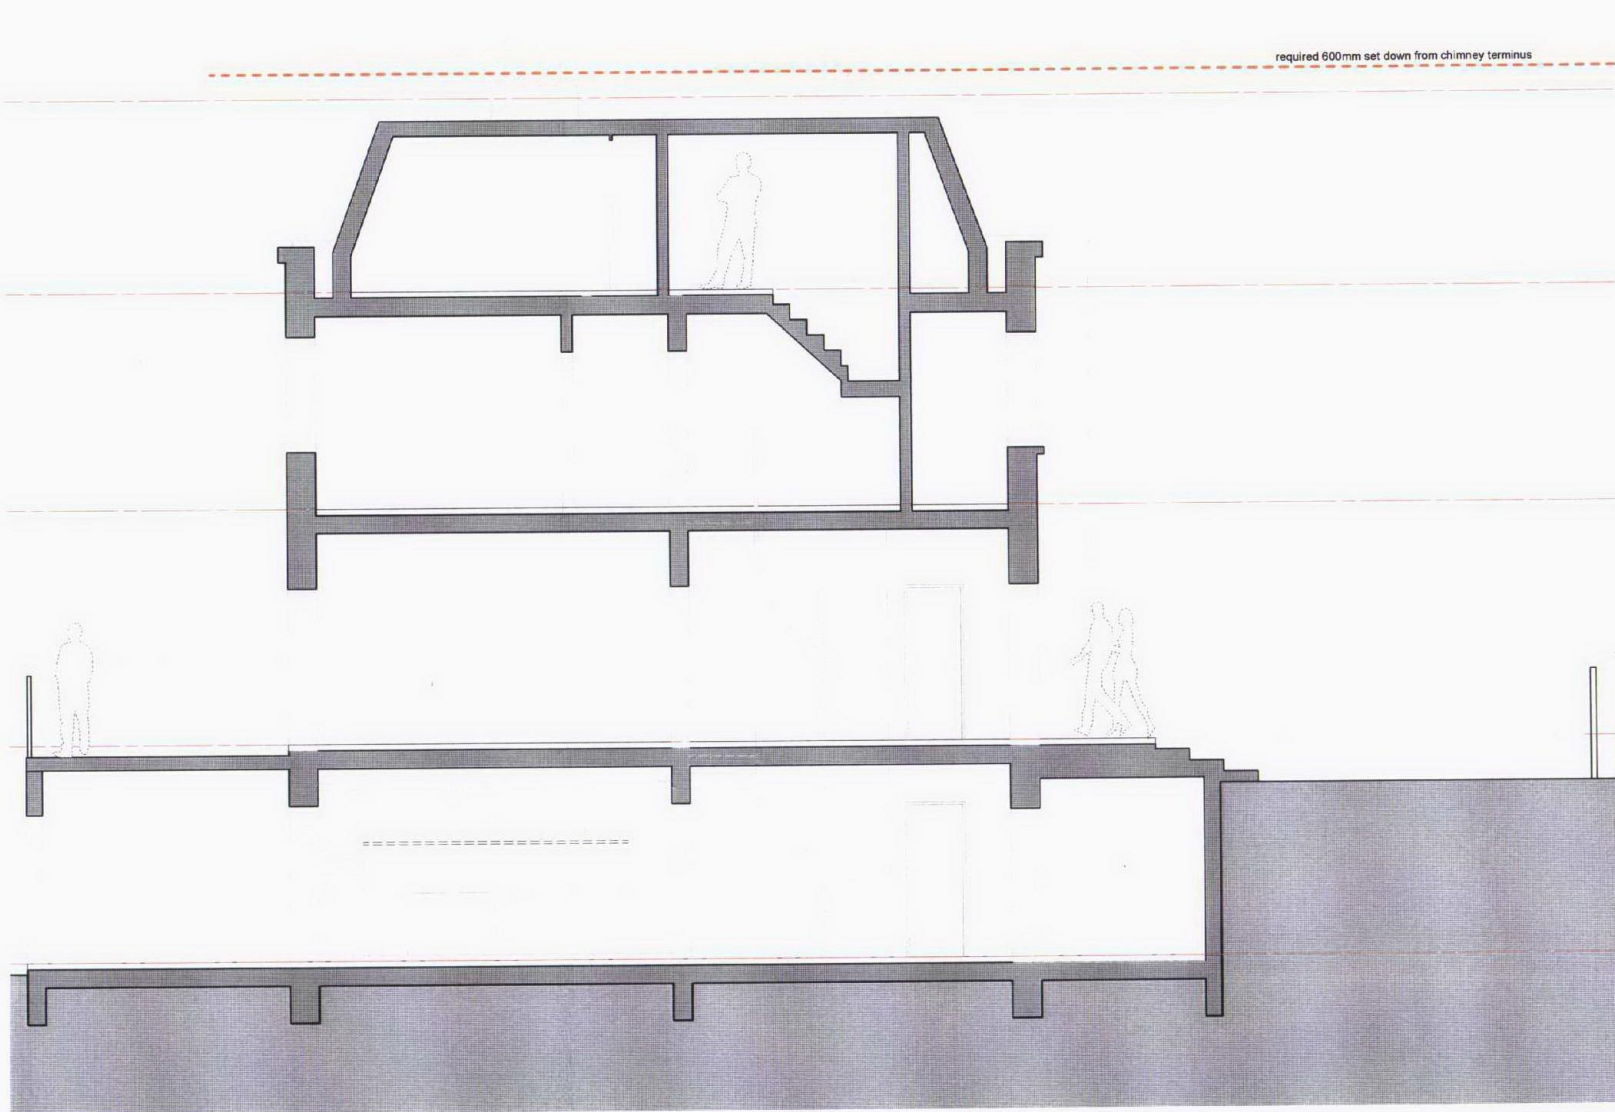

A Section AA - Proposed
1:50 @ A1, 1:100 @ A3

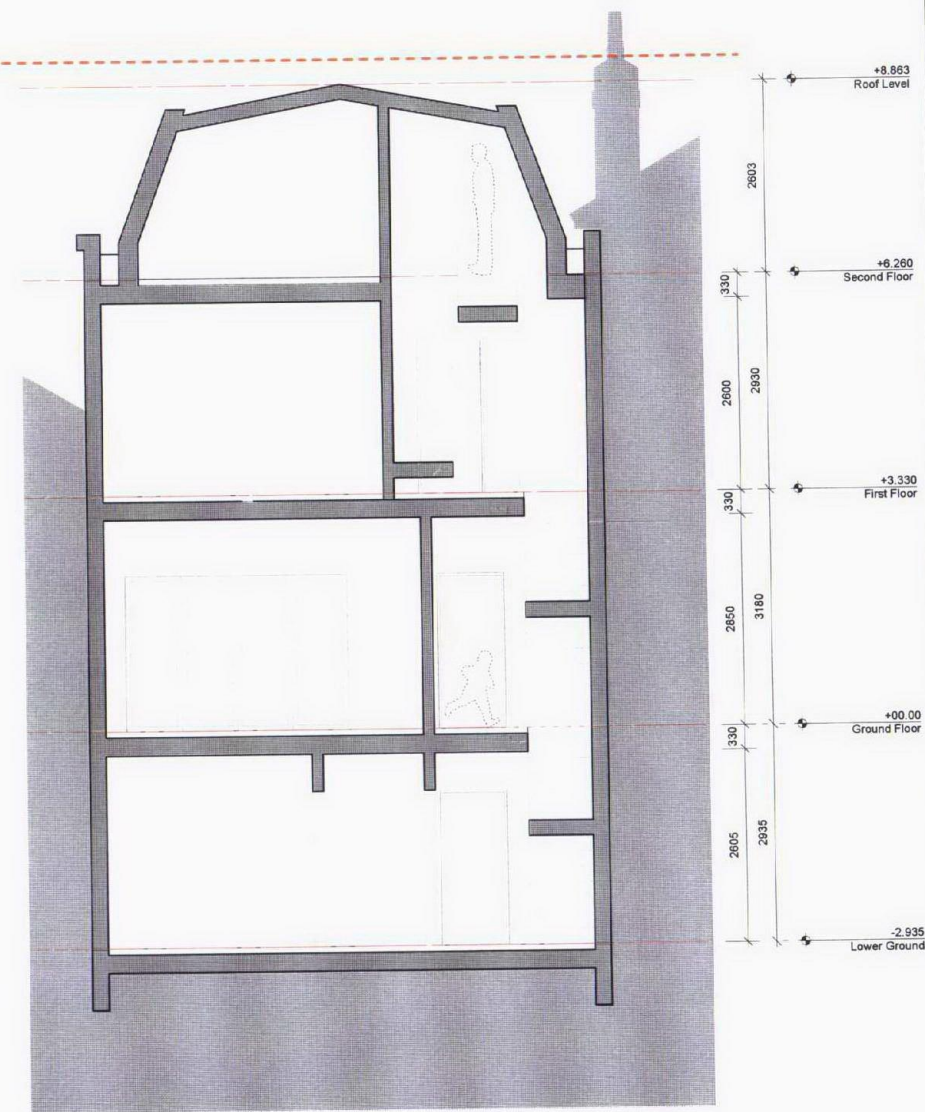

B Section BB - Proposed
1:50 @ A1, 1:100 @ A3

hd

Harper Downie
design architecture

Gate House
No1 St John's Square
London EC1M 4DH
T +44(0)20 74 90 76 74
F +44(0)20 74 90 49 41
E studio@harperdownie.com
www.harperdownie.com

Client

Residential Land

Project

Greville Place

Drawing Title

General Sections

Status

Drawn

Checked

Scale

1:50 @ A1, 1:100 @ A3

Date

10th June

Dwg. No.


569_GS_01

Revision


-

Information contained within this drawing is the sole copyright of Harper Downie Ltd and is not to be reproduced without express permission. No implied licence exists. This drawing not to be used for land transfer or valuation purposes. Do not scale from this drawing. All dimensions & levels are to be checked on site by the contractor. Issued for purposes indicated only. Drawing errors and omissions to be reported to the architect.

Notes

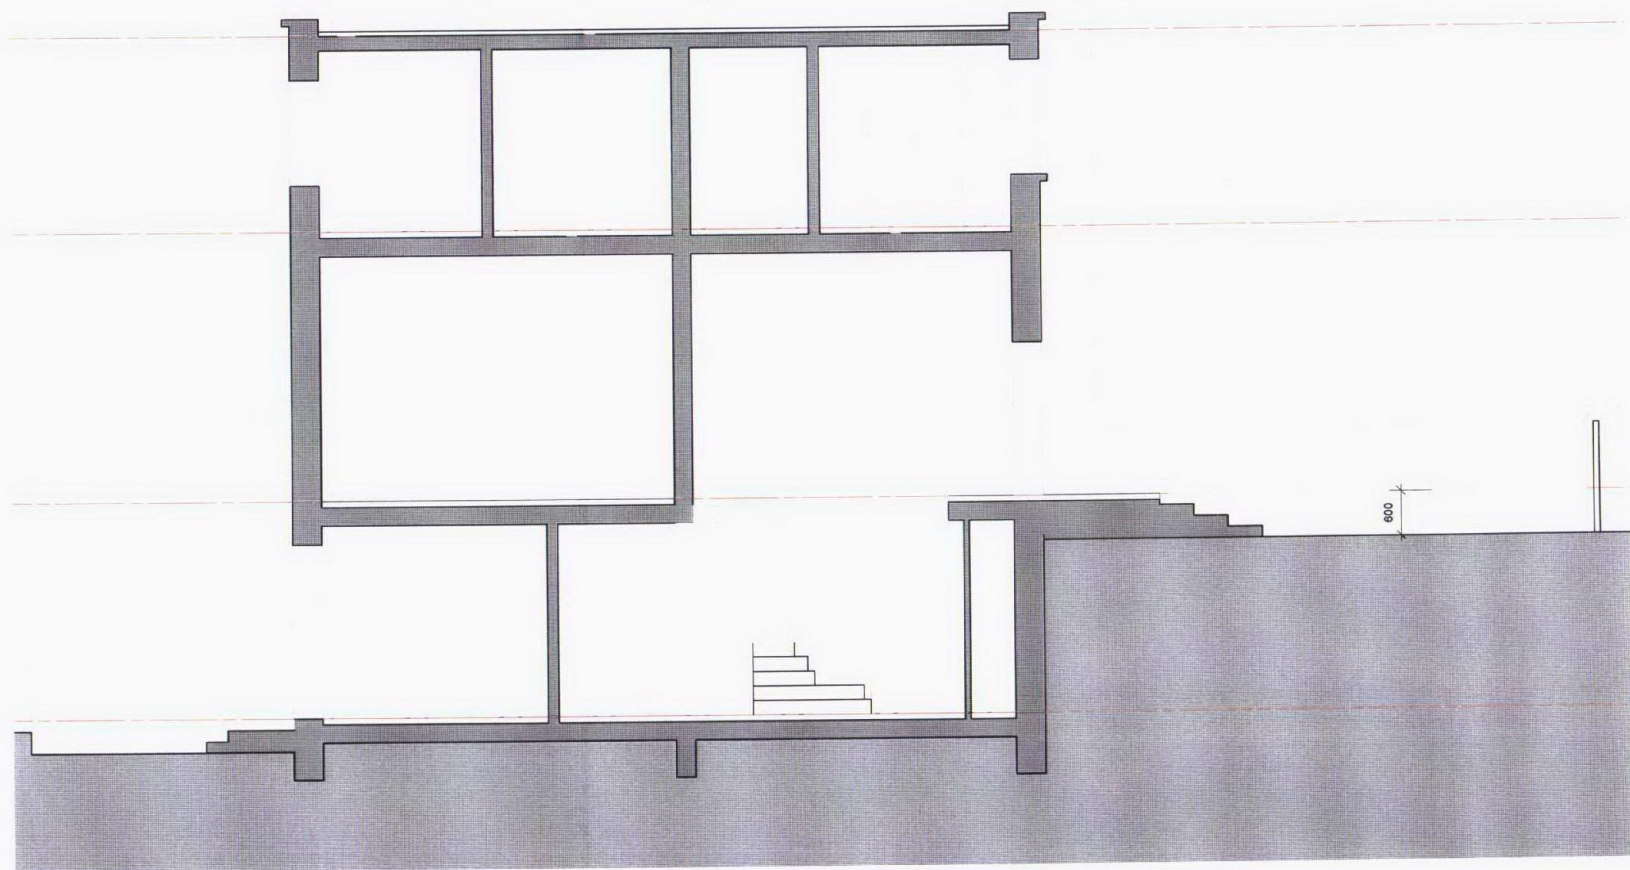

A Section AA - Existing
1:50 @ A1, 1:100 @ A3

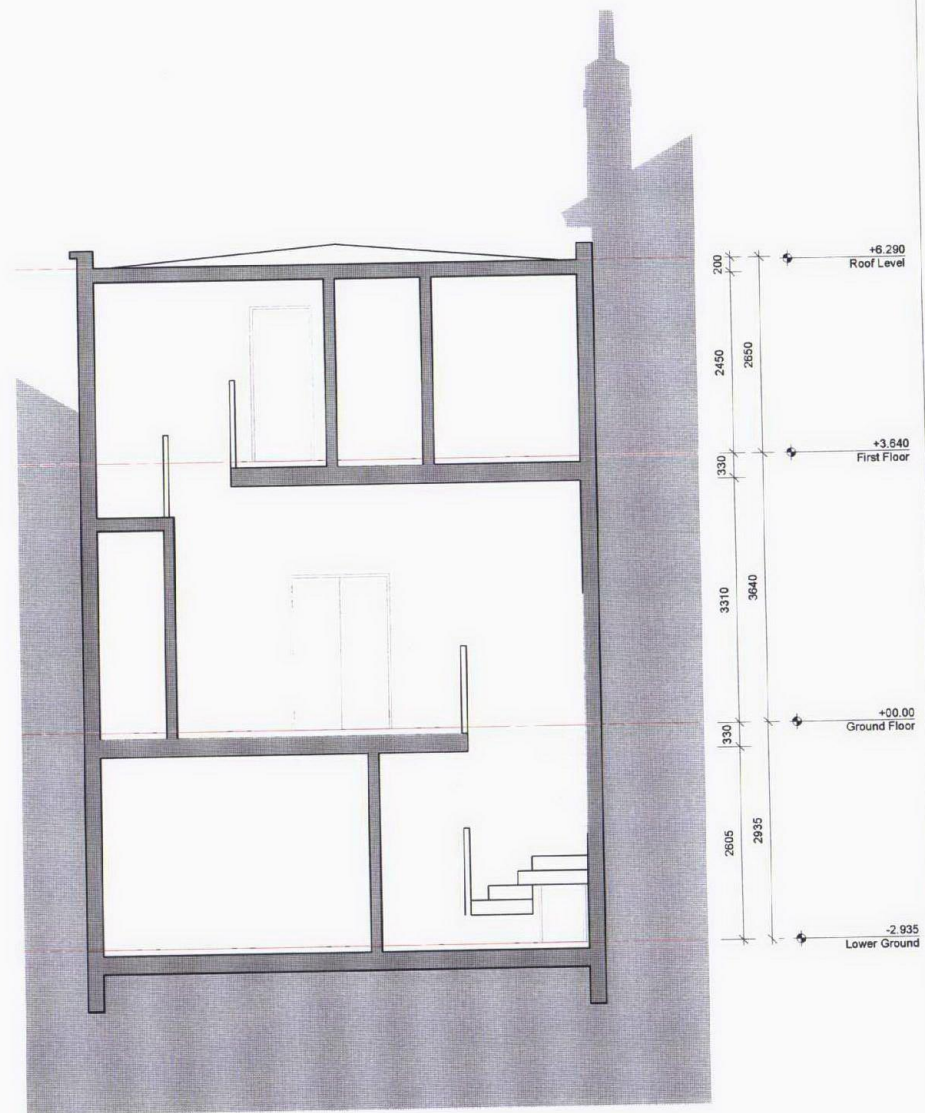

B Section BB - Existing
1:50 @ A1, 1:100 @ A3

Revisions

hd

Harper Downie
design architecture

Gate House
No1 St John's Square
London EC1M 4DH
T +44(0)20 74 90 76 74
F +44(0)20 74 90 49 41
E studio@harperdownie.com
www.harperdownie.com

Client

Residential Land

Project

Greville Place

Drawing Title

General Sections

Status

Drawn

Checked

Scale

1:50 @ A1, 1:100 @ A3

Date

10th June

Orig. No.

569_GS_02

Revision

-



Harper_Downie
design architecture

Gate House
No1 St John's Square
London EC1M 4DH
T +44(0)20 74 90 76 74
F +44(0)20 74 90 49 41
E studio@harperdownie.com
www.harperdownie.com



Metropolis Planning and Design LLP

30 Underwood Street
London N1 7JQ
T +44(0)20 7324 2662
F +44(0)20 7324 2563
E info@metropolispd.com
www.metropolispd.com