

Information contained within this drawing is the sole copyright of Harper\_Downie Ltd. and is not to be reproduced without express permission. No implied license exists. This drawing not to be used for land transfer or valuation purposes. Do not scale from this drawing. All dimensions & levels are to be checked on site by the contractor. Issued for purposes indicated only. Drawing errors and omissions to be reported to the architect.

Notes

Revisions

hd

Harper\_Downie  
design architecture


Gate House  
No1 St John's Square  
London EC1M 4DH  
T +44(0)20 74 90 76 74  
F +44(0)20 74 90 49 41  
E studio@harperdownie.com  
www.harperdownie.com

Client  
Residential Land


Project  
Greville Place

Drawing Title  
Plans  
Roof Plans

Status	Drawn	Checked
Scale	1:50 @ A1, 1:100 @ A3	Date 10th June
Drwg. No.	569_GA_RF	Revision -

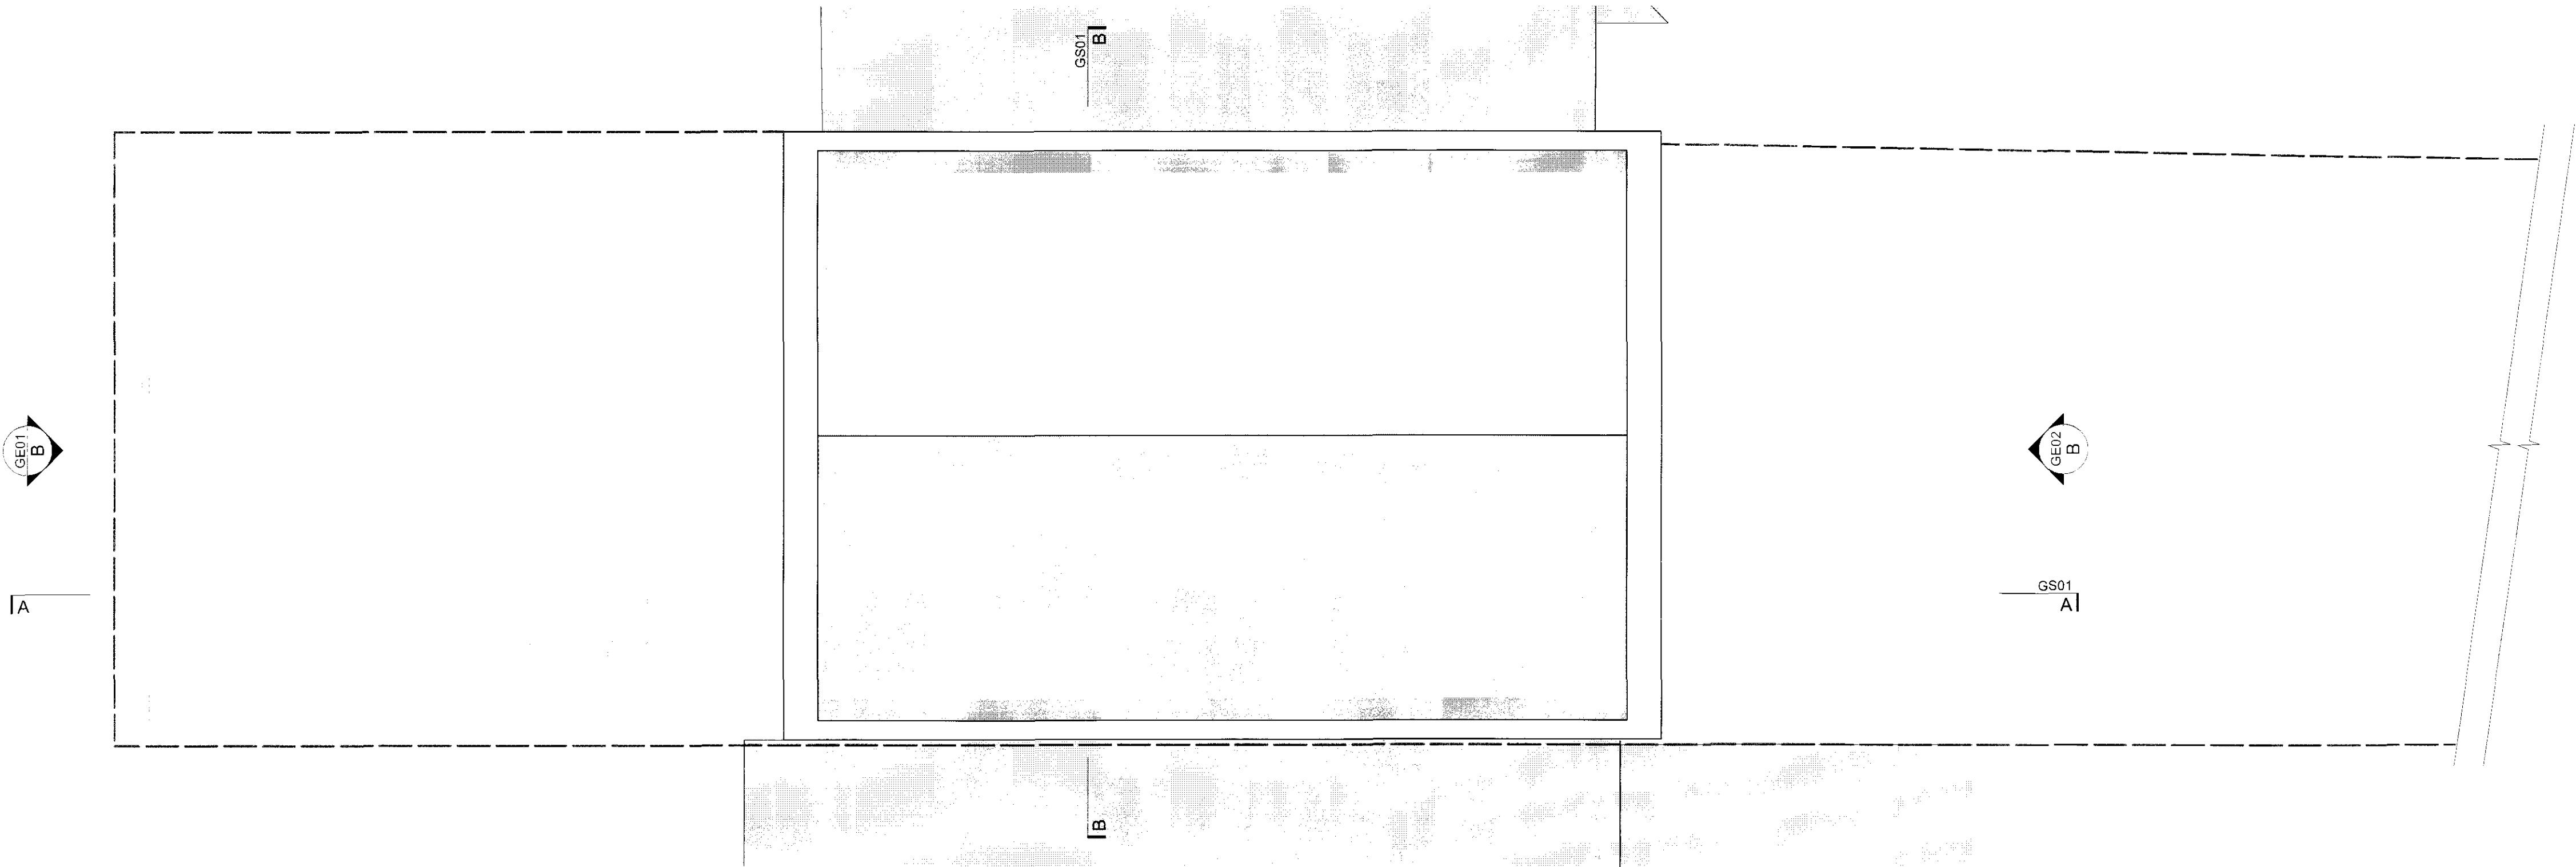

**A Existing Roof Level**  
1:100 @ A3

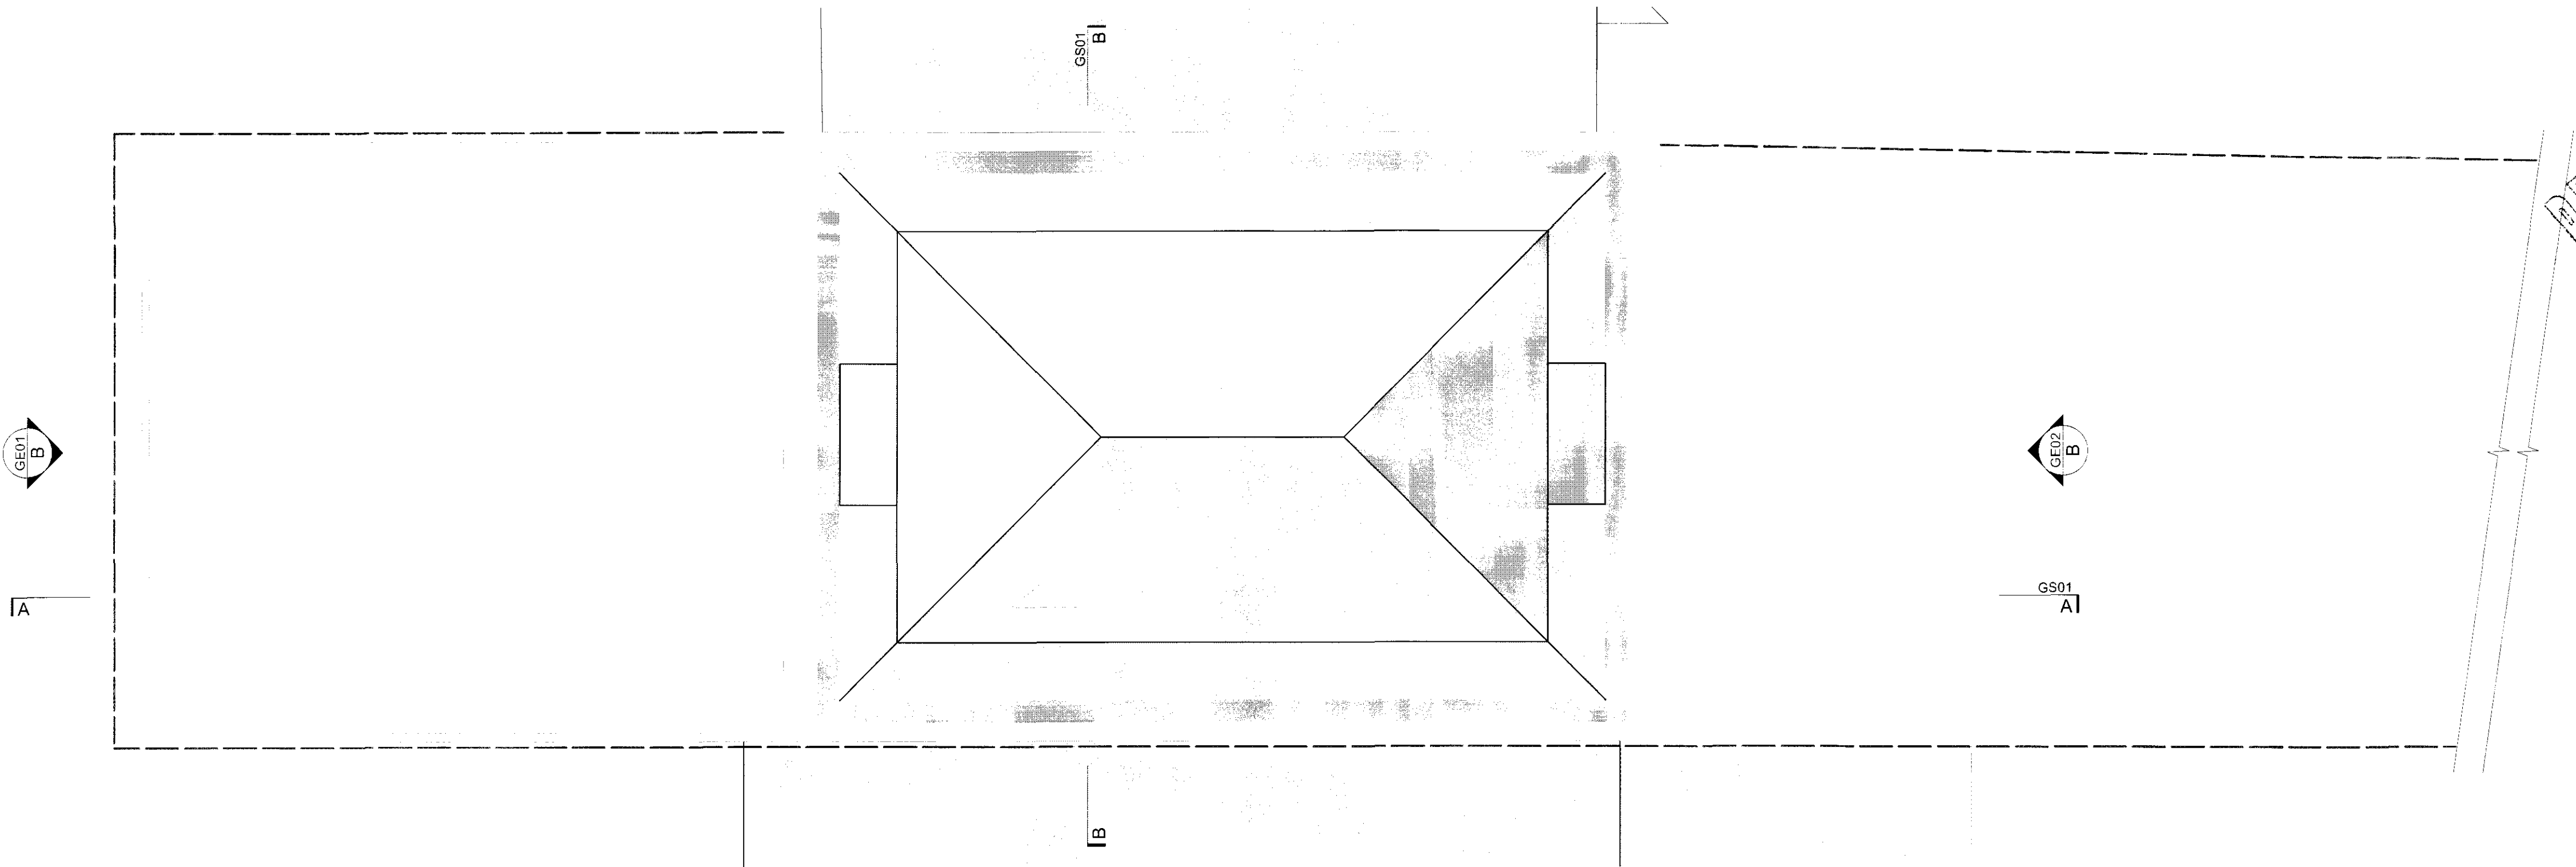

**B Proposed Roof Plan**  
1:100 @ A3

