

Notes

Revisions

hd

Harper Downie  
design architecture

Gate House  
No1 St John's Square  
London EC1M 4DH  
T +44(0)20 74 90 76 74  
F +44(0)20 74 90 49 41  
E studio@harperdownie.com  
www.harperdownie.com

Client  
Residential Land


Project  
Greville Place

Drawing Title  
Plans  
Second Floor & Roof Plan


Status Drawn Checked

Scale 1:50 @ A1, 1:100 @ A3 Date 10th June

Drwg. No. 569\_GA\_02 Revision -

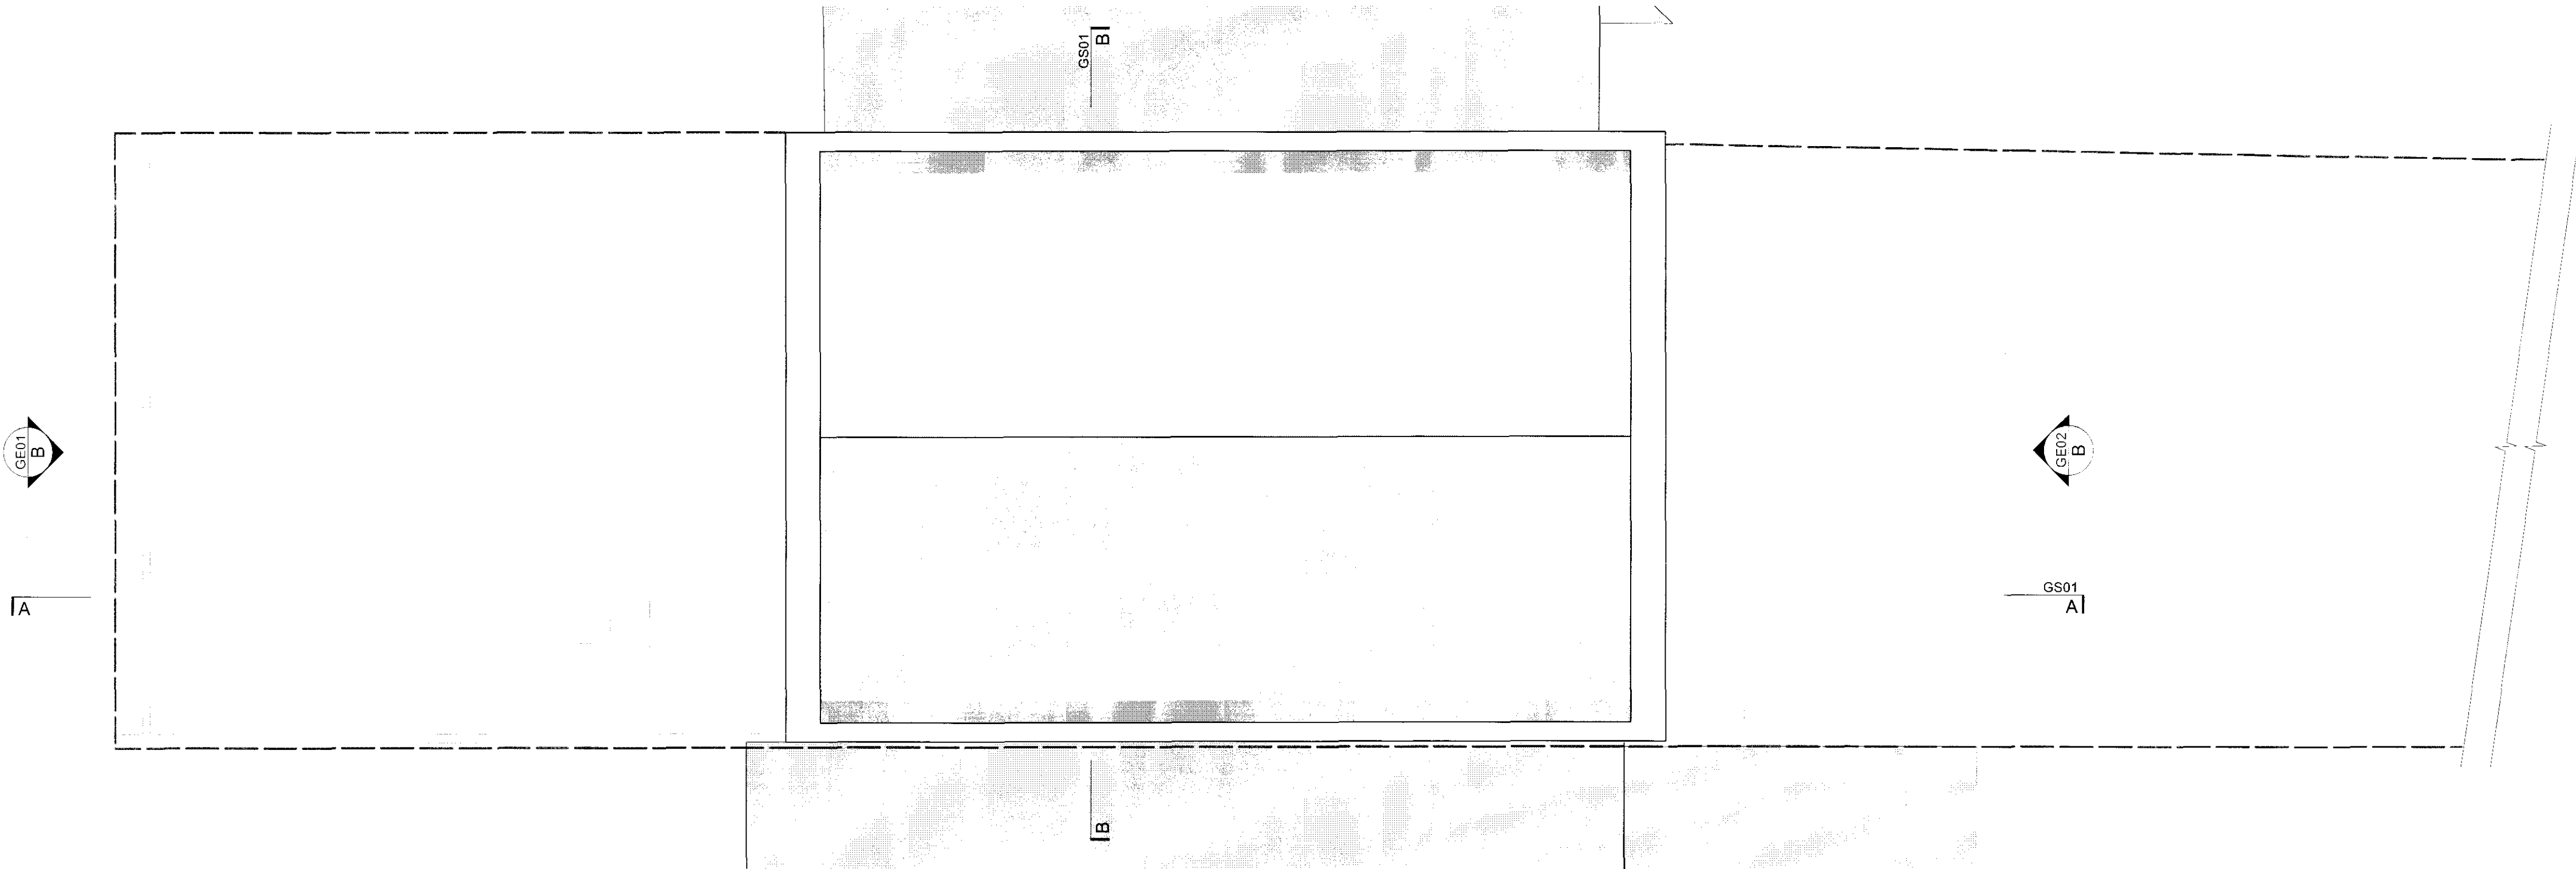

**A Existing Roof Level**  
1:100 @ A3

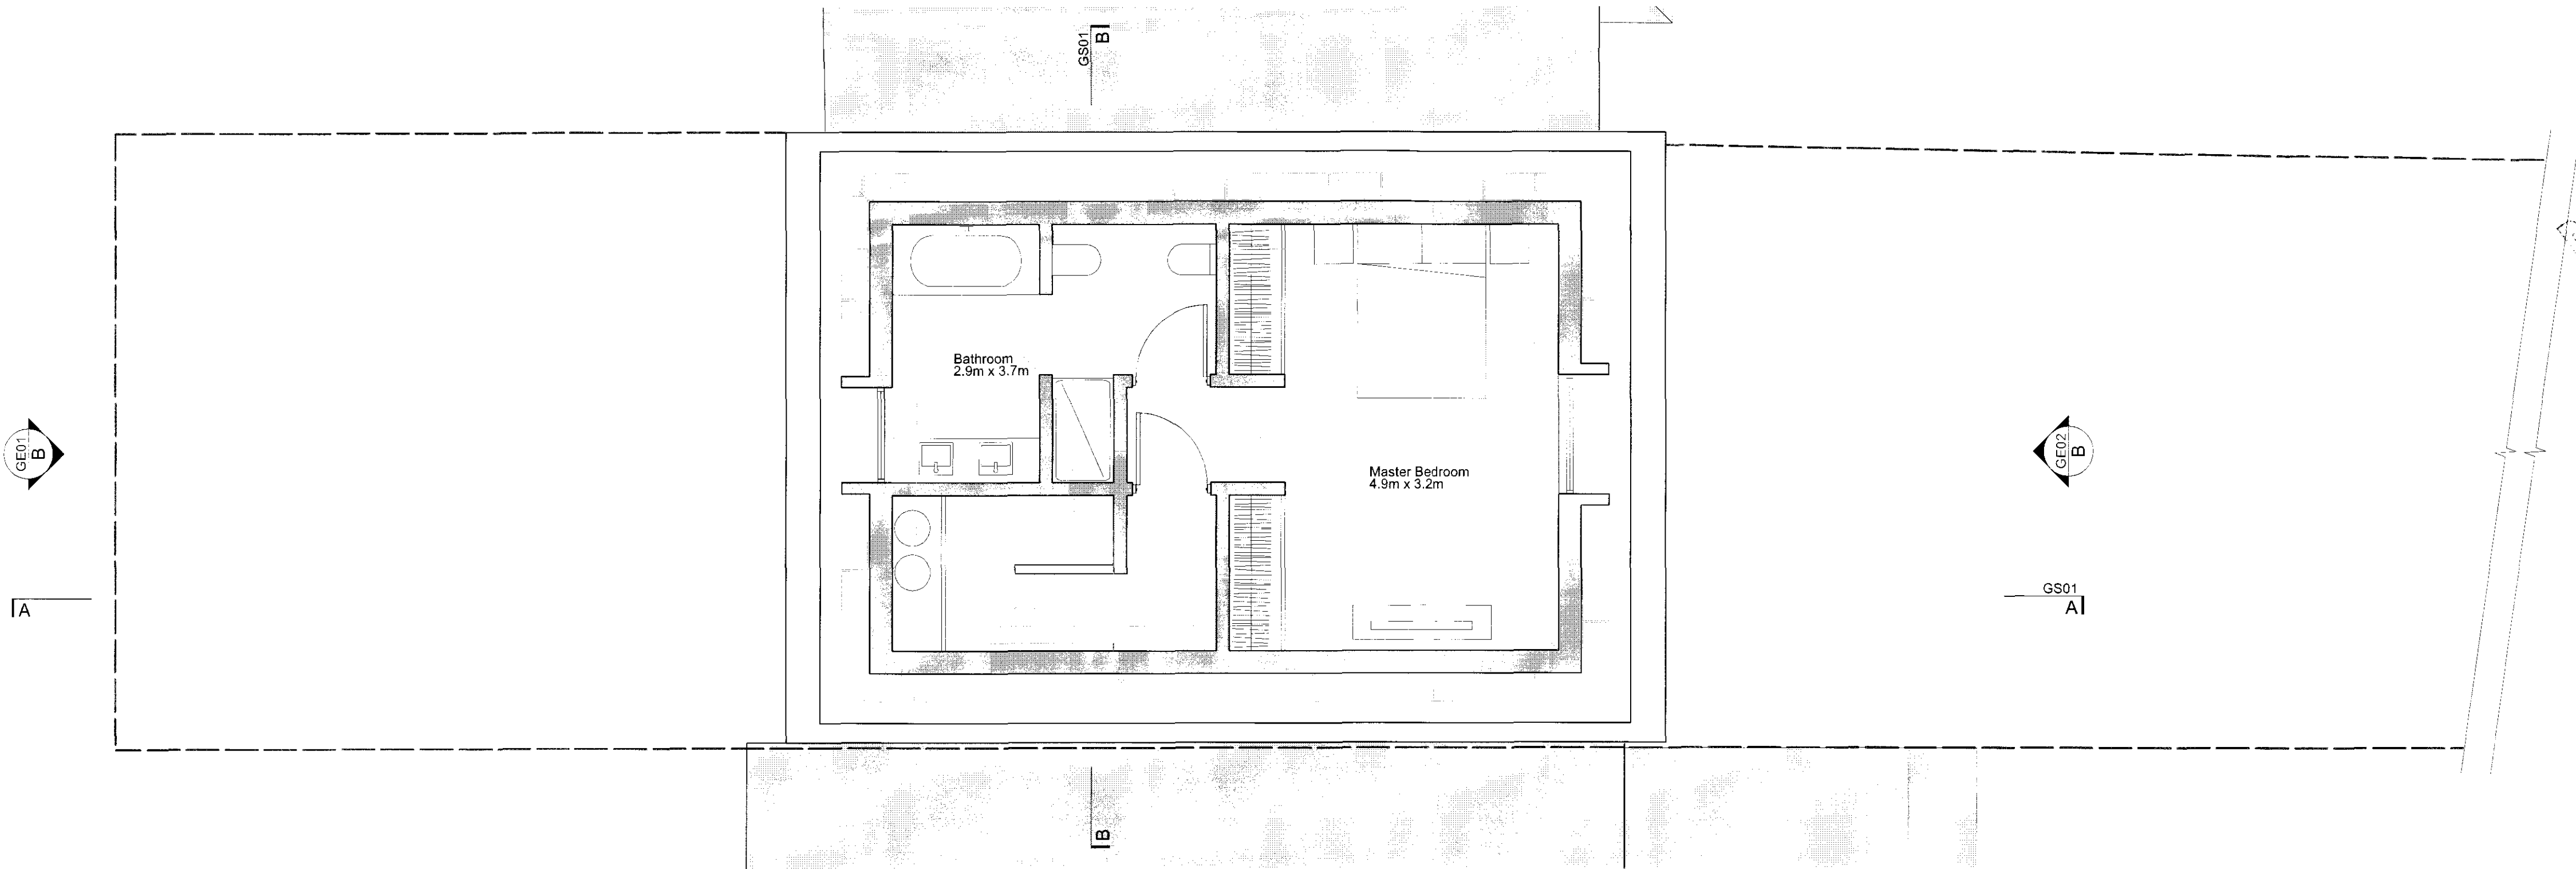

**B Proposed Second Floor**  
1:100 @ A3

26 SEP 2011

