



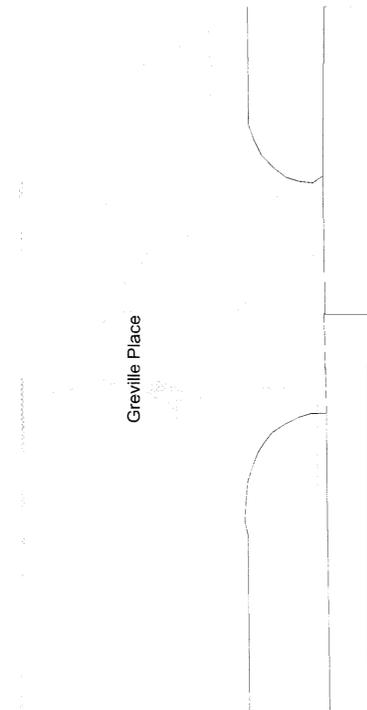

Information contained within this drawing is the sole copyright of Harper_Downie Ltd. and is not to be reproduced without express permission. No implied licence exists. This drawing not to be used for land transfer or valuation purposes. Do not scale from this drawing. All dimensions & levels are to be checked on site by the contractor. Issued for purposes indicated only. Drawing errors and omissions to be reported to the architect.

Notes

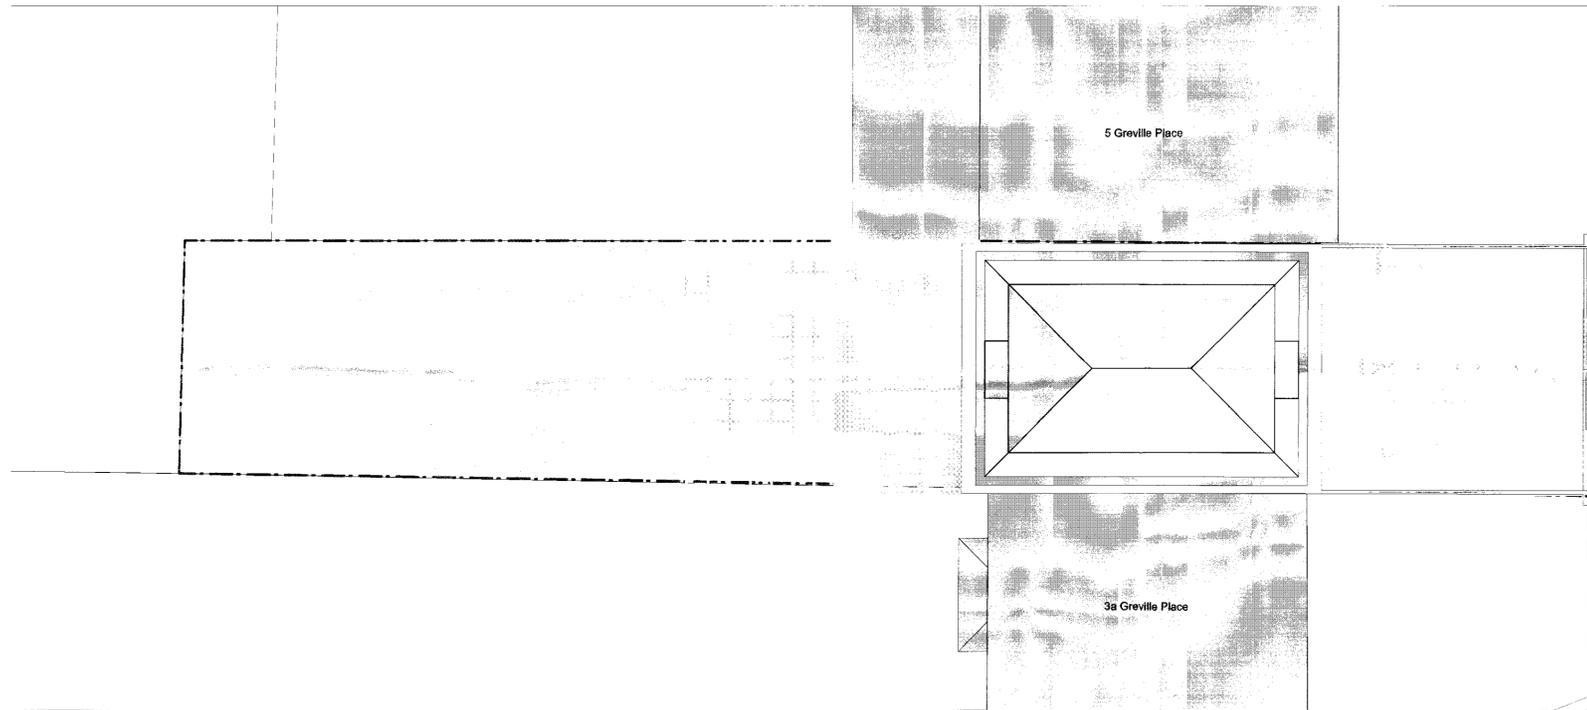

Revisions
RECEIVED
26 SEP 2011

hd


Harper_Downie
design architecture

Gate House
No1 St John's Square
London EC1M 4DH
T +44(0)20 74 90 76 74
F +44(0)20 74 90 49 41
E studio@harperdownie.com
www.harperdownie.com

Client
Residential Land

Project
Greville Place

Drawing Title
Site Plan

 

Status Drawn Checked

Scale 1:100 @ A1, 1:200 @ A3 Date 10th June

Drwg. No. 569_SP_01 Revision -