


LEGEND

**GENERAL NOTES:**  
DO NOT SCALE FROM THIS DRAWING  
ALL DIMENSIONS TO BE CHECKED ON SITE PRIOR TO CONSTRUCTION.  
ALL LANDSCAPING INDICATIVE ONLY AND SUBJECT TO FULL DETAILED DESIGN

LEGEND:

- █ STRUCTURE EXISTING
- █ STRUCTURE RETAINED
- DENOTES EXISTING STRUCTURE REMOVED
- DENOTES NEW STRUCTURE
- DENOTES NEW STEEL BEAM OVERHEAD
- DENOTES OUTLINE OF STRUCTURE OVERHEAD

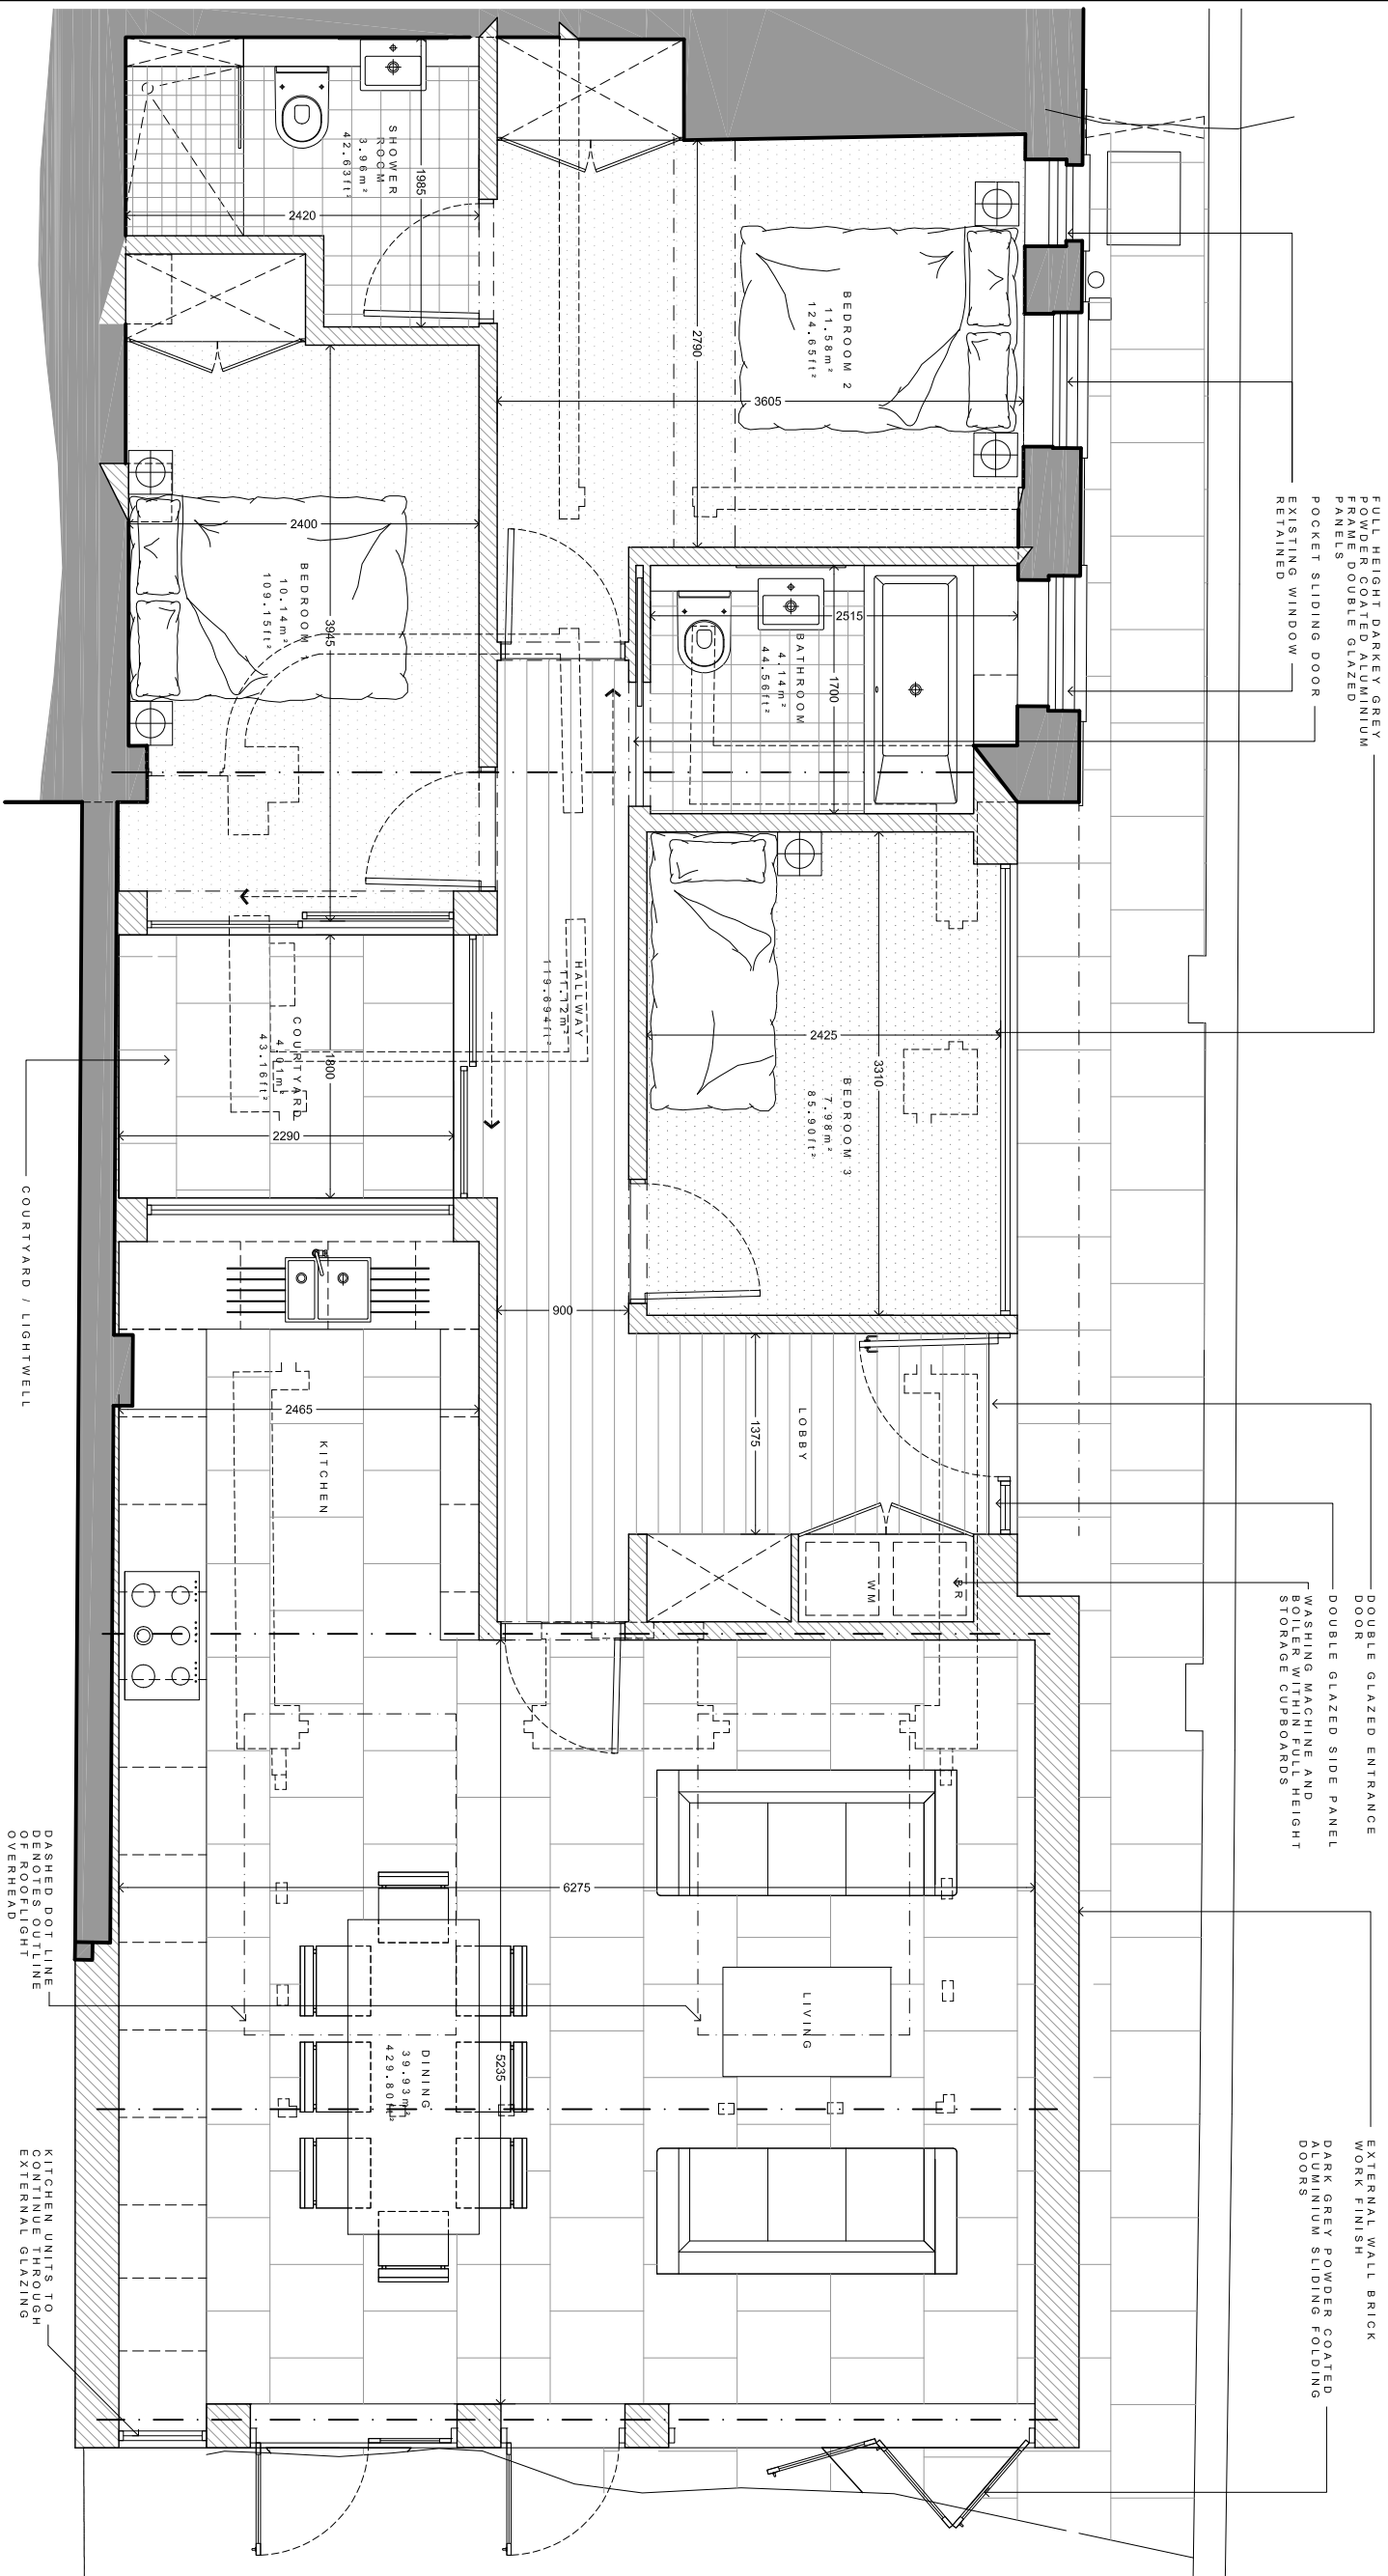

**PROPOSED GROUND FLOOR PLAN**  
SCALE 1 : 50



**PROJECT TITLE**  
119 Canfield Gardens  
London  
NW6 3DY

**DRAWING TITLE**  
Proposed Ground Floor Plan

**SCALE**  
1/50@A3

**DATE**  
June 2011

**DWG. NO.**  
478\_110

**REVISION**  
G

**CLIENT**  
119 Canfield Gardens  
London  
NW6 3DY

**CONTACT**  
T: +44 (0) 20 7240 1855  
E: info@gresfordarchitects.co.uk  
F: +44 (0) 7812 9470  
N16 8AN

**ARCHITECTS**  
**GRESFORD ARCHITECTS**

**REV. DATE**  
A 17/06/2011  
B 20/06/2011  
C 24/06/2011  
D 27/06/2011  
E 14/07/2011  
F 27/07/2011  
G 03/10/2011

**DESCRIPTION**  
A Amendments following client comments 15/06/2011  
B Amendment added  
C General layout amended  
D General layout amended  
E Appendices to new specification  
F Roof lights added at client request  
G Update drawings following comments from Client dated 03/10/2011

**DRAWING ISSUE**  
Comment