


NEW GREEN ROOF
CONSTRUCTION
BAUDER OR SIMILAR
APPROVED SPECIALIST
MANUFACTURER


VALLEY GUTTER AND
RAINWATER DOWNPIPE
CONNECTED TO NEW /
EXISTING SOAKAWAY AS
NECESSARY

NEW ROOFLIGHTS
NEW STANDING SEAM
ZINC ROOF
CONSTRUCTION BY
SPECIALIST
MANUFACTURER

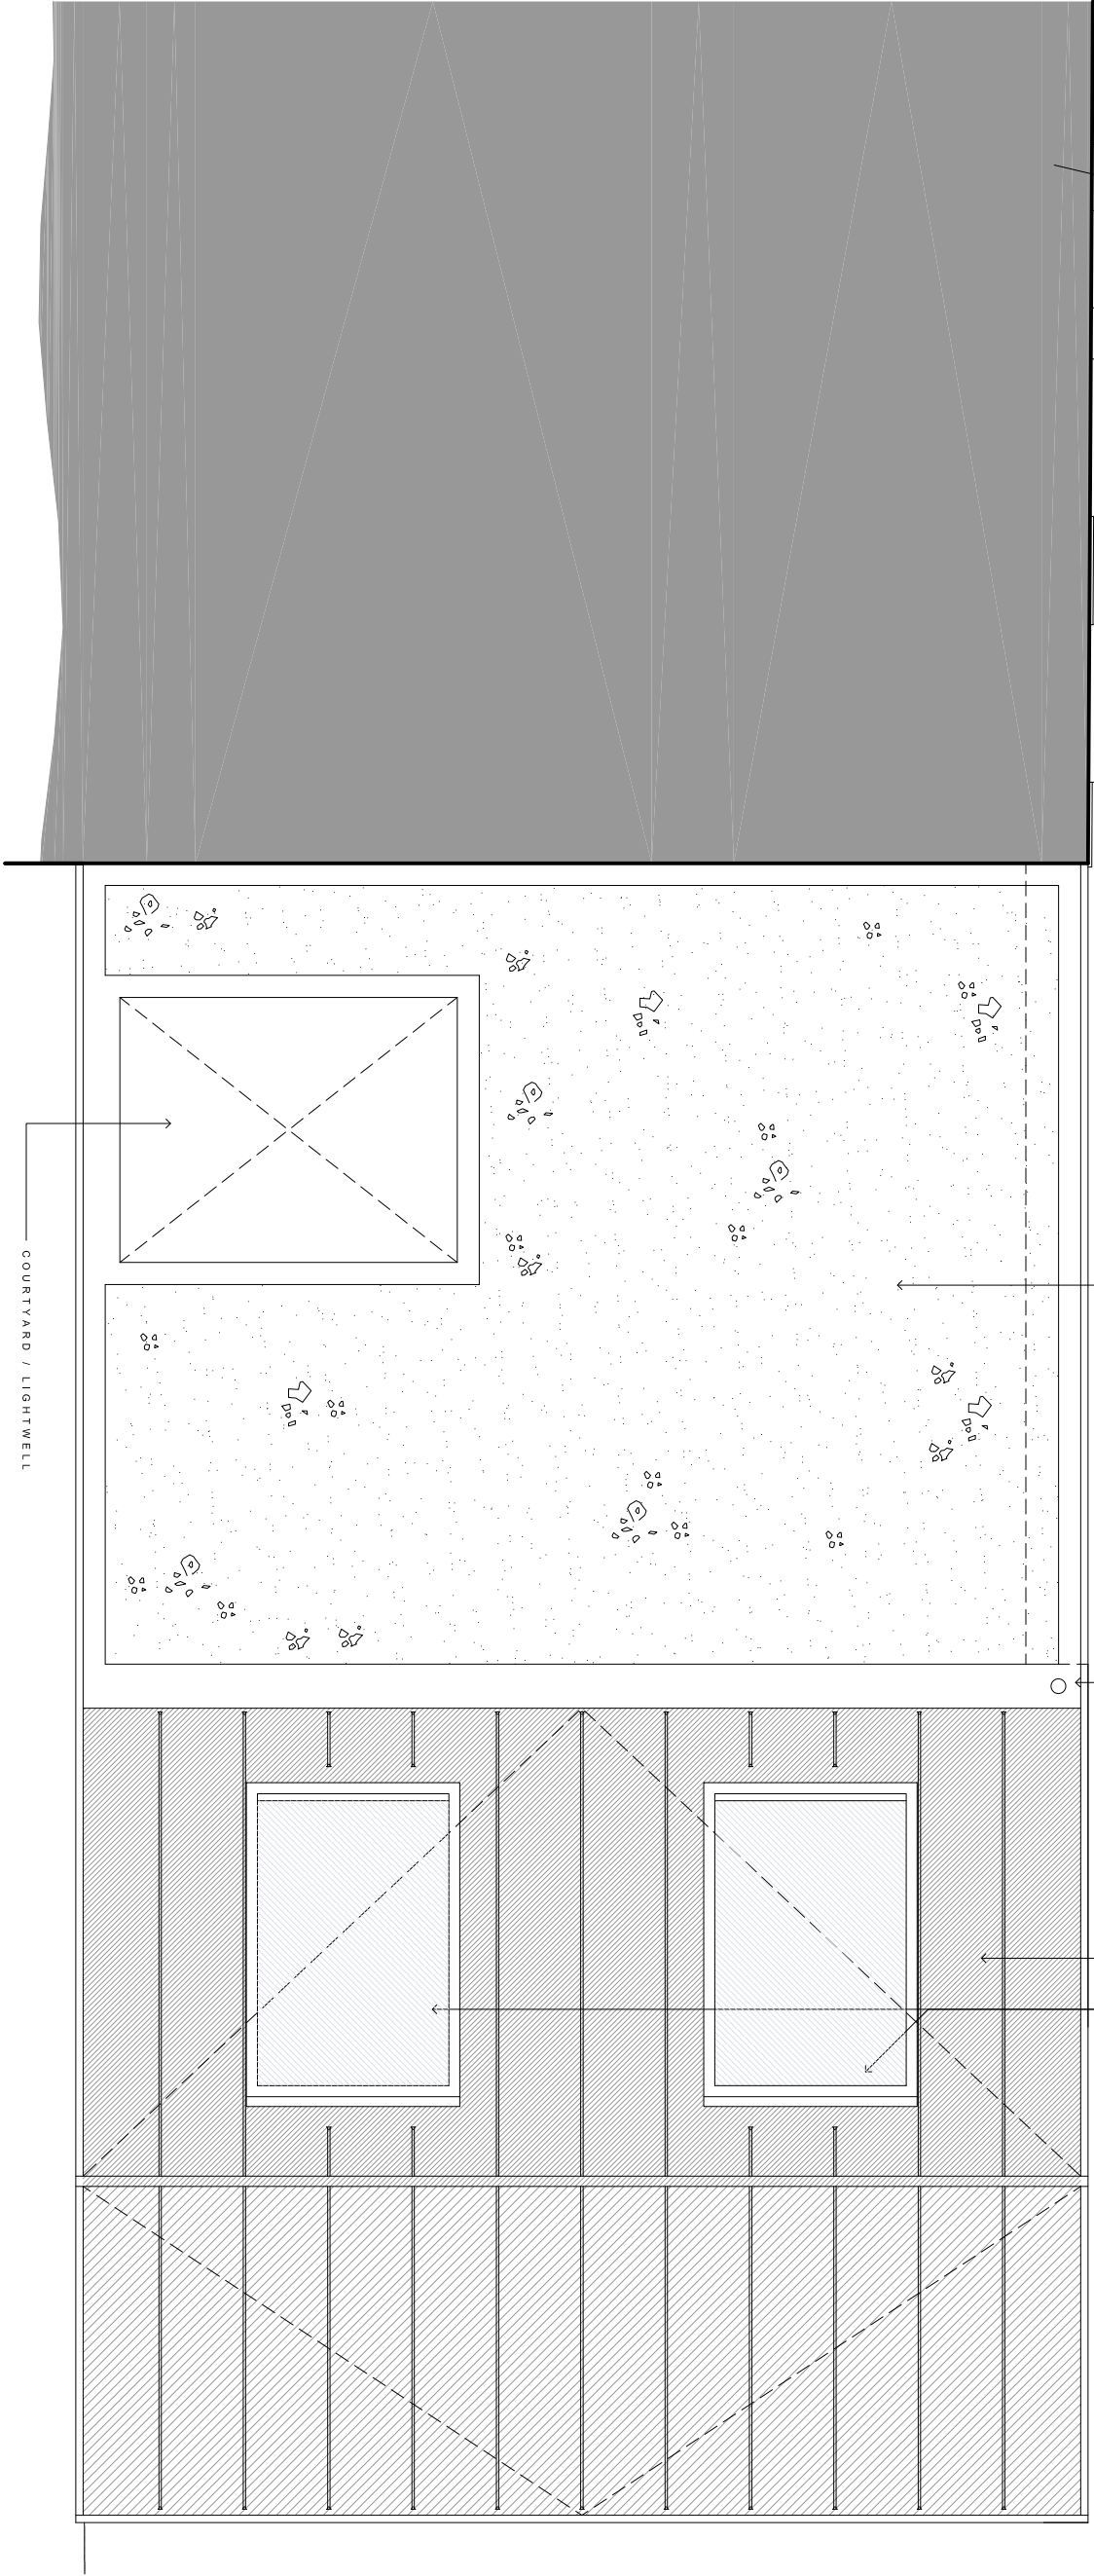

PROPOSED ROOF PLAN

SCALE 1 : 50

 

GRESFORD
ARCHITECTS

Unit 11
3 Bredbury St
London
N16 5LN
T: +44 (0) 20 7240 1355
E: info@gresfordarchitects.co.uk
R: +44 (0) 7812 9470

PROJECT TITLE

119 Canfield Gardens
London
NW6 3DY

DRAWING TITLE

Proposed Roof Plan

REV	DATE	DESCRIPTION
A	03.10.2011	Various alterations following comments from Client Offered 03.10.2011
DRAWING ISSUE		
Comment		
CLIENT		

SCALE	DRAWN
1/50@A3	JMA
DATE	CHECKED
June 2011	-
DWG NO.	REVISION
478_111	-