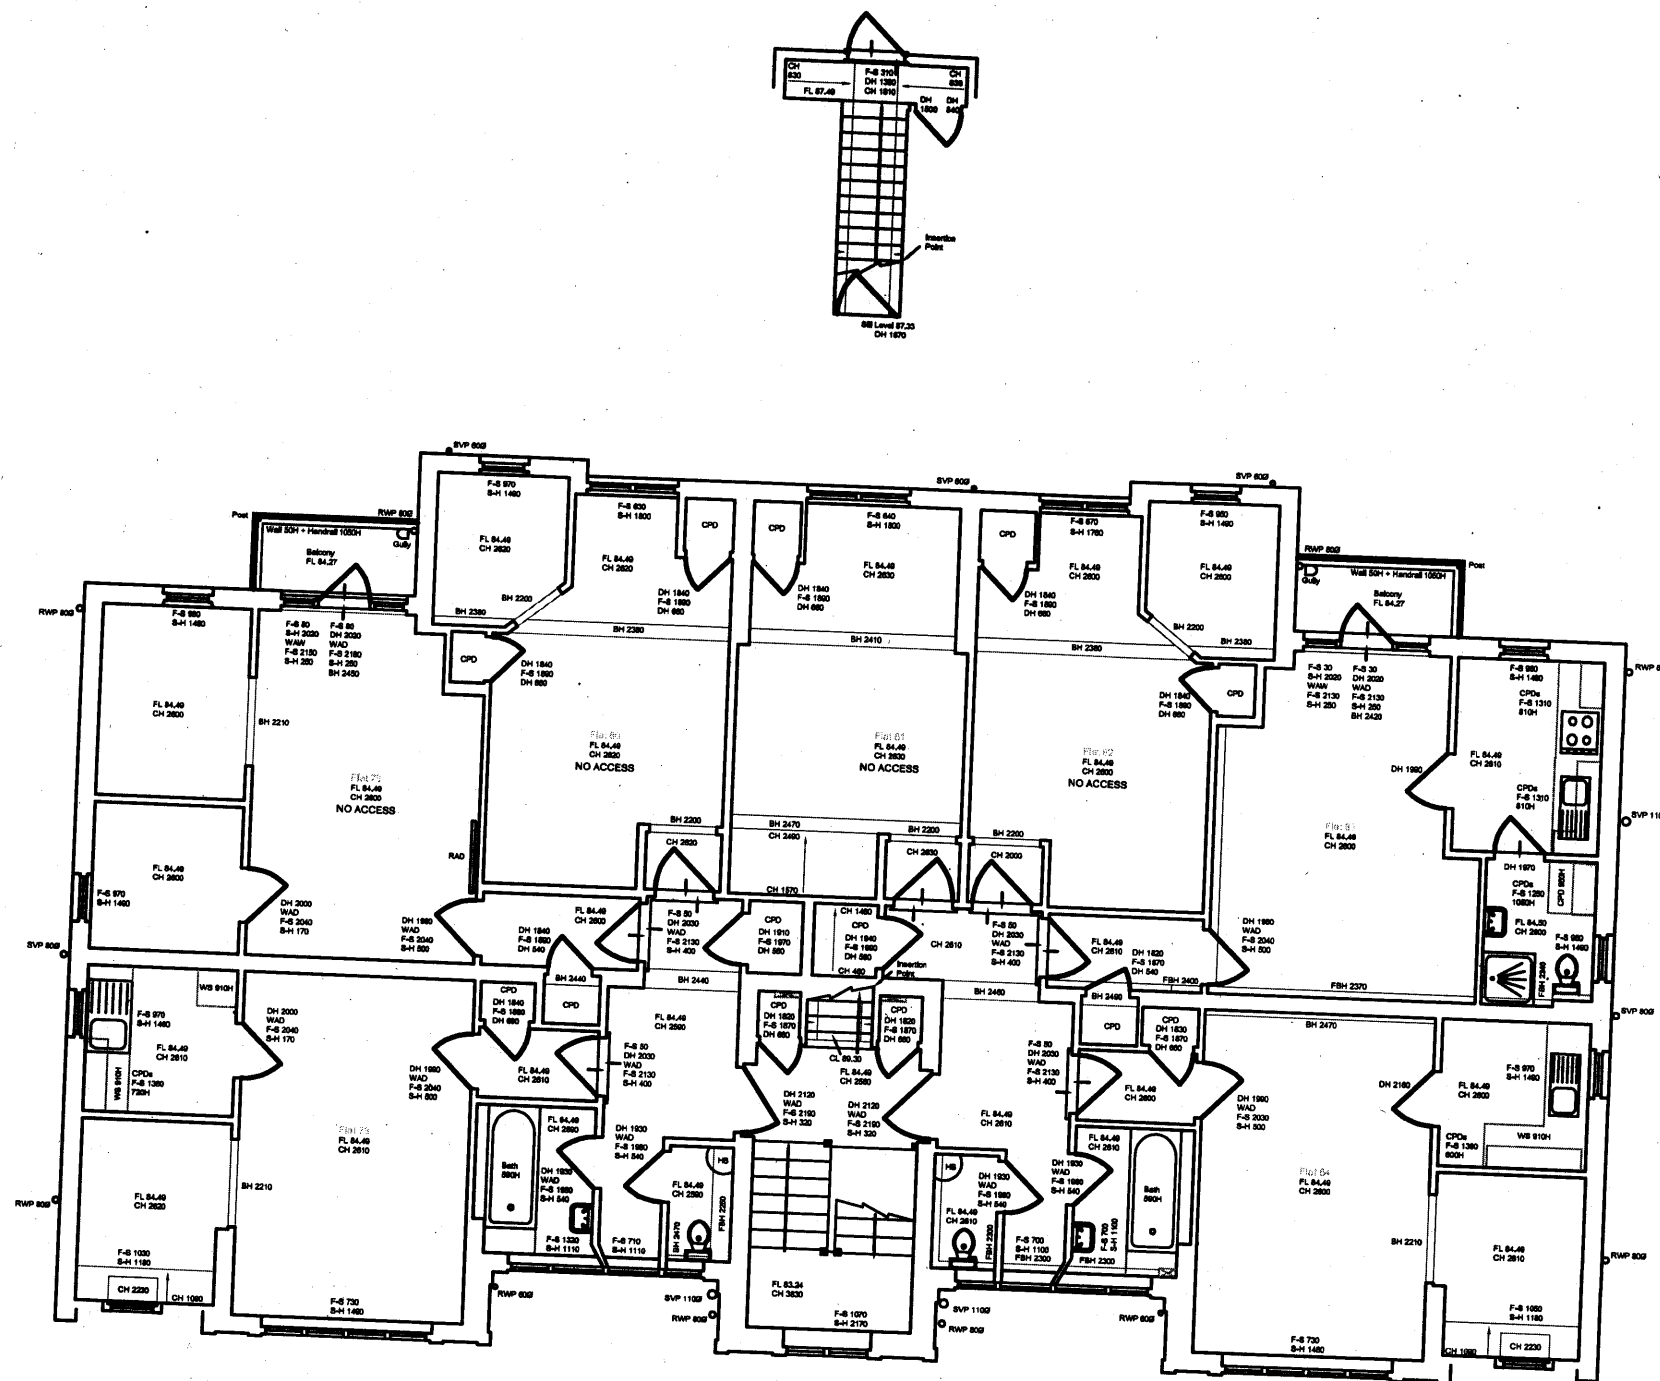


NOTES
CONTRACTORS MUST VERIFY ALL DIMENSIONS ON SITE BEFORE COMMENCING ANY WORK ON SHOP DRAWINGS
DO NOT SCALE FROM THIS DRAWING
MCBAINS COOPER CONSULTING LTD COPYRIGHT

Note:
This drawing is based on the measured survey drawings, Nos: 3170-5 of Alan Rhodes Associates
These are preliminary layouts for discussion purposes only.

REV	DESCRIPTION	DATE	CHD
A	ISSUED FOR PLANNING	16.08.11	PS
I	ISSUED FOR INFORMATION	08.08.11	PS
REV	AMENDMENT		

PLANNING

MCBAINS COOPER

MCBAINS COOPER CONSULTING LTD.
120 OLD BROAD STREET LONDON EC2N 1AR
TELEPHONE: 020 7786 7900 FACSIMILE: 020 7786 7999

CLIENT
LONDON BOROUGH OF CAMDEN

PROJECT
57 - 84 MAKEPEACE MANSIONS
PHASE-2; BLOCK - 5

DRAWING TITLE
EXISTING THIRD FLOOR PLAN

ARCHITECTURE

SCALE DRAWN BY CHECKED DATE
1:100 @ A3 PS PS MAR 2011

DRAWING NUMBER REVISION
54147-AR-BL5-113 A