


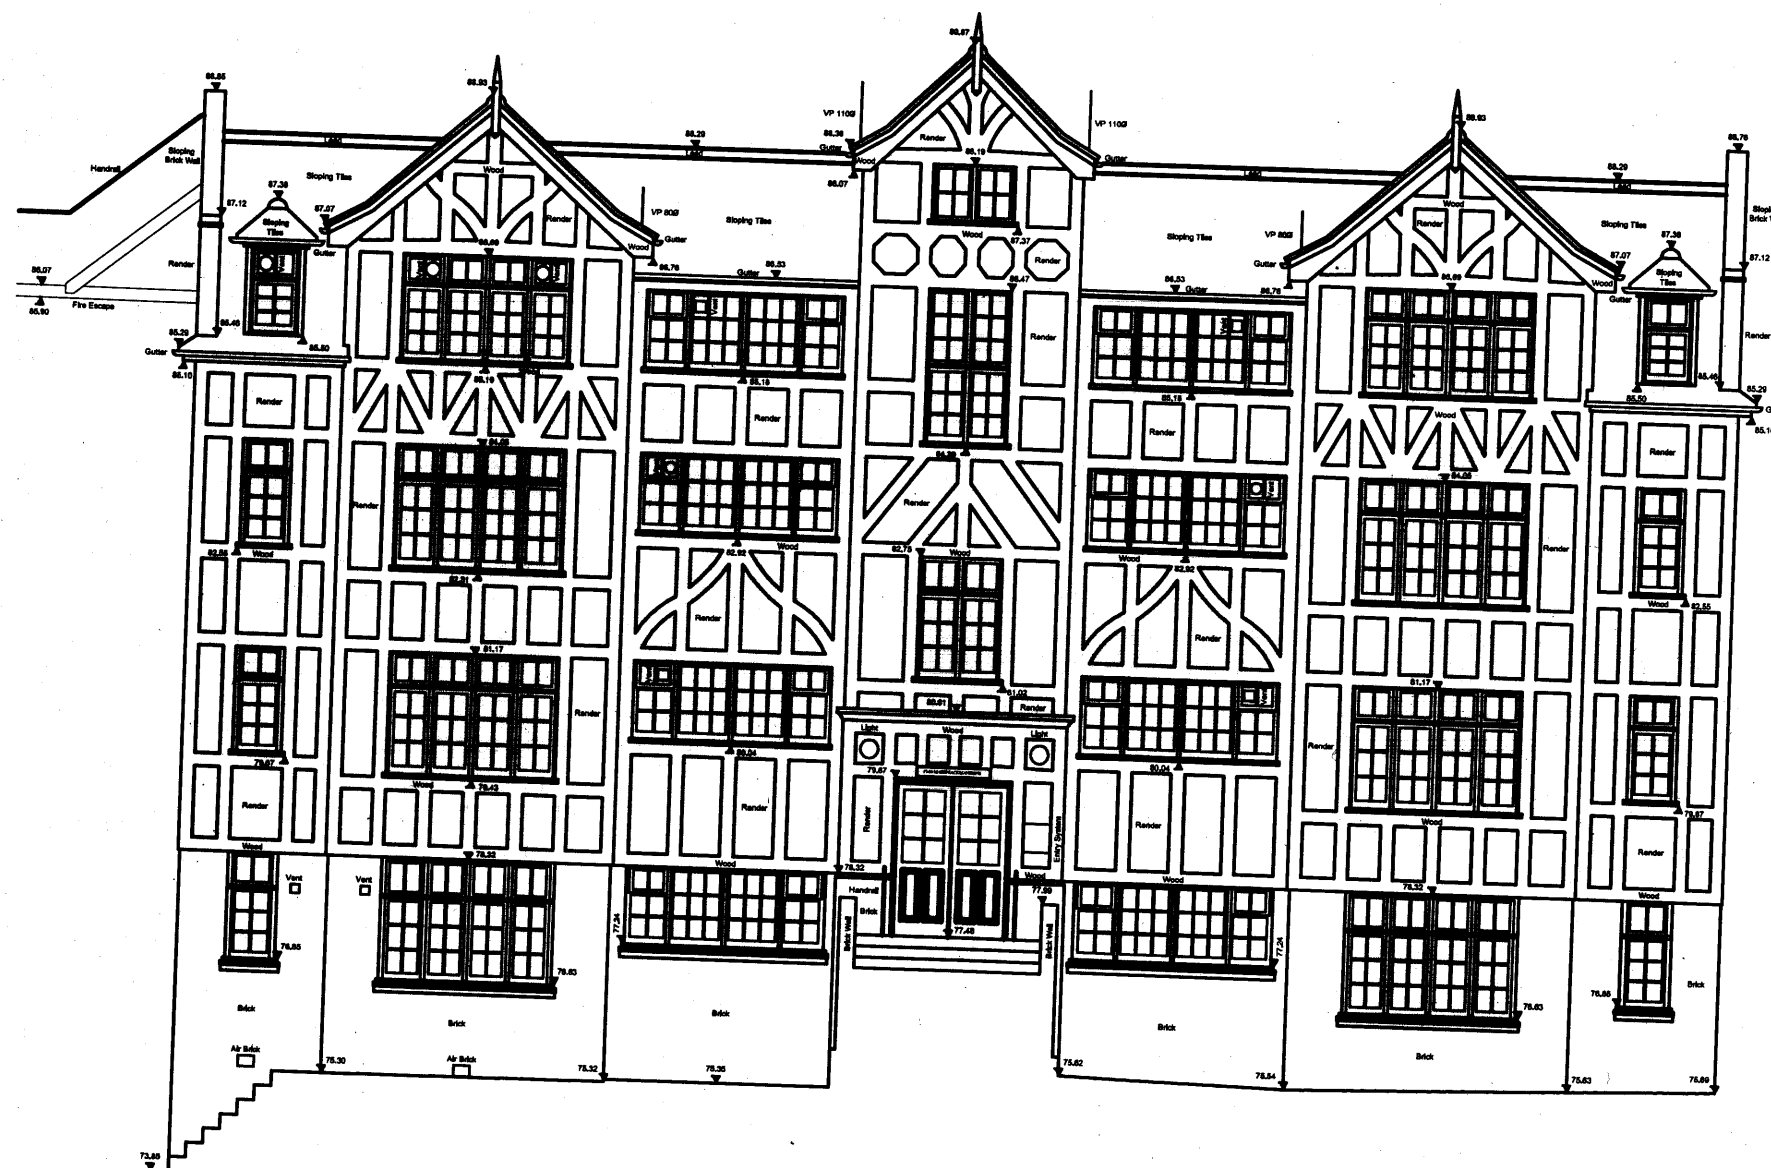

NOTES  
CONTRACTORS MUST VERIFY ALL DIMENSIONS ON SITE BEFORE  
COMMENCING ANY WORK ON SHOP DRAWINGS  
DO NOT SCALE FROM THIS DRAWING  
MCBAINS COOPER CONSULTING LTD COPYRIGHT

EXISTING SURVEY CARRIED OUT BY:-



ALAN RHODES ASSOCIATES  
Land & Measured Building Surveyors  
8 Hurlingham Studios  
Ranelagh Gardens  
London SW6 3PA

Tel : 020 7731 0304  
Fax: 020 7731 0314  
email : office@ara-survey.co.uk



THE SURVEY  
ASSOCIATION

SEE DRAWING 3170-8

|     |                     |          |      |
|-----|---------------------|----------|------|
| A   | ISSUED FOR PLANNING | 16.06.11 | PS   |
| REV | AMENDMENT           | DATE     | CHKD |

PLANNING



MCBAINS COOPER CONSULTING LTD.  
120 OLD BROAD STREET LONDON EC2N 1AR  
TELEPHONE: 020 7786 7900 FACSIMILE: 020 7786 7999

CLIENT  
LONDON BOROUGH OF CAMDEN

PROJECT  
57 - 84 MAKEPEACE MANSIONS  
PHASE-2, BLOCK - 5

DRAWING TITLE  
NORTH ELEVATION - EXISTING

ARCHITECTURE

SCALE 1:100 @ A3  
DRAWN BY JD  
CHECKED IC  
DATE JUN 2010

DRAWING NUMBER  
54147-AR-BL5-114  
REVISION  
A