


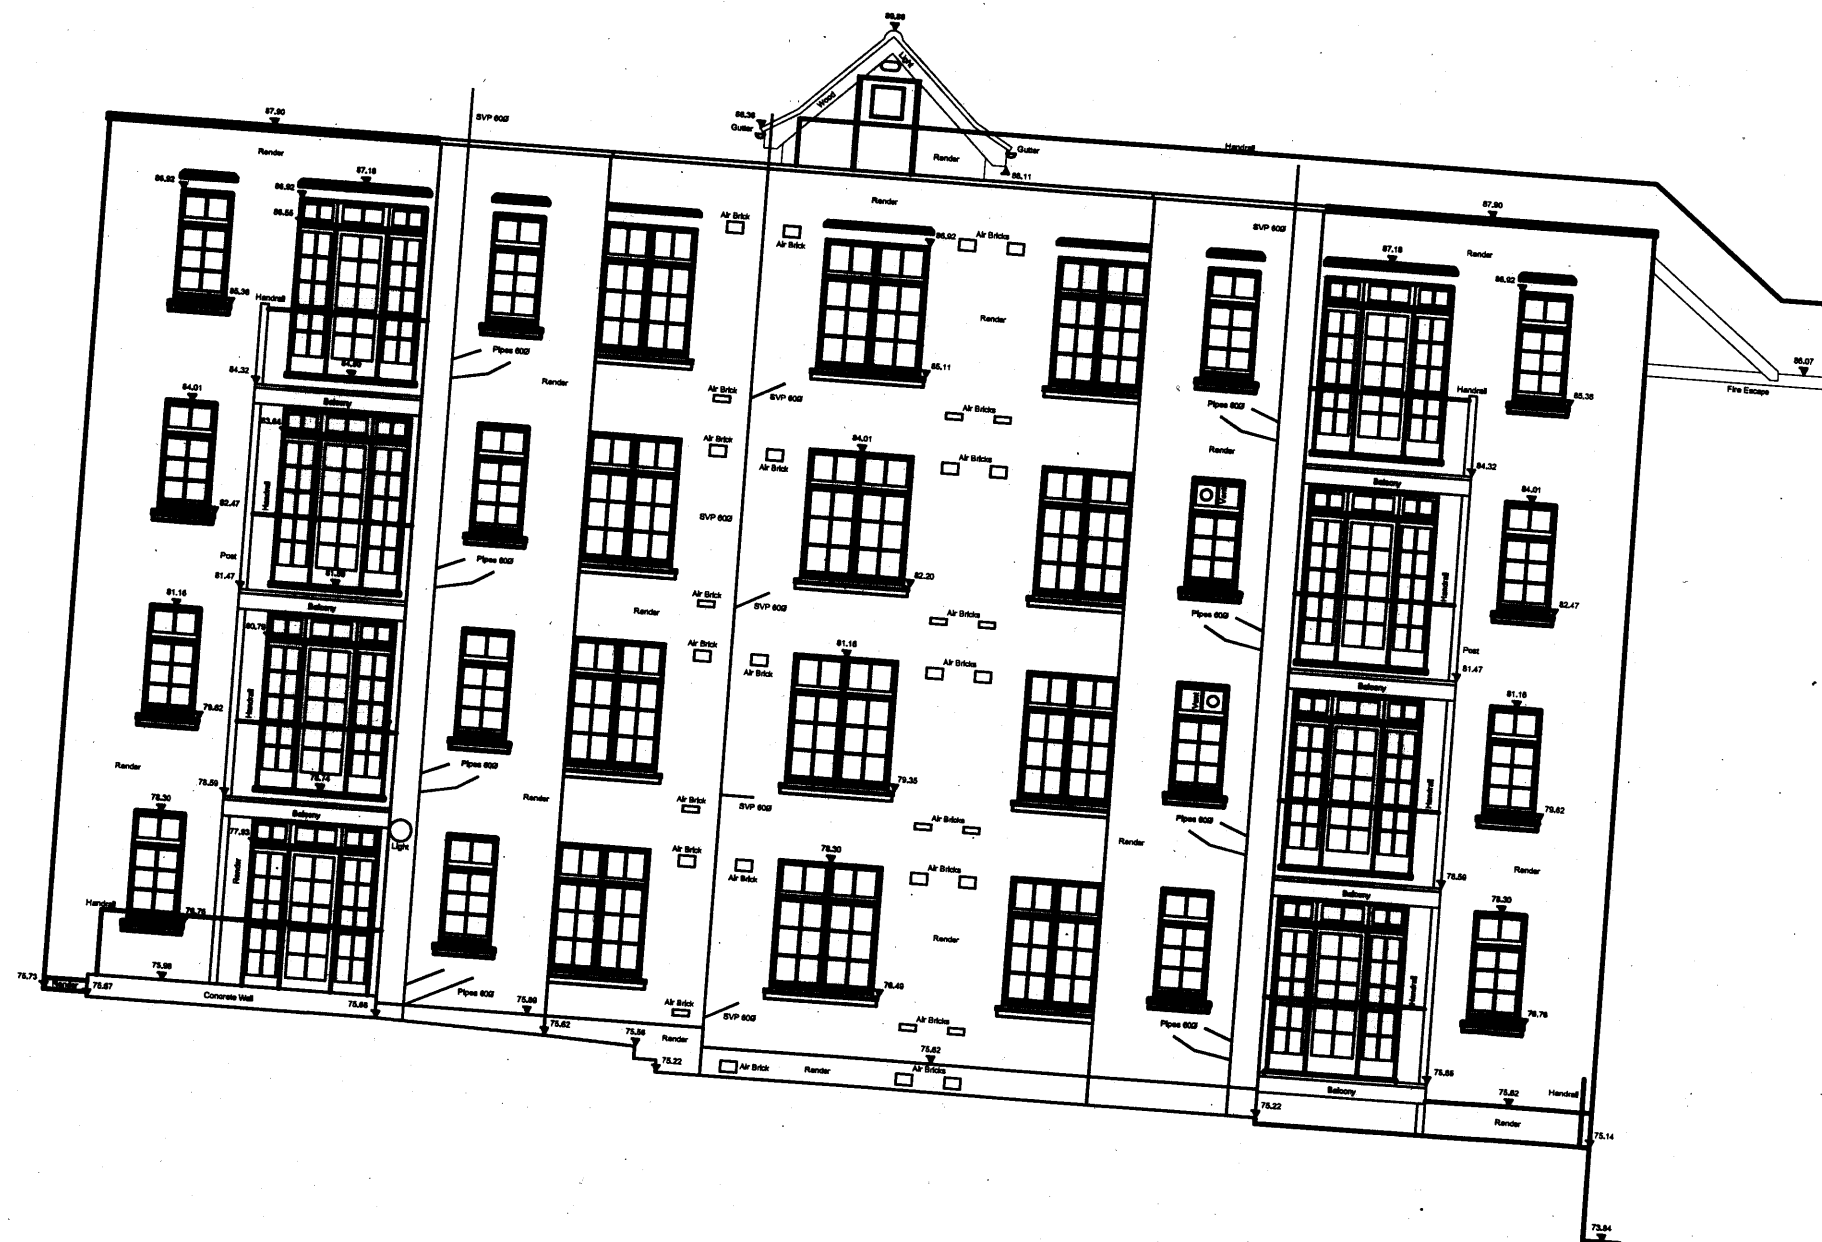

NOTES
 CONTRACTORS MUST VERIFY ALL DIMENSIONS ON SITE BEFORE
 COMMENCING ANY WORK ON SHOP DRAWINGS
 DO NOT SCALE FROM THIS DRAWING
 MCBAINS COOPER CONSULTING LTD COPYRIGHT

EXISTING SURVEY CARRIED OUT BY:-

ARA
 ALAN RHODES ASSOCIATES
 Land & Measured Building Surveyors
 8 Hurlingham Studios
 Ranelagh Gardens
 London SW6 3PA
 Tel : 020 7731 0304
 Fax: 020 7731 0314
 email : office@ara-survey.co.uk



THE SURVEY
 ASSOCIATION
 SEE DRAWING 3170-7

REV	ISSUED FOR PLANNING	18.09.11	PS
	AMENDMENT	DATE	CHKD

PLANNING



MCBAINS COOPER CONSULTING LTD.
 120 OLD BROAD STREET LONDON EC2N 1AR
 TELEPHONE: 020 7786 7800 FACSIMILE: 020 7786 7899

CLIENT
 LONDON BOROUGH OF CAMDEN

PROJECT
 57 - 84 MAKEPEACE MANSIONS
 PHASE-2, BLOCK - 5

DRAWING TITLE
 SOUTH ELEVATION - EXISTING

ARCHITECTURE

SCALE 1:100 @ A3
 DRAWN BY PS
 CHECKED PS
 DATE MAR 2011

DRAWING NUMBER 54147-AR-BL5-115
 REVISION A