


NOTES
CONTRACTORS MUST VERIFY ALL DIMENSIONS ON SITE BEFORE COMMENCING ANY WORK ON SHOP DRAWINGS
DO NOT SCALE FROM THIS DRAWING
MCBAINS COOPER CONSULTING LTD COPYRIGHT

Note:
This drawing is based on the measured survey drawings, Nos: 3170-2 of Alan Rhodes Associates

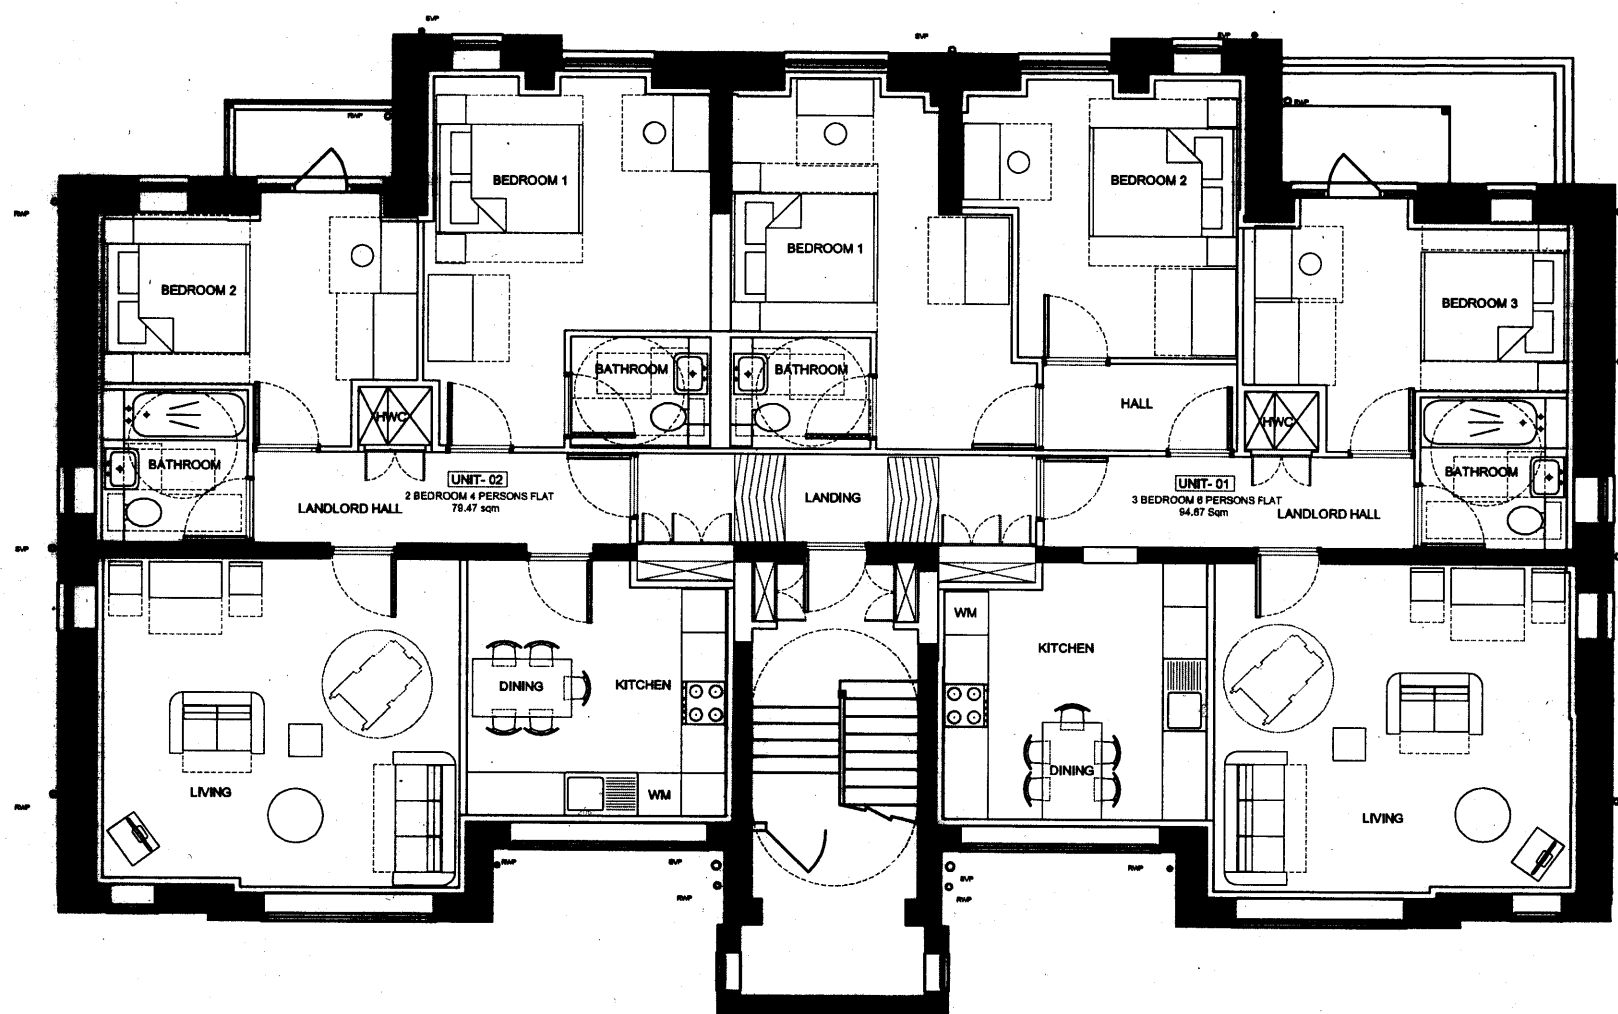

1 PROPOSED GROUND FLOOR
1:100

B	ISSUED FOR PLANNING	16.09.11	PS
A	FIRST ISSUE	16.05.11	PS
REV	AMENDMENT	DATE	CHKD

PLANNING



MCBAINS COOPER CONSULTING LTD.
120 OLD BROAD STREET LONDON EC2N 1AR
TELEPHONE: 020 7786 7900 FACSIMILE: 020 7786 7999

CLIENT
LONDON BOROUGH OF CAMDEN

PROJECT
57 - 84 MAKEPEACE MANSIONS
PHASE-2; BLOCK - 5

DRAWING TITLE
PROPOSED GROUND FLOOR PLAN

ARCHITECTURE

SCALE	DRAWN BY	CHECKED	DATE
1:100 @ A3	PS	PS	MAR 2011

DRAWING NUMBER	REVISION
54147-AR-BL5-120	B