


NOTES
 CONTRACTORS MUST VERIFY ALL DIMENSIONS ON SITE BEFORE COMMENCING ANY WORK ON SHOP DRAWINGS
 DO NOT SCALE FROM THIS DRAWING
 MCBAINS COOPER CONSULTING LTD COPYRIGHT

Note:
 This drawing is based on the measured survey drawings, Nos: 3168-1 of Alan Rhodes Associates
 These are preliminary layouts for discussion purposes only.

A			
ISSUED FOR PLANNING	16.08.11	PS	
/			
ISSUED FOR INFORMATION	06.08.11	PS	
REV	AMENDMENT	DATE	CHKD
PLANNING			

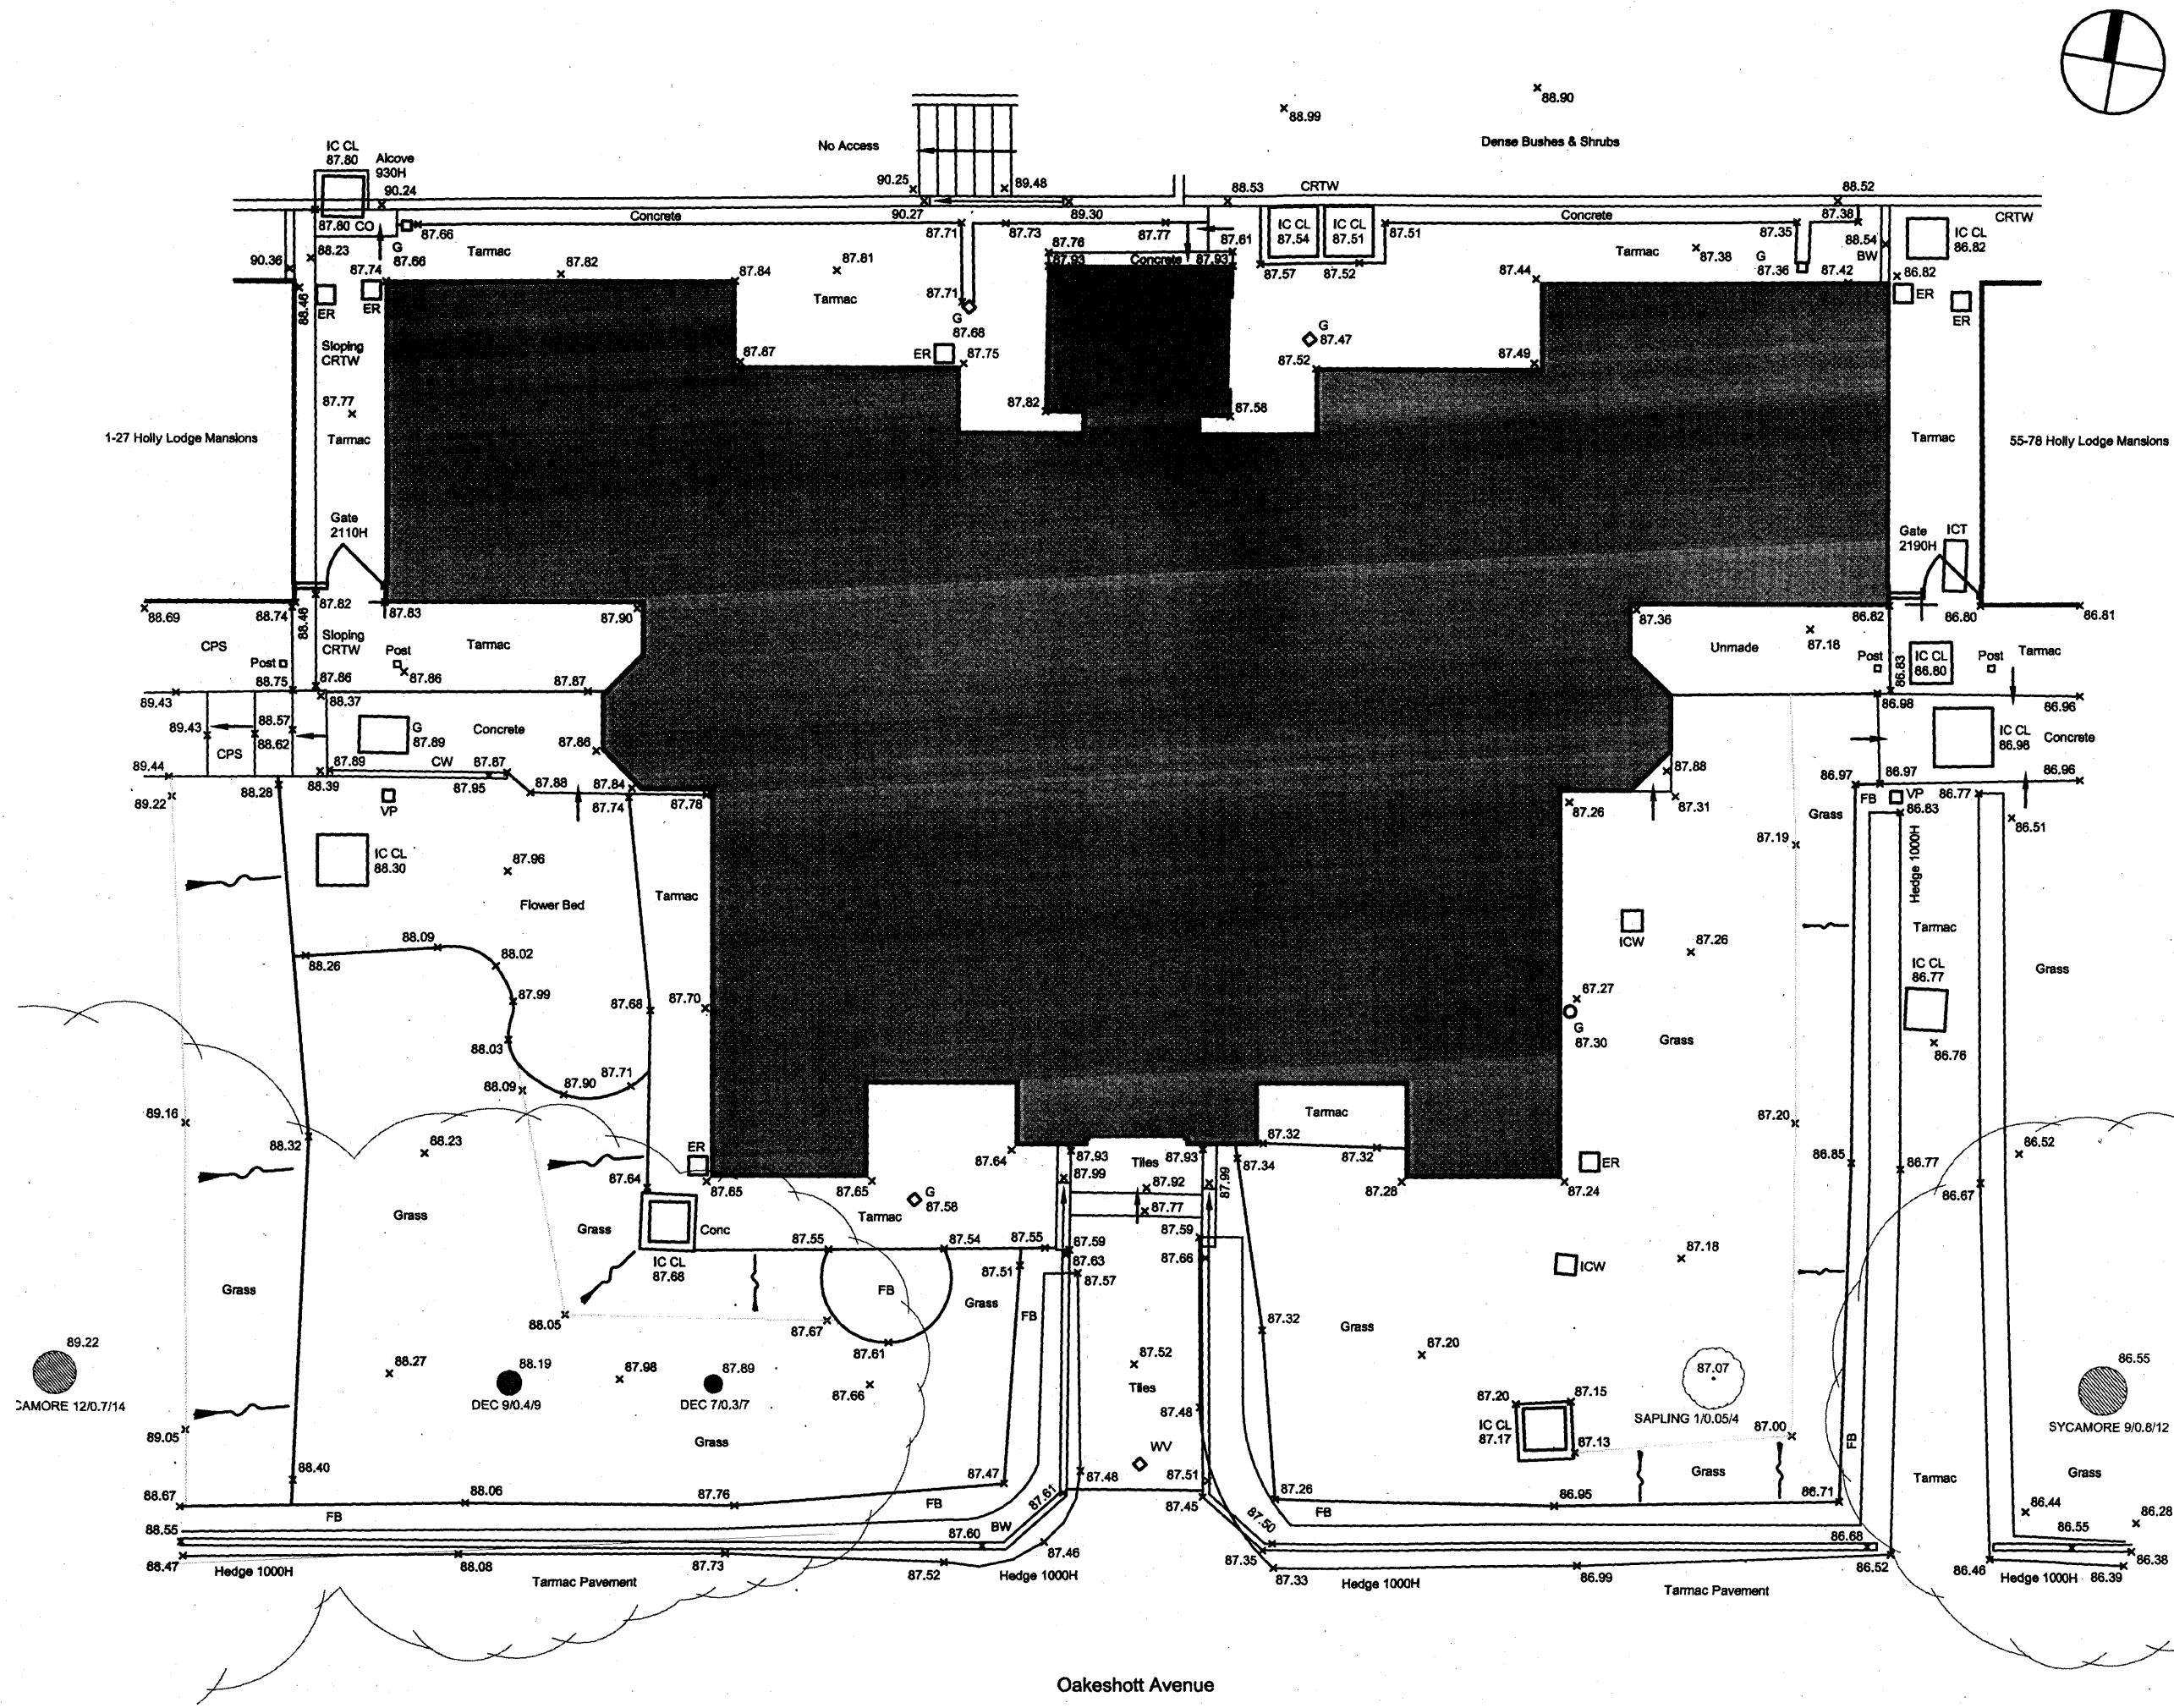

MCBAINS COOPER CONSULTING LTD.
 120 OLD BROAD STREET LONDON EC4N 1AR
 TELEPHONE: 020 7788 7900 FACSIMILE: 020 7788 7999

CLIENT
 LONDON BOROUGH OF CAMDEN

PROJECT
 28 - 54 HOLLY LODGE MANSIONS
 PHASE-2; BLOCK - 6

DRAWING TITLE
 EXISTING SITE PLAN

ARCHITECTURE

SCALE 1:100 @ A3 DRAWN BY PS CHECKED PS DATE MAR 2011

DRAWING NUMBER	REVISION
54147-AR-BL6-101	A