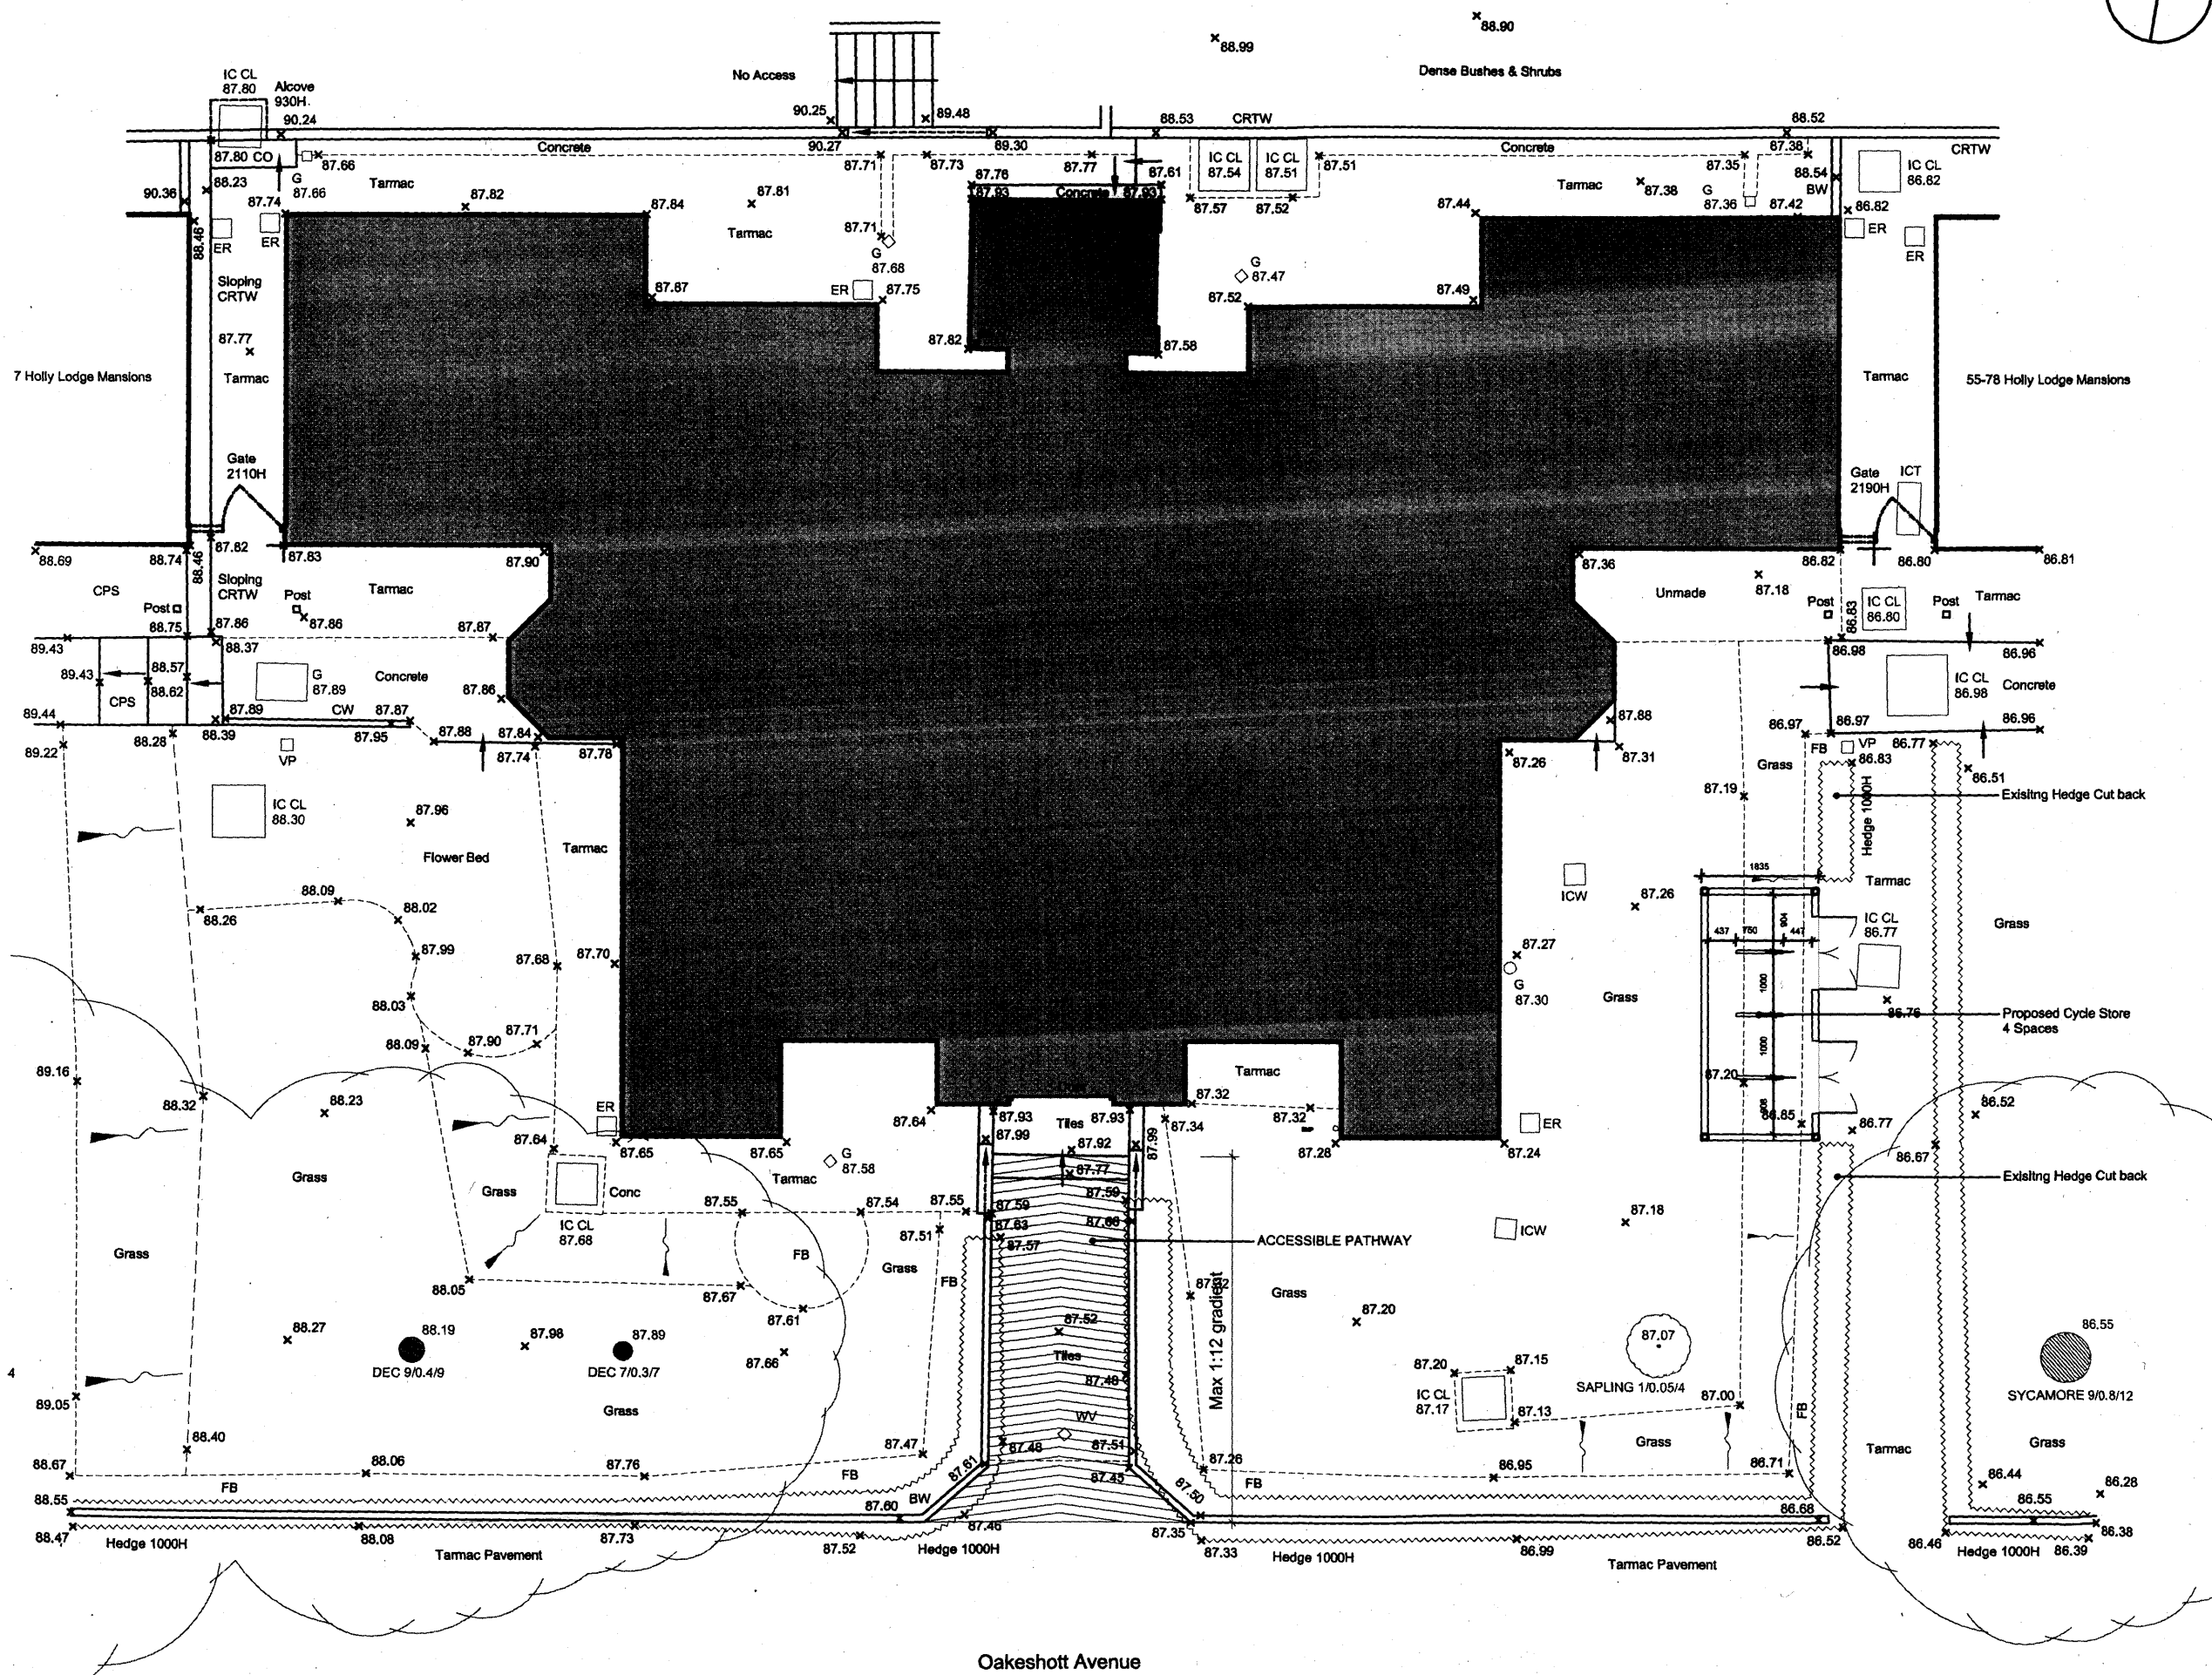


NOTES

CONTRACTORS MUST VERIFY ALL DIMENSIONS ON SITE BEFORE COMMENCING ANY WORK ON SHOP DRAWINGS  
DO NOT SCALE FROM THIS DRAWING  
MCBAINS COOPER CONSULTING LTD COPYRIGHT

Note:  
This drawing is based on the measured survey drawings, Nos: 3168-1 of Alan Rhodes Associates  
For Elevations/Sections of Cycle Store refer to drawing 54147-AR-BL6-127

|   |                                                              |
|---|--------------------------------------------------------------|
| <p>B ISSUED FOR PLANNING 16.09.11 PS</p> <p>A ISSUED FOR COMMENT 30.06.11 PS</p> <p>REV AMENDMENT DATE CHKD</p> | <p style="font-weight: bold; font-size: large;">PLANNING</p> |
|---|--------------------------------------------------------------|

MCBAINS COOPER

MCBAINS COOPER CONSULTING LTD.  
120 OLD BROAD STREET LONDON EC2N 1AR  
TELEPHONE: 020 7786 7900 FACSIMILE: 020 7786 7999

CLIENT  
PLANNING

PROJECT  
28 - 54 HOLLY LODGE MANSIONS  
PHASE-2; BLOCK - 6

DRAWING TITLE  
PROPOSED SITE PLAN

ARCHITECTURE

|                     |                |               |                  |
|---------------------|----------------|---------------|------------------|
| SCALE<br>1:100 @ A3 | DRAWN BY<br>PS | CHECKED<br>PS | DATE<br>MAR 2011 |
|---------------------|----------------|---------------|------------------|

|                                           |                      |
|-------------------------------------------|----------------------|
| DRAWING NUMBER<br><b>54147-AR-BL6-102</b> | REVISION<br><b>B</b> |
|-------------------------------------------|----------------------|