



1 SHOPFRONT ELEVATION
304 1:100

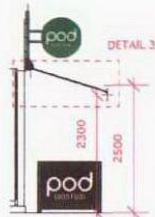


2 SHOPFRONT SIDE ELEVATION
304 1:100

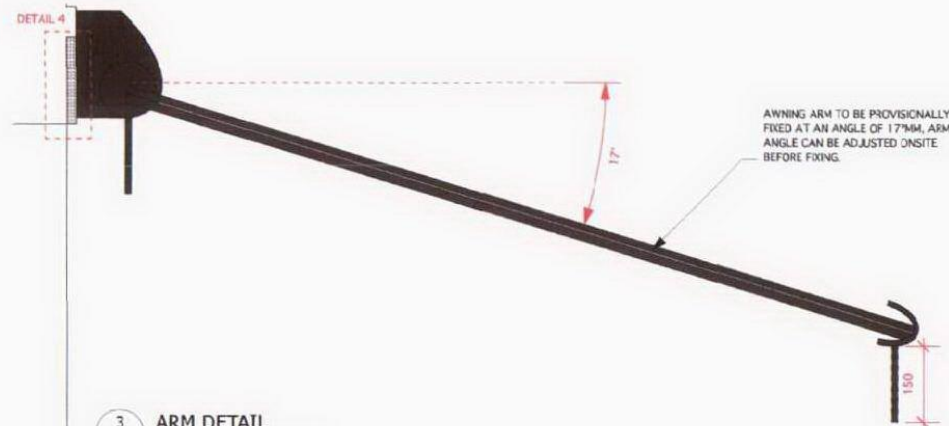

3 ARM DETAIL
304 1:10

AWNING FABRIC BRACKET AND CASSETTE TO BE FINISHED TO MATCH RAL 8016


POD LOGO TO BE APPLIED TO AWNING, CLIENT TO SUPPLY ARTWORK

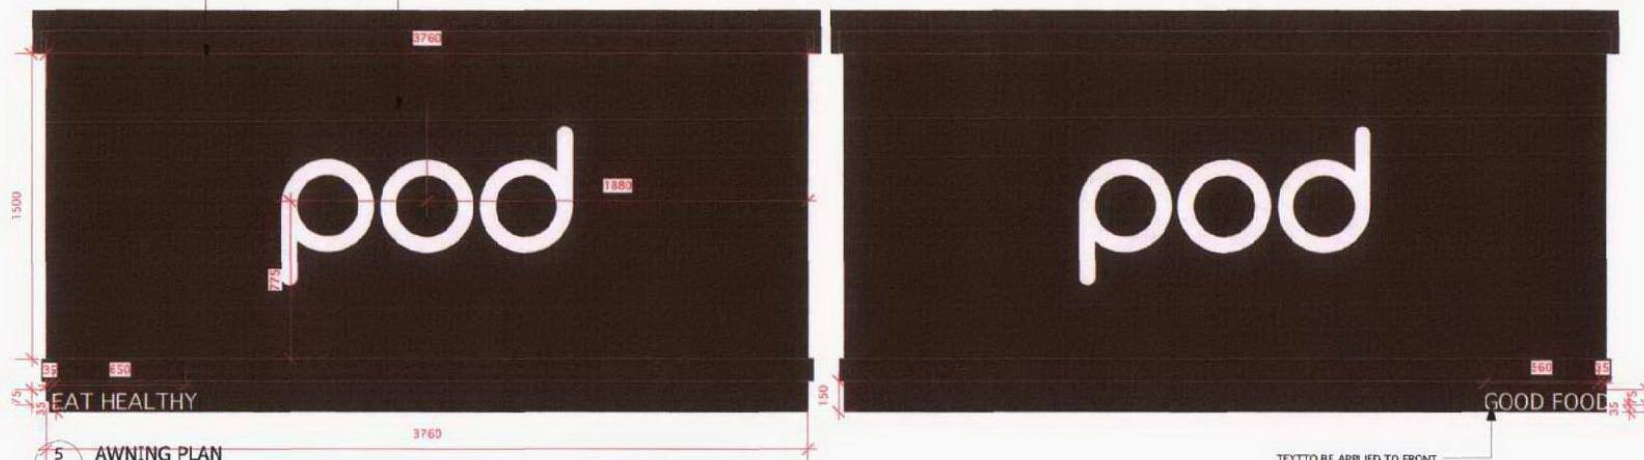

5 AWNING PLAN
304 1:25

TEXT TO BE APPLIED TO FRONT FACE OF CANOPY, CLIENT TO SUPPLY ARTWORK

SHOPFRONT TO BE BUILT OUT TO ALLOW SECURE FIXING OF AWNING CASSETTE. BUILT OUT TO BE FINISHED TO MATCH REF: F28

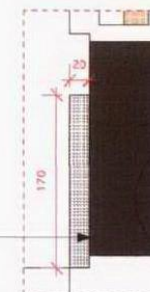

4 BUILD OUT DETAIL
304 1:5

Disclaimer:

Use only written or calculated dimensions. Do not scale.
This drawing must only be used for the purpose intended.
Any discrepancies on or between all drawings issued must be drawn to the attention of the Designer for clarification.
All drawings are to be read in conjunction with the relevant specialist drawings.

All dimensions must be confirmed on site.
This drawing is copyright and no part of it may be reproduced without consent.
This drawing and the details therein do not constitute an instruction.

This drawing is design intent only and is not intended for use in manufacturing, construction or fitting out. It is the contractor's responsibility to ensure all materials and specifications are fit for purpose.

Nothing on this drawing or associated specifications should be construed to relieve the contractor from their obligation to do a professional and workmanlike job.

Revision	Date	Notes
A	31.08.11	LOGO COLOUR AMENDED
B	30.09.11	POD LOGO AMENDED

Drawn	JB
Check	IC
Scale	AS INDICATED @ A3
Date	26.08.11

Drawing Title	SHOPFRONT AWNING DETAIL
Project	TOTTENHAM STREET
Client	POD

Issue Code	F
Issue Codes are:	D = Draft Issue F = Final Issue

Job Number

2195
304

Rev. B

Drawing Number

This drawing is copyright protected and no portion should be used without consent. No dimensions are to be scaled off this drawing. All dimensions are to be verified on site.

CAULDER MOORE

The Coach House 273a Sandycombe Road Kew TW9 3LU
T: 0208 332 0393 www.caulder-mooredesign.co.uk