



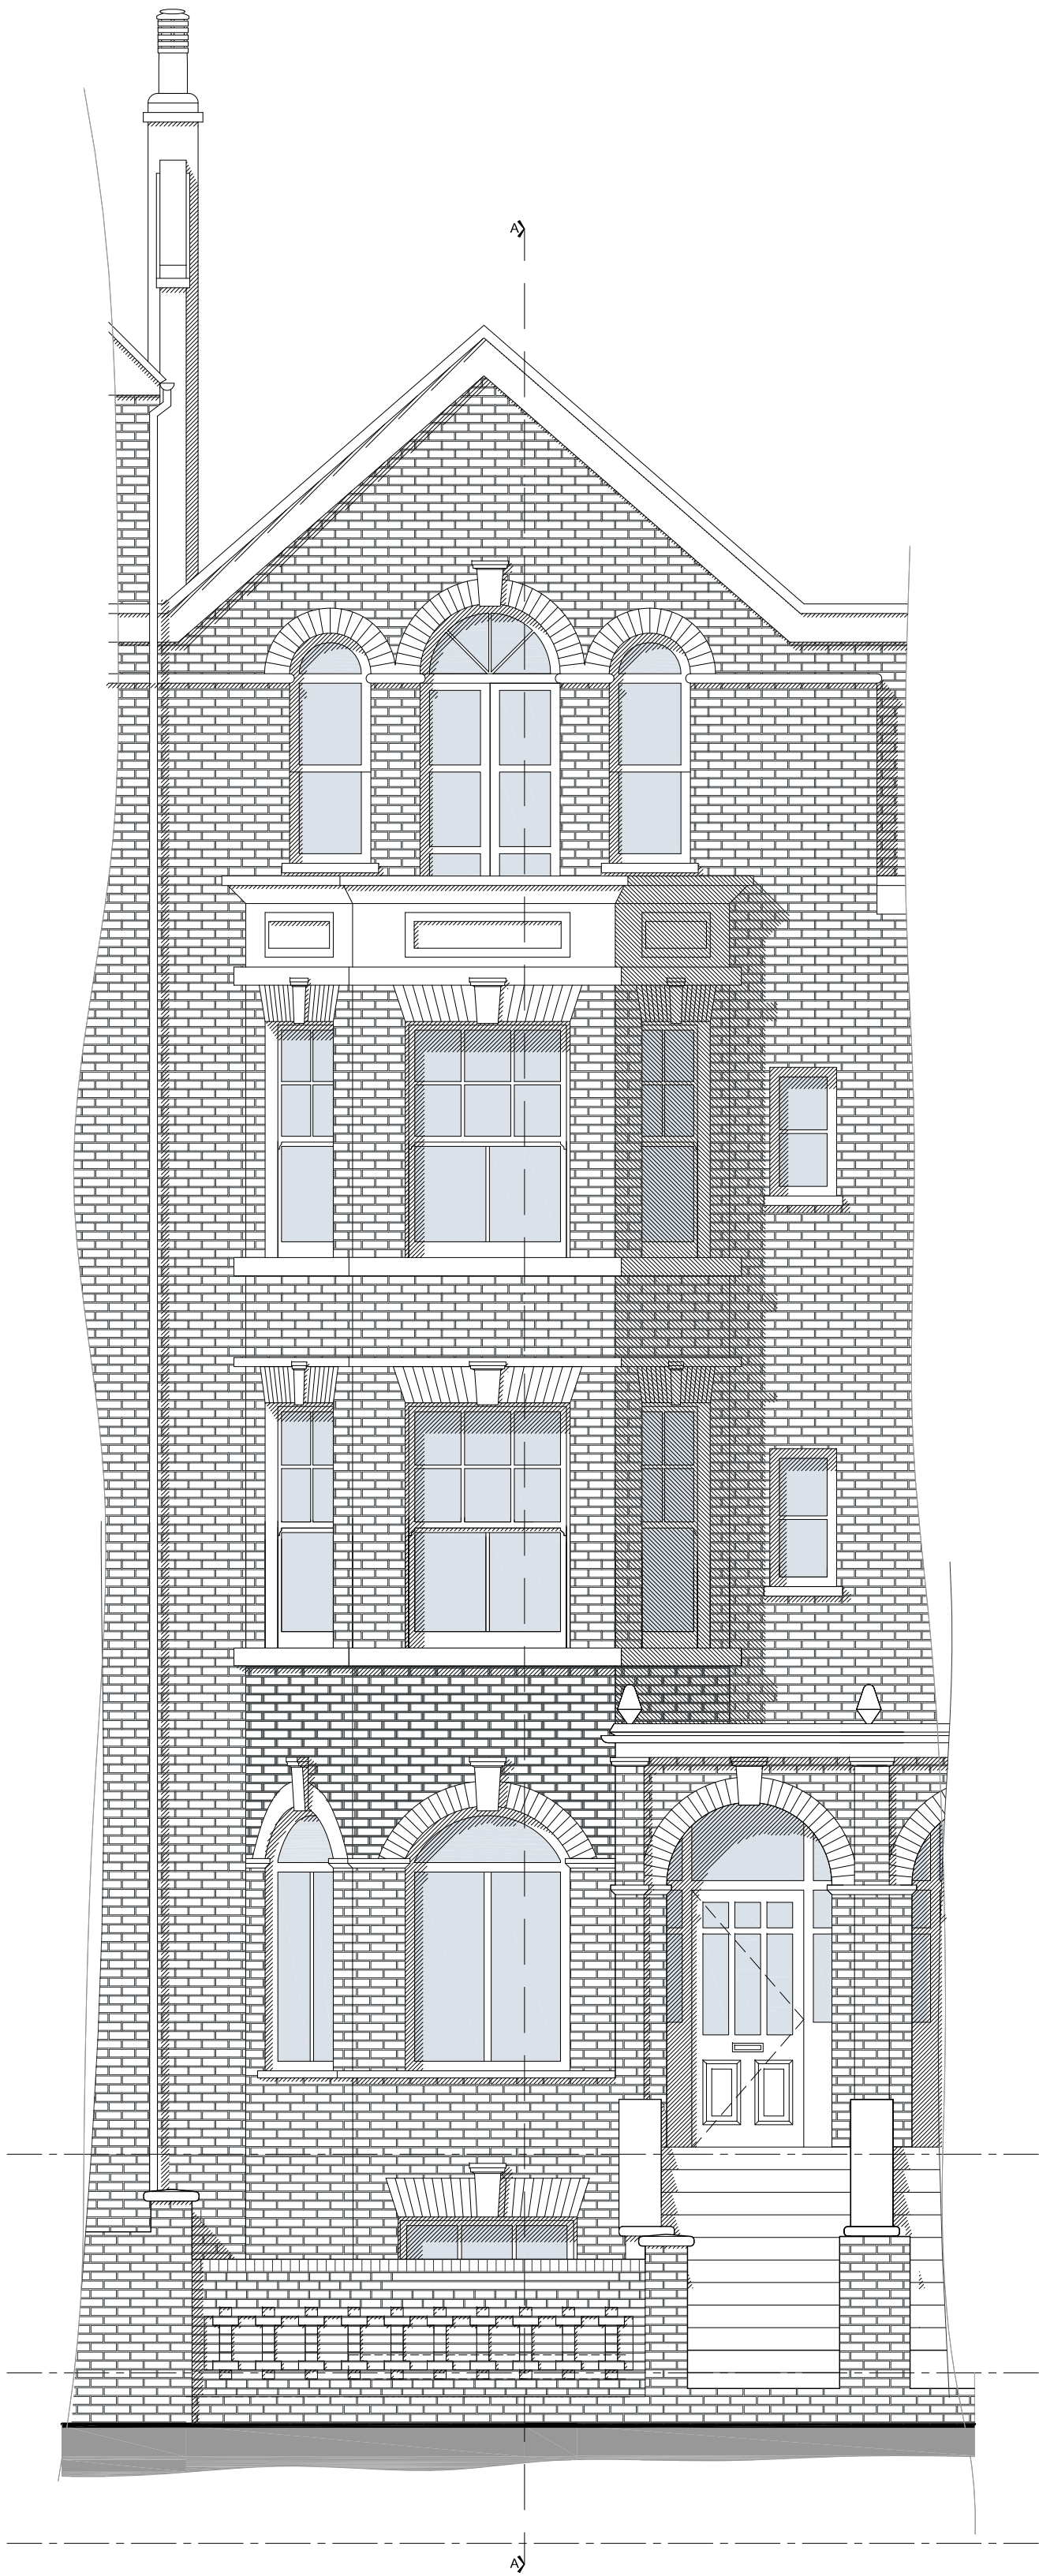

PROPOSED FRONT ELEVATION - AS EXISTING
SCALE 1:50

0.0 1.0 2.0 3.0 4.0 5.0m

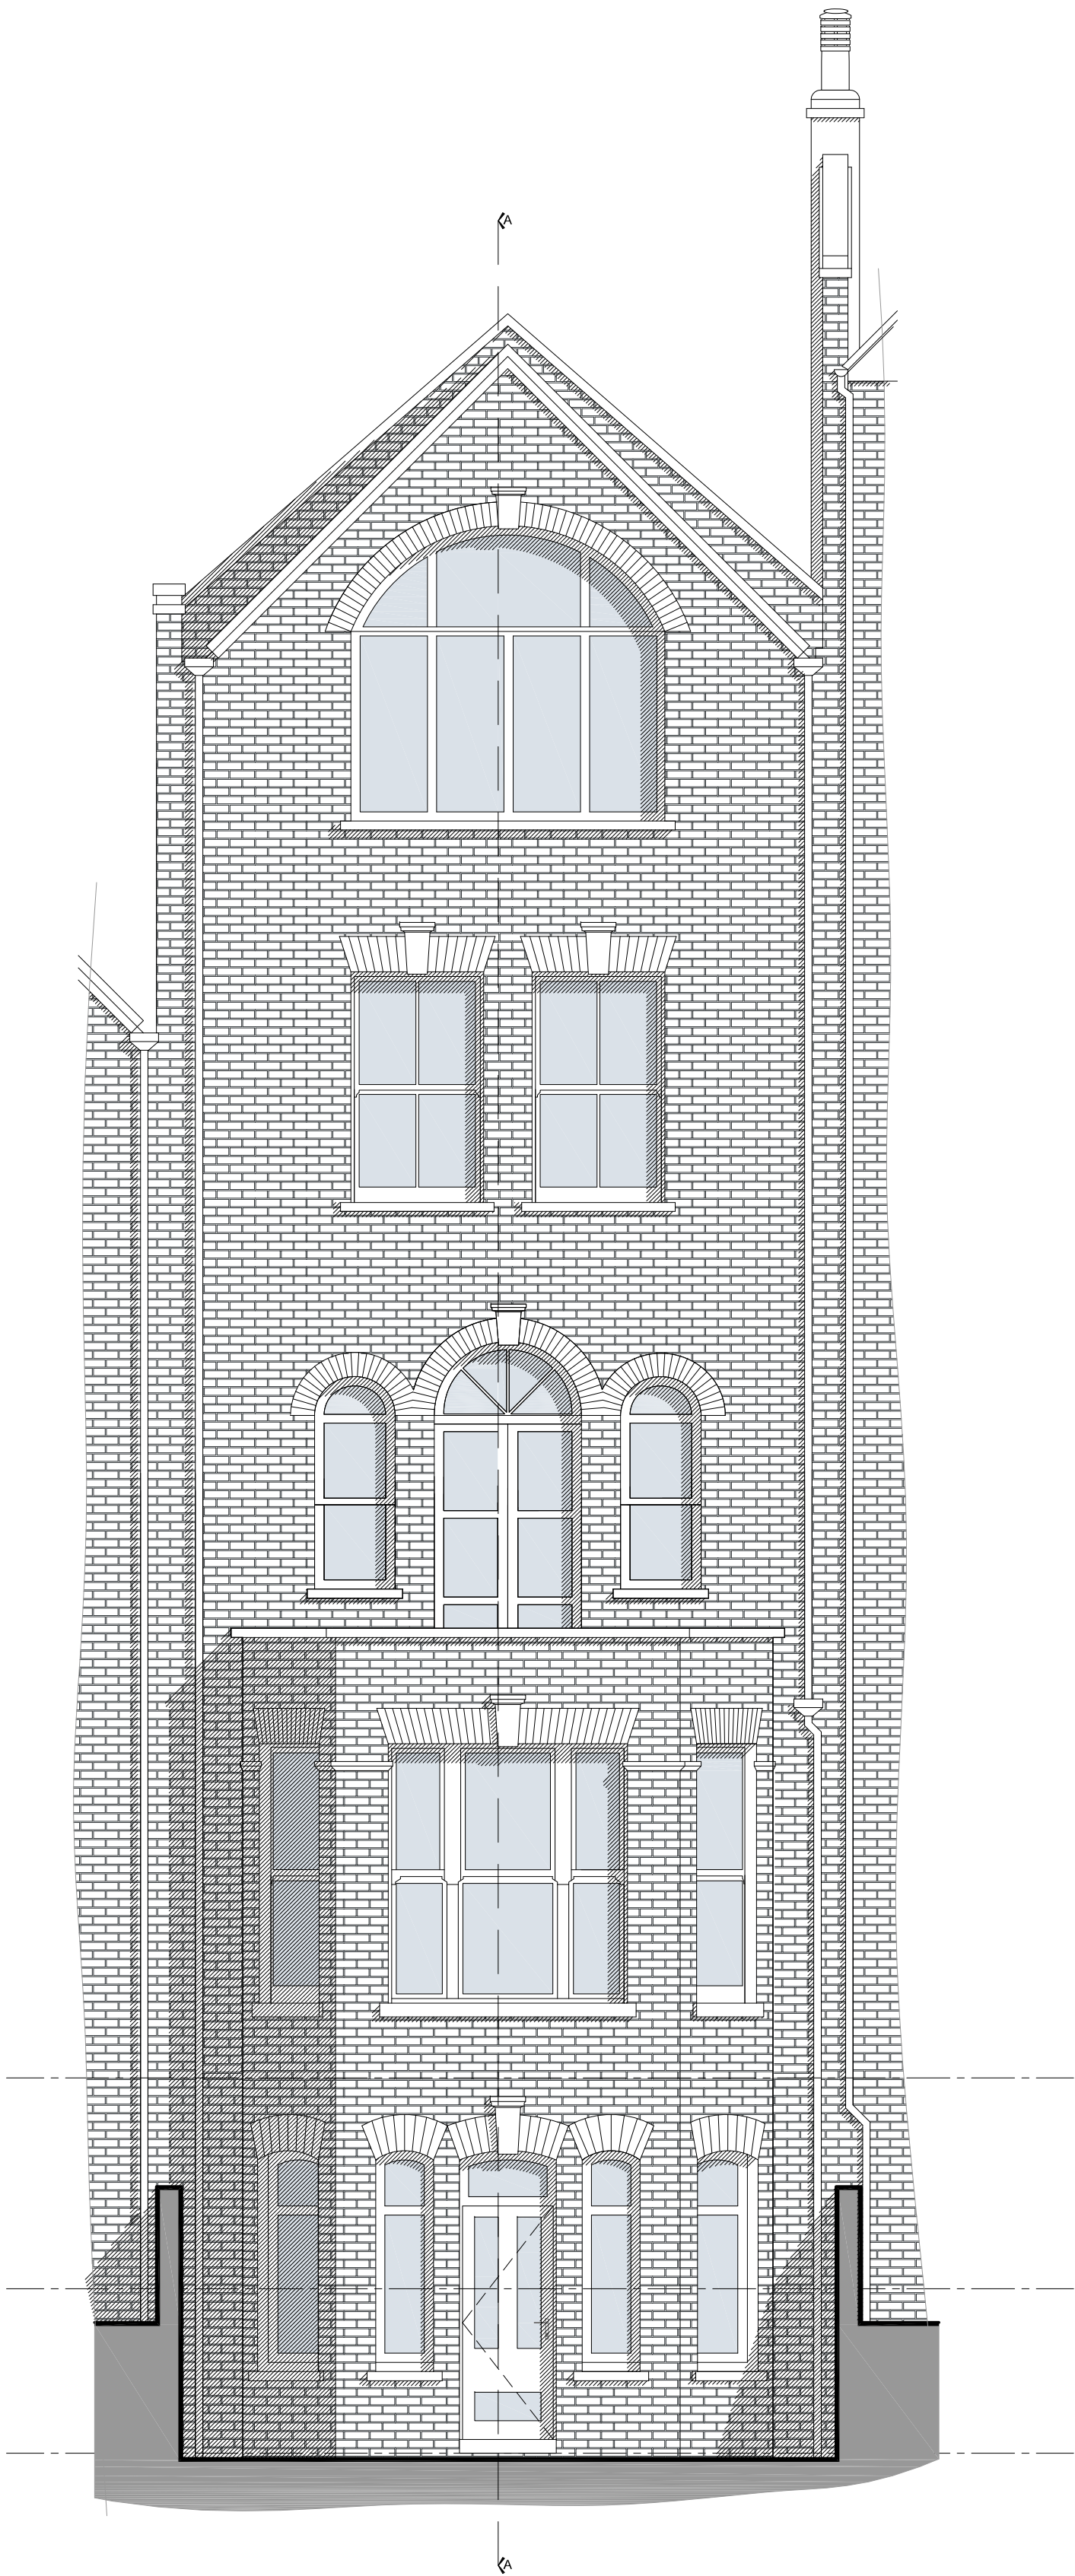

PROPOSED REAR ELEVATION - AS EXISTING
SCALE 1:50

0.0 1.0 2.0 3.0 4.0 5.0m

1. This drawing has been based upon a measured survey drawing by others. As a result, the precision of the dimensions indicated is dependent upon the information supplied.

2. While this drawing can be used as a base drawing for construction purposes, it is VERY IMPORTANT that all dimensions are checked carefully before any work commences or any materials are ordered.

3. Where applicable, a suitable Structural Engineer and/or a Party Wall Surveyor should be consulted. Although as far as possible these instances have been indicated, this is not necessarily exhaustive and the whole scope of proposed works should be reviewed.

4. Unless other arrangements have been specifically made, your building contractor should serve a Building Notice, as and where applicable, to your local authority to satisfy the requirements of the Building Regulations. Your building contractor should also liaise with the Building Control Officer regarding routine inspections of the work.

This is a '**Detail Level Drawing**' and can be used as a basis for construction.

It is important to discuss all stages of your project with your architect and builder together, to ensure the appropriate level of detail is provided, see: Section G of the Services Menu.

Nonetheless, all dimensions must be checked on site and templates formed as appropriate to ensure that any manufactured item is correct for its application.

GENERAL NOTES:

DO NOT SCALE FROM THIS DRAWING.

ALL DIMENSIONS TO BE CHECKED ON SITE PRIOR TO CONSTRUCTION.

ALL LANDSCAPING SHOWN IS INDICATIVE ONLY AND SUBJECT TO DETAILED DESIGN

LEGEND

--- DENOTES EXISTING STRUCTURE REMOVED

■ DENOTES EXISTING STRUCTURE RETAINED

▨ DENOTES NEW STRUCTURE

--- DENOTES OUTLINE OF STRUCTURE OVERHEAD

▨ DENOTES POTENTIAL DOOR OPENING

--- DENOTES POTENTIAL HOIST ROUTE

1. NEW DOUBLE GLAZED EXTERNAL DOOR

2. NEW INTERNAL SINGLE DOOR

3. NEW WINDOW

4. EXISTING EXTERNAL WALL ALTERED / REMOVED

5. EXISTING INTERNAL PARTITION ALTERED / REMOVED

6. NEW STAIRCASE

7. NEW OPENING FORMED IN INTERNAL PARTITION WALL

8. EXISTING OPENING BLOCKED IN

9. NEW INTERNAL PARTITION WALL

-	-	-	*
Rev:	Date:	Description:	Auth:

Detail Level

from a measured survey

Your Architect Your Home Licensee:

Architect Your Home *Hackney*
Unit C1, 3 Bradbury Street
London N16 8JN

Tel: 020 7249 1004
Email: hackney@architect-yourhome.com

Project name:
No.64 FAIRHAZEL GARDENS, LONDON

Drawing name:
PROPOSED ELEVATIONS & SECTION B - B

Date: JUNE 2011	Job no: 1427	Drawing no: 1427_120
Scale: 1/25@A1	Revision: B	Drawn by: JMA

architectyourhome

All dimensions are in millimetres
All dimensions to be checked on site
© Architect Your Home