


KEY PLAN

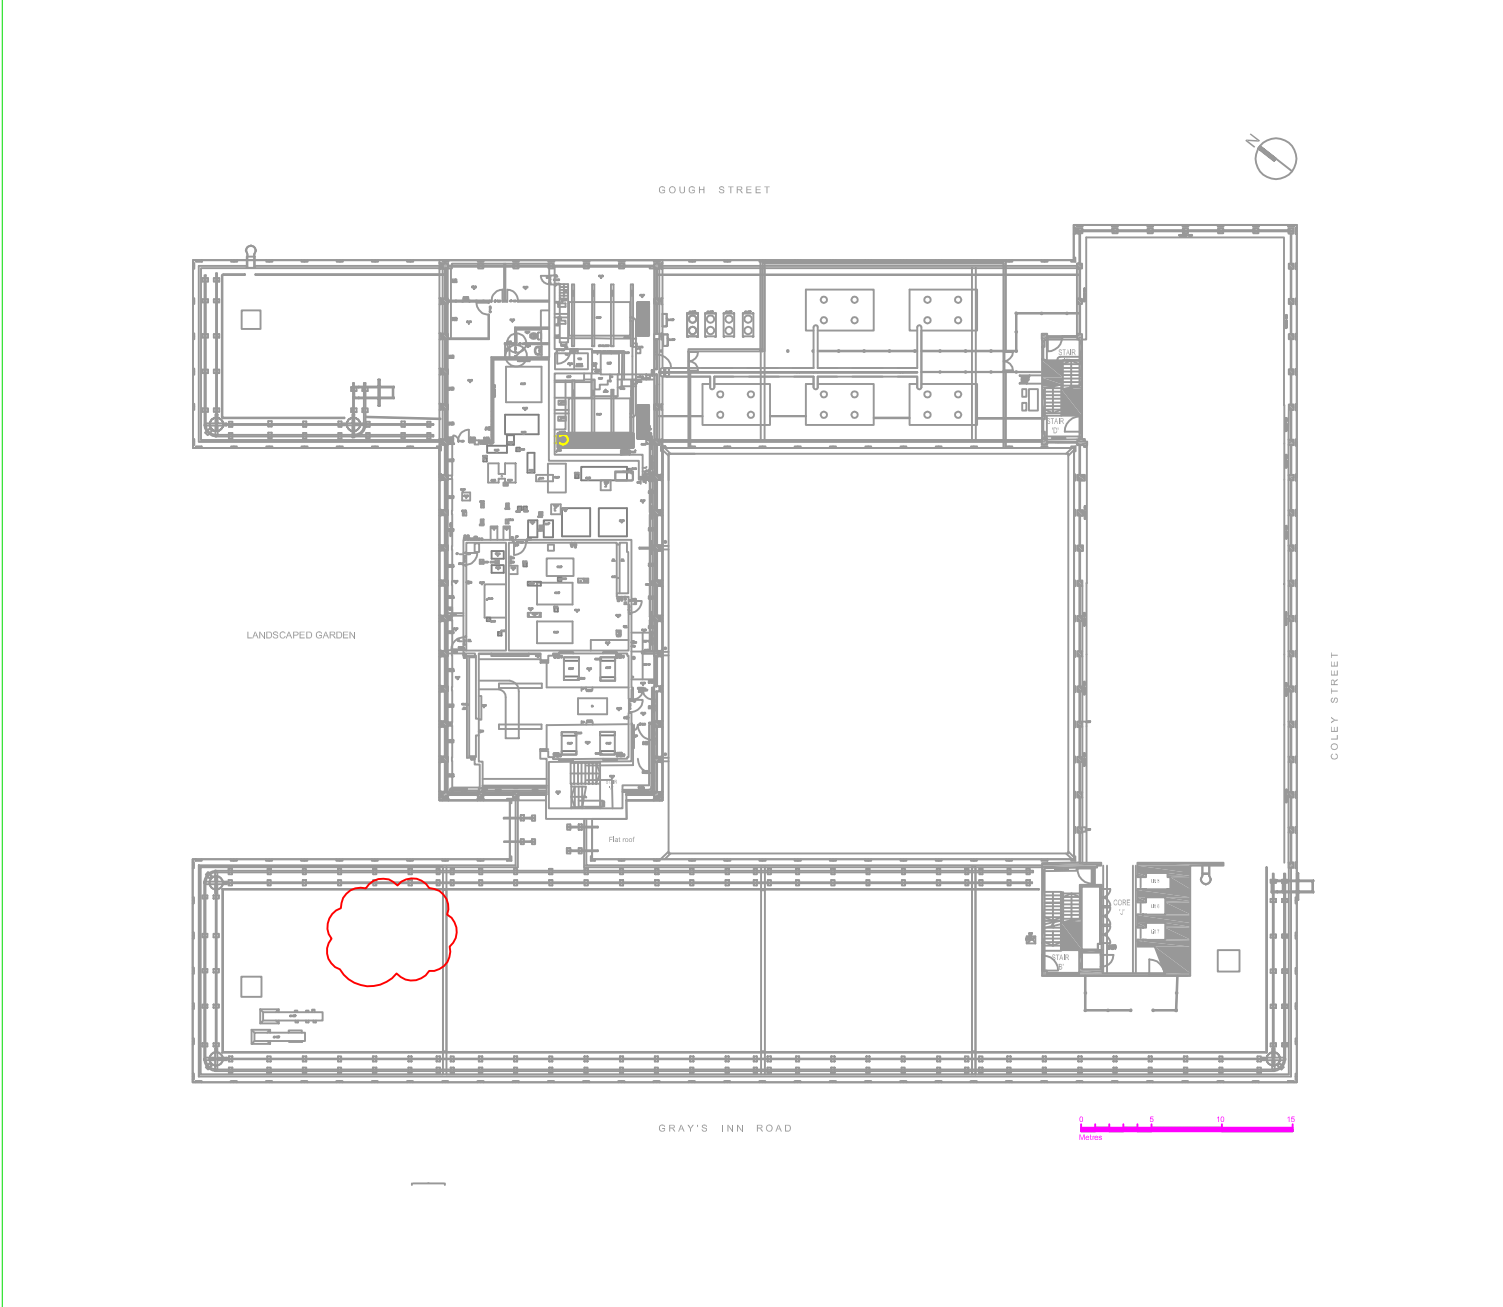

BUBBLE DEFINES AREA RELEVANT TO PLANNING APPLICATION

Rev	Date	Description
-----	------	-------------



Mortimer House, 230-236 Lavender Hill, London SW11 1LE
T: 020 7228 5070 F: 020 7228 5030 E: info@bollingbrook.com

Project Title:
222-236 Gray's Inn Road
Camden Town
London, WC1X 8HB

Drawing Title:
New roof top satellite dishes
Existing roof plan

Scale:	Date:	Drawn:	Checked:
1:200@A1	21.09.11	M.C.	