





Existing Lower Ground Floor Layout

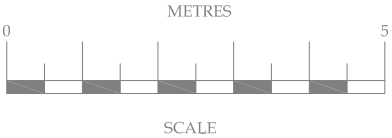


No.	Date	Amendment	Initials
Client : Mr E Willems			
Project : Flat 1 - 8 Templewood Avenue London NW3 7XA			
Drawing : Existing Lower Ground Floor Layout			
Scale : 1:100 @ A3	Status : PRELIMINARY	Rev :	
Date : 01 Jul 11	Dwg No : 2099-100	Rev : -	
<small>© THIS DRAWING IS THE COPYRIGHT OF CRANBROOK BASEMENTS. It shall not be in any way used or reproduced without their prior written consent. All dimensions are to be checked on site or in the workshop prior to commencing any work. Work only to figured dimensions. Any discrepancies are to be reported to the Architect.</small>			



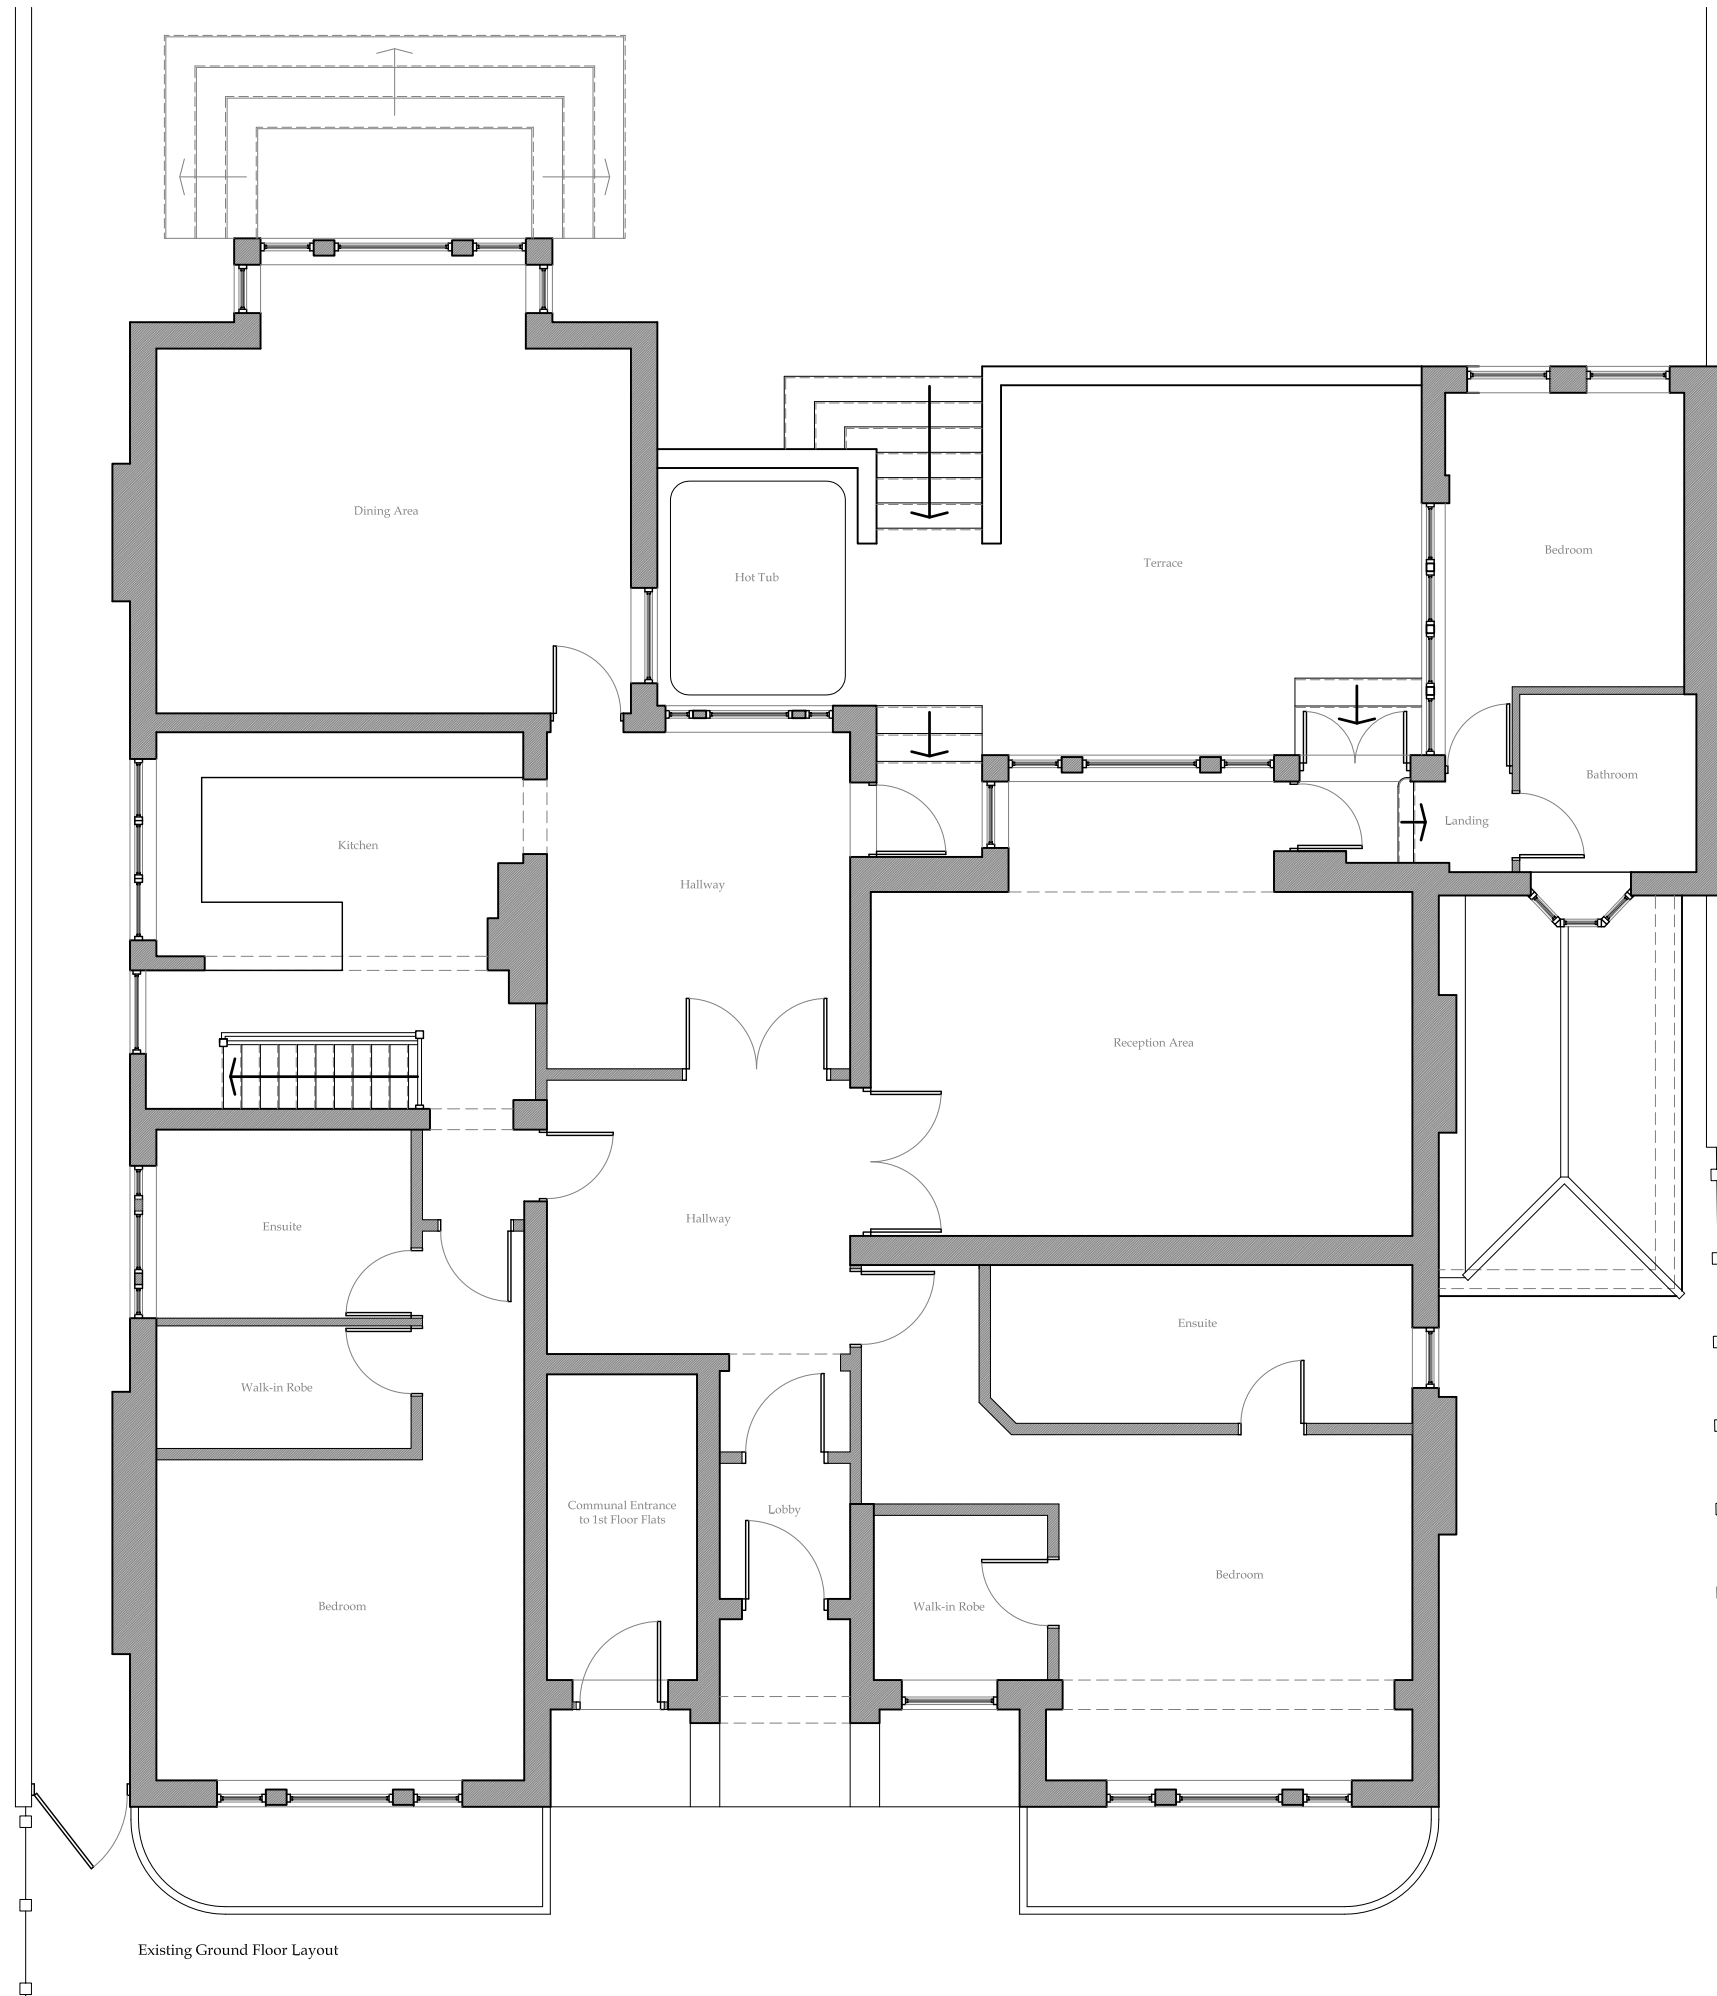

Cranbrook Basements
26-28 Hammersmith Grove,
Hammersmith,
London, W7 7BA
T +44 (0)208 551 5555
F +44 (0)208 551 1580
admin@cranbrook.co.uk
www.cranbrook.co.uk

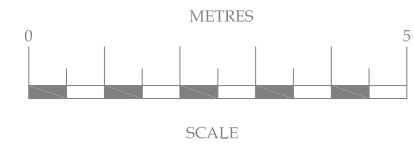

Existing Ground Floor Layout



No.	Date	Amendment	Initials
Client : Mr E Willems			
Project : Flat 1 - 8 Templewood Avenue London NW3 7XA			
Drawing : Existing Ground Floor Layout			
Scale : 1:100 @ A3	Status : PRELIMINARY	Rev :	
Date : 01 Jul 11	Dwg No : 2099-101	Rev : -	




Cranbrook Basements
26-28 Hammersmith Grove,
Hammersmith,
London, W7 7BA
T +44 (0)208 551 5555
F +44 (0)208 551 1580
admin@cranbrook.co.uk
www.cranbrook.co.uk

© THIS DRAWING IS THE COPYRIGHT OF CRANBROOK BASEMENTS. It shall not be in any way used or reproduced without their prior written consent. All dimensions are to be checked on site or in the workshop prior to commencing any work. Work only to figured dimensions. Any discrepancies are to be reported to the Architect.



Existing Section A-A

 


No.	Date	Amendment	Initials
Client : Mr E Willems			
Project : Flat 1. 8 Templewood Avenue. London NW3 7XA			
Drawing : Existing Section A-A			
Scale :	1:100 @ A3	Status : PRELIMINARY	Rev : -
Date :	30 Sept 11	Dwg No : 2099-102	
© THIS DRAWING IS THE COPYRIGHT OF CRANBROOK BASEMENTS. It shall not be in any way used or reproduced without their prior written consent. All dimensions are to be checked on site or in the workshop prior to commencing any work. Work only to figured dimensions. Any discrepancies are to be reported to the Architect.			





Cranbrook Basements
26-28 Hammersmith Grove,
Hammersmith,
London, W7 7BA
T +44 (0)208 551 5555
F +44 (0)208 551 1580
admin@cranbrook.co.uk
www.cranbrook.co.uk

 


North Elevation



No.	Date	Amendment	Initials
Client : Mr E Willems			
Project : Flat 1. 8 Templewood Avenue London NW3 7XA			
Drawing : Existing and Proposed North Elevation			
Scale :	1:100 @ A3	Status : PRELIMINARY	Rev : -
Date :	30 Sept 11	Dwg No : 2099-103	
<div><div></div><div>Cranbrook Basements 26-28 Hammersmith Grove, Hammersmith, London, W7 7BA T +44 (0)208 551 5555 F +44 (0)208 551 1580 admin@cranbrook.co.uk www.cranbrook.co.uk</div></div> <p>© THIS DRAWING IS THE COPYRIGHT OF CRANBROOK BASEMENTS. It shall not be in any way used or reproduced without their prior written consent. All dimensions are to be checked on site or in the workshop prior to commencing any work. Work only to figured dimensions. Any discrepancies are to be reported to the Architect.</p>			



South Elevation

 


No.	Date	Amendment	Initials
Client : Mr E Willems			
Project : Flat 1. 8 Templewood Avenue London NW3 7XA			
Drawing : Existing and Proposed South Elevation			
Scale :	1:100 @ A3	Status : PRELIMINARY	Rev : -
Date :	30 Sept 11	Dwg No : 2099-104	
<p>© THIS DRAWING IS THE COPYRIGHT OF CRANBROOK BASEMENTS. It shall not be in any way used or reproduced without their prior written consent. All dimensions are to be checked on site or in the workshop prior to commencing any work. Work only to figured dimensions. Any discrepancies are to be reported to the Architect.</p>			





Cranbrook Basements
26-28 Hammersmith Grove,
Hammersmith,
London, W7 7BA
T +44 (0)208 551 5555
F +44 (0)208 551 1580
admin@cranbrook.co.uk
www.cranbrook.co.uk

 


East Elevation



No.	Date	Amendment	Initials
Client : Mr E Willems			
Project : Flat 1. 8 Templewood Avenue London NW3 7XA			
Drawing : Existing and Proposed East Elevation			
Scale :	1:100 @ A3	Status : PRELIMINARY	Rev : -
Date :	30 Sept 11	Dwg No : 2099-105	
<div><div></div><div>Cranbrook Basements 26-28 Hammersmith Grove, Hammersmith, London, W7 7BA T +44 (0)208 551 5555 F +44 (0)208 551 1580 admin@cranbrook.co.uk www.cranbrook.co.uk</div></div> <p>© THIS DRAWING IS THE COPYRIGHT OF CRANBROOK BASEMENTS. It shall not be in any way used or reproduced without their prior written consent. All dimensions are to be checked on site or in the workshop prior to commencing any work. Work only to figured dimensions. Any discrepancies are to be reported to the Architect.</p>			



West Elevation

 


No.	Date	Amendment	Initials
-----	------	-----------	----------

Client : Mr E Willems

Project : Flat 1. 8 Templewood Avenue
London
NW3 7XA


Drawing : Existing and Proposed West Elevation

Scale : 1:100 @ A3	Status : PRELIMINARY	Rev : -
Date : 30 Sept 11	Dwg No : 2099-106	




Cranbrook Basements
26-28 Hammersmith Grove,
Hammersmith,
London, W7 7BA
T +44 (0)208 551 5555
F +44 (0)208 551 1580
admin@cranbrook.co.uk
www.cranbrook.co.uk

© THIS DRAWING IS THE COPYRIGHT OF CRANBROOK BASEMENTS. It shall not be in any way used or reproduced without their prior written consent. All dimensions are to be checked on site or in the workshop prior to commencing any work. Work only to figured dimensions. Any discrepancies are to be reported to the Architect.

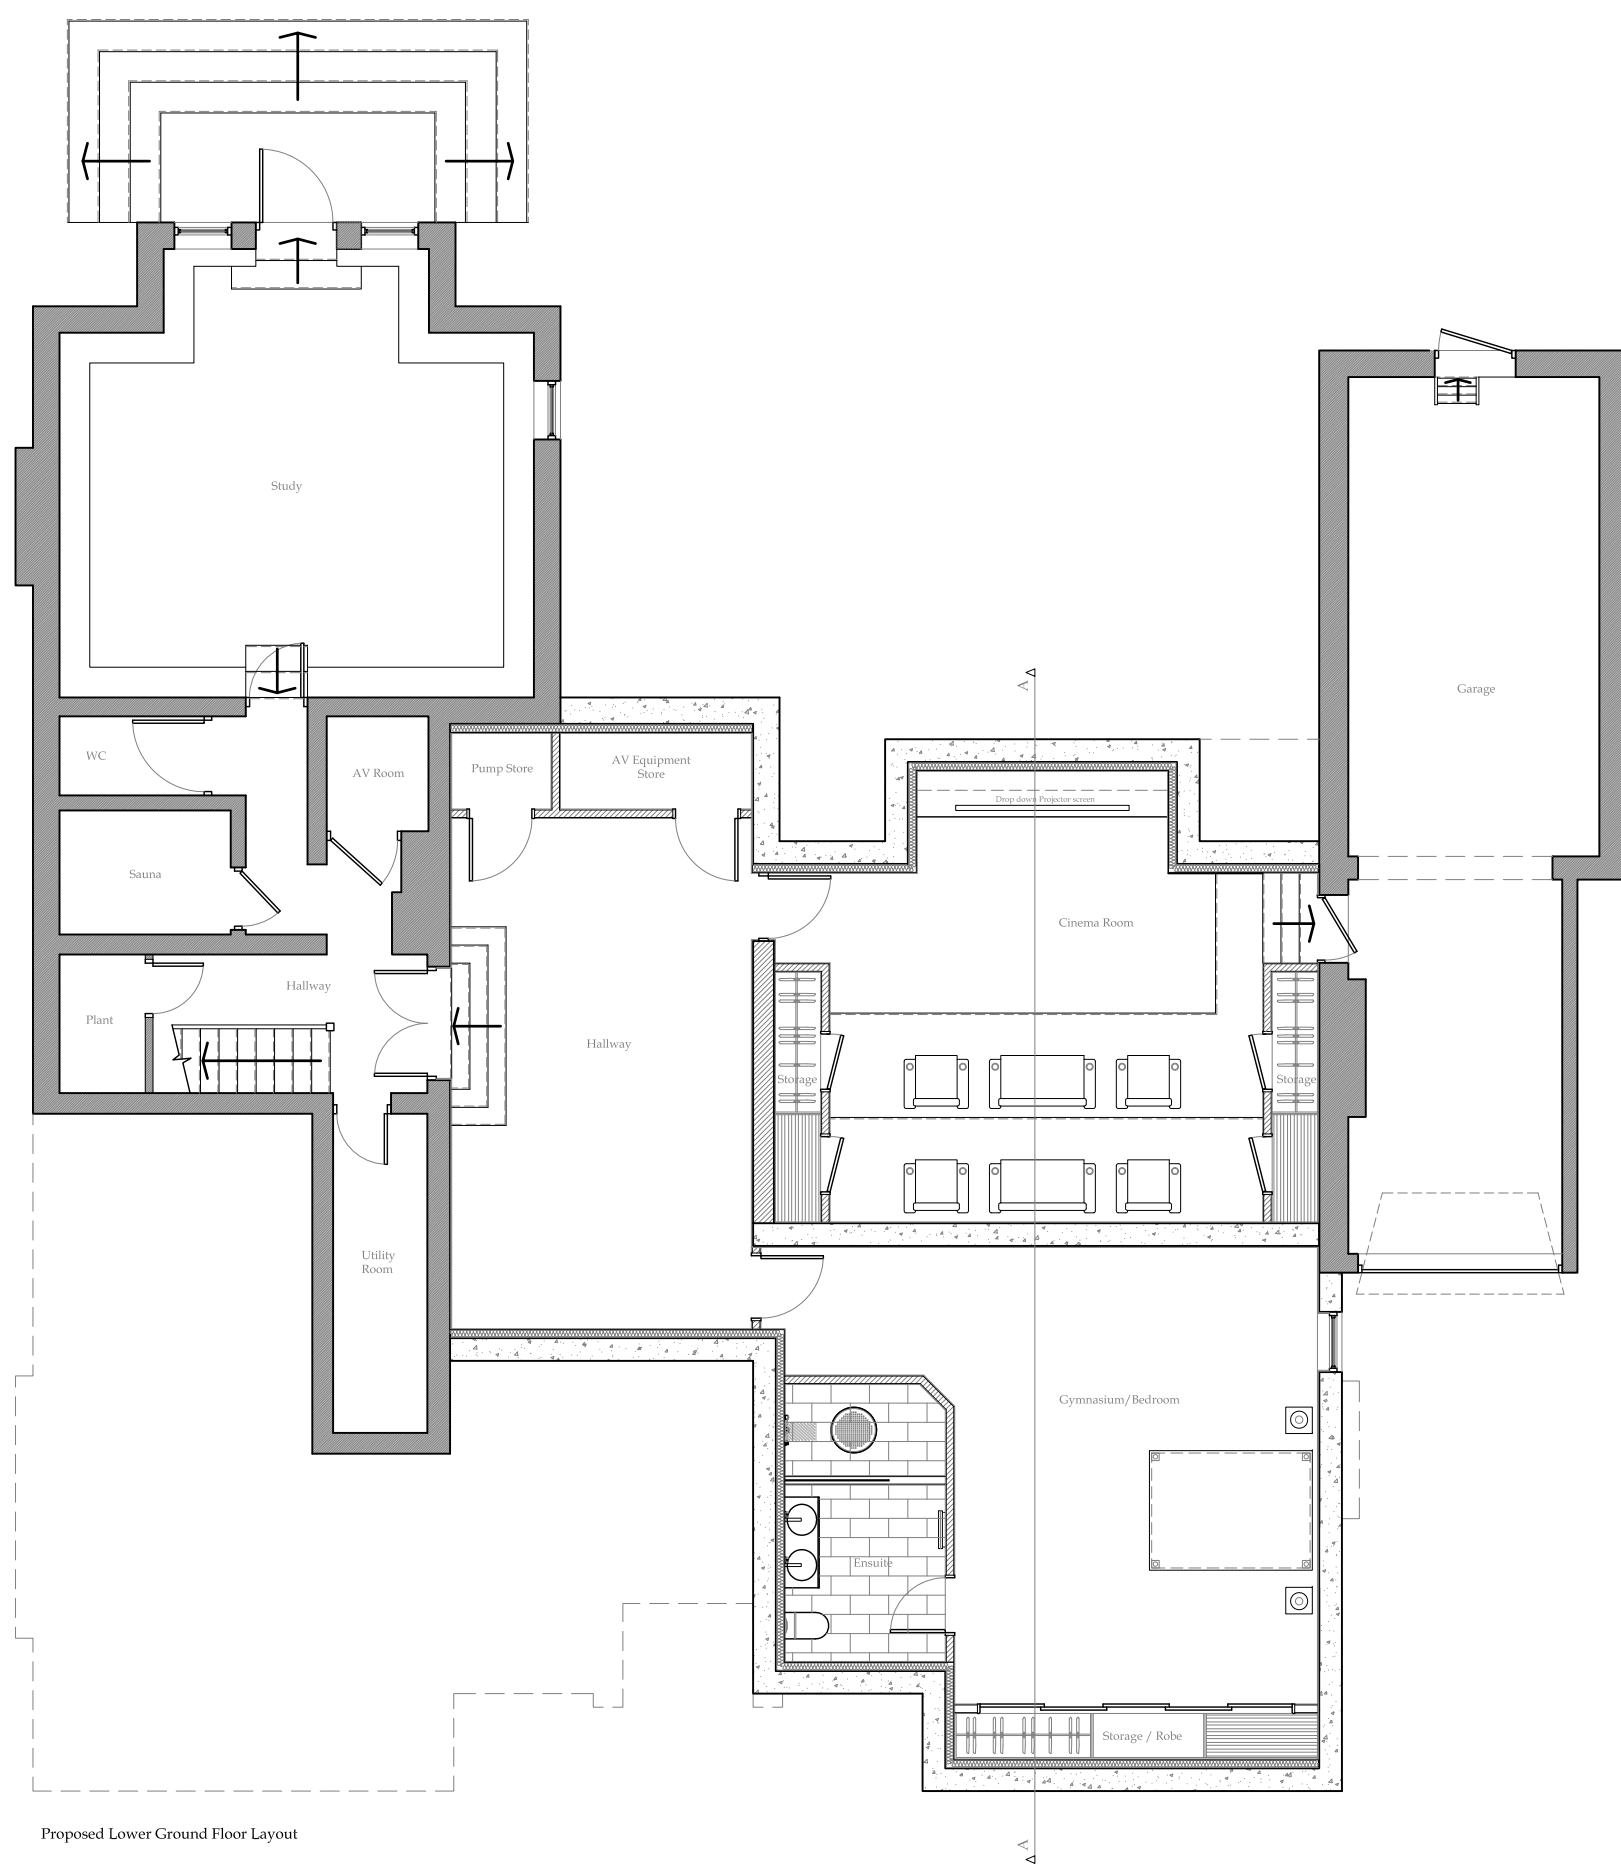



Proposed Lower Ground Floor Layout

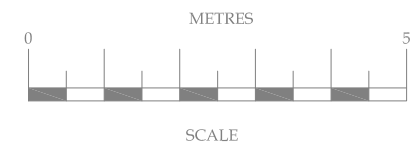




No.	Date	Amendment	Initials
Client : Mr E Willems			
Project : Flat 1. 8 Templewood Avenue London NW3 7XA			
Drawing : Proposed Lower Ground Floor			
Scale :	1:100 @ A3	Status : PRELIMINARY	Rev : -
Date :	30 Sept 11	Dwg No : 2099-200	

Cranbrook Basements
26-28 Hammersmith Grove,
Hammersmith,
London, W7 7BA
T +44 (0)208 551 5555
F +44 (0)208 551 1580
admin@cranbrook.co.uk
www.cranbrook.co.uk

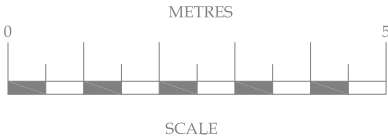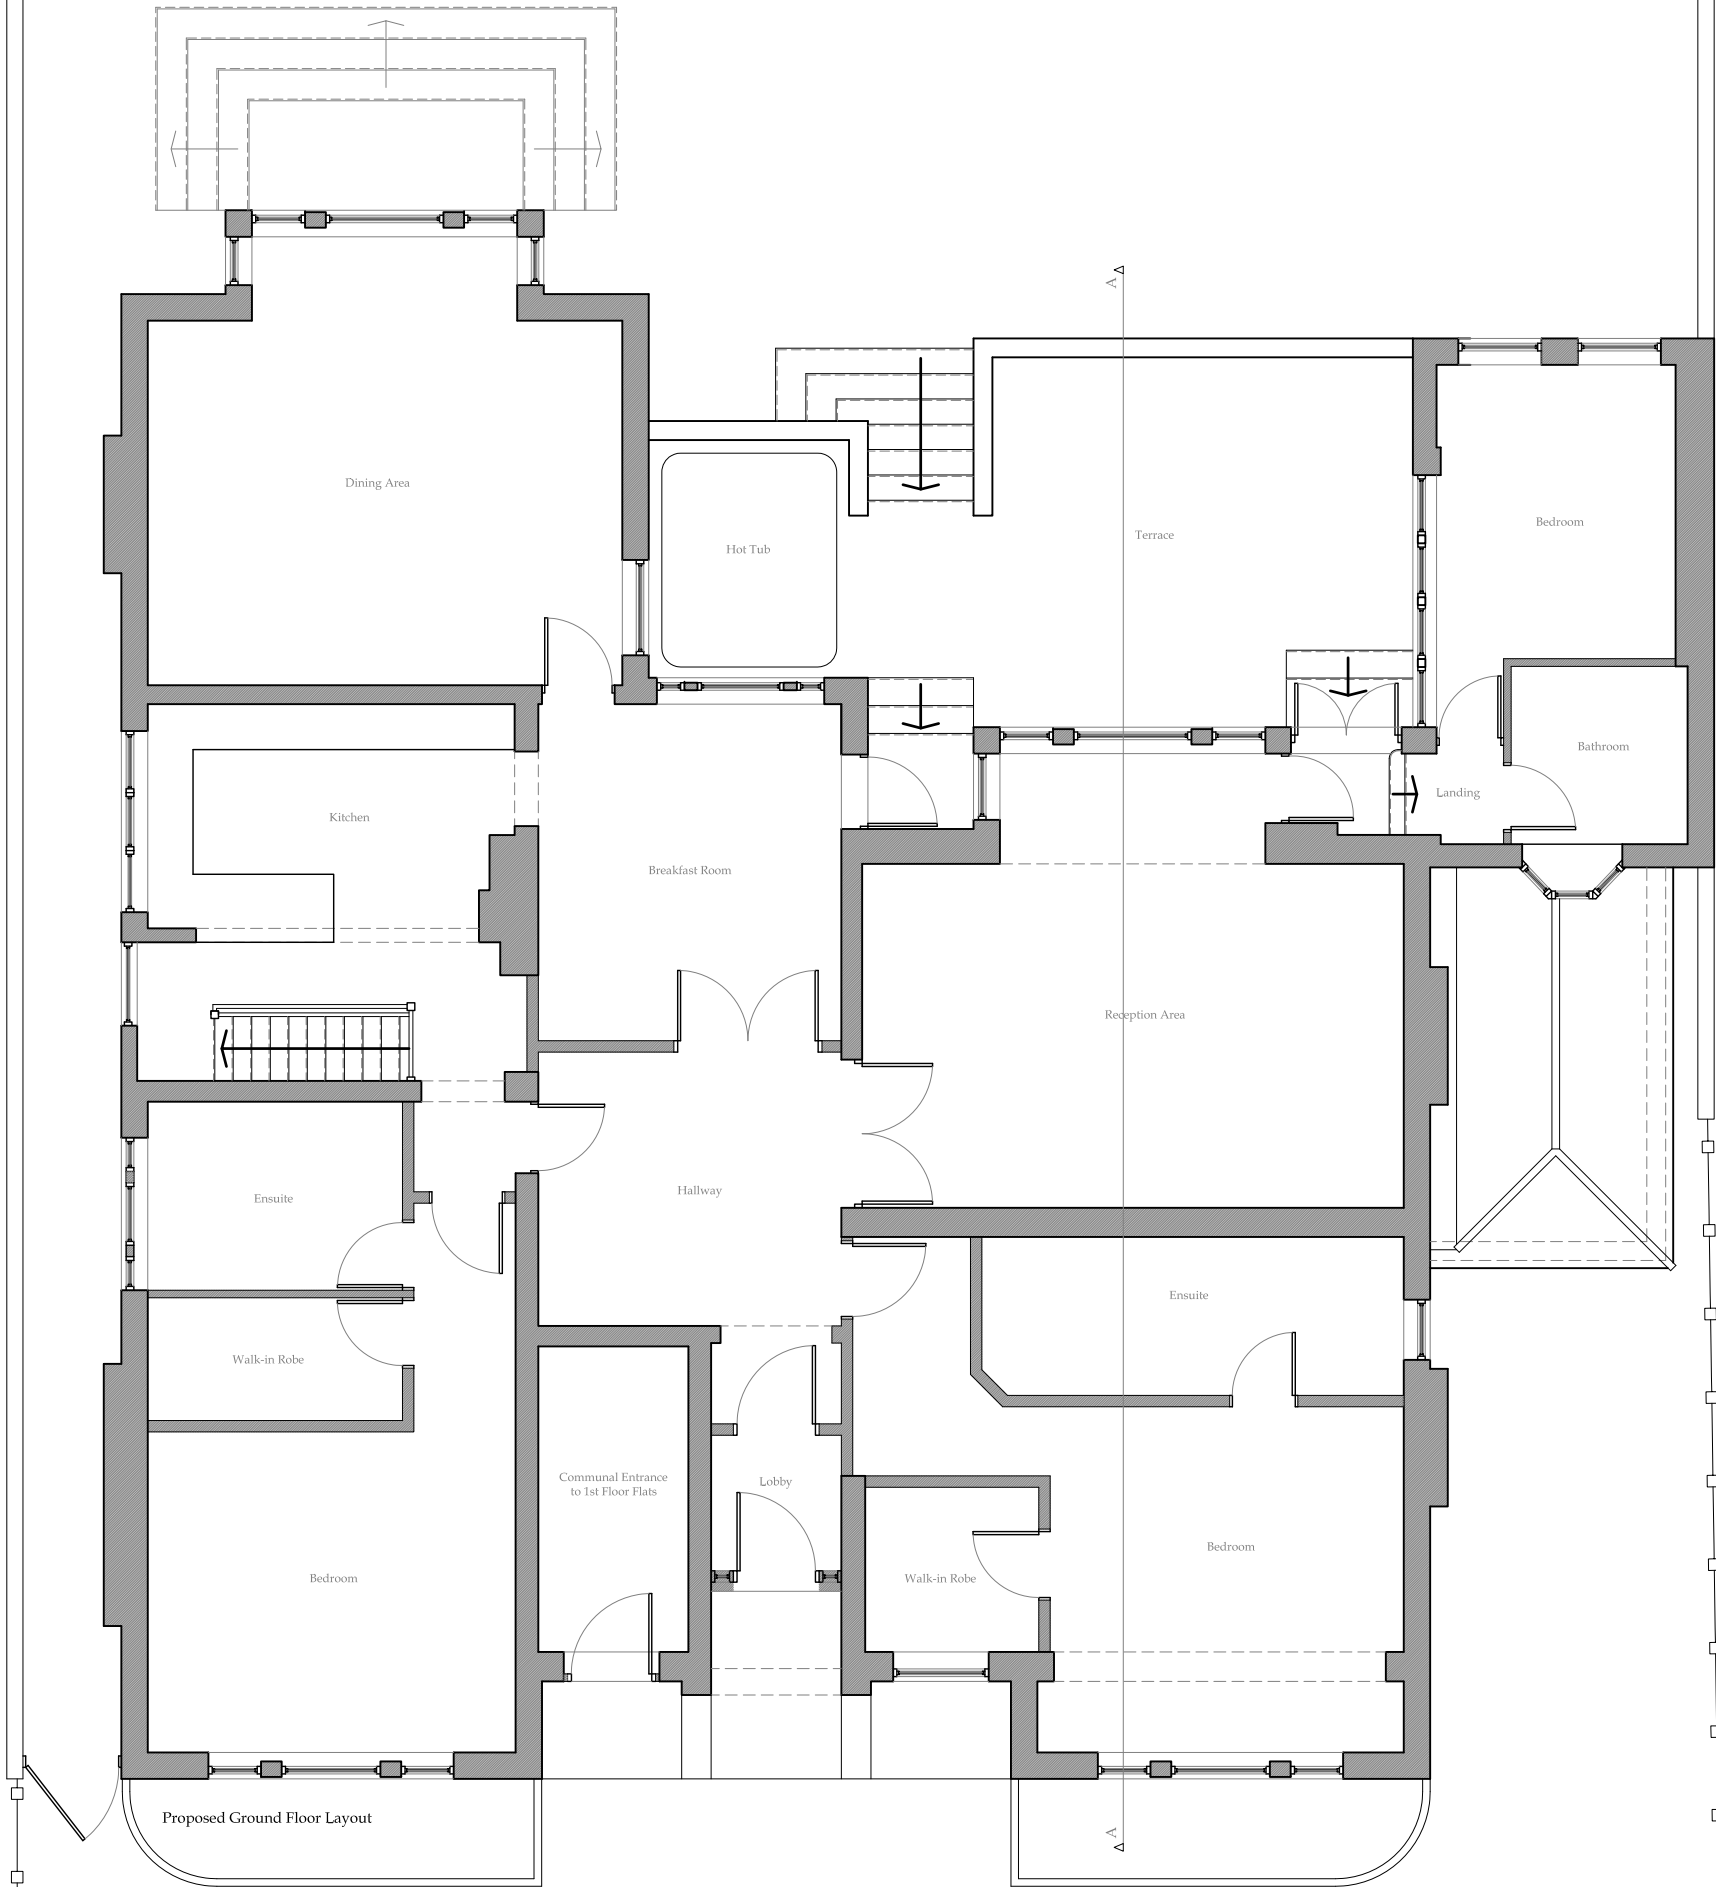
© THIS DRAWING IS THE COPYRIGHT OF CRANBROOK BASEMENTS. It shall not be in any way used or reproduced without their prior written consent. All dimensions are to be checked on site or in the workshop prior to commencing any work. Work only to figured dimensions. Any discrepancies are to be reported to the Architect.



No.	Date	Amendment	Initials
Client : Mr E Willems			
Project : Flat 1. 8 Templewood Avenue London NW3 7XA			
Drawing : Proposed Ground Floor			
Scale :	1:100 @ A3	Status : PRELIMINARY	Rev : -
Date :	30 Sept 11	Dwg No : 2099-201	
<div><div></div><div></div></div> <div>Cranbrook Basements 26-28 Hammersmith Grove, Hammersmith, London, W7 7BA T +44 (0)208 551 5555 F +44 (0)208 551 1580 admin@cranbrook.co.uk www.cranbrook.co.uk</div> <div>© THIS DRAWING IS THE COPYRIGHT OF CRANBROOK BASEMENTS. It shall not be in any way used or reproduced without their prior written consent. All dimensions are to be checked on site or in the workshop prior to commencing any work. Work only to figured dimensions. Any discrepancies are to be reported to the Architect.</div>			



Proposed Section A-A

 

No.	Date	Amendment	Initials
Client : Mr E Willems			
Project : Flat 1. 8 Templewood Avenue London NW3 7XA			
Drawing : Proposed Section A-A			
Scale :	1:100 @ A3	Status : PRELIMINARY	Rev : -
Date :	30 Sept 11	Dwg No : 2099-202	
© THIS DRAWING IS THE COPYRIGHT OF CRANBROOK BASEMENTS. It shall not be in any way used or reproduced without their prior written consent. All dimensions are to be checked on site or in the workshop prior to commencing any work. Work only to figured dimensions. Any discrepancies are to be reported to the Architect.			



Cranbrook Basements
26-28 Hammersmith Grove,
Hammersmith,
London, W7 7BA
T +44 (0)208 551 5555
F +44 (0)208 551 1580
admin@cranbrook.co.uk
www.cranbrook.co.uk