



1 | GROUND FLOOR PLAN  
0060 | Refer to Drawing CAP-0001

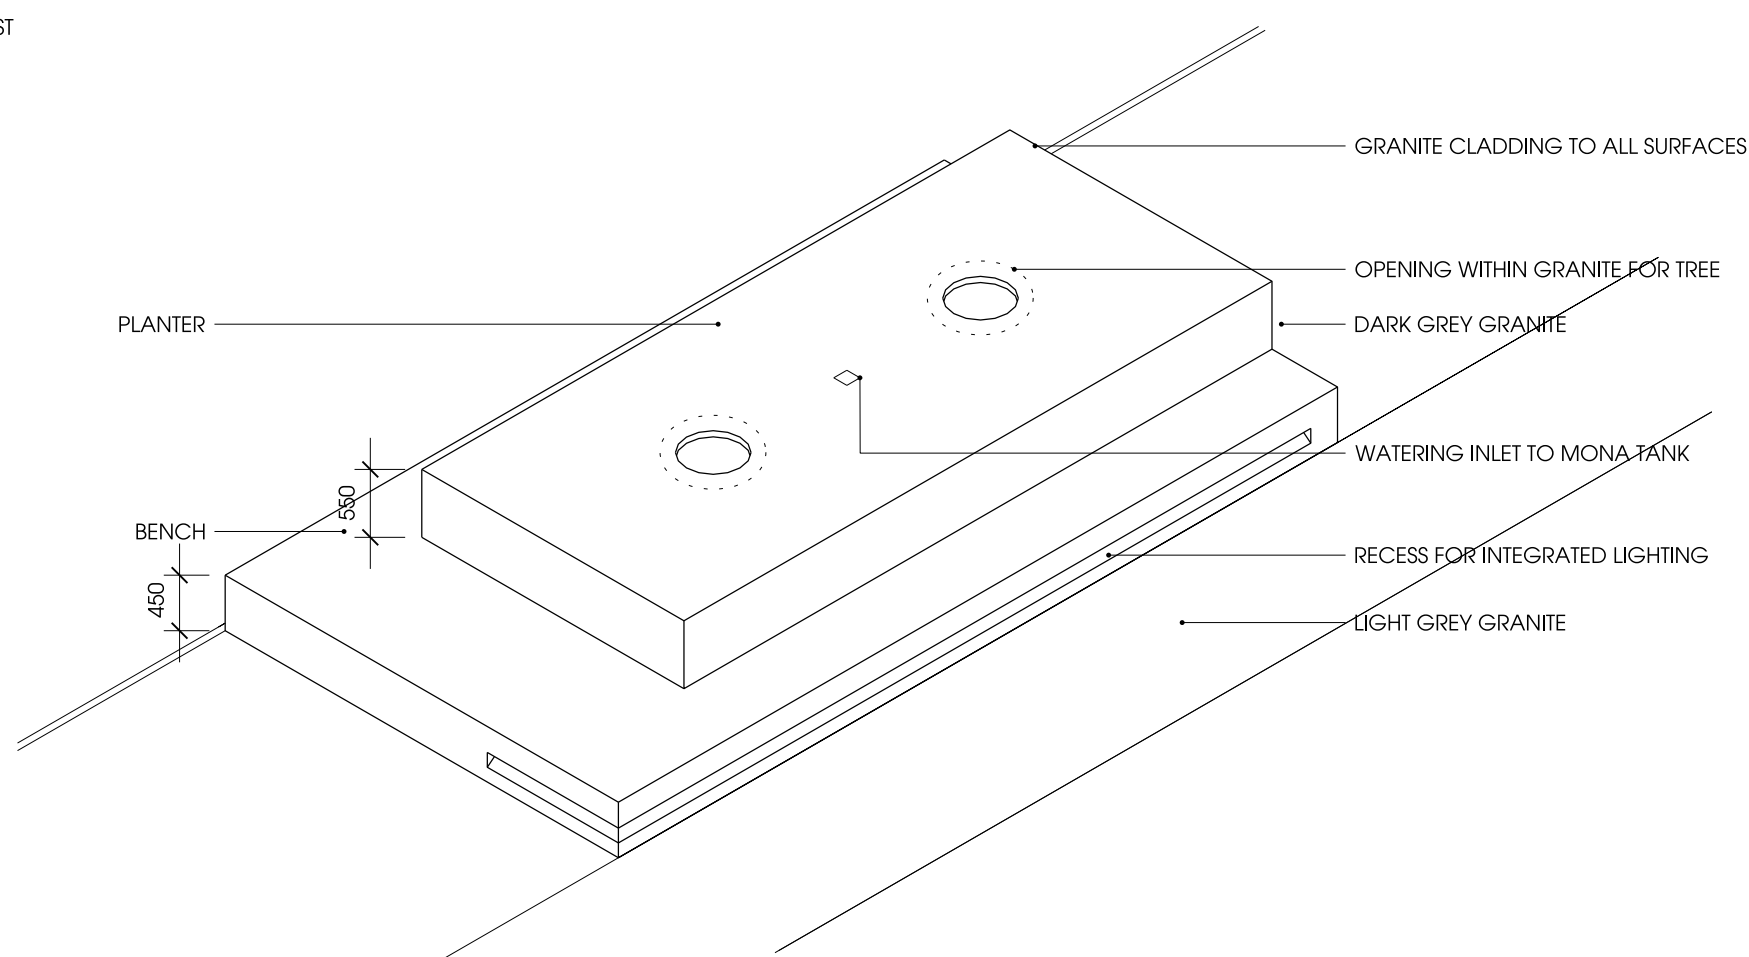

1 | PLANTER/BENCH TYPE 1 - FRONT  
0060 | Refer to Drawing 0060

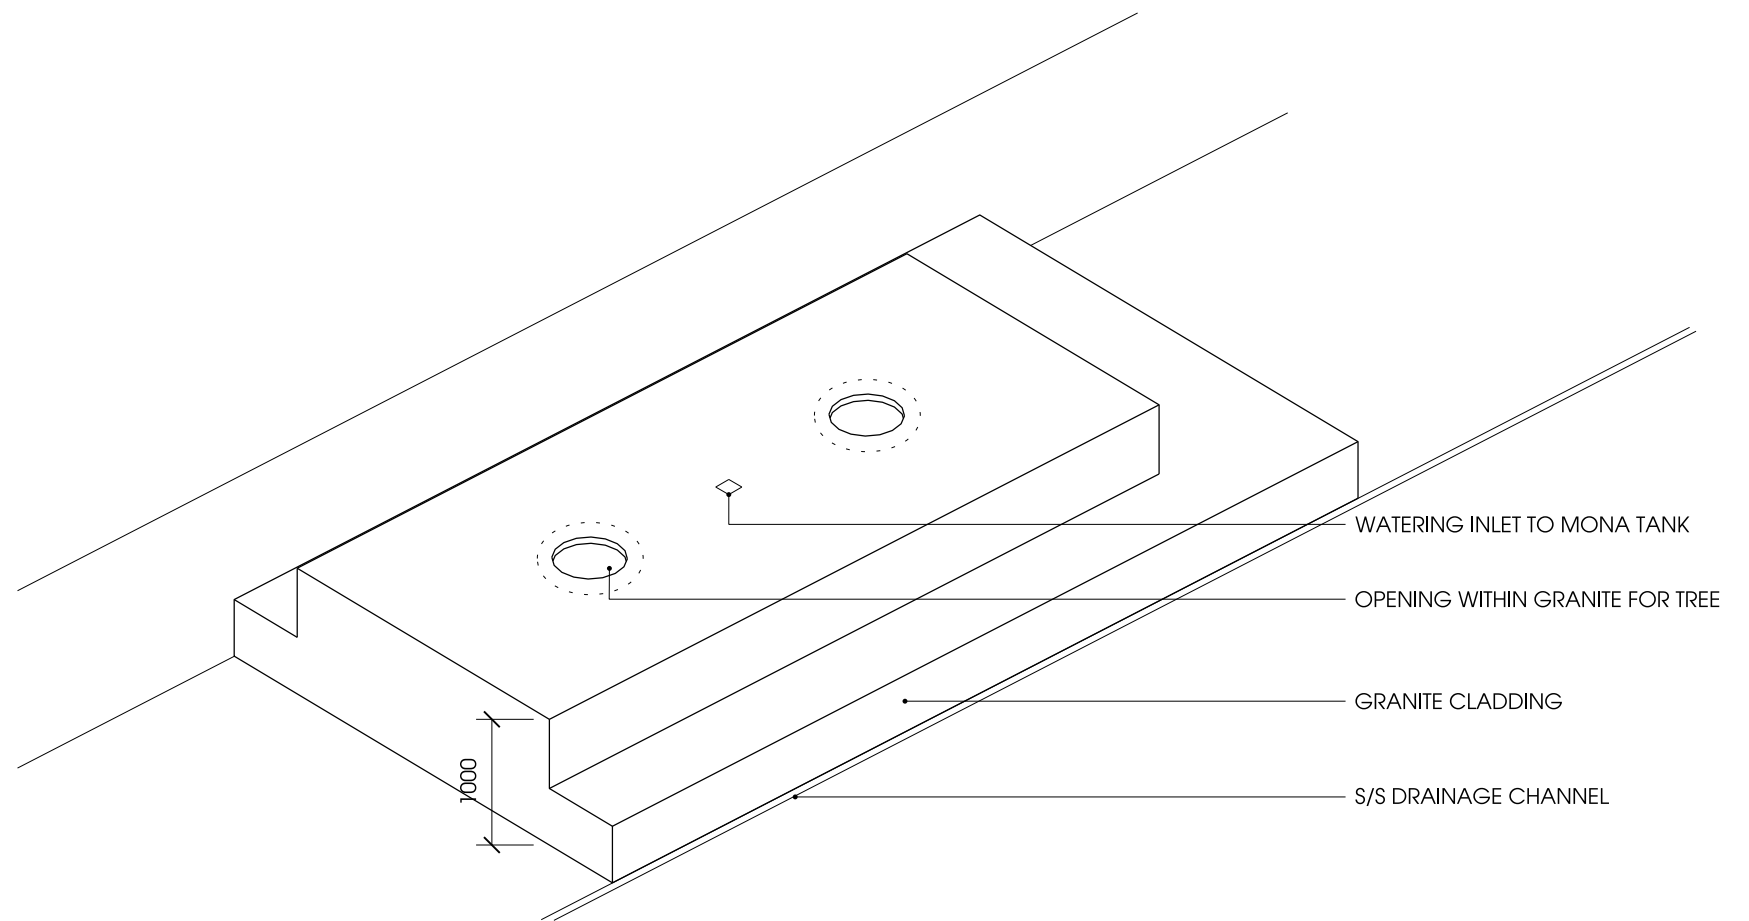

1 | PLANTER/BENCH TYPE 1 - BACK  
0060 | Refer to Drawing 0060

#### Notes



Contractor to check all dimensions on site. Do not scale from this drawing. Stanton Williams to be advised of any variation between the drawings and site conditions.

Drawings are based on survey data and may not accurately represent what is physically present

All levels are in meters above tunnel datum (ATD), Tunnel Datum (TD) = Ordnance Datum Newlyn (ODN) + 100m

© Stanton Williams.  
All rights described in Chapter IV of the Copyright, Designers and Patents Act 1998 have been asserted.

To be read in conjunction with the specification and all relevant drawings.

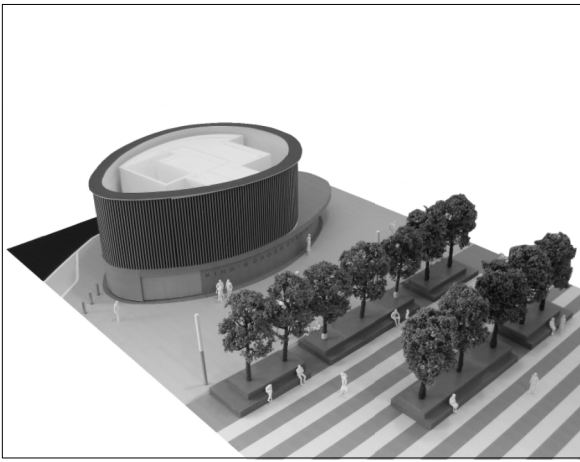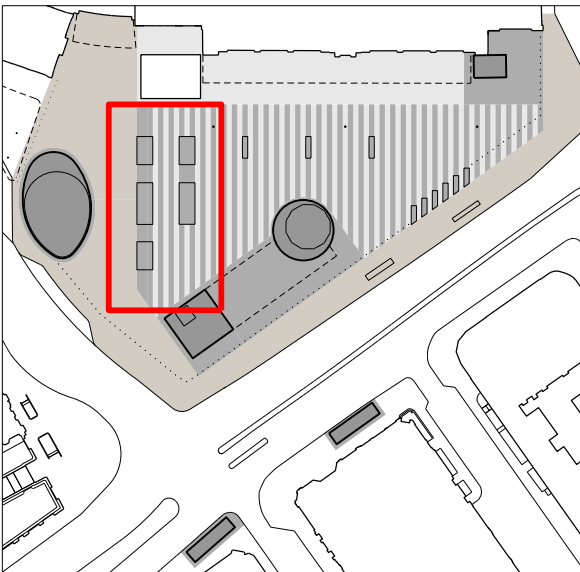

#### KEY

- EXISTING STRUCTURE
- DARK GREY GRANITE
- LIGHT GREY GRANITE
- YORK STONE

#### MATERIAL KEY

- BEG BLAST ENHANCED GLAZING
- CGS CURVED GRANITE SKIRTING
- CGC CURVED GRANITE CLADDING
- GC GRANITE CLADDING
- GF GRANITE FINIS (APPROX 50% FREE AREA)
- MC METAL COPING
- MD METAL DOORS
- MG METAL GRILLE
- PMD PERFORATE METAL DOORS
- MM METAL MESH (70-80% FREE AREA)
- MP METAL PANEL
- RS RENDERED SOFFIT
- HVB HOSTILE VEHICLE BARRIERS

|                                  |          |    |      |      |
|----------------------------------|----------|----|------|------|
| 02                               | 09.09.11 | HC | TS   | SH   |
| 01                               | 29.07.11 | HC | TS   | SH   |
| ISSUED FOR PLANNING/GRIP STAGE 4 |          |    |      |      |
| Issue                            | Date     | By | Chkd | Appd |

Client  
Cubitt House  
1 Battle Bridge Road  
London N1C 4AH  
Phone +44 (0)20 7147 6011  
Email  
King's Cross Redevelopment Project Document Control@networkrail.co.uk



Stanton Williams  
36 Graham Street  
London N1 8GJ  
Phone +44 (0)20 7880 6400  
Email 420@stantonwilliams.com  
www.stantonwilliams.com

STANTON  
WILLIAMS

#### Job Title

King's Cross Station  
Redevelopment Programme  
Package 7

#### Drawing Title

Proposed Tree Planters -  
Plan & Typical Detail

ARC-DWG-SWA-SSQ-CBSA-CAP-0060

Scale at A1

1:100

Document Reference No

#### Drawing Status

PLANNING / GRIP STAGE 4

|            |              |      |
|------------|--------------|------|
| SWA Job No | Drawing No   | Rev. |
| 420        | SSQ-CAP-0060 | 02   |