



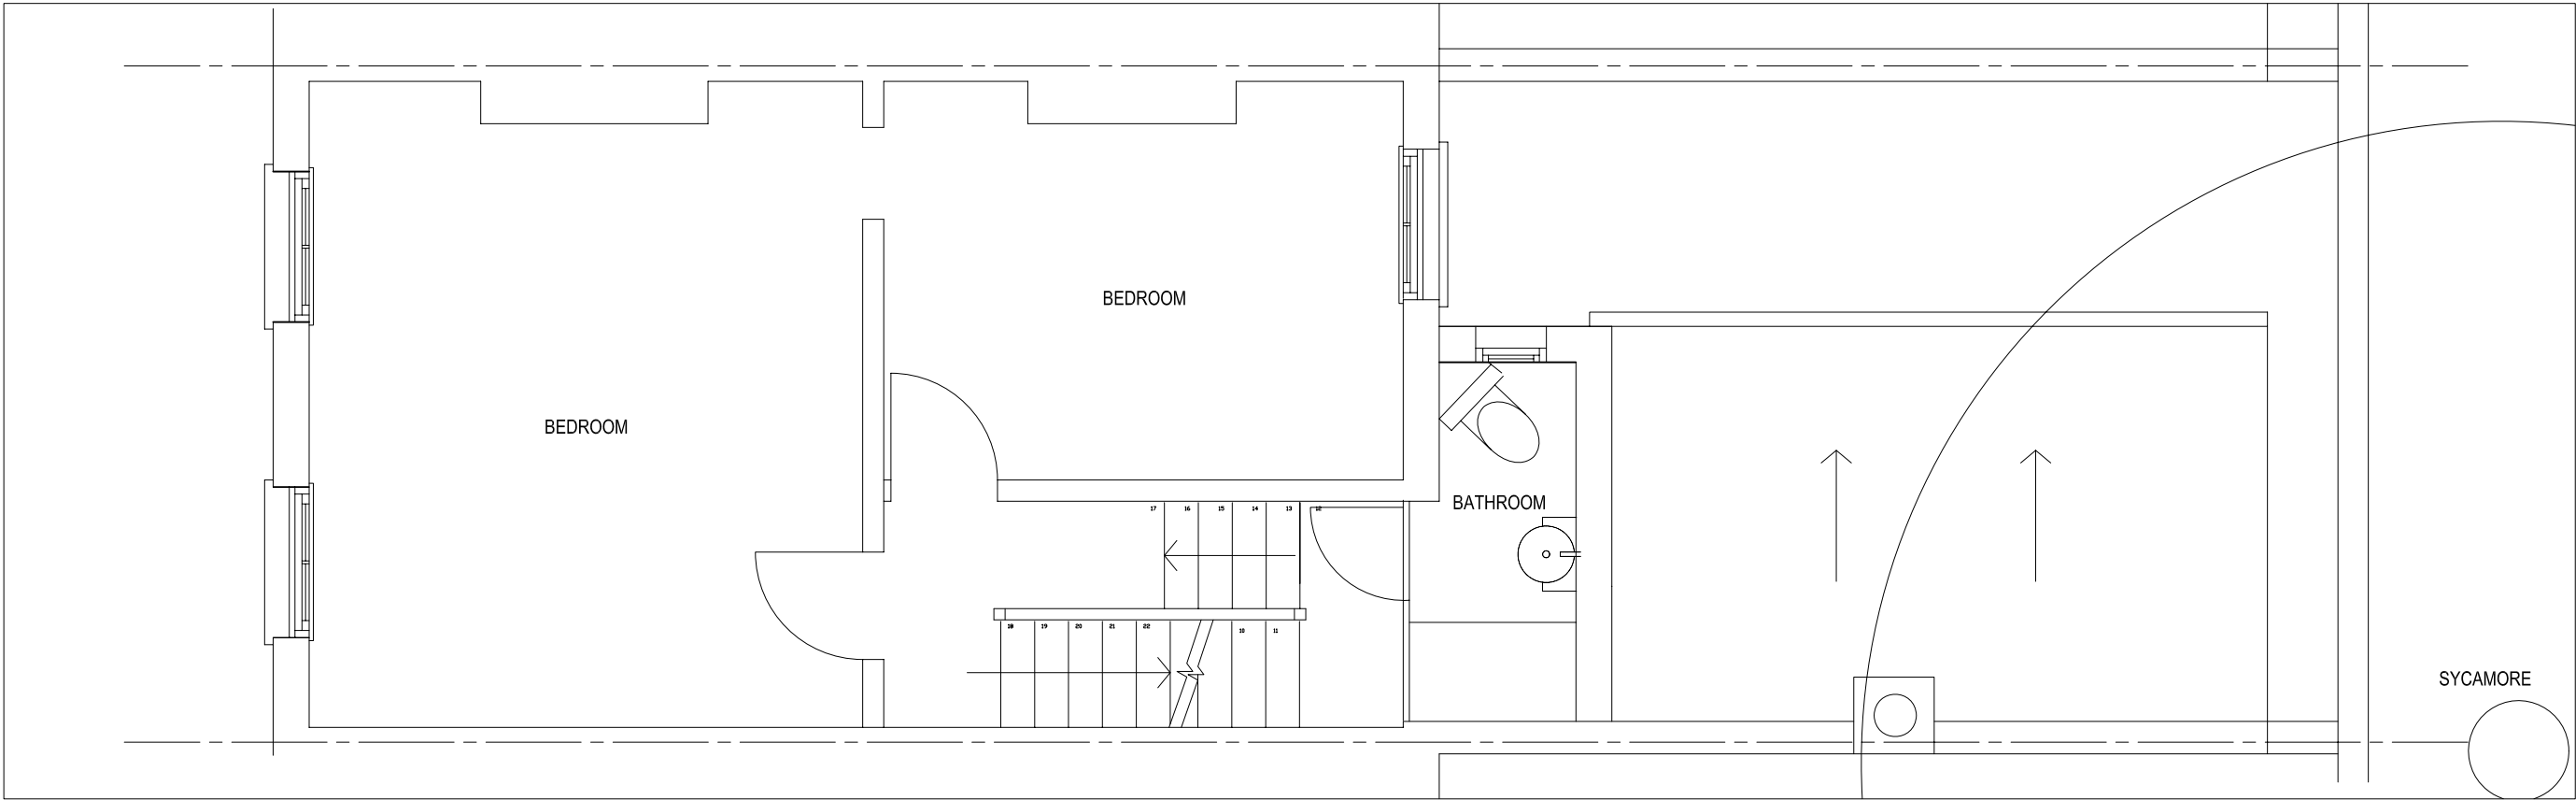

2 FIRST FLOOR PLAN AS EXISTING
SCALE 1:50

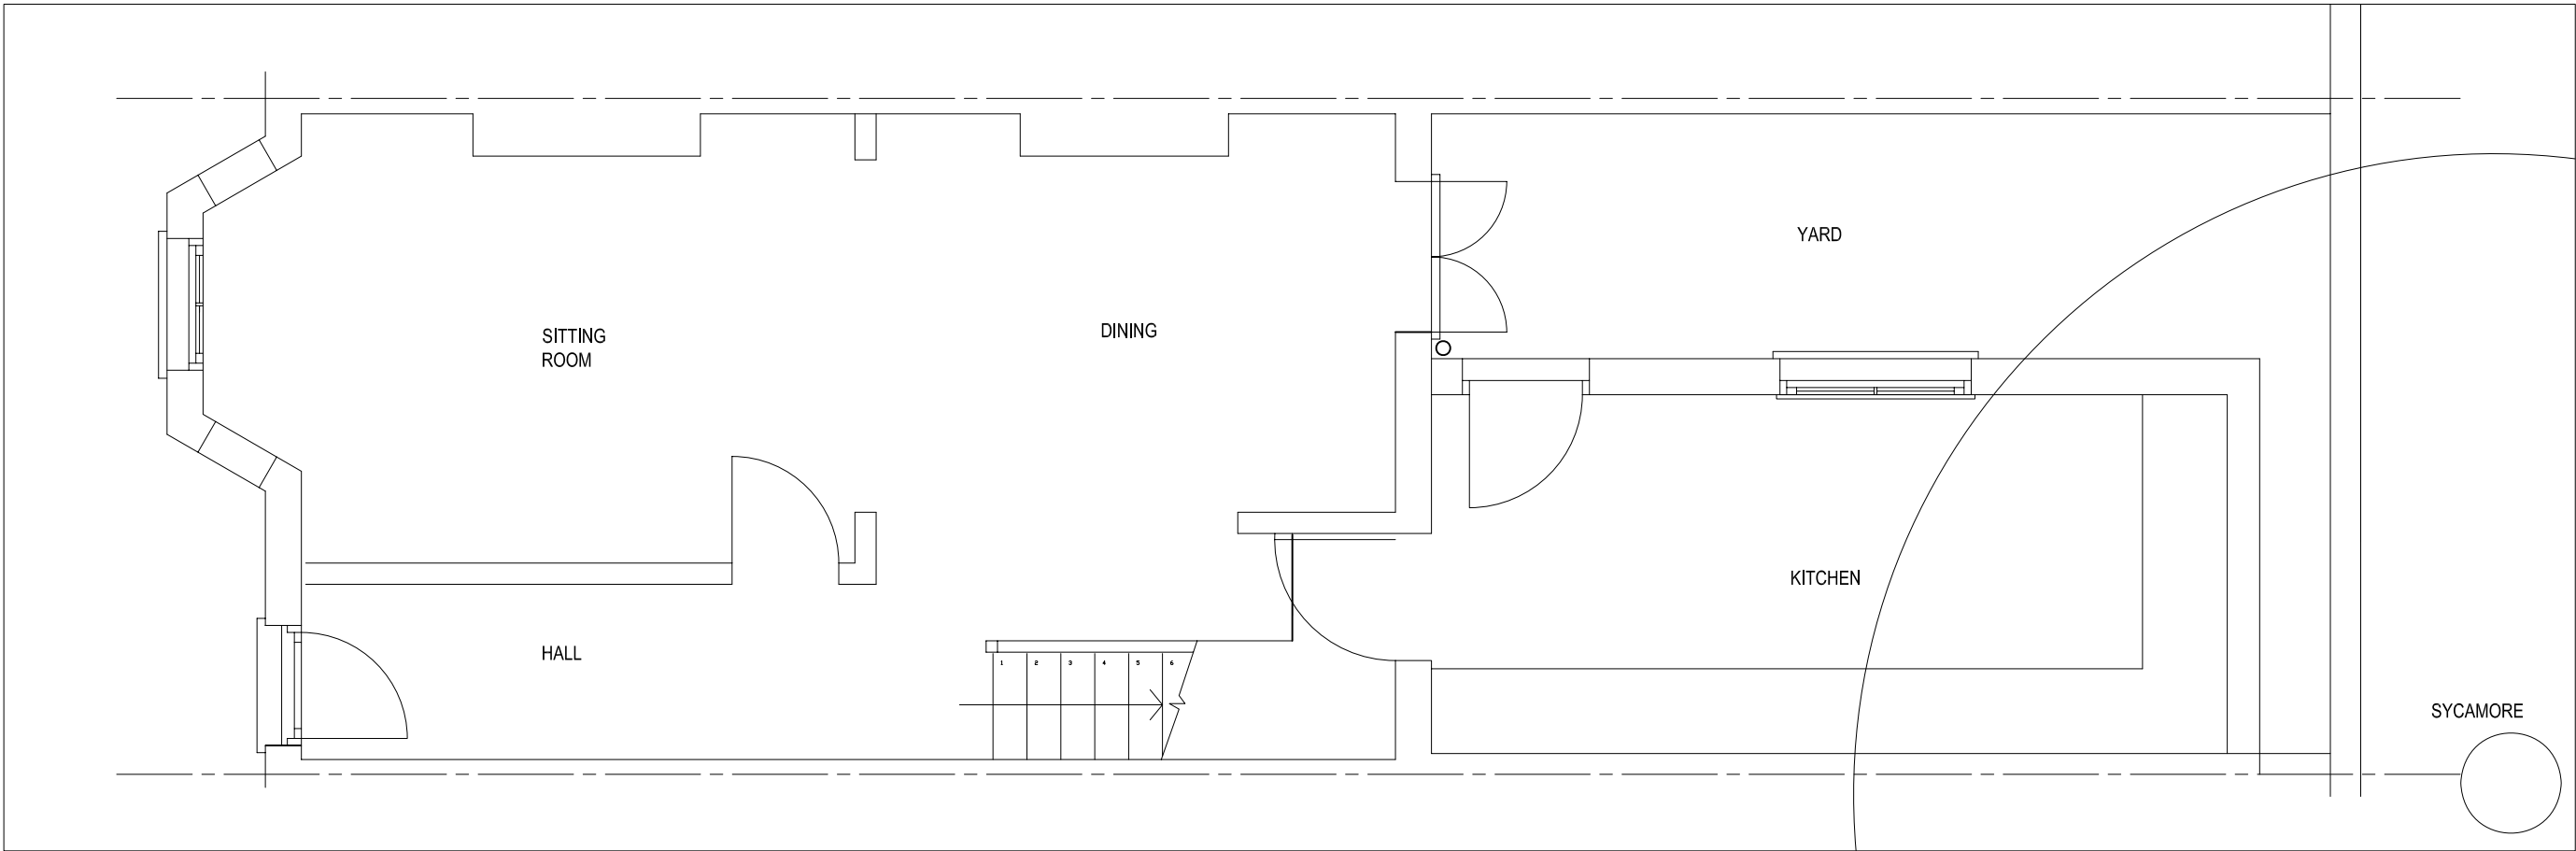

1 GROUND FLOOR PLAN AS EXISTING
SCALE 1:50