



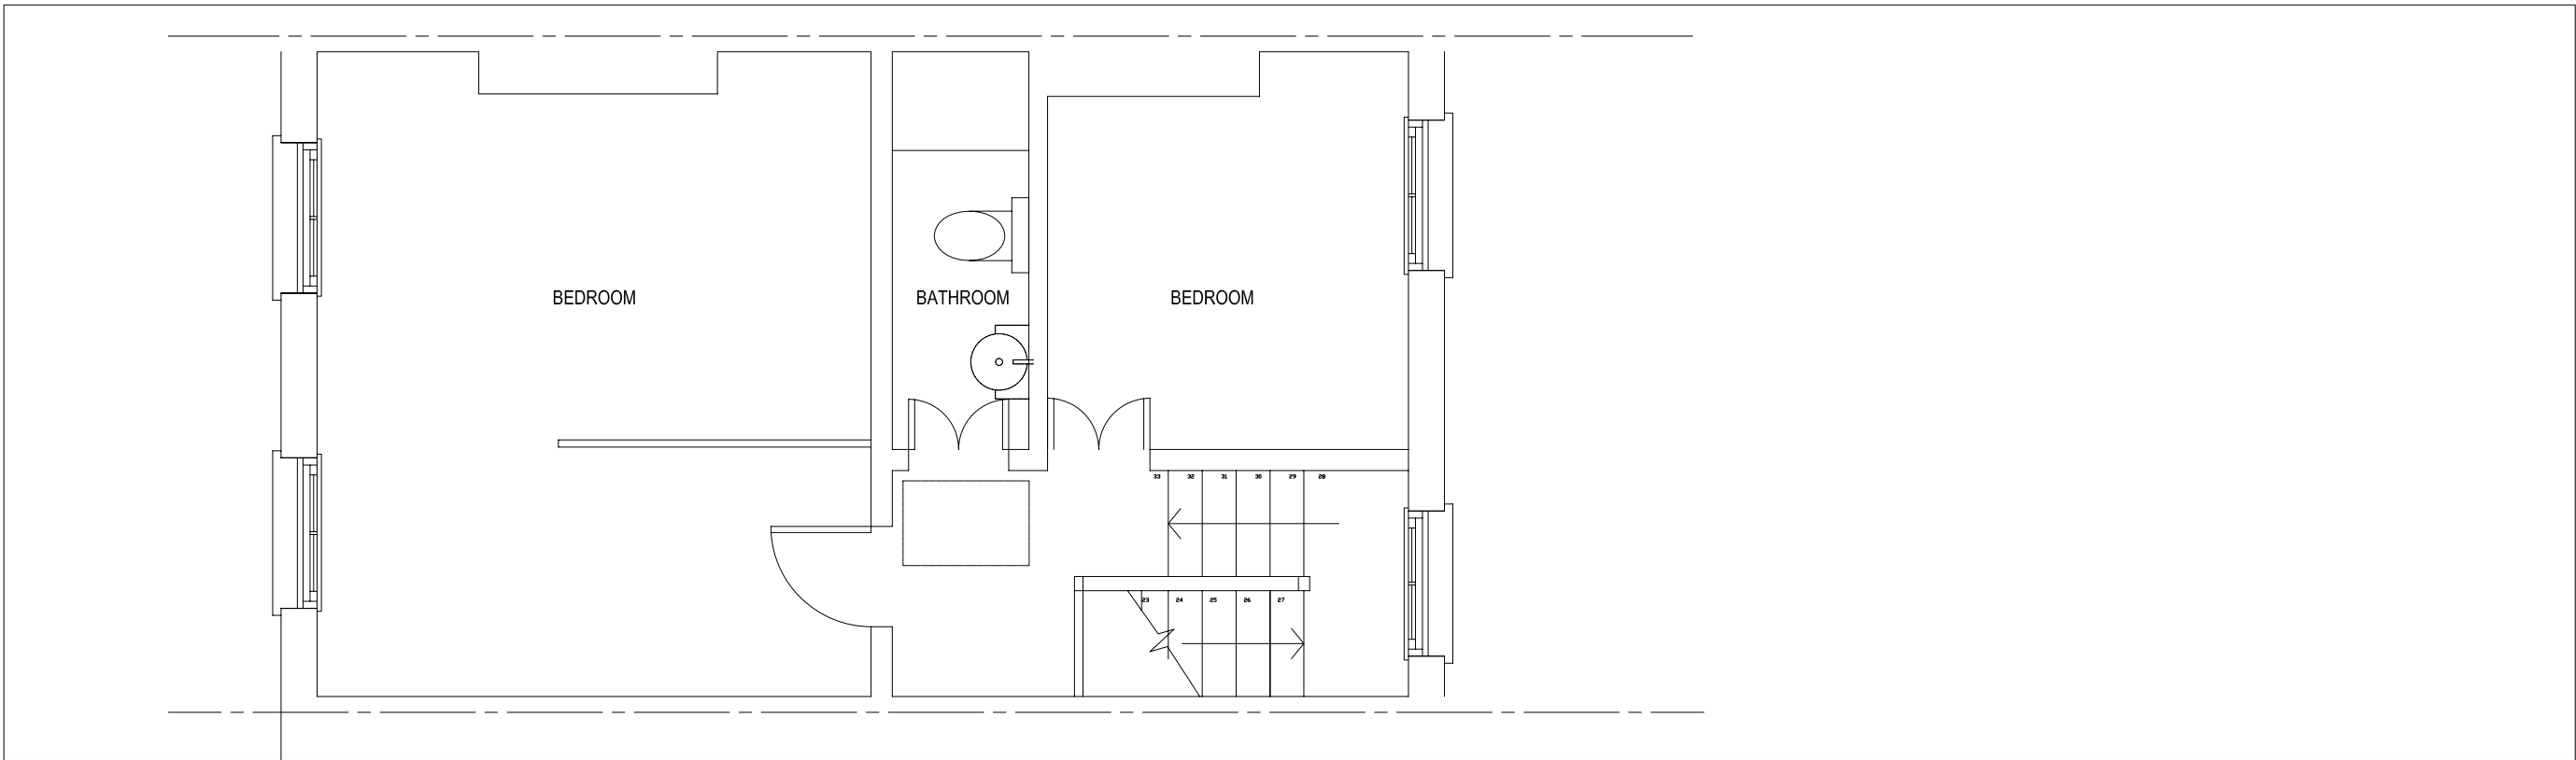

1

SECOND FLOOR PLAN AS EXISTING
SCALE 1:50

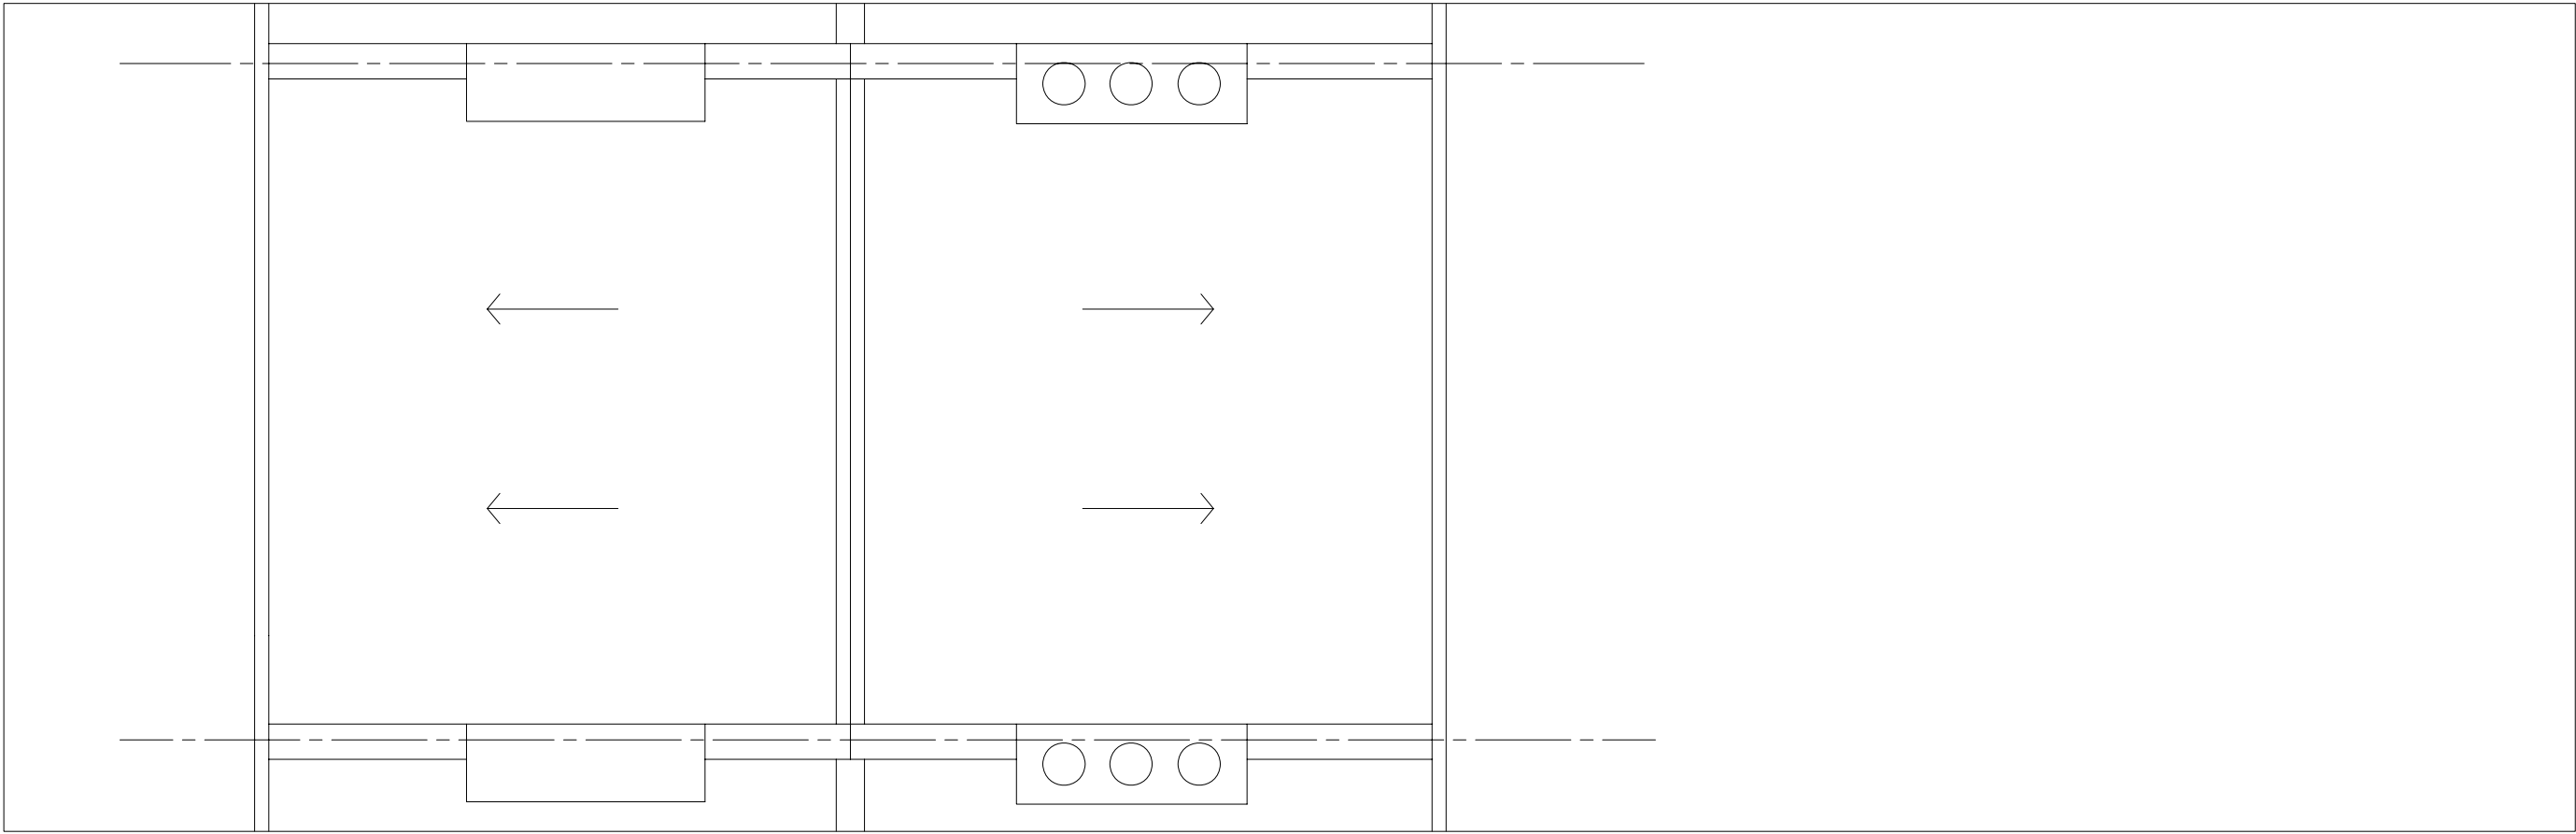

2

ROOF PLAN AS EXISTING
SCALE 1:50