



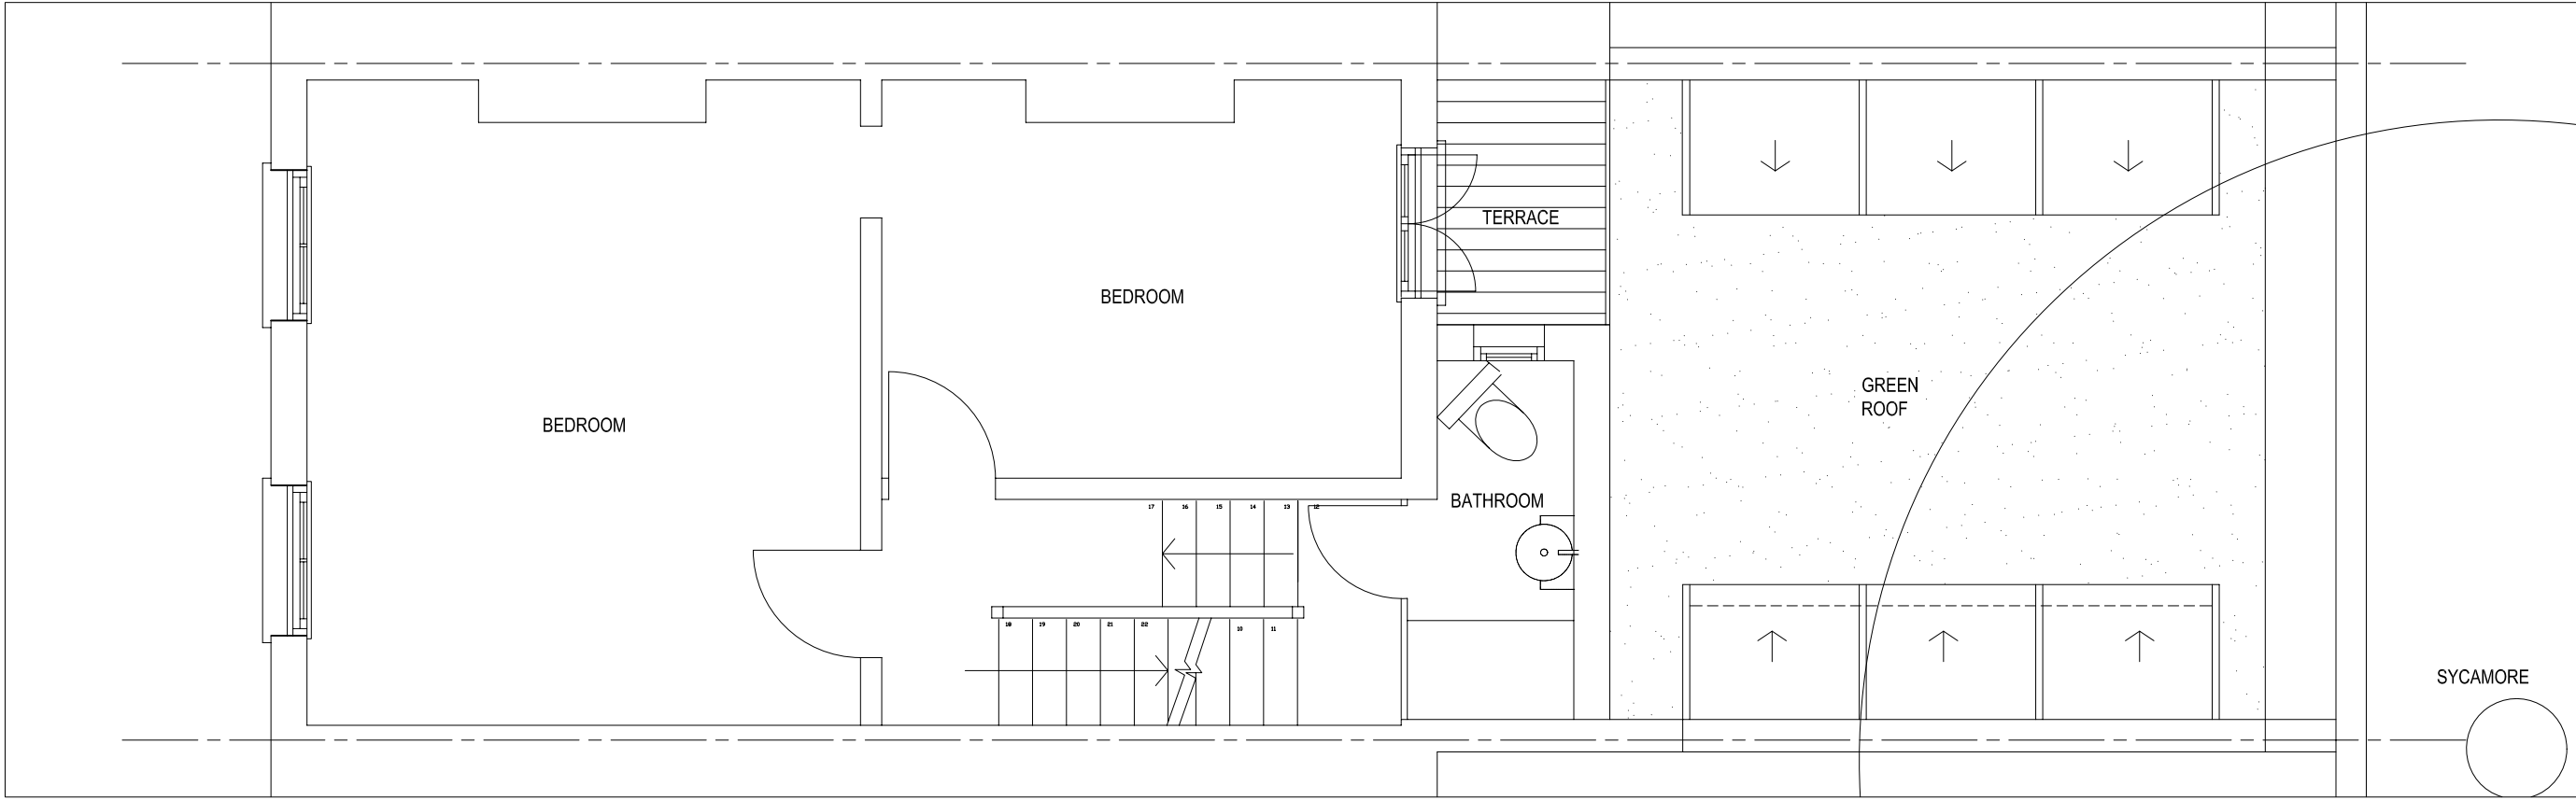

2 FIRST FLOOR PLAN AS PROPOSED
SCALE 1:50

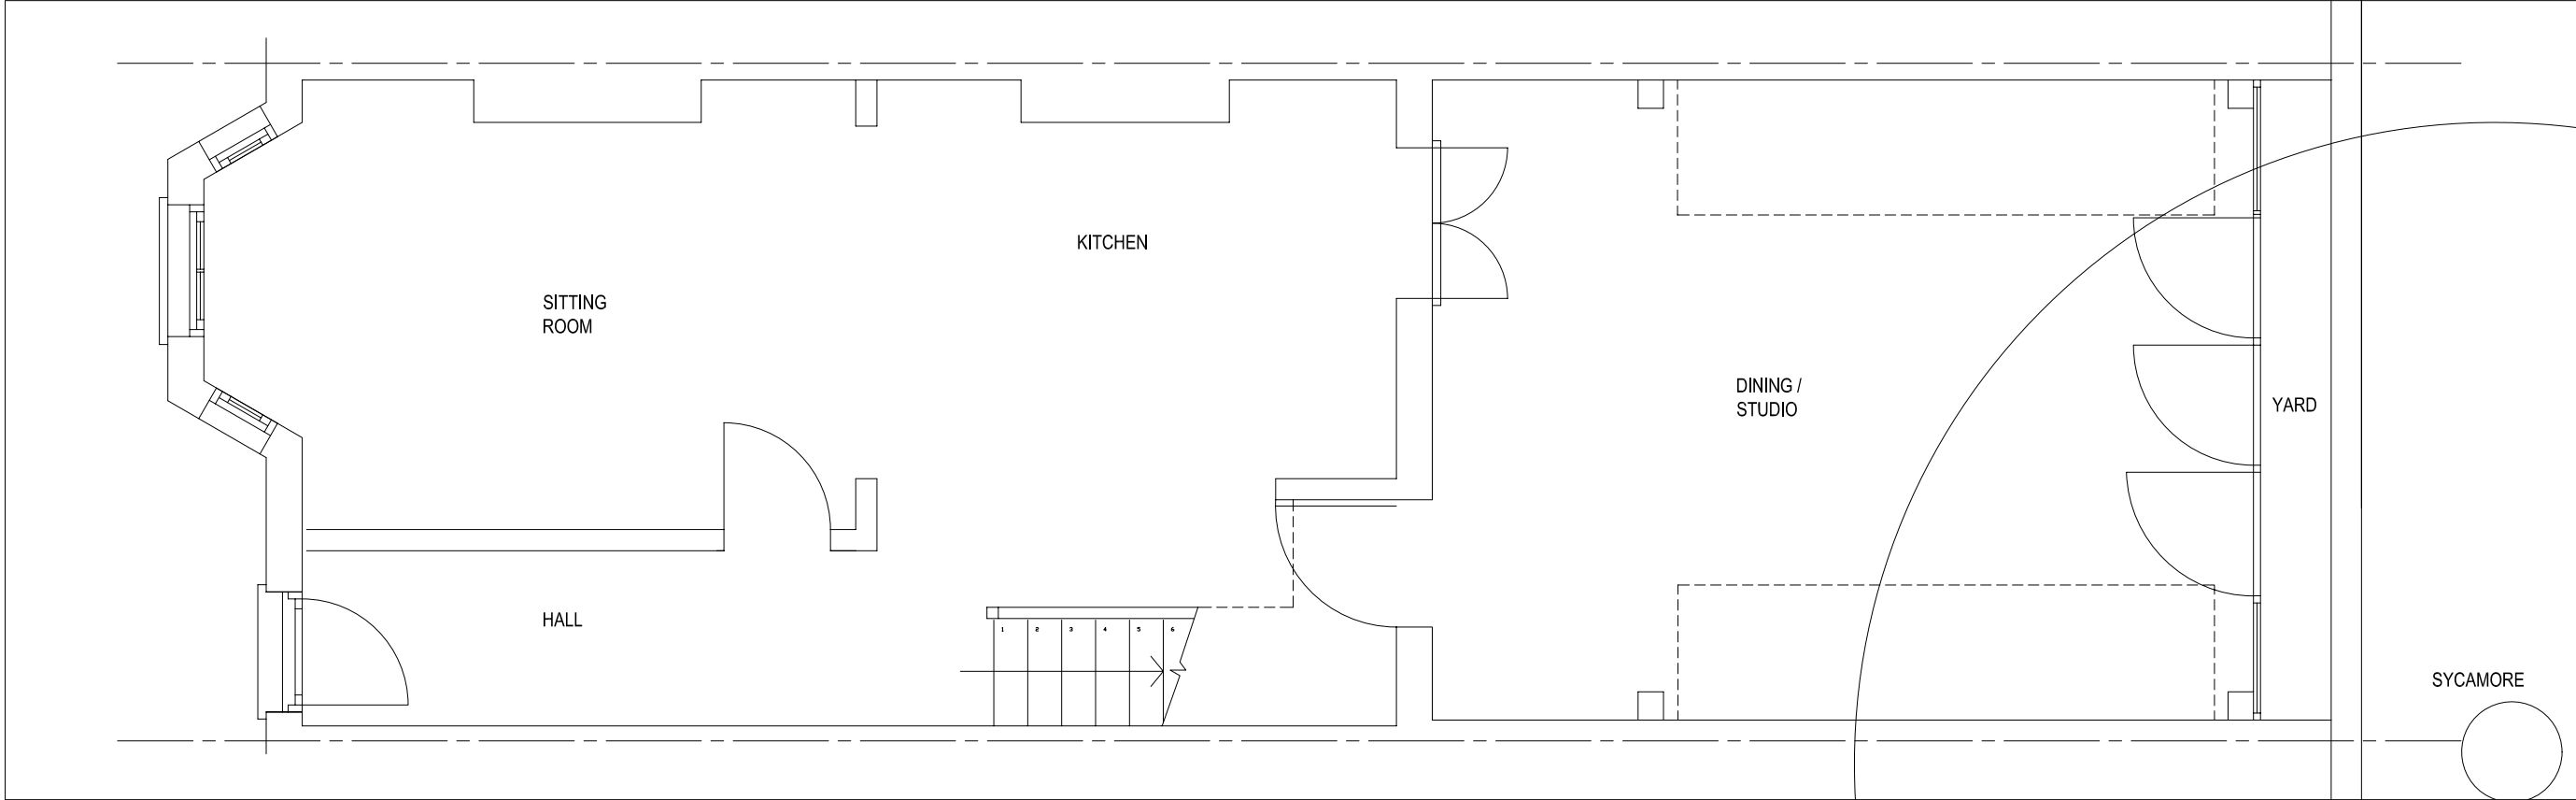

1 GROUND FLOOR PLAN AS PROPOSED
SCALE 1:50