



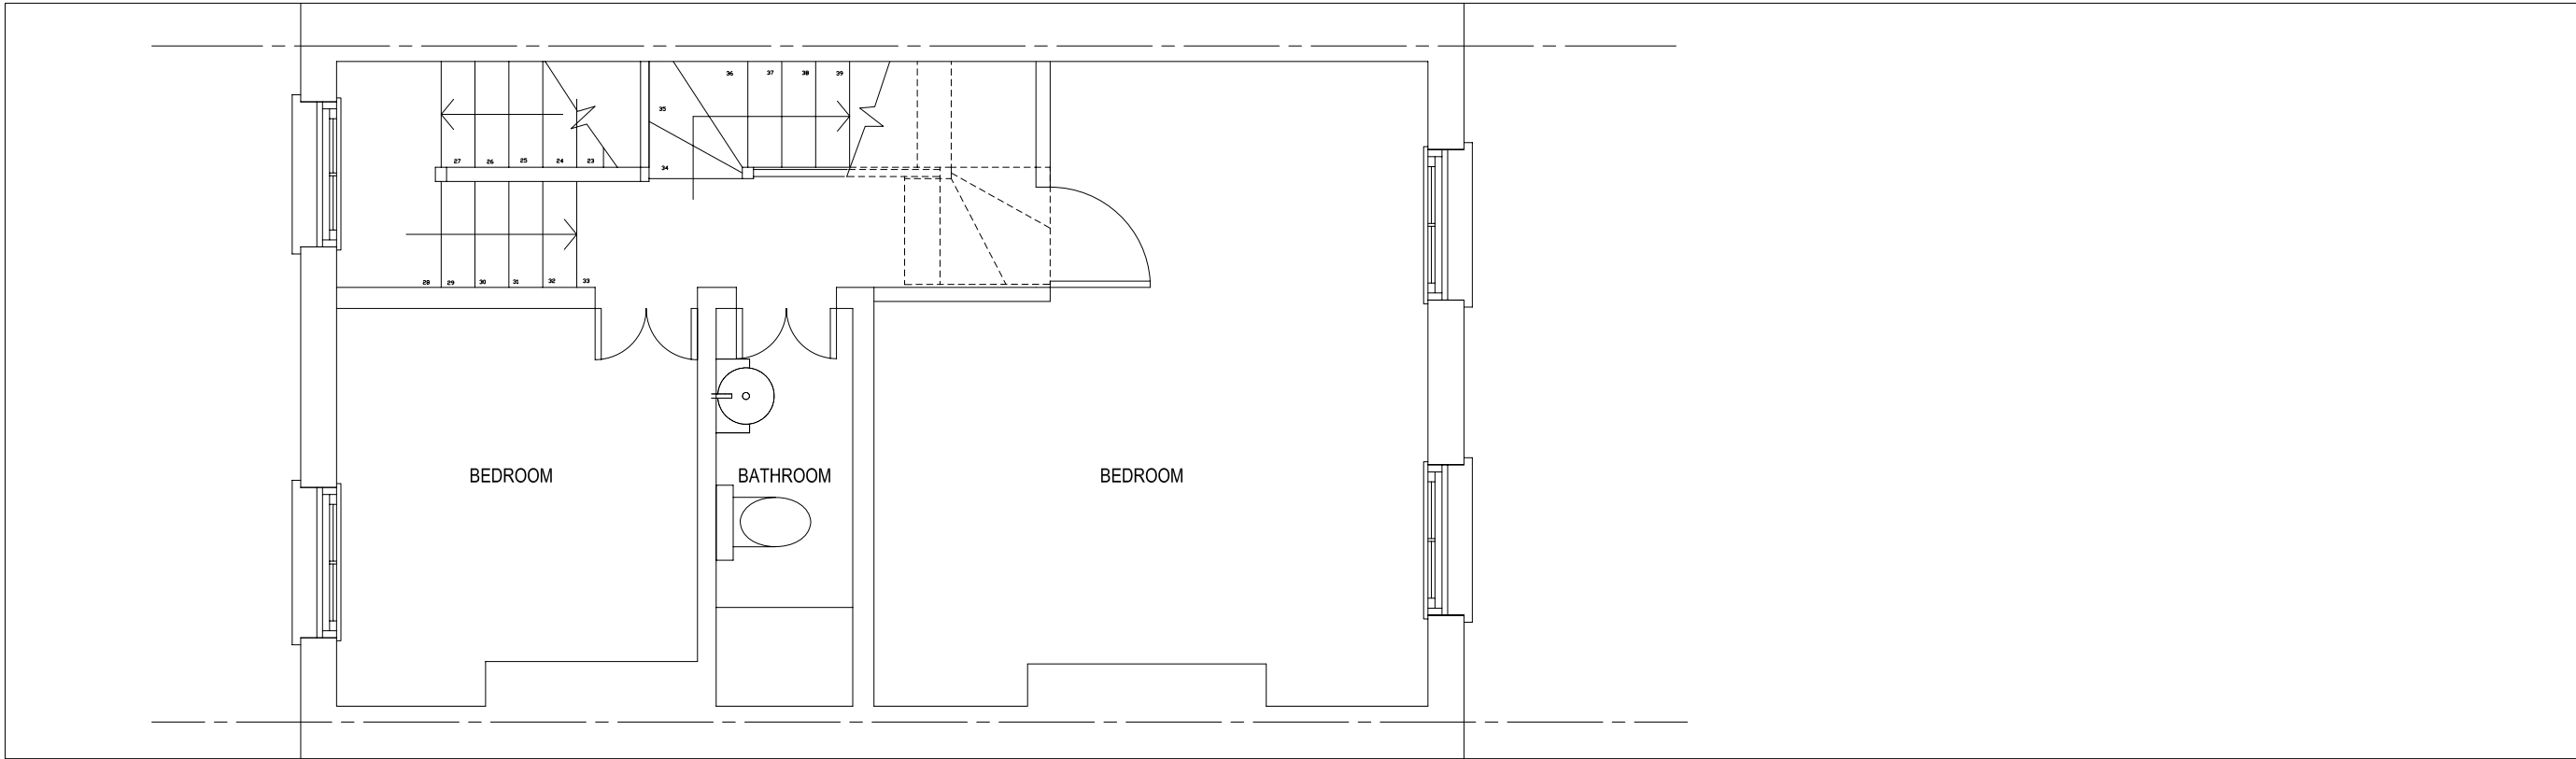

1 SECOND FLOOR PLAN AS PROPOSED
SCALE 1:50

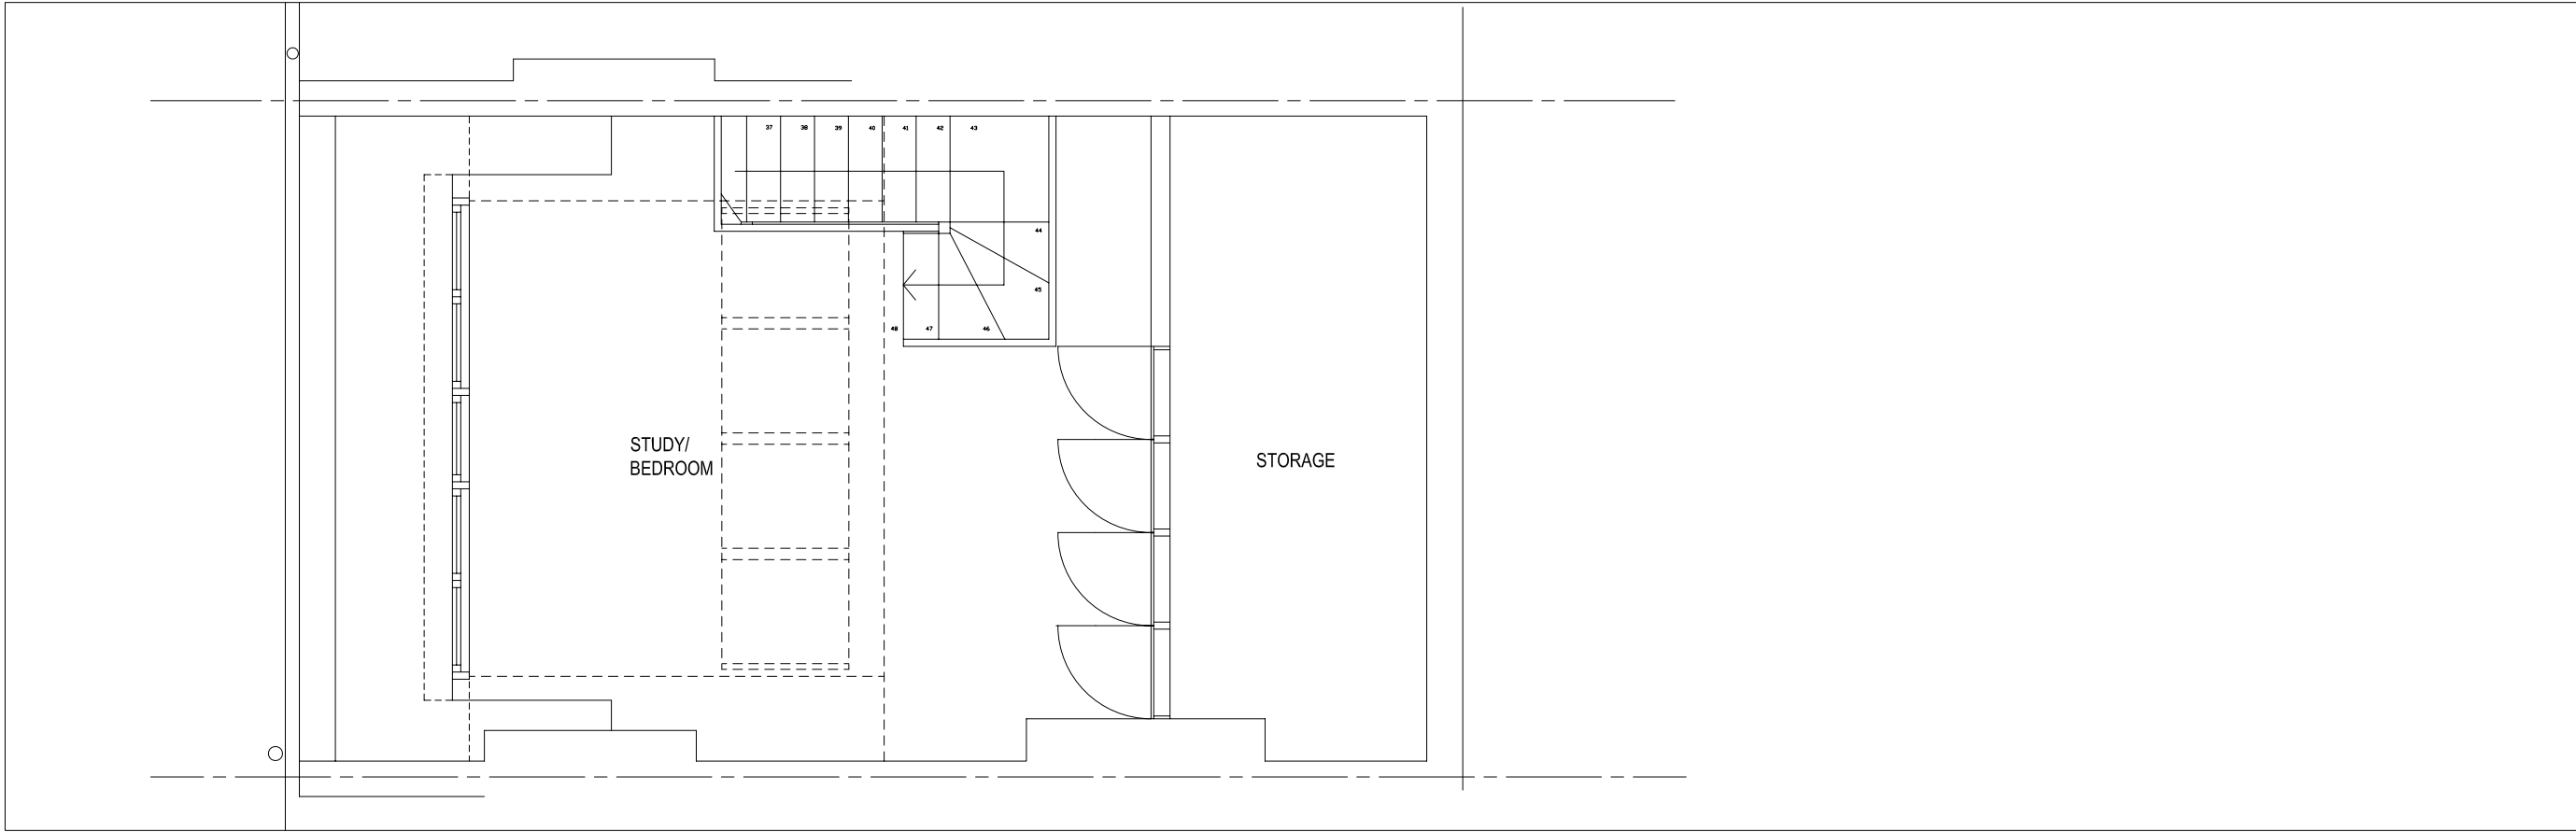

2 THIRD FLOOR PLAN AS PROPOSED
SCALE 1:50