


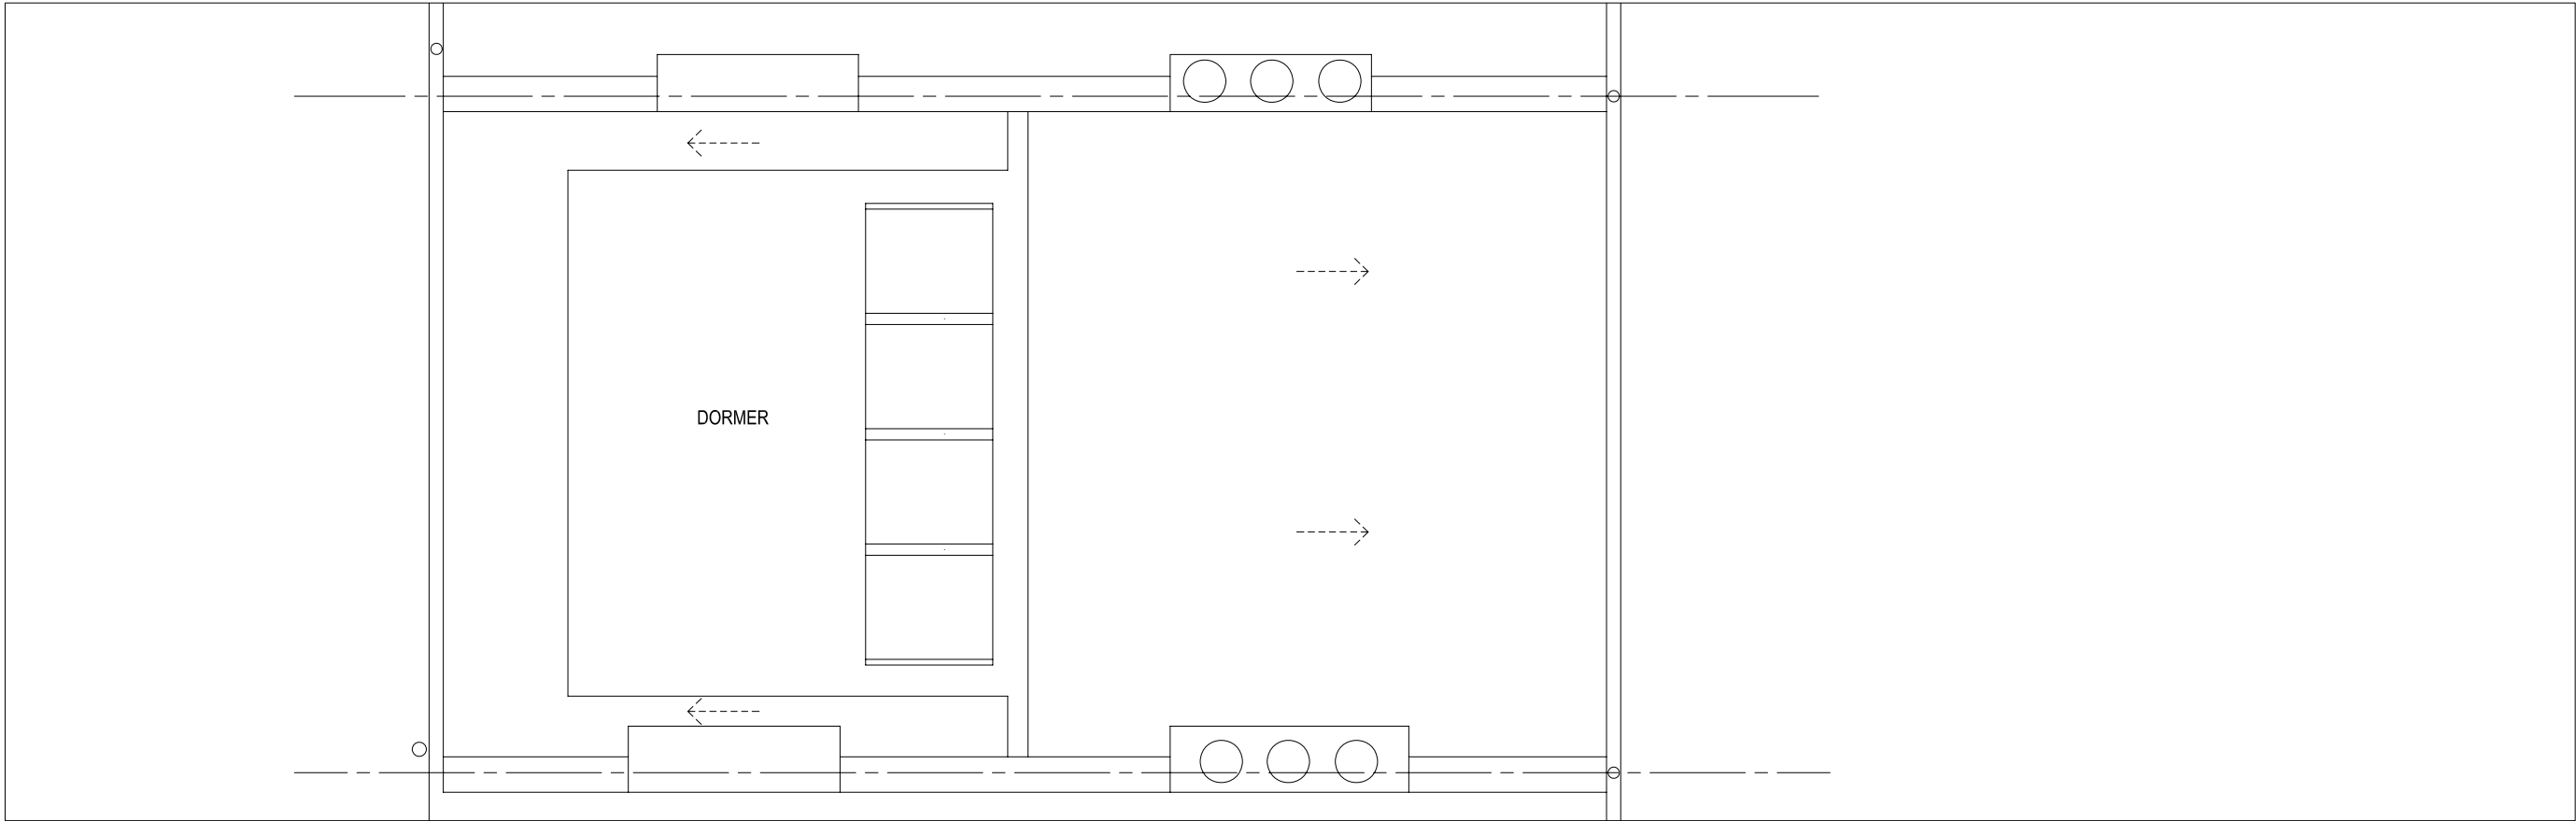

1

ROOF PLAN AS PROPOSED

SCALE 1:50