




PROPOSED ROOF PLAN

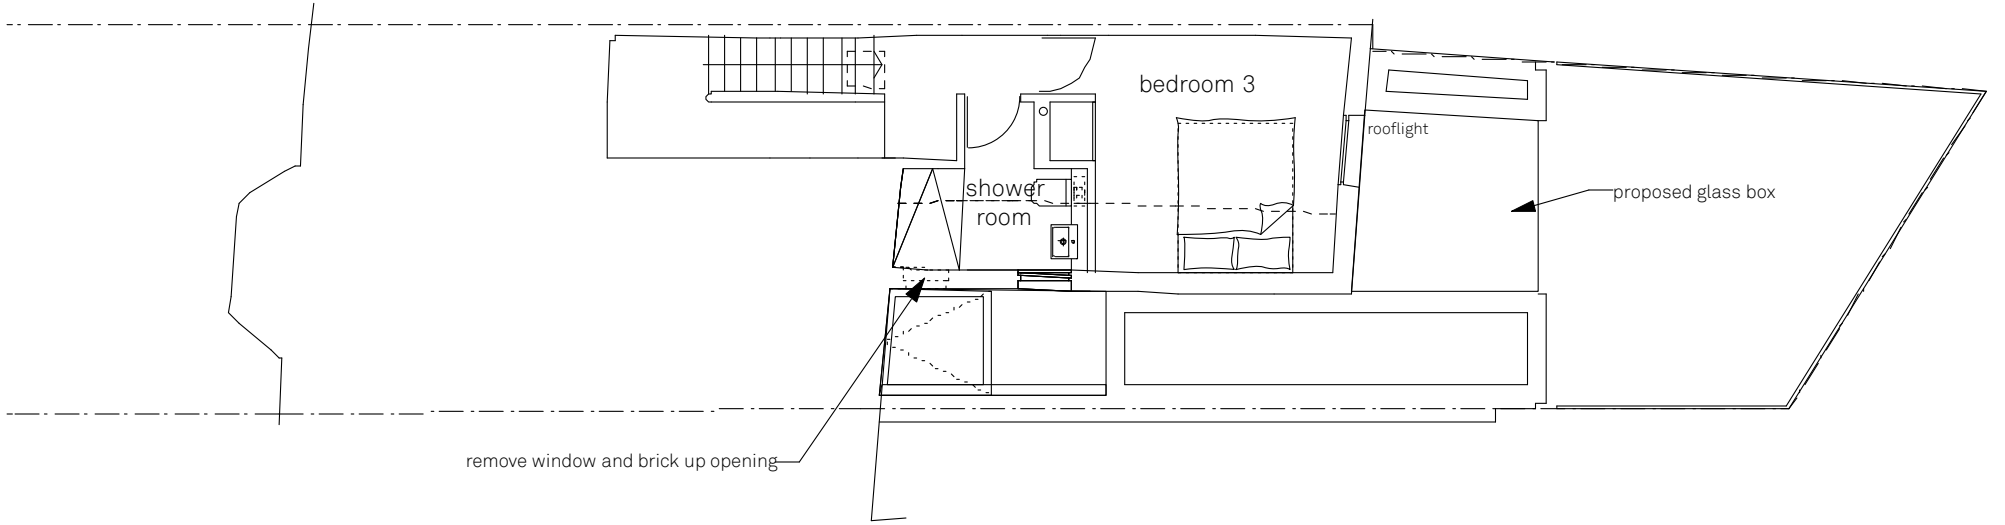

PROPOSED SECOND FLOOR PLAN

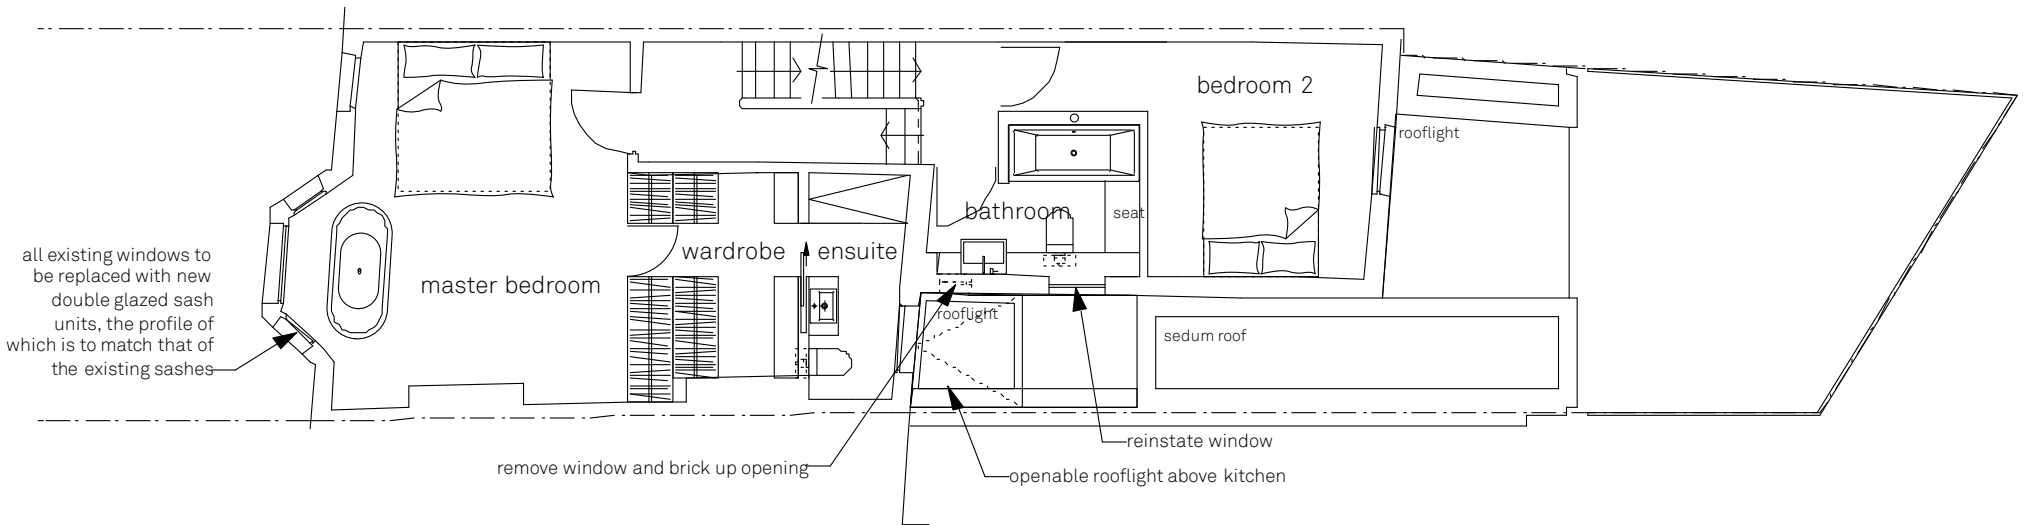

PROPOSED FIRST FLOOR PLAN

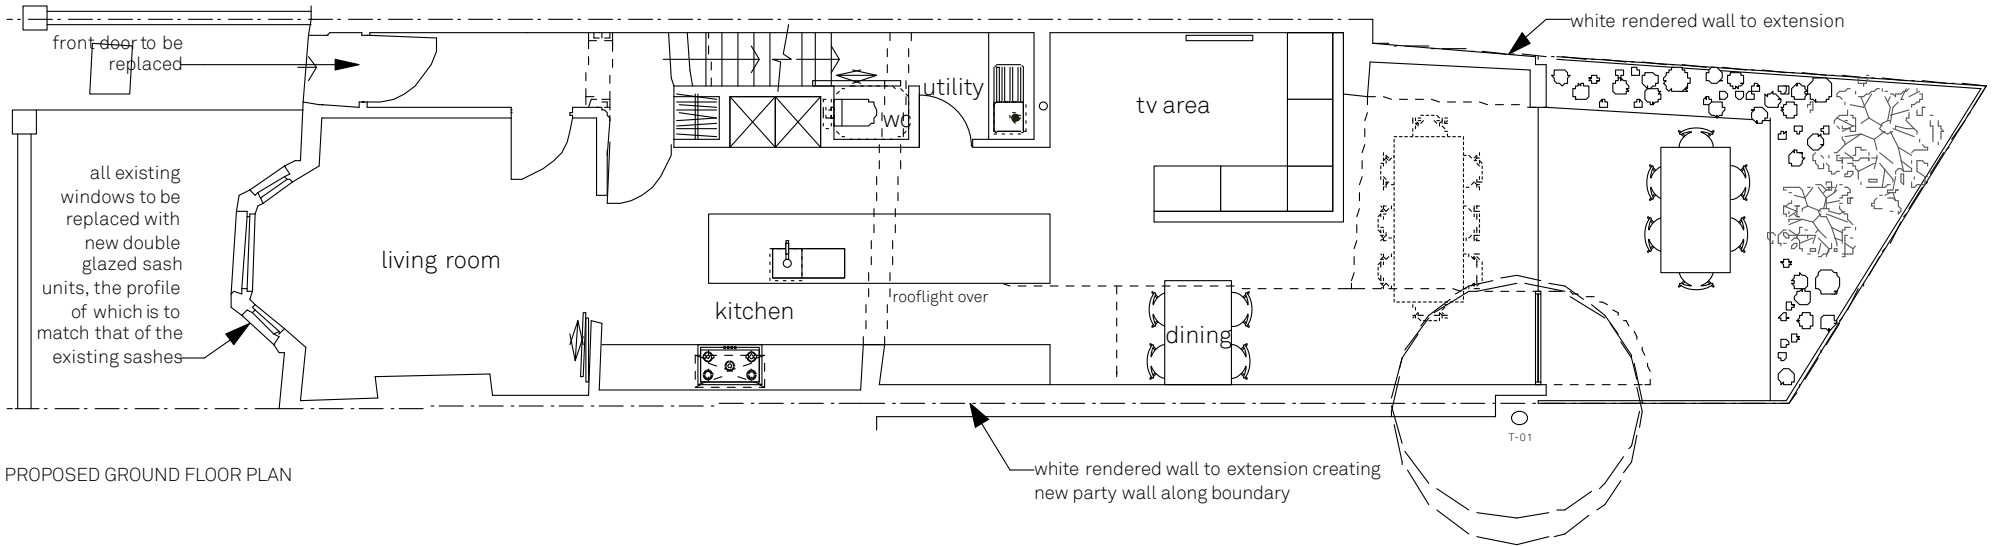

PROPOSED GROUND FLOOR PLAN

**Proposed Plans**

10 Solent Road

Drawn By EMP  
Scale 1:100 @ A3  
Status PLANNING

Paul Archer Design Ltd

Issue Notes

Date

**528.251C**

paul archer  
design

2nd Floor Solecast House 13-27 Brunswick Place London N1 6DX Tel. 020 7251 6162

www.paularcherdesign.co.uk

