


PROPOSED FRONT ELEVATION




PROPOSED REAR ELEVATION

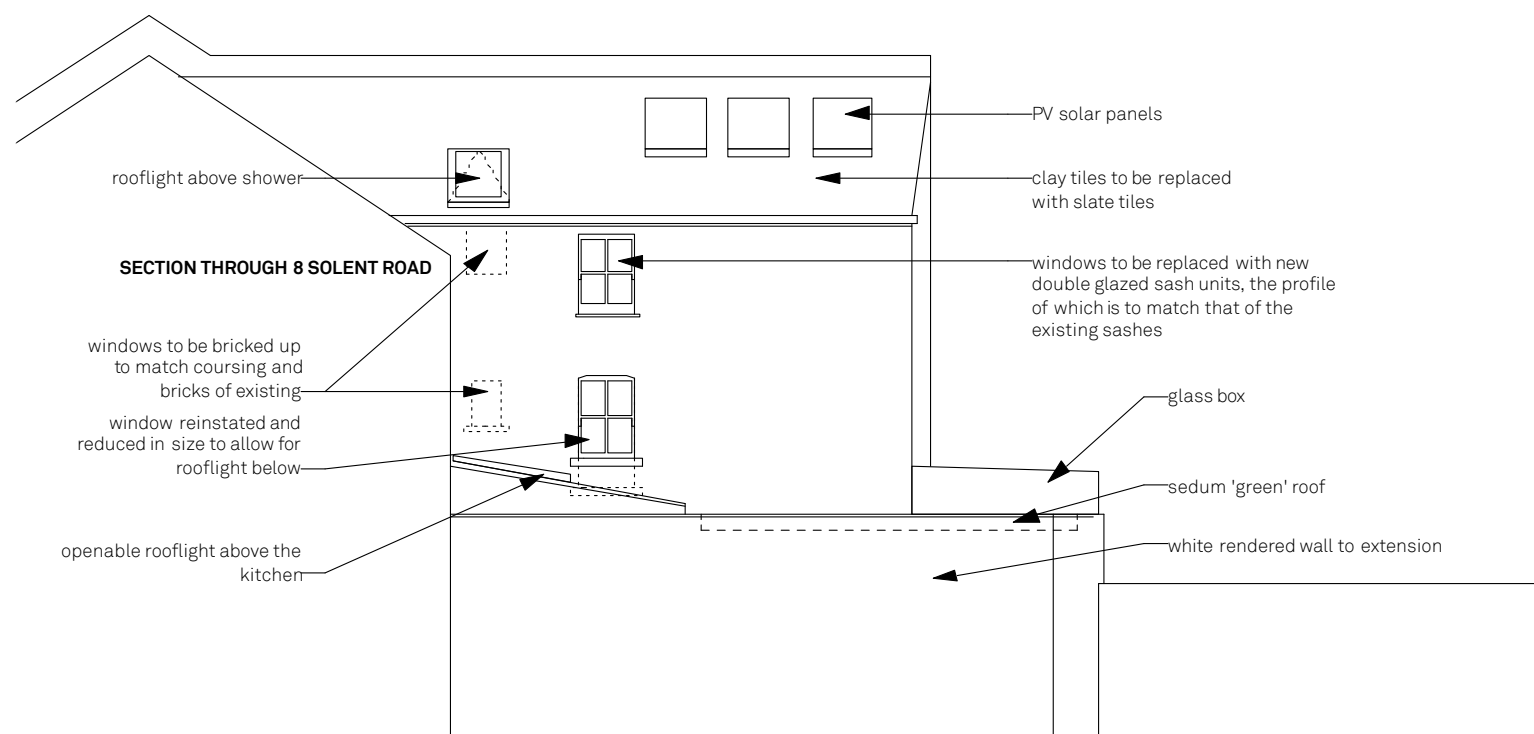

PROPOSED SIDE ELEVATION

SECTION THROUGH 12 SOLENT ROAD

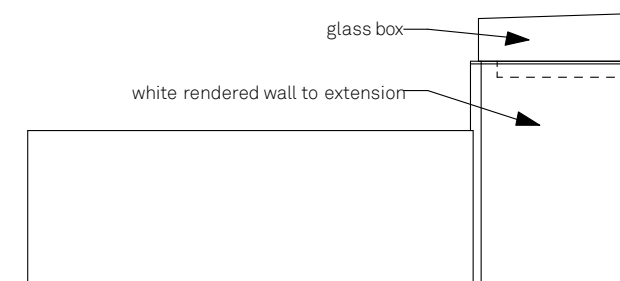

PROPOSED SIDE ELEVATION



## Proposed Elevations

10 Solent Road

Drawn By  
Scale  
Status

EMP  
1:100 @ A3  
PLANNING

Paul Archer Design Ltd

## Issue Notes

Issue Notes Date

2nd Floor Solecast House 13-27 Brunswick Place London N1 6DX Tel. 020 7251 6162

528.252C

paul archer  
design

www.paularcherdesign.co.uk