

Notes
Contractor must verify all dimensions on site before commencing any work or shop drawings.
If this drawing exceeds the quantities taken in any way the Architects are to be informed before the work is initiated.
Only figured dimensions to be taken from this drawing.
Do not scale off this drawing.
Drawings based on Ordnance Survey and / or existing record drawings - design and drawing content subject to the Survey, Structural Survey, Site Investigations, Planning and Statutory Requirements and Approvals.
Authorized reproduction from Ordnance Survey Map with permission of the Controller of Her Majesty's Stationery Office. Crown Copyright reserved.
Carey Jones Architects Limited Copyright.
This drawing originates from the CAD file:
Revisions

Rev	Des	By	Date	On
P1	Minor design amendments to Blackburn Road elevation	JAF	03.03.10	
P2	Amended in line with Planning Conditions	AIT	01.03.11	
P3	Planning approved roof level added	ABB	16.03.11	
P4	Window Types added	AIT	10.05.11	
T1	ISSUED FOR TENDER	AIT	23.05.11	
T2	General amendments	AIT	13.06.11	
T3	Issue for planning condition	IT	15.08.11	



1_BLACKBURN ROAD ELEVATION SCALE 1:100

_WINDOW KEY


- ALUMINIUM WINDOW, PRE-GLAZED, AL, T&G
- ALUMINIUM WINDOW, GL & T&G, AL, T&G
- ALUMINIUM CURTAIN WALL FRAME, OFFICE GLASS, AL, T&G
- ALUMINIUM CURTAIN WALL FRAME, ALUMINIUM INFILL PANEL, AL, T&G
- ALUMINIUM WINDOW, AL, T&G, PERMANENTLY OPEN
- ALUMINIUM WINDOW, AL, T&G, PERMANENTLY OPEN

_MATERIALS KEY

- BRICKS / RED BRICKWORK
- GLASS / GLASS BRICKWORK
- PAVING / TRIMMED EFFECT, INFILL PANEL, GRANITE
- GLASS CLADDING
- EXPANDED ALUMINIUM MESH
- ALUMINIUM CURTAIN WALLING, AL, T&G, GLASS GLASS
- ALUMINIUM CORNER



2_EAST ELEVATION SCALE 1:100

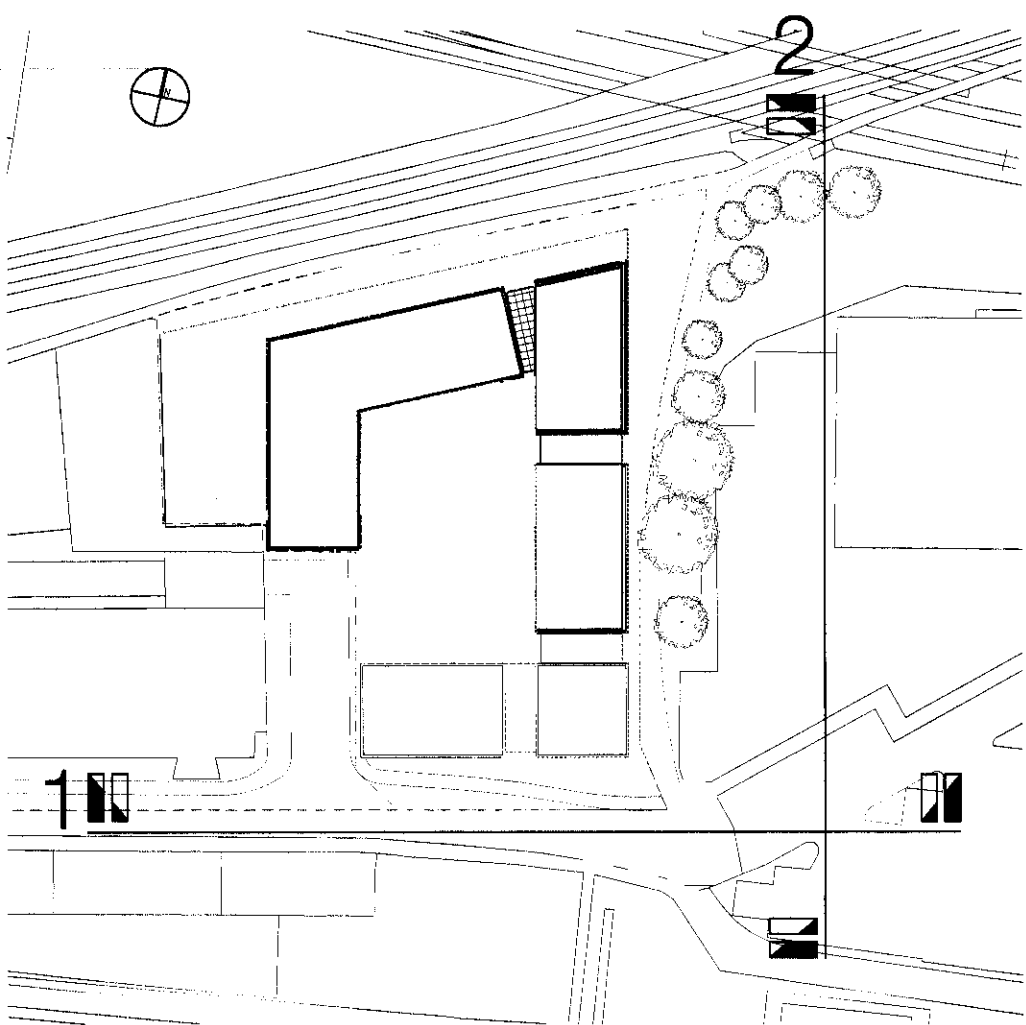

carey jones

Victoria House, Southampton Row
Bloomsbury, London WC1B 3EA
Tel: +44 (0)20 7299 9400
Fax: +44 (0)20 7299 9401

Rose Wharf, East Street
Leeds LS1 4EE
Tel: +44 (0)113 224 5000
Fax: +44 (0)113 224 5001

Royal Mills, 17 Redial Street
Manchester M14 5SA
Tel: +44 (0)161 601 6673
Fax: +44 (0)161 601 6274

info@careyjones.com
www.careyjones.com

Project: West Hampstead
Title: Elevations / Sections
Scale: 1:100 @ A0
User: December 2009
Drawing No: 20 AE00

Job No: 23094
Drawn by: JAF
Checked by: JAF
Revision No: T3