


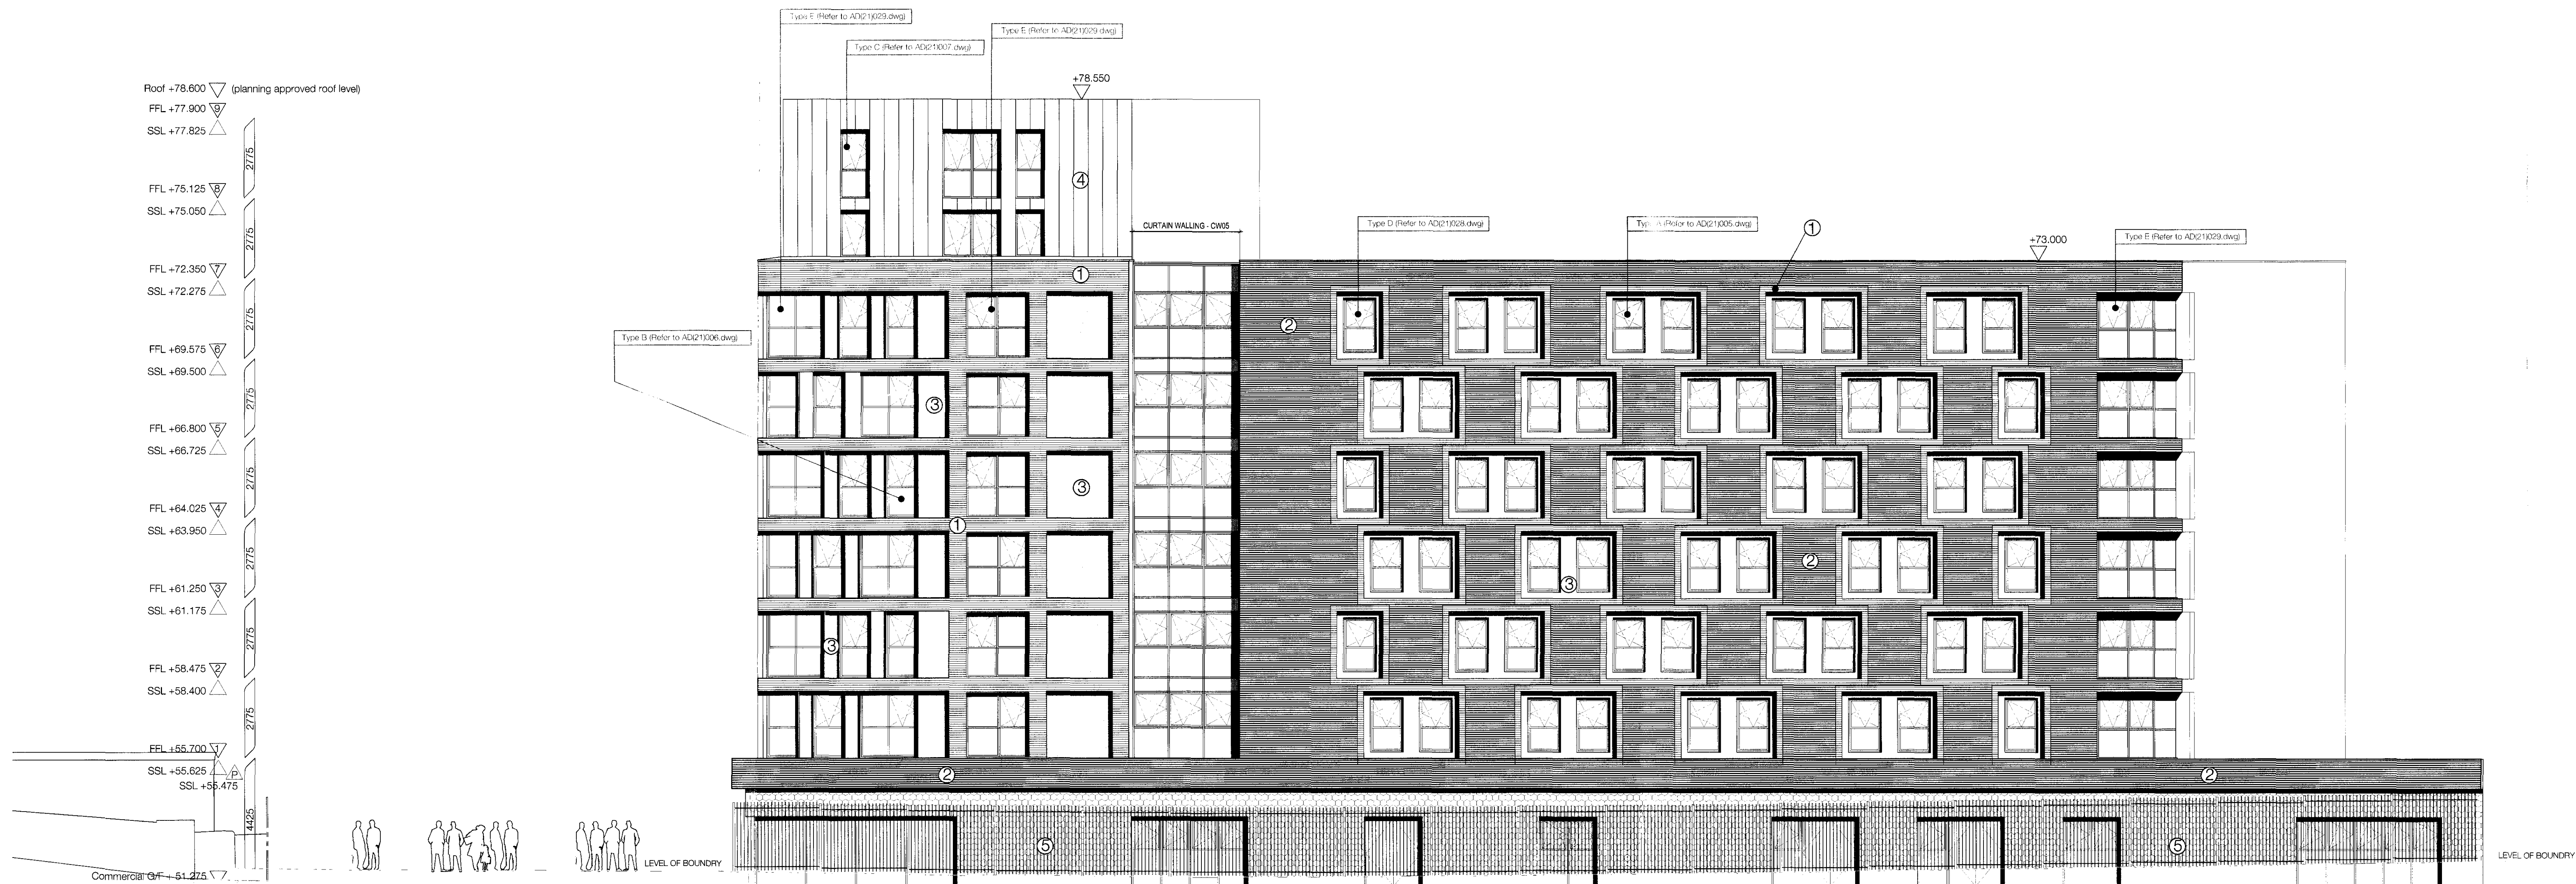

3_NORTH ELEVATION SCALE 1:100



4_WEST ELEVATION SCALE 1:100

Notes
Contractor must verify all dimensions on site before commencing any work or shop drawings.
If this drawing exceeds the quantities shown in any way the Architects are to be informed before the work is installed.
Only figured dimensions to be taken from this drawing.
Do not scale off this drawing.
Drawings based on Ordnance Survey and / or existing record drawings -
Height and existing content subject to Site Survey, Structural Survey,
Site Investigations, Planning and Statutory Requirements and Approvals.
Authorized reproduction from Ordnance Survey Map with permission of
the Controller of Her Majesty's Stationary Office. Crown Copyright
reserved.
Carey Jones Architects Limited Copyright.

This drawing originates from the CAD file:


Revisions	Rev	Date	By	Date	On
P1	Minor design amendments to west elevation	03.03.10	JAF		
P2	Amended in line with Planning Conditions	01.03.11	AJT		
P3	Planning approved roof level added	16.03.11	ABB		
T1	ISSUED FOR TENDER	23.05.11	AJT		
T2	General amendments	13.06.11	AJT		
T3	Issue for planning condition	15.08.11	TT		

_WINDOW KEY

- ALUMINUM WINDOW FIXED GLAZING ALU. DOOR
- ALUMINUM WINDOW TILT & TURN OPERATOR ALU. DOOR
- ALUMINUM CURTAIN WALL FRAME DOUBLE GLASS ALU. DOOR
- ALUMINUM CURTAIN WALL FRAME ALUMINUM (FPL) FINISH ALU. DOOR
- ALUMINUM WINDOW ALU. DOOR FINISHED SURROUNDING
- ALUMINUM WINDOW ALU. DOOR FINISHED FINISH

_MATERIALS KEY

- ORANGE RED BRICKWORK
- BLUE / GRAY BRICKWORK BRICK
- PAVING / TRAVERTINE / WHITE / PINK / LAMINATE
- BRICK CLADDING
- EXPANDED ALUMINUM BRICK
- ALUMINUM CURTAIN WALLING, ALU. THIN GLASS
- ALUMINUM GLASS

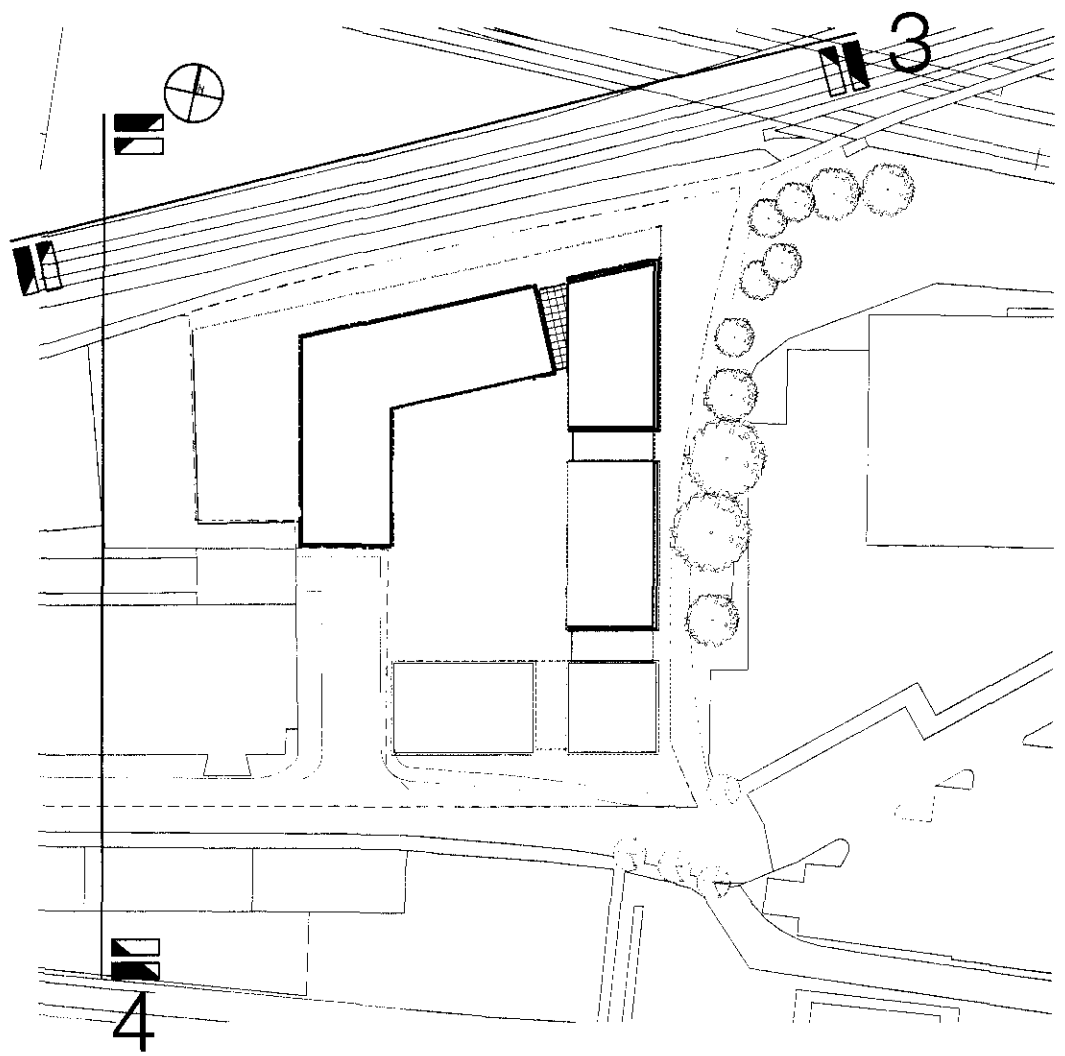

careyjones

Victoria House, Southampton Row
Bloomsbury, London WC1B 4EA
Tel: +44 (0)20 7299 9400
Fax: +44 (0)20 7299 9401

Flax Wharf, East Street
Leeds LS2 8EE
Tel: +44 (0)113 224 9300
Fax: +44 (0)113 224 9301

12th Floor, 18 West 18th Street
New York NY 10011
Tel: +1 212 532 2211
Fax: +1 212 481 6108

info@careyjones.com
www.careyjones.com

Project: **West Hampstead** Job No: **23094**

Title: **Elevations / Sections**

Scale: **1:100 @ A0** Drawn by: **JAF**

Date: **December 2009** Checked by: **JAF**

Drawing No: **20 AE01** Revision No: **73**