

Roof +78.600 (planning approved roof level)
FFL +77.900
SSL +77.825

FFL +75.125
SSL +75.060

FFL +72.350
SSL +72.275

FFL +69.575
SSL +69.500

FFL +66.800
SSL +66.725

FFL +64.025
SSL +63.950

FFL +61.250
SSL +61.175

FFL +58.475
SSL +58.400

FFL +55.700
SSL +55.625
SSL +55.475

Commercial G/F + 51.275
Student Entrance G/F + 50.450



6_SECTION SCALE 1:100

Roof +78.600 (planning approved roof level)
FFL +77.900
SSL +77.825

FFL +75.125
SSL +75.060

FFL +72.350
SSL +72.275

FFL +69.575
SSL +69.500

FFL +66.800
SSL +66.725


FFL +64.025
SSL +63.950

FFL +61.250
SSL +61.175

FFL +58.475
SSL +58.400

FFL +55.700
SSL +55.625
SSL +55.475

Commercial G/F + 51.275
Student Entrance G/F + 50.450


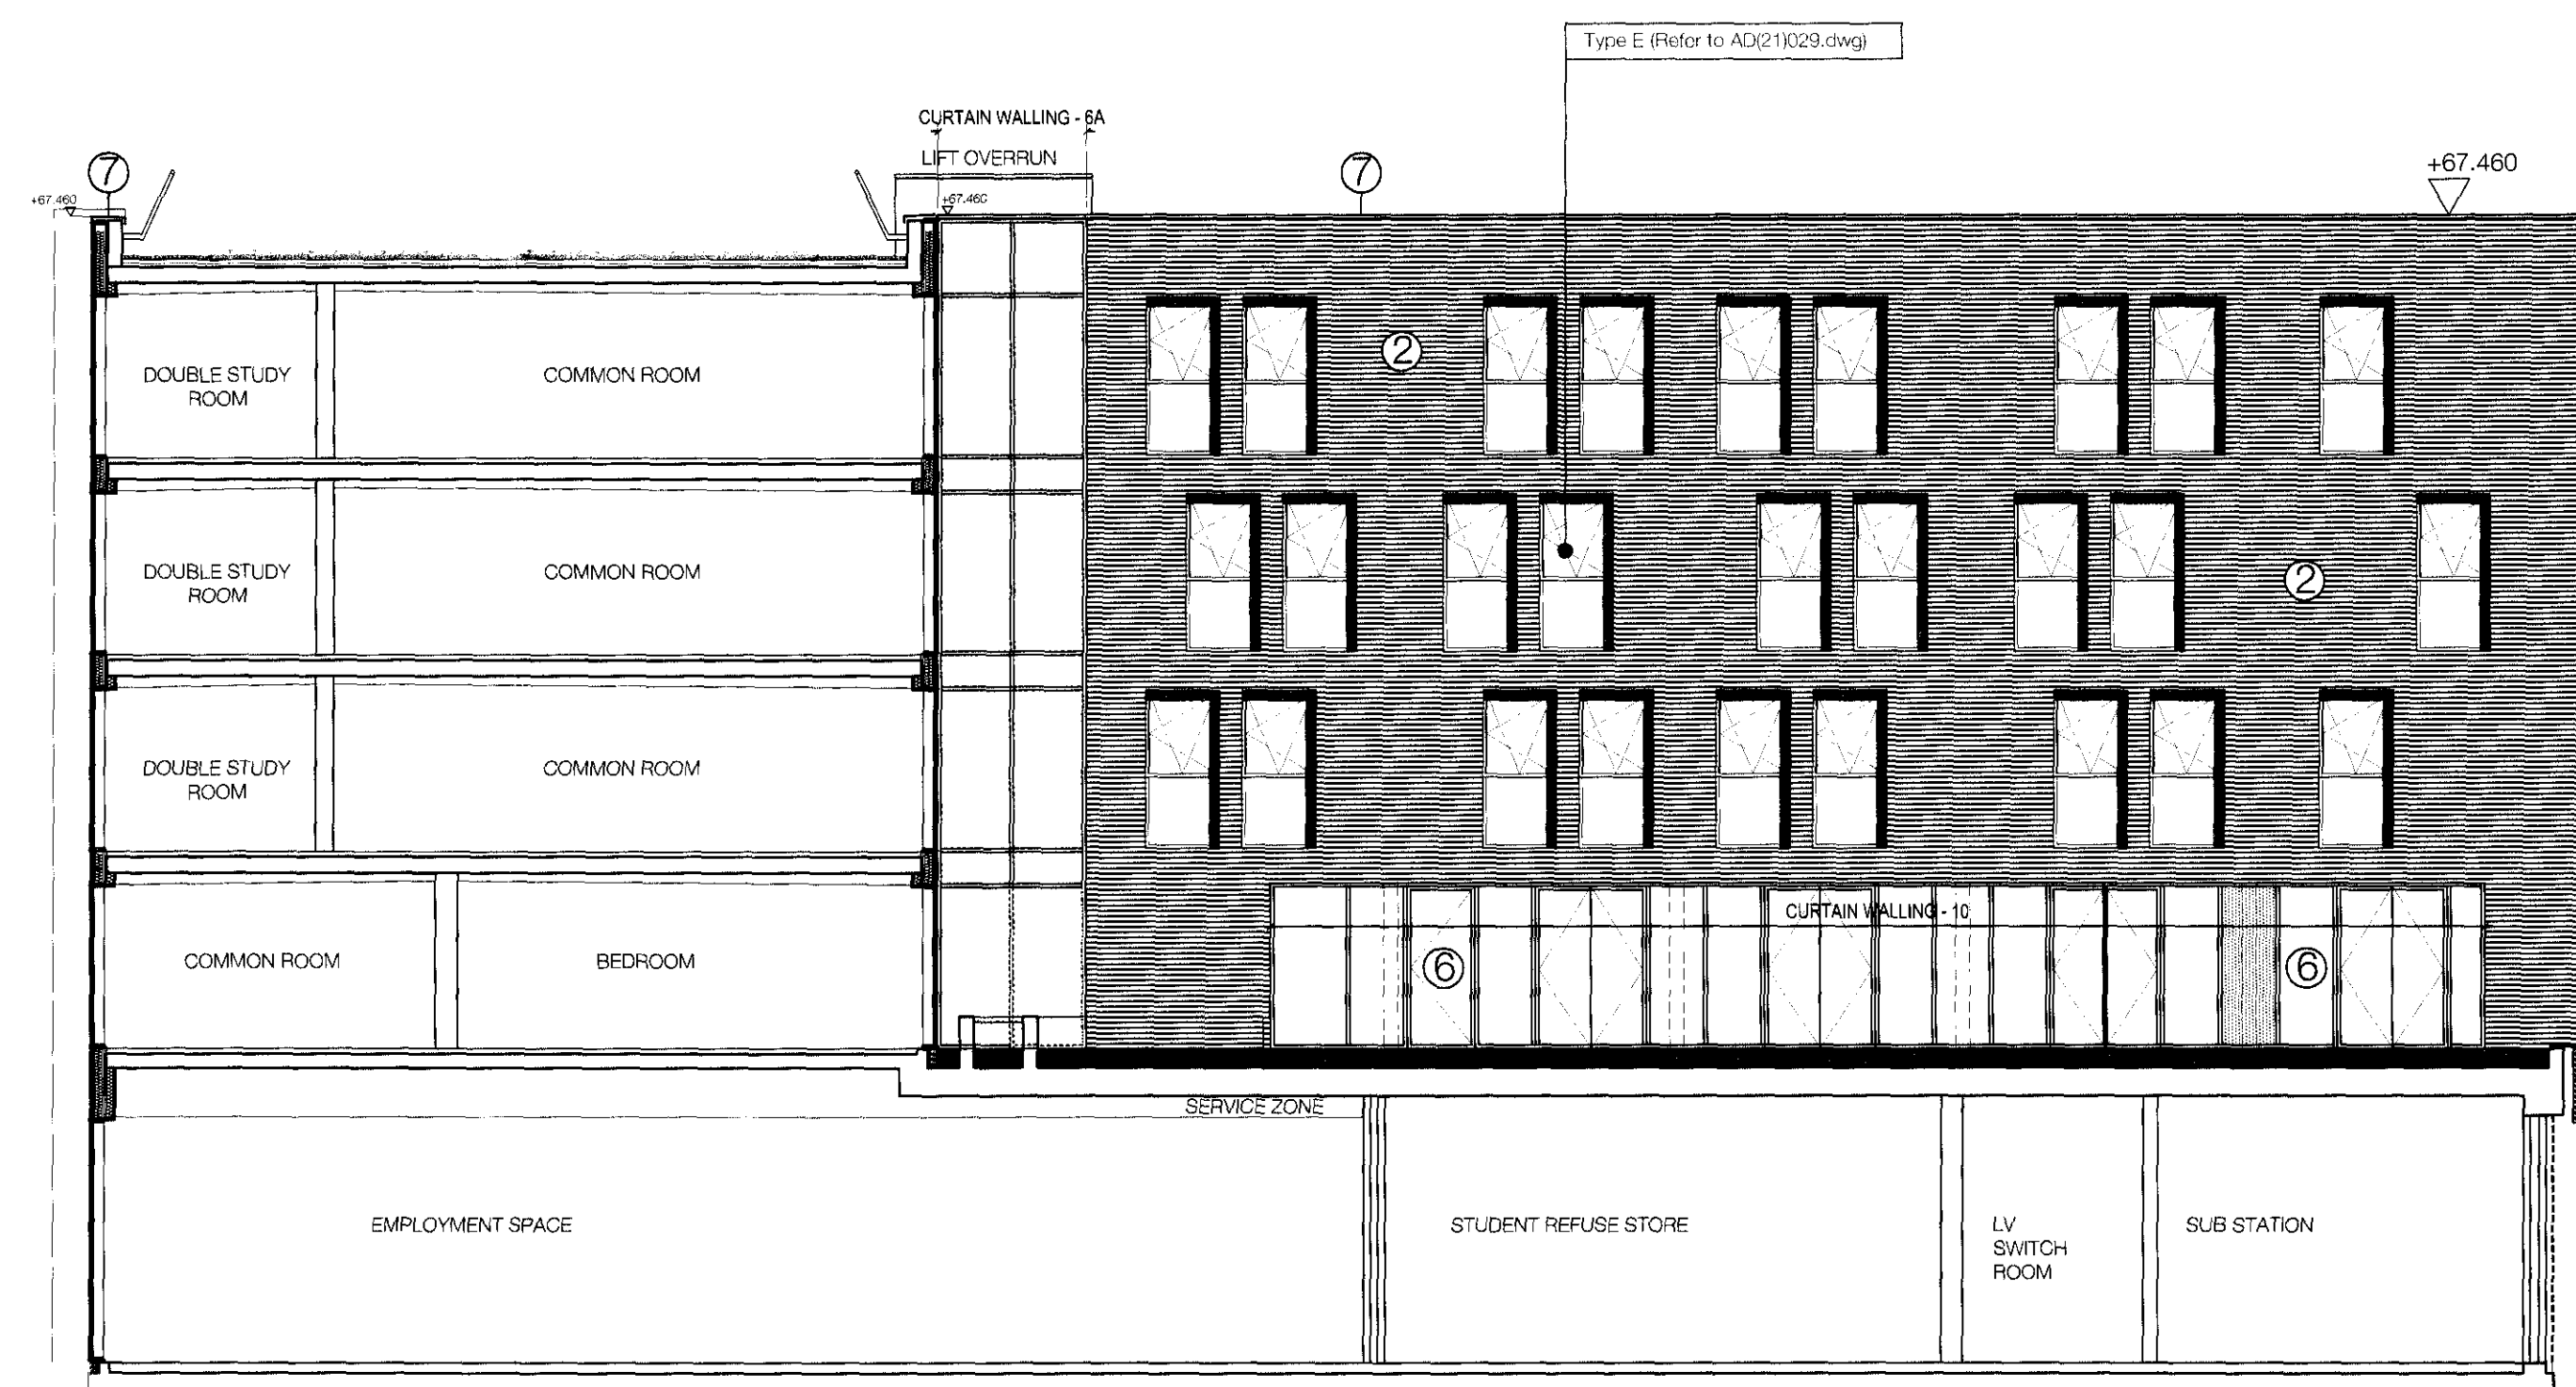


5_SECTION SCALE 1:100

Notes
Contractor must verify all dimensions on site before commencing any work or shop drawings.
If this drawing exceeds the quantities taken in any way the Architects are to be informed before the work is initiated.
Only figured dimensions to be taken from this drawing.
Do not scale off this drawing.
Drawings based on Ordnance Survey and / or existing record drawings - design and drawing content subject to Site Survey, Structural Survey, Site Investigations, Planning and Statutory Requirements and Approvals.
Authorized reproduction from Ordnance Survey Map with permission of the Controller of Her Majesty's Stationary Office. Crown Copyright reserved.
Carey Jones Architects Limited Copyright.

This drawing originated from the CAD file:

Revisions	Rev.	Date	By	Date	On
P1 Height of basement increased	1	03.03.10	JAF		
Minor design amendments to west elevation					
P2 Amended in line with Planning Conditions	2	01.03.11	AJT		
P3 Planning approved roof level added	3	16.03.11	ABB		
T1 ISSUED FOR TENDER	1	23.05.11	AJT		
T2 General amendments	2	13.06.11	JAF		
T3 Issue for planning condition	3	15.08.11	TT		

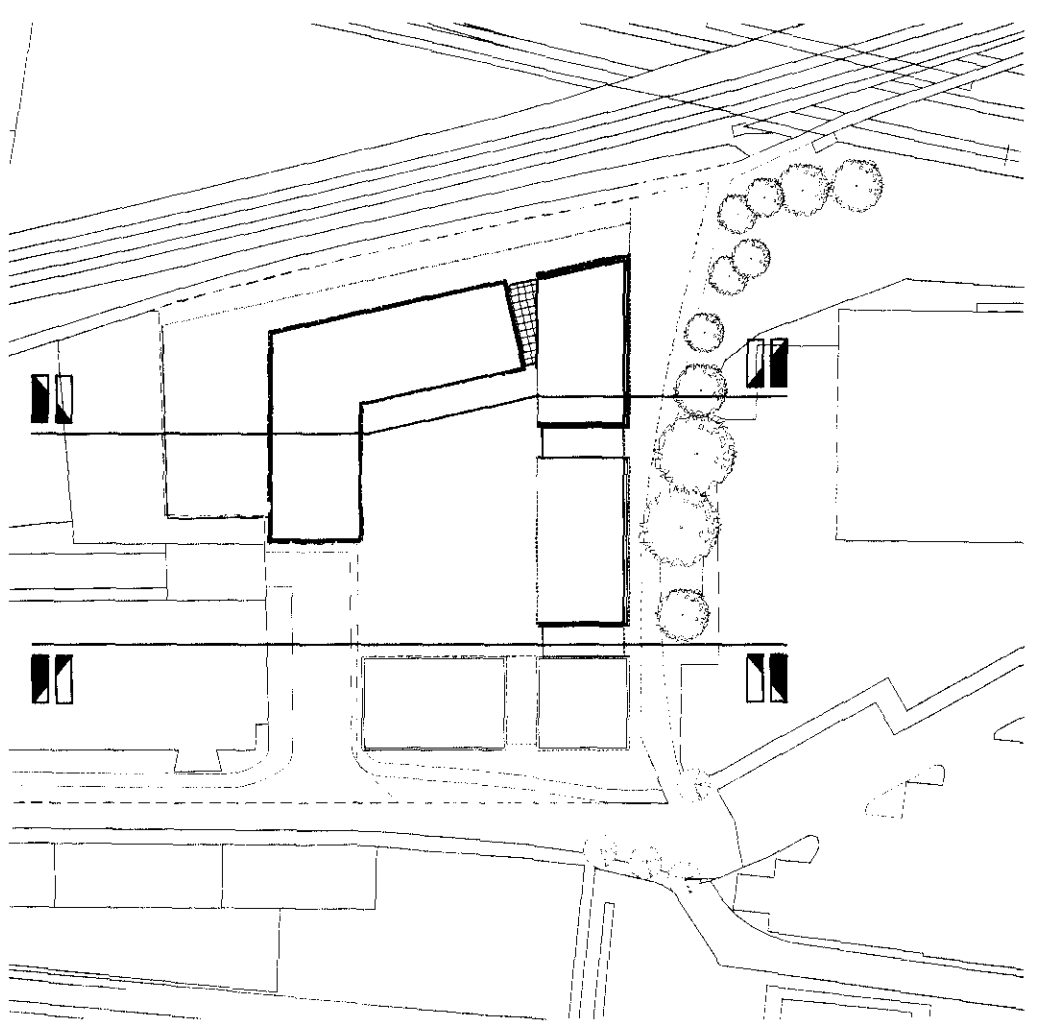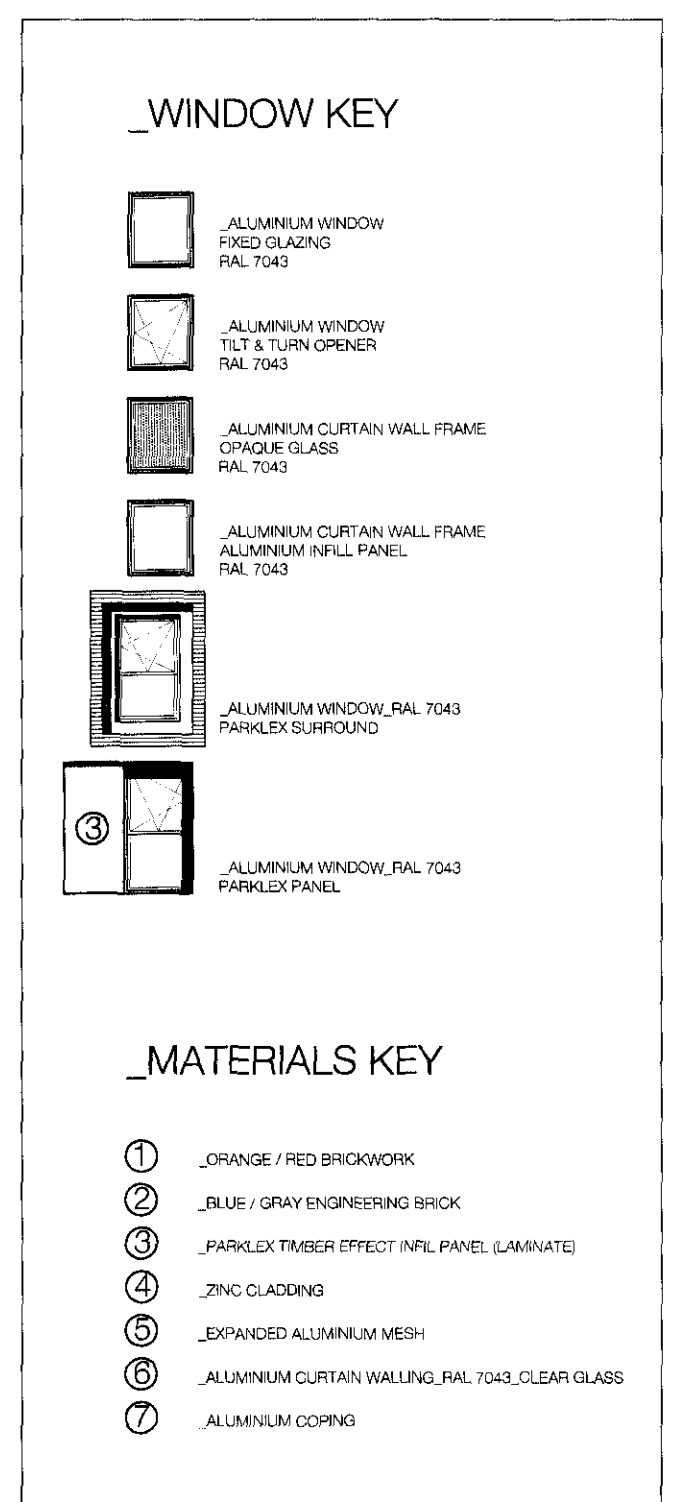

careyjones
Victoria House, Southampton Row
Bloomsbury, London WC1B 8EA
Tel +44 (0)20 7269 8600
Fax +44 (0)20 7269 9401
10th Floor, 18 West 18th Street
New York, NY 10011
Tel +1 212 532 2511
Fax +1 212 481 6108
info@careyjones.com
www.careyjones.com
Project: West Hampstead
JSD No: 23094
Scale: 1:100 @ A0
Drawn by: JAF
Date: December 2009
Checked by: JAF
Drawing No: 20 AE02
Revision No: T3